


SHEET NOTES

KEYNOTES

CONSTRUCTION DOCUMENTS

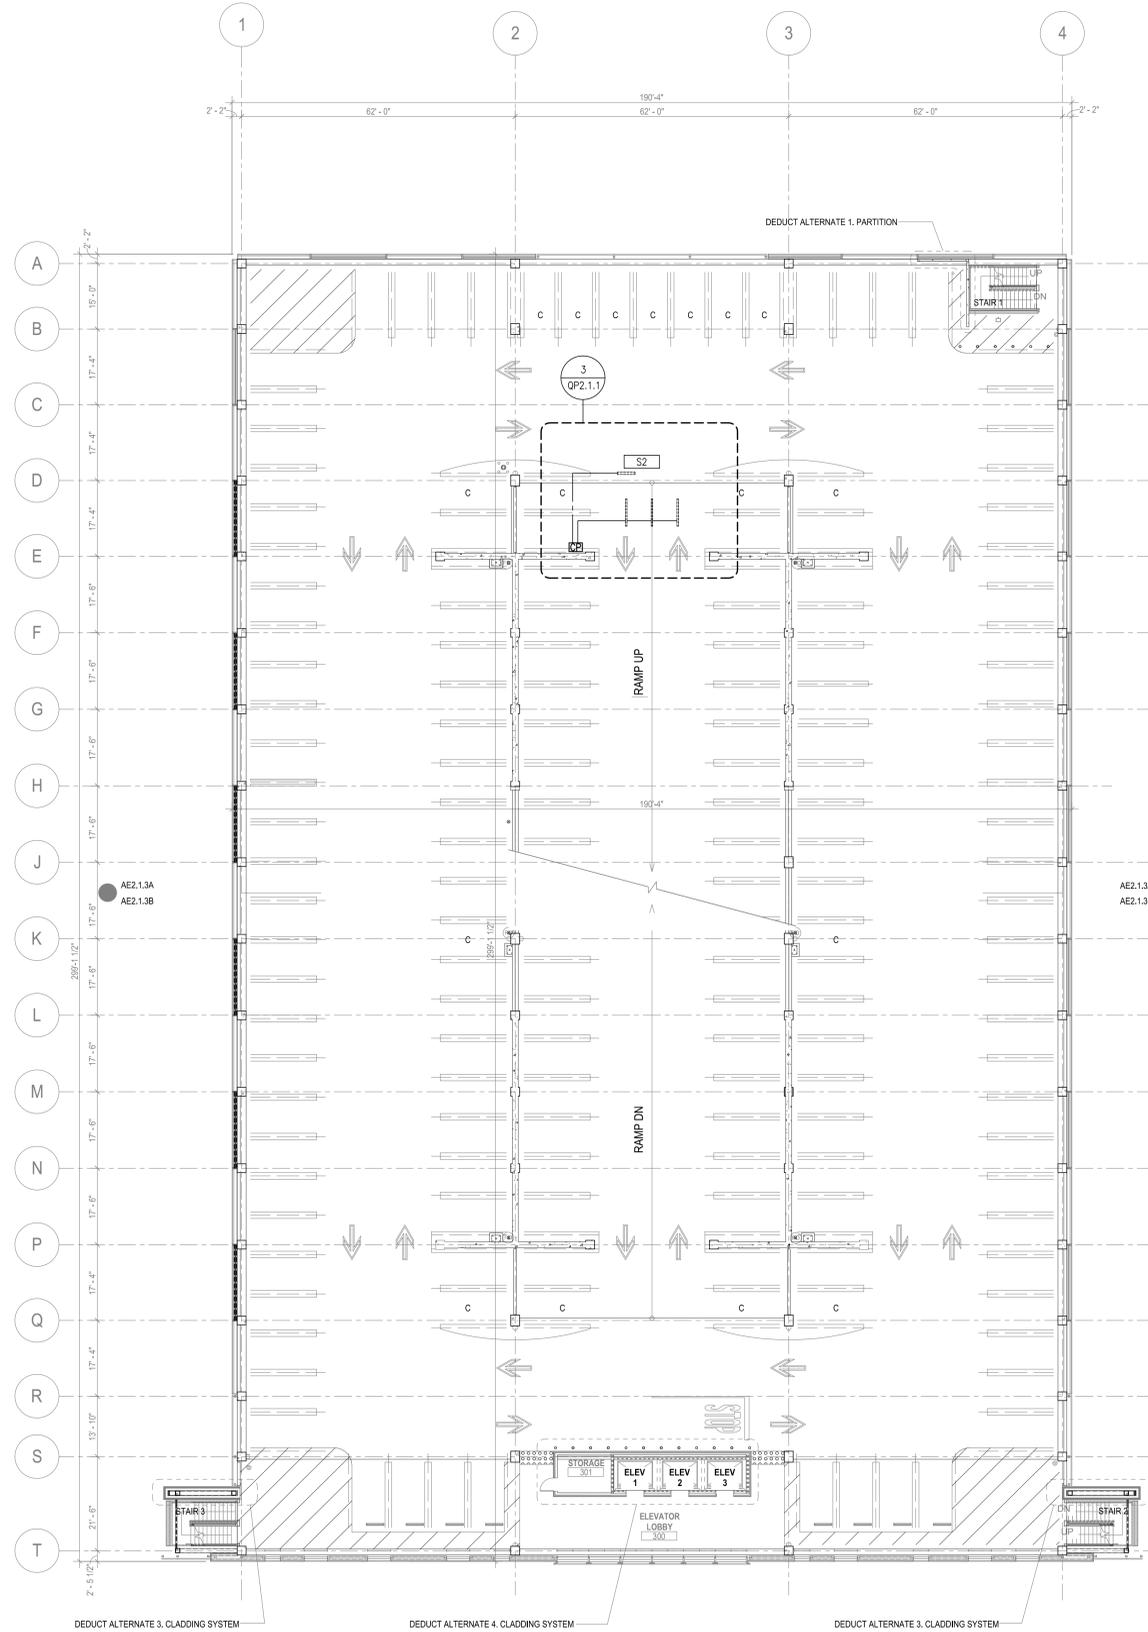

- LEGEND :**
- COMMUNICATION POINT
 - CONDUIT, SEE ELECTRICAL FOR SIZE & ROUTING
 - ULTRASONIC DIRECTIONAL SENSOR
 - DYNAMIC SIGN

CONSULTANTS:

IPD
Alameda
Irvine
Los Angeles
Sacramento

Architecture / Engineering / Consulting
1201 Marina Village Parkway Suite 100 Alameda, CA 94501
Telephone 510 473 0300 Fax 510 473 0310

Seals and Signatures



ARCHITECT/ENGINEERS:

SMITHGROUP
architecture engineering interiors planning

301 BATTERY STREET, 7TH FLOOR
SAN FRANCISCO, CA 94111
T 415.227.0100 F 415.908.0862
www.smithgroup.com

Associate Architect:
The Design Partnership LLP
Architects + Planners

1412 VAN NESS AVE., 2ND FLOOR
SAN FRANCISCO, CA 94109
T 415.777.3737 F 415.777.3476
www.dpsf.com

Drawing Title
**PARKING CONTROL EQUIPMENT
THIRD LEVEL PLAN**

Approved: Project Director
Antonio Burestino

Project Title
CENTERS FOR AMBULATORY CARE,
POLYTRAUMA AND BLIND REHABILITATION
PARKING STRUCTURE 2

Location
3801 Miranda Ave., Palo Alto CA

Date
01 FEB 2013

Checked
TWSH

Drawn
RBC

Project Number

640-424

Building Number

701

Drawing Number

OP1.13

Office of
Construction
and Facilities
Management

