


10-12-2011

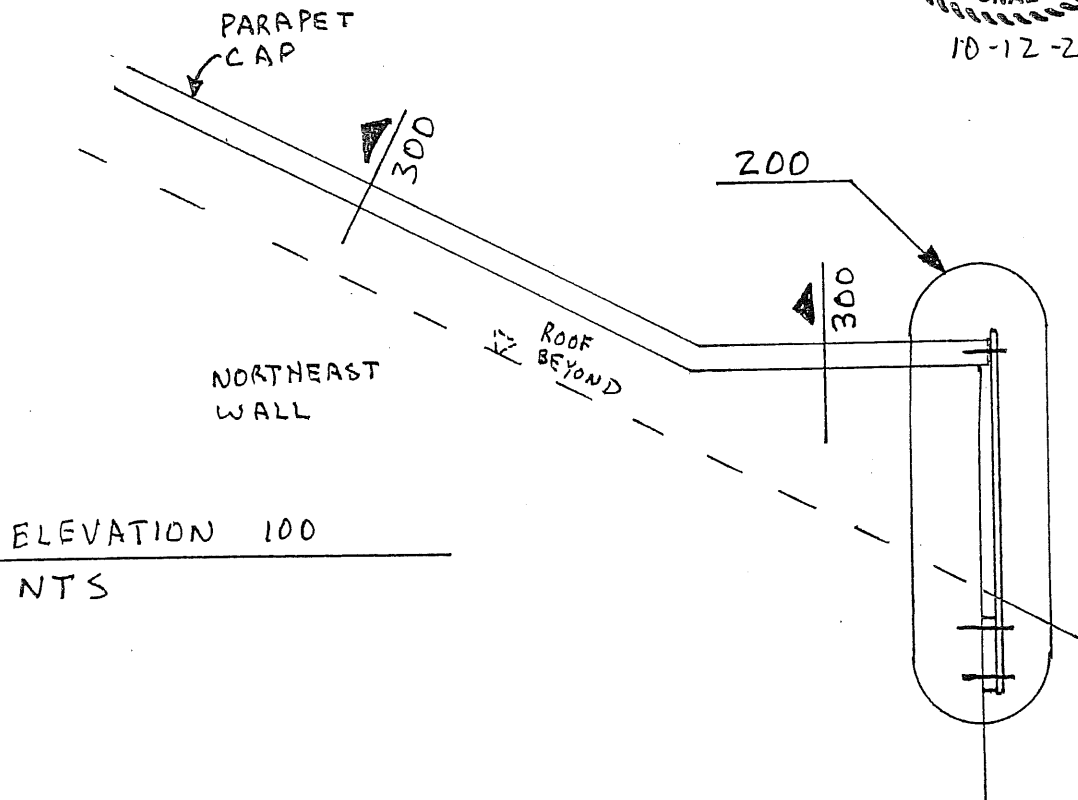

KERRVILLE VA AUDITORIUM  
WALL REPAIR AND REMEDIATION

Date: OCT 12, 2011

Job No. 11088


PROCEDURES  
+ ELEV. 100  
1/4



**VORDENBAUM ENGINEERING INC.**

507D EAST HIGHWAY STREET, FREDERICKSBURG, TEXAS 78624

Tx. Registration #F-165 (830) 997-4744 Fax: (830) 997-6967 In Kerrville (830) 895-7440 Fax: (830) 895-7441

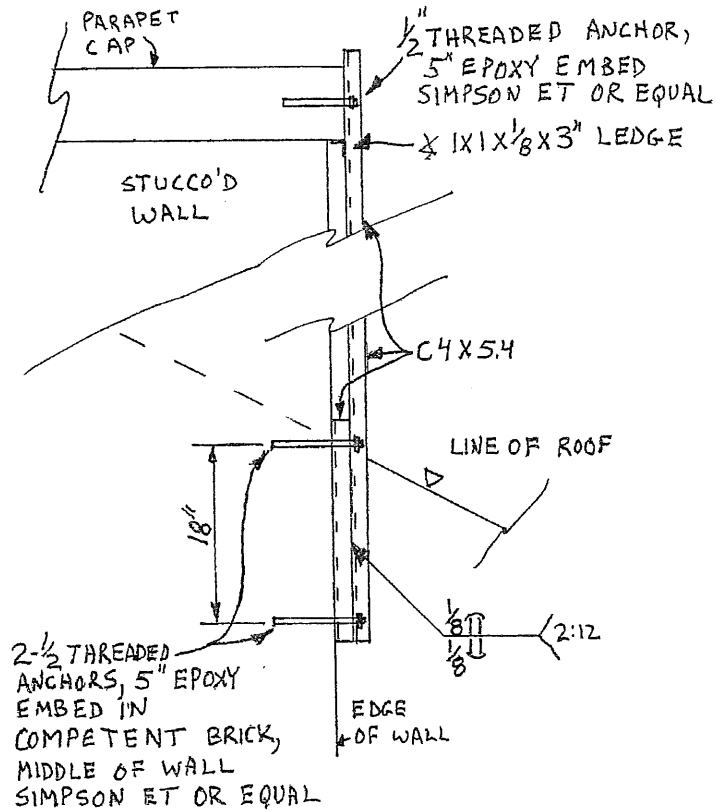

PARAPET CAP SUPPORT 200

1" = 1'-0"

KERRVILLE VA AUDITORIUM  
WALL REPAIR AND REMEDIATION

Date: OCT , 2011  
Job No. 11088



SUPPORT  
200  
2/4



**VORDENBAUM ENGINEERING INC.**

507D EAST HIGHWAY STREET, FREDERICKSBURG, TEXAS 78624

Tx. Registration # F-165 (830) 997-4744 Fax: (830) 997-6967 In Kerrville (830) 895-7440 Fax: (830) 895-7441

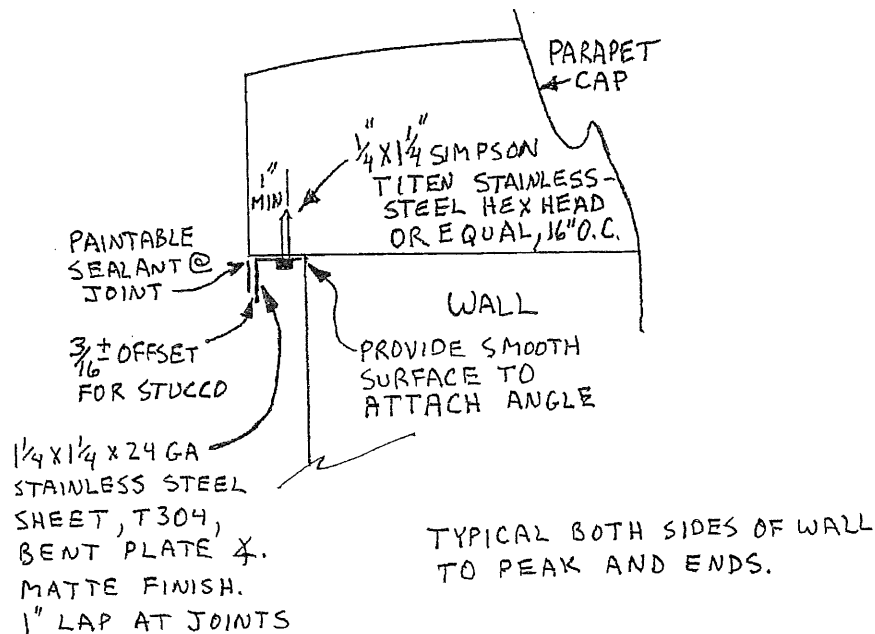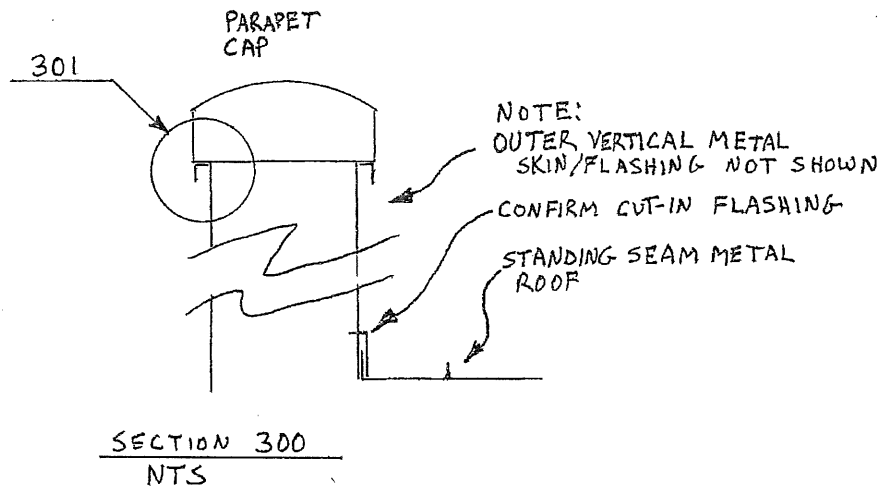

KERRVILLE VA AUDITORIUM  
WALL REPAIR AND REMEDIATION

Date: OCT , 2011  
Job No. 11088



SECTION  
300  
3/4



**VORDENBAUM ENGINEERING INC.**

507D EAST HIGHWAY STREET, FREDERICKSBURG, TEXAS 78624

Tx. Registration # F-165 (830) 997-4744 Fax: (830) 997-6967 In Kerrville (830) 895-7440 Fax: (830) 895-7441

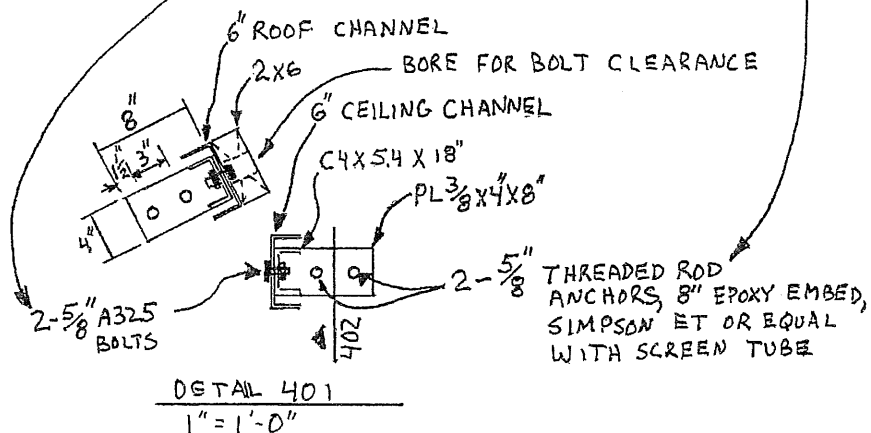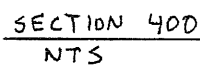

SECTION  
400  
4/4

