


SCALE: 1/2" = 1'-0"

SCALE: 1/2" = 1'-0"

SCALE: 1/2" = 1'-0"

SCALE: 1/2" = 1'-0"

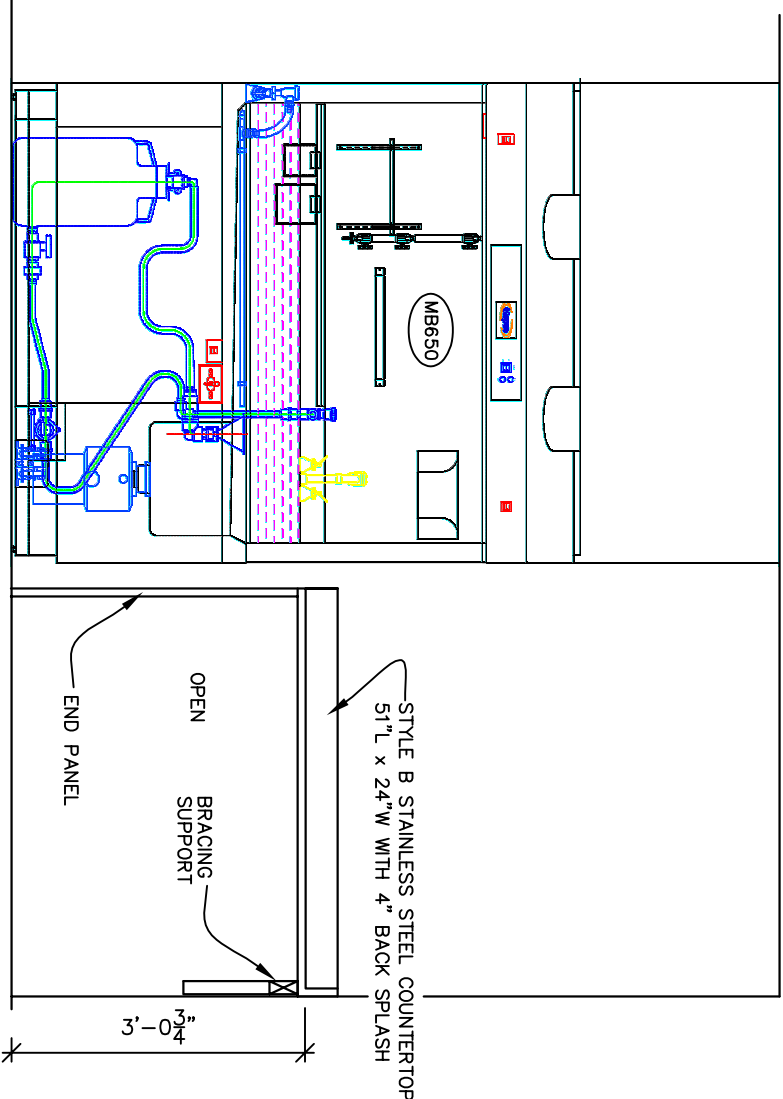

SCALE: 1/2" = 1'-0"

SCALE: 1/2" = 1'-0"

NOTE: ALL PLAN & ELEVATION DETAILS ARE BASED ON EQUIPMENT AND CASEWORK MADE BY MOEC CORPORATION. THESE ITEMS ARE PROVIDED FOR CLARIFICATION TO EQUIPMENT LAYOUT AND EQUIPMENT REQUIREMENTS REQUIRED BY THIS CONTRACT. MOEC EQUIPMENT OR APPROVED EQUAL SHALL BE INSTALLED UNDER THIS CONTRACT.

FINISH LEGEND		
CEILING TILE (CT)	RESILIENT BASE (RB)	VINYL COMPOSITION TILE (VCT)
RESINOUS FLOORING (RES)	PAINT (PT)	

ME	FLOOR FINISH	BASE	WALLS	CEILING	NOTES
----	--------------	------	-------	---------	-------

FINISH LEGEND			
CEILING TILE (CT)	RESILIENT BASE (RB)	VINYL COMPOSITION TILE (VCT)	
RESINOUS FLOORING (RES)	PAINT (PT)		

FINISH NOTES:

1. CEILING TILE (C) SHALL BE LAY IN TYPE, WASHABLE, MOLD, BACTERIA & MILDREW RESISTANT. EXISTING GRID MAY BE REINSTATEFUL IF UNDAMAGED.
2. NEW PARTITION WALLS IN THIS ROOM SHALL BE PAINTED AND RECEIVE SAME FINISHES TO MATCH AS REQUIRED.
3. REPLACE ALL CEILING TILES. EXISTING CEILING GRID MAY BE REINSTATEFUL. REPLACE DAMAGED WITH NEW MATCHING
4. PAINT (PT) COAT SHERWIN WILLIAMS MULTI-PURPOSE LATEX PRIMER, 2 COATS SHERWIN WILLIAMS #2W535 DOVE WHITE, SEMI GLOSS LATEX FINISH.
5. RESIDENT BASE (RB) SHALL BE 4" HIGH JOHNSON CONTINUOUS RUBBER BASE, OR APPROVED EQL.
6. VINT. COMPOSITION TILE (VCT) SHALL BE 12 SQUARE TILES.

[illegible]