




# Project #673-13-651

## Improve Bldg. 1 Penthouse Life Safety Issues


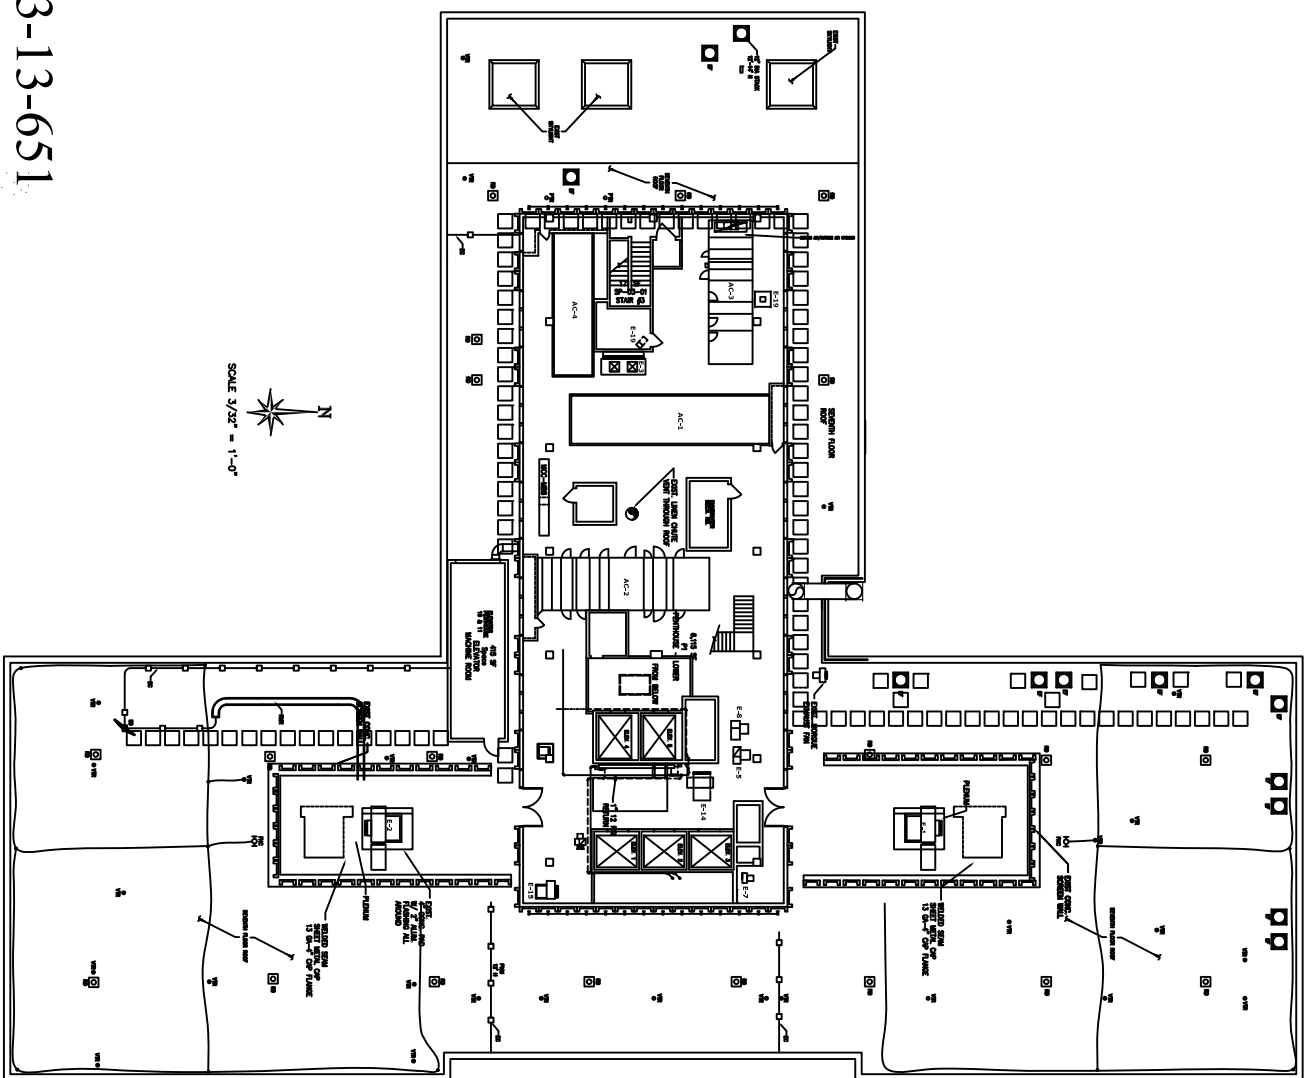


Drawing Title	
LOWER PENTHOUSE AND ROOF	
Project No.	
ARCHITECTURAL	
Approved: Project Section Chief	
Approved: Division Chief	
Approved: Facility Director	
Location	
Drawn	Date
AMK	12/20/99
Checked	Project No.
Sheet #	Division No.
1	1AS138
File Number	Dep.
Office of Facilities	




# Project #673-13-651

## Improve Bldg. 1 Penthouse Life Safety Issues

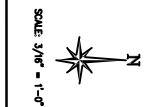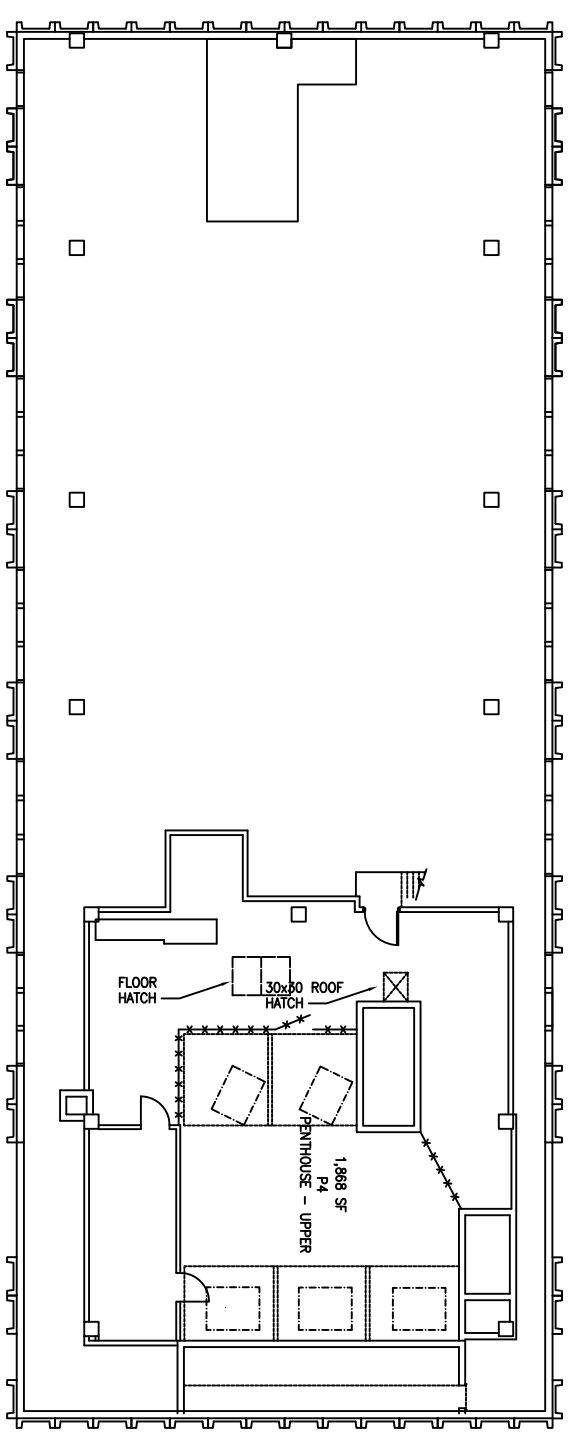

Drawing Title		UPPER PENTHOUSE	
Project Title		ARCHITECTURAL	
Approved: Project Section Chief			
Approved: Division Chief			
Approved: Facility Director			
Drawn: JMK	Date: 02/01/07		
Checked: [ ]	Project No. [ ]		
Sheet # 1	Sheet Title: 1AS139		
File Number: [ ]	Dep. of: [ ]		



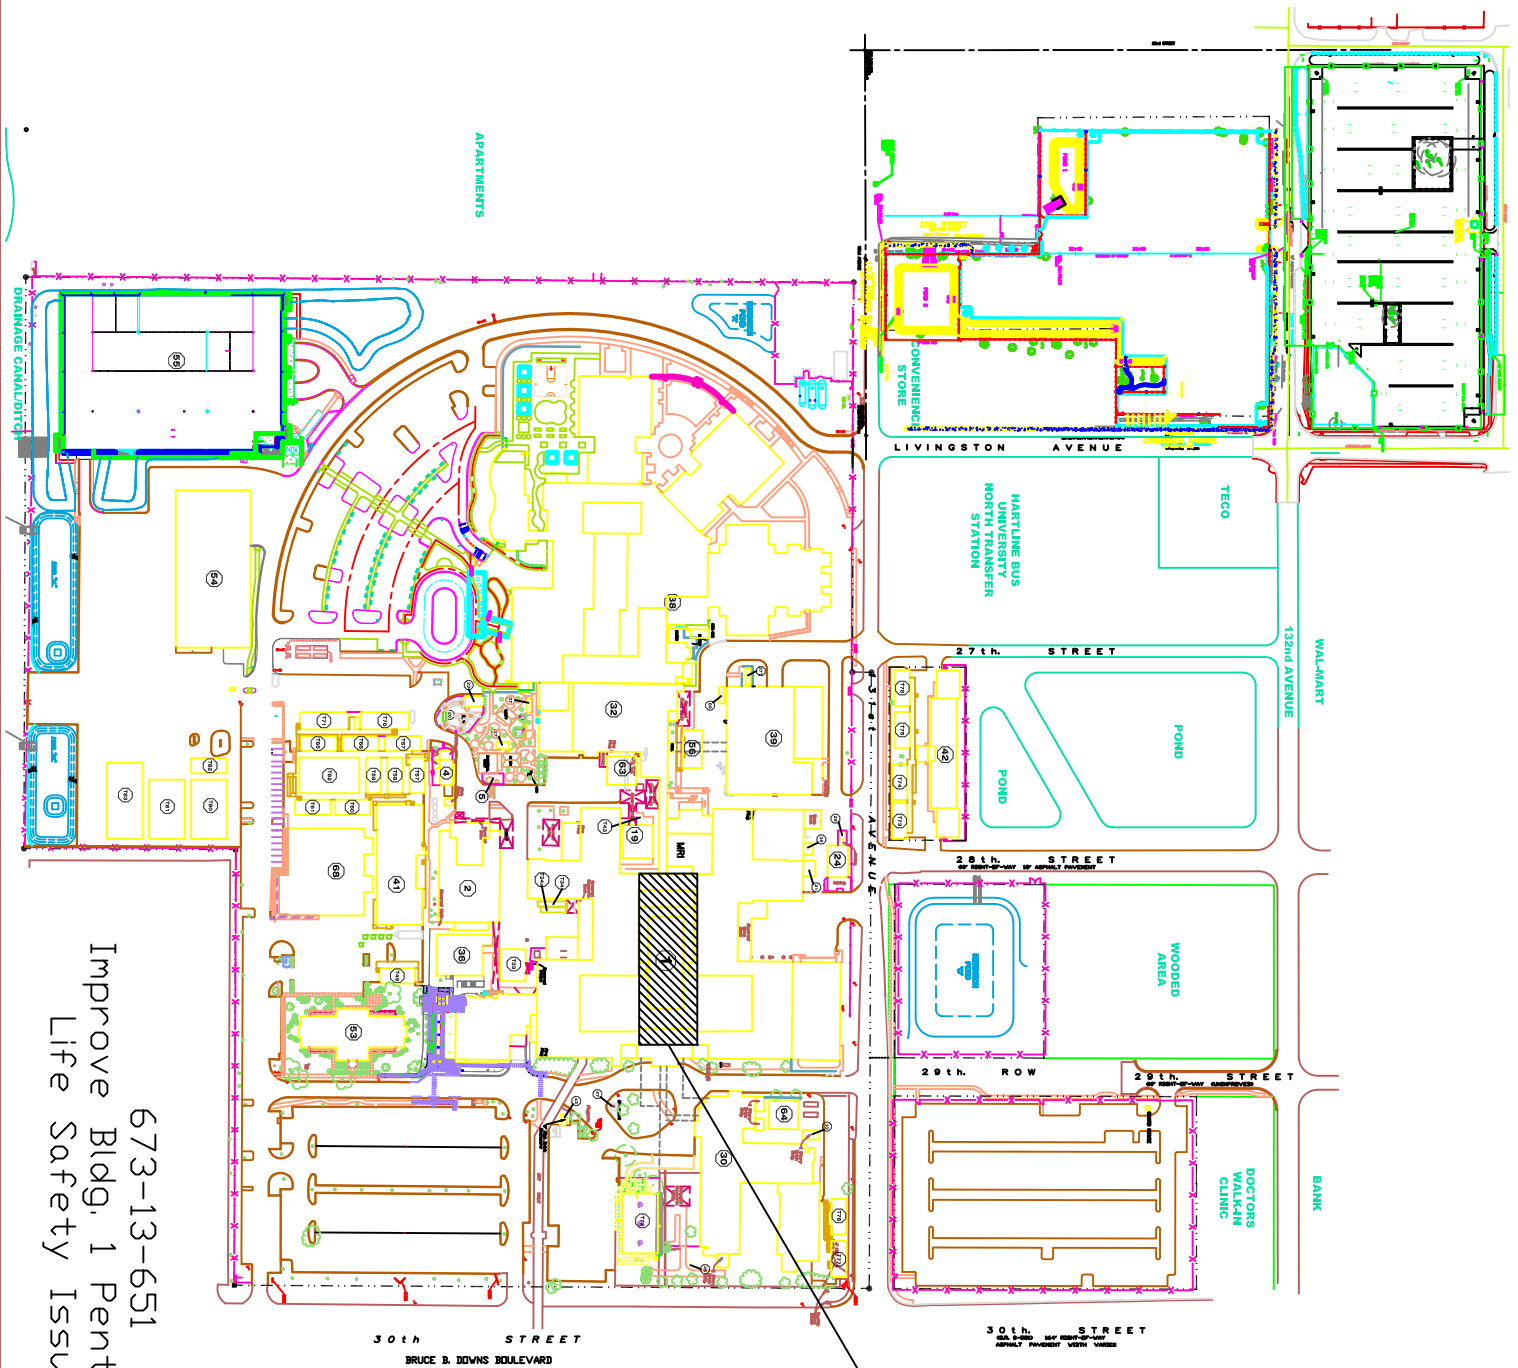

PROJECT  
LOCATION

673-13-651  
Improve Bldg. 1 Penthouse  
Life Safety Issues