



PLASTIC LAMINATE MODULAR CABINETS SEE
SPECIFICATION SHEET FOR REQUIREMENTS

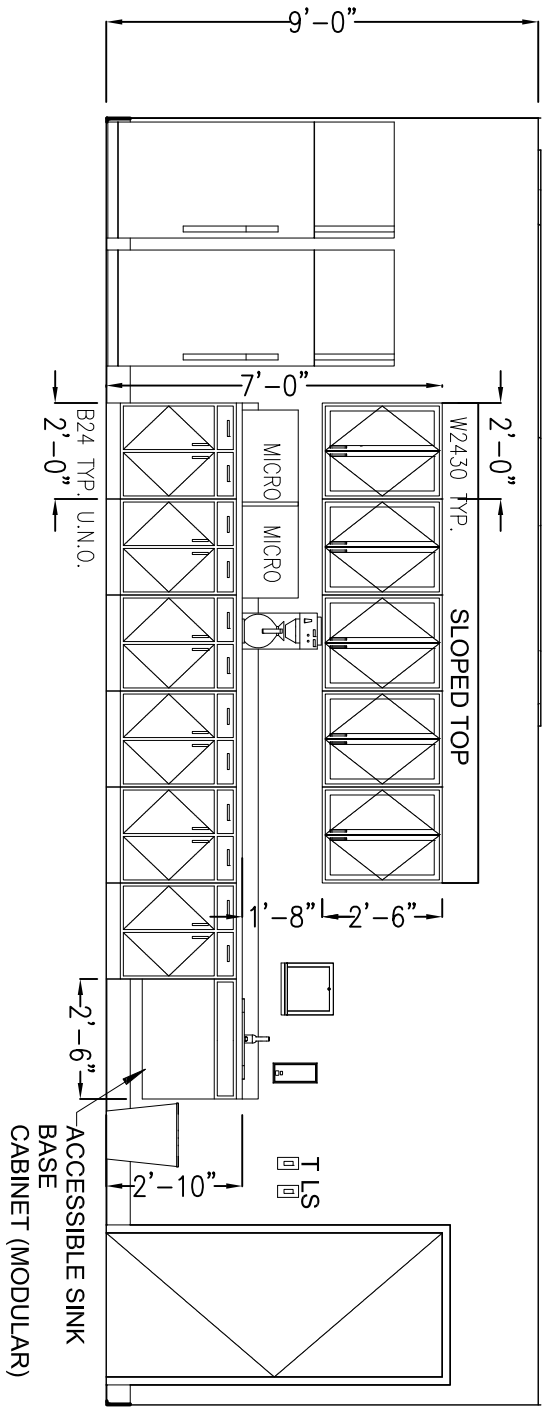


ELEVATION 1

1/4" = 1'-0"

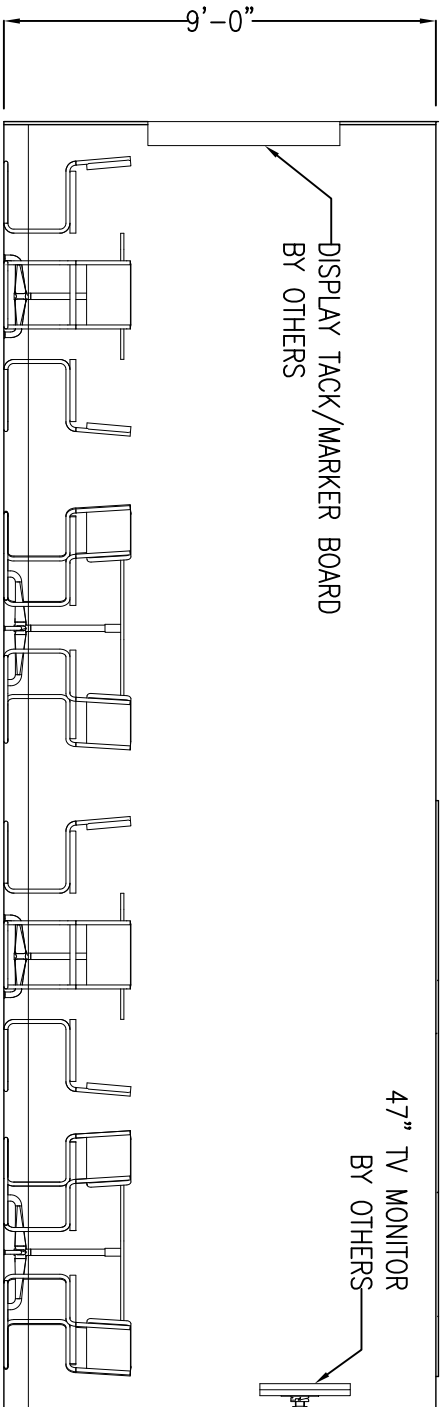


ELEVATION 2

1/4" = 1'-0"

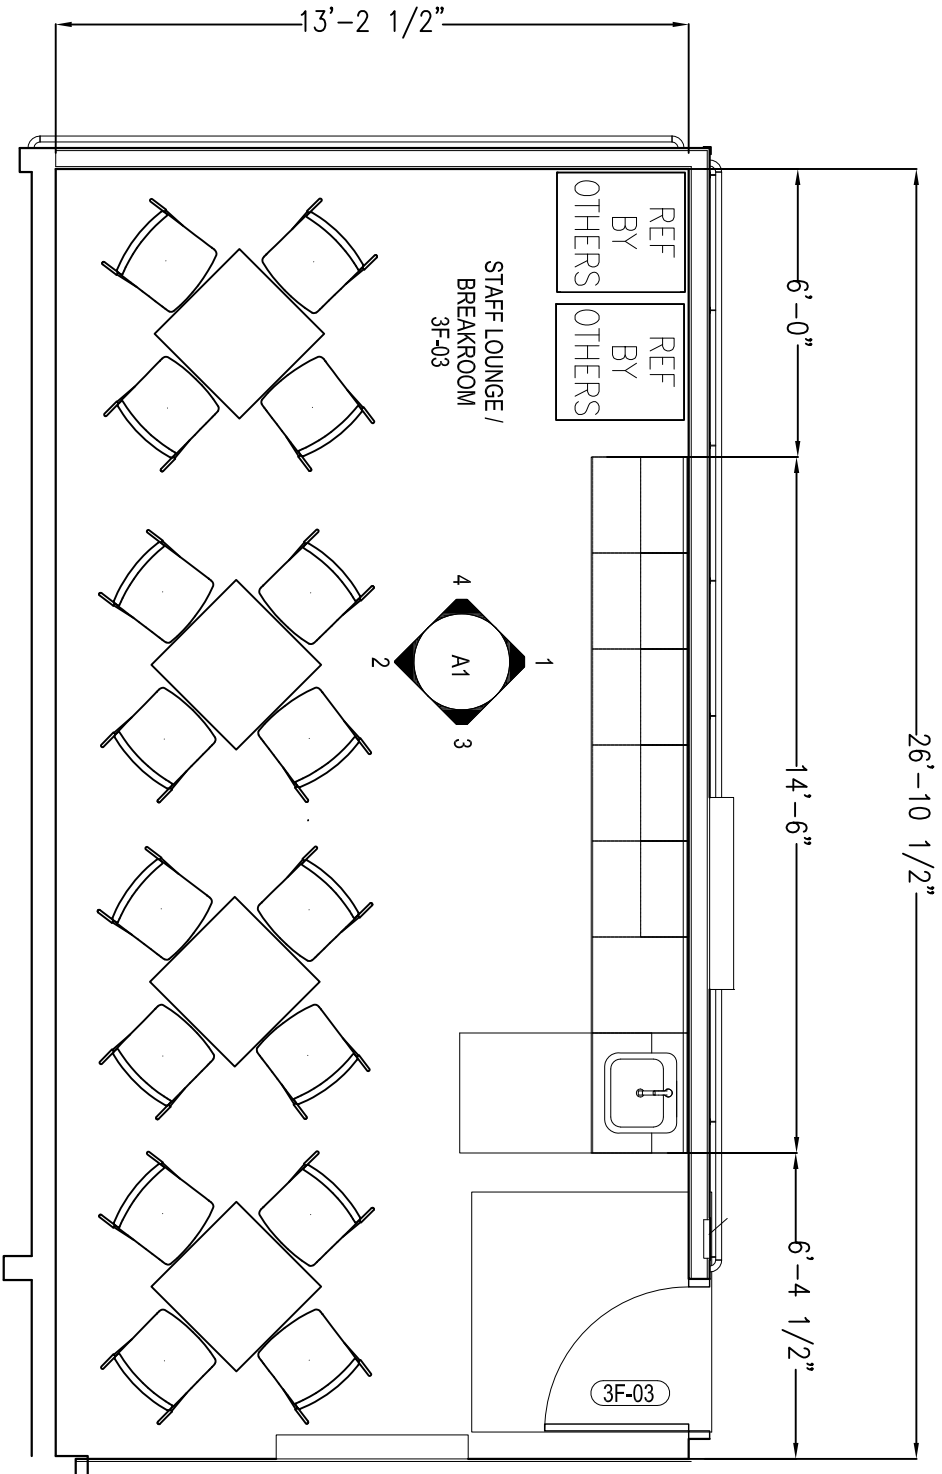

ELEVATION 3

1/4" = 1'-0"

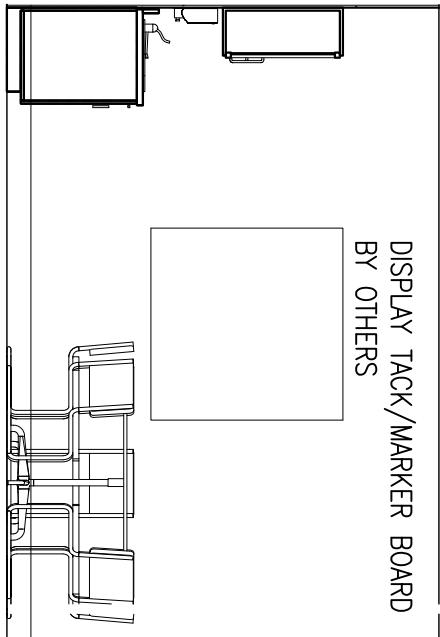

ELEVATION 4

1/4" = 1'-0"

BREAKROOM FLOORPLAN

1/4" = 1'-0"

W:\MS\INTERIOR DESIGN OPERATIONS\VA Logos\va seal bw.jpg

PROJECT NAME: OPERATING ROOM #8 BREAKROOM

PROJECT ADDRESS: 11201 Benton St., Loma Linda CA 92354

A1

SHEET
1 of 1