



1 2 3 4 5 6 7 8

VIEW FACING NORTH

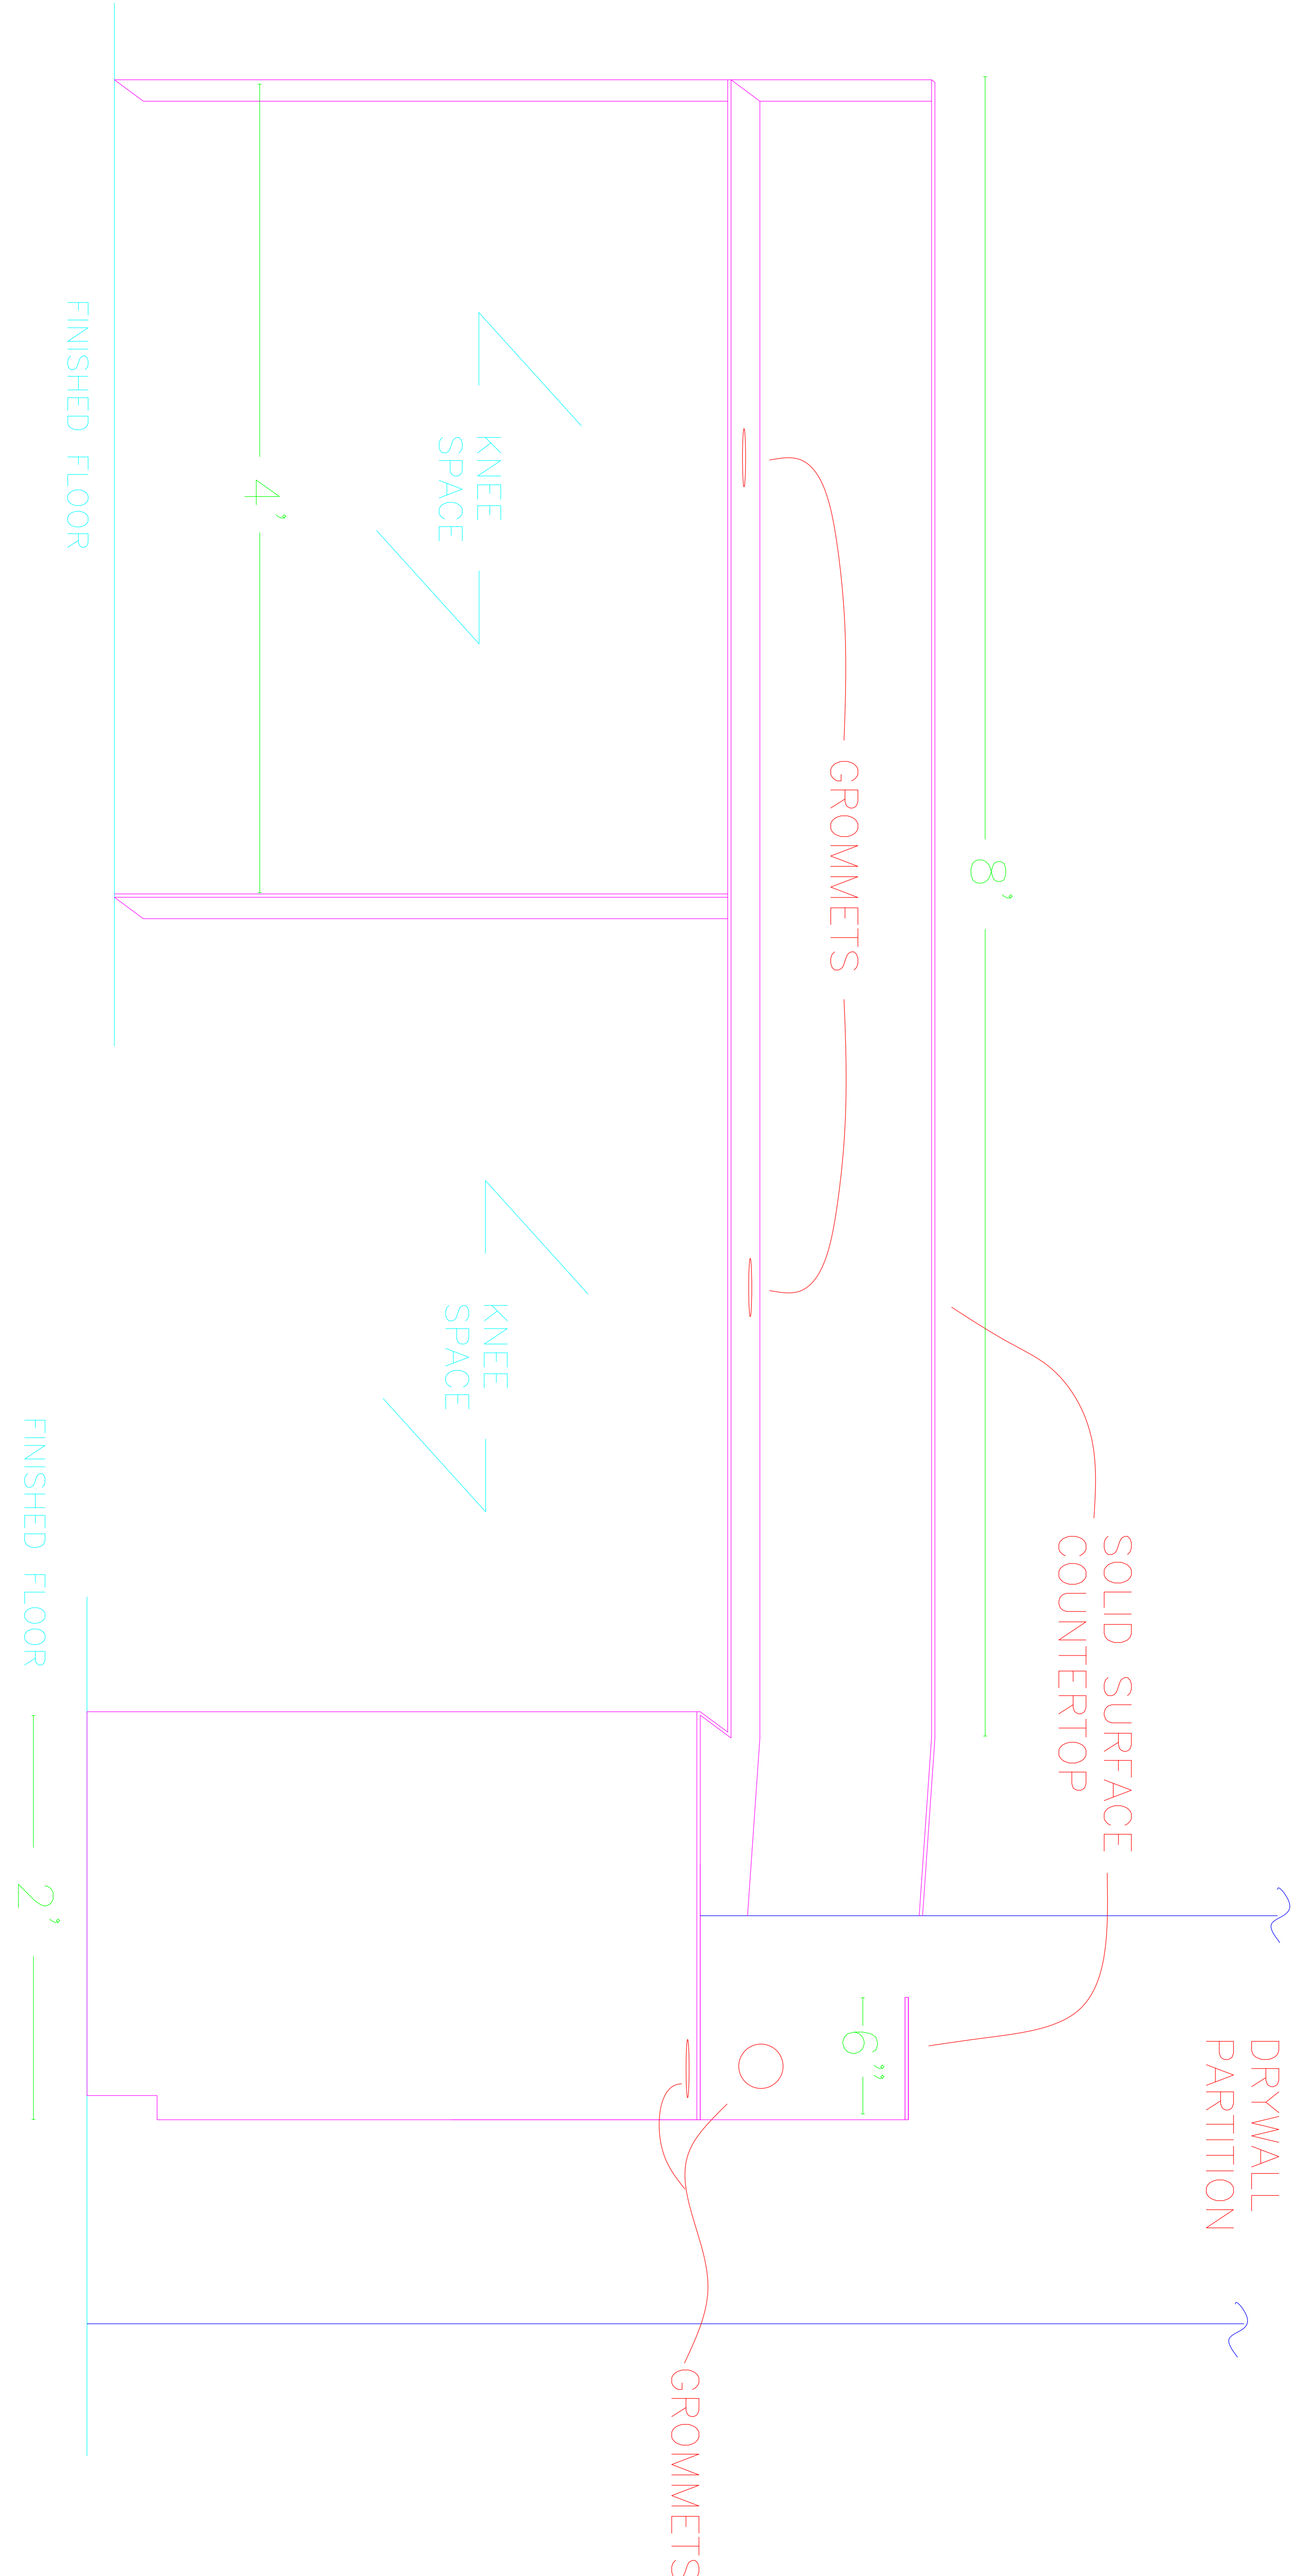

Data File Name		Drawing Title		Project Title		Date	
G:/BALTIMORE/800/ NRM/512-12-102		RFI RESPONSE DETAILED NORTH VIEW		HALLS & WALLS		5/21/12	
Appvd: Supervisor, Projects Engineering CHARLES ROSE		Appvd: Chief, Engineering Service EDWARD LITVIN		Building No. 1-MC	Checked CR	Drawn MT	Project No. 512-12-102
Appvd: Director, Medical Center DENNIS SMITH		Appvd: Assistant Chief, Engineering Svc CHRIS SMITH		Location BALTIMORE, MD. 21201		DRAWING NO. RFI-1 Dwg. 1 of 1	
<div>Facilities & Engineering VAMC</div> <div> Department of Veterans Affairs</div>							