


GENERAL NOTES

1. VERIFY ALL EXISTING CONDITIONS AND NOTIFY V.A. IMMEDIATELY OF ANY DISCREPANCIES NOTED.


PLAN NOTES

- EXISTING ROOF DRAIN TO REMAIN.
- REMOVE ROOF LEAKS SPRING ALITS SURFETY INCLUDING SUPPORTS BACK TO EXISTING ROOF DRAIN.
- REMOVE EXISTING ROOF DRAIN.
- DEMOLISH EXISTING VENT TERMINATION BACK TO

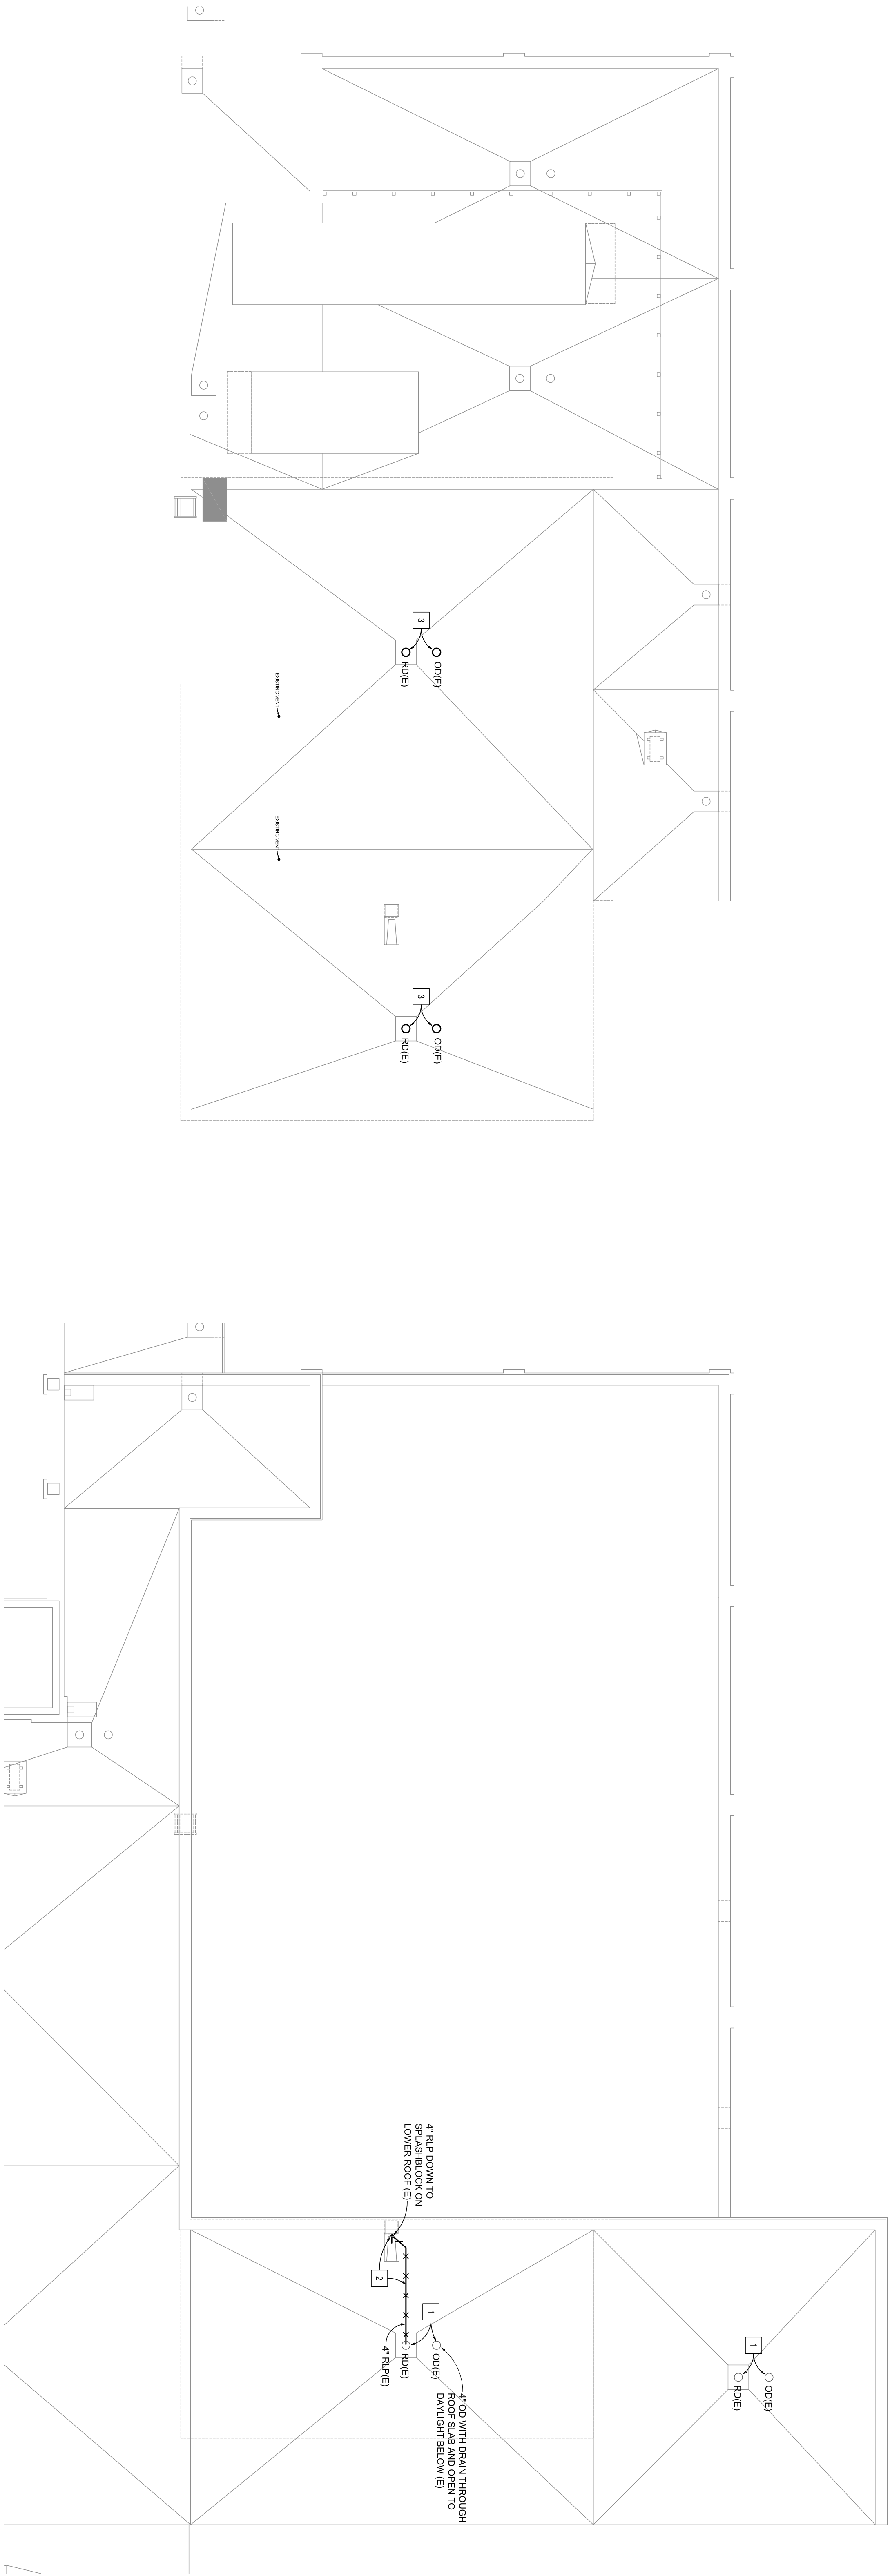

UPPER ROOF DEMOLITION PLAN

1/8" = 1'-0"

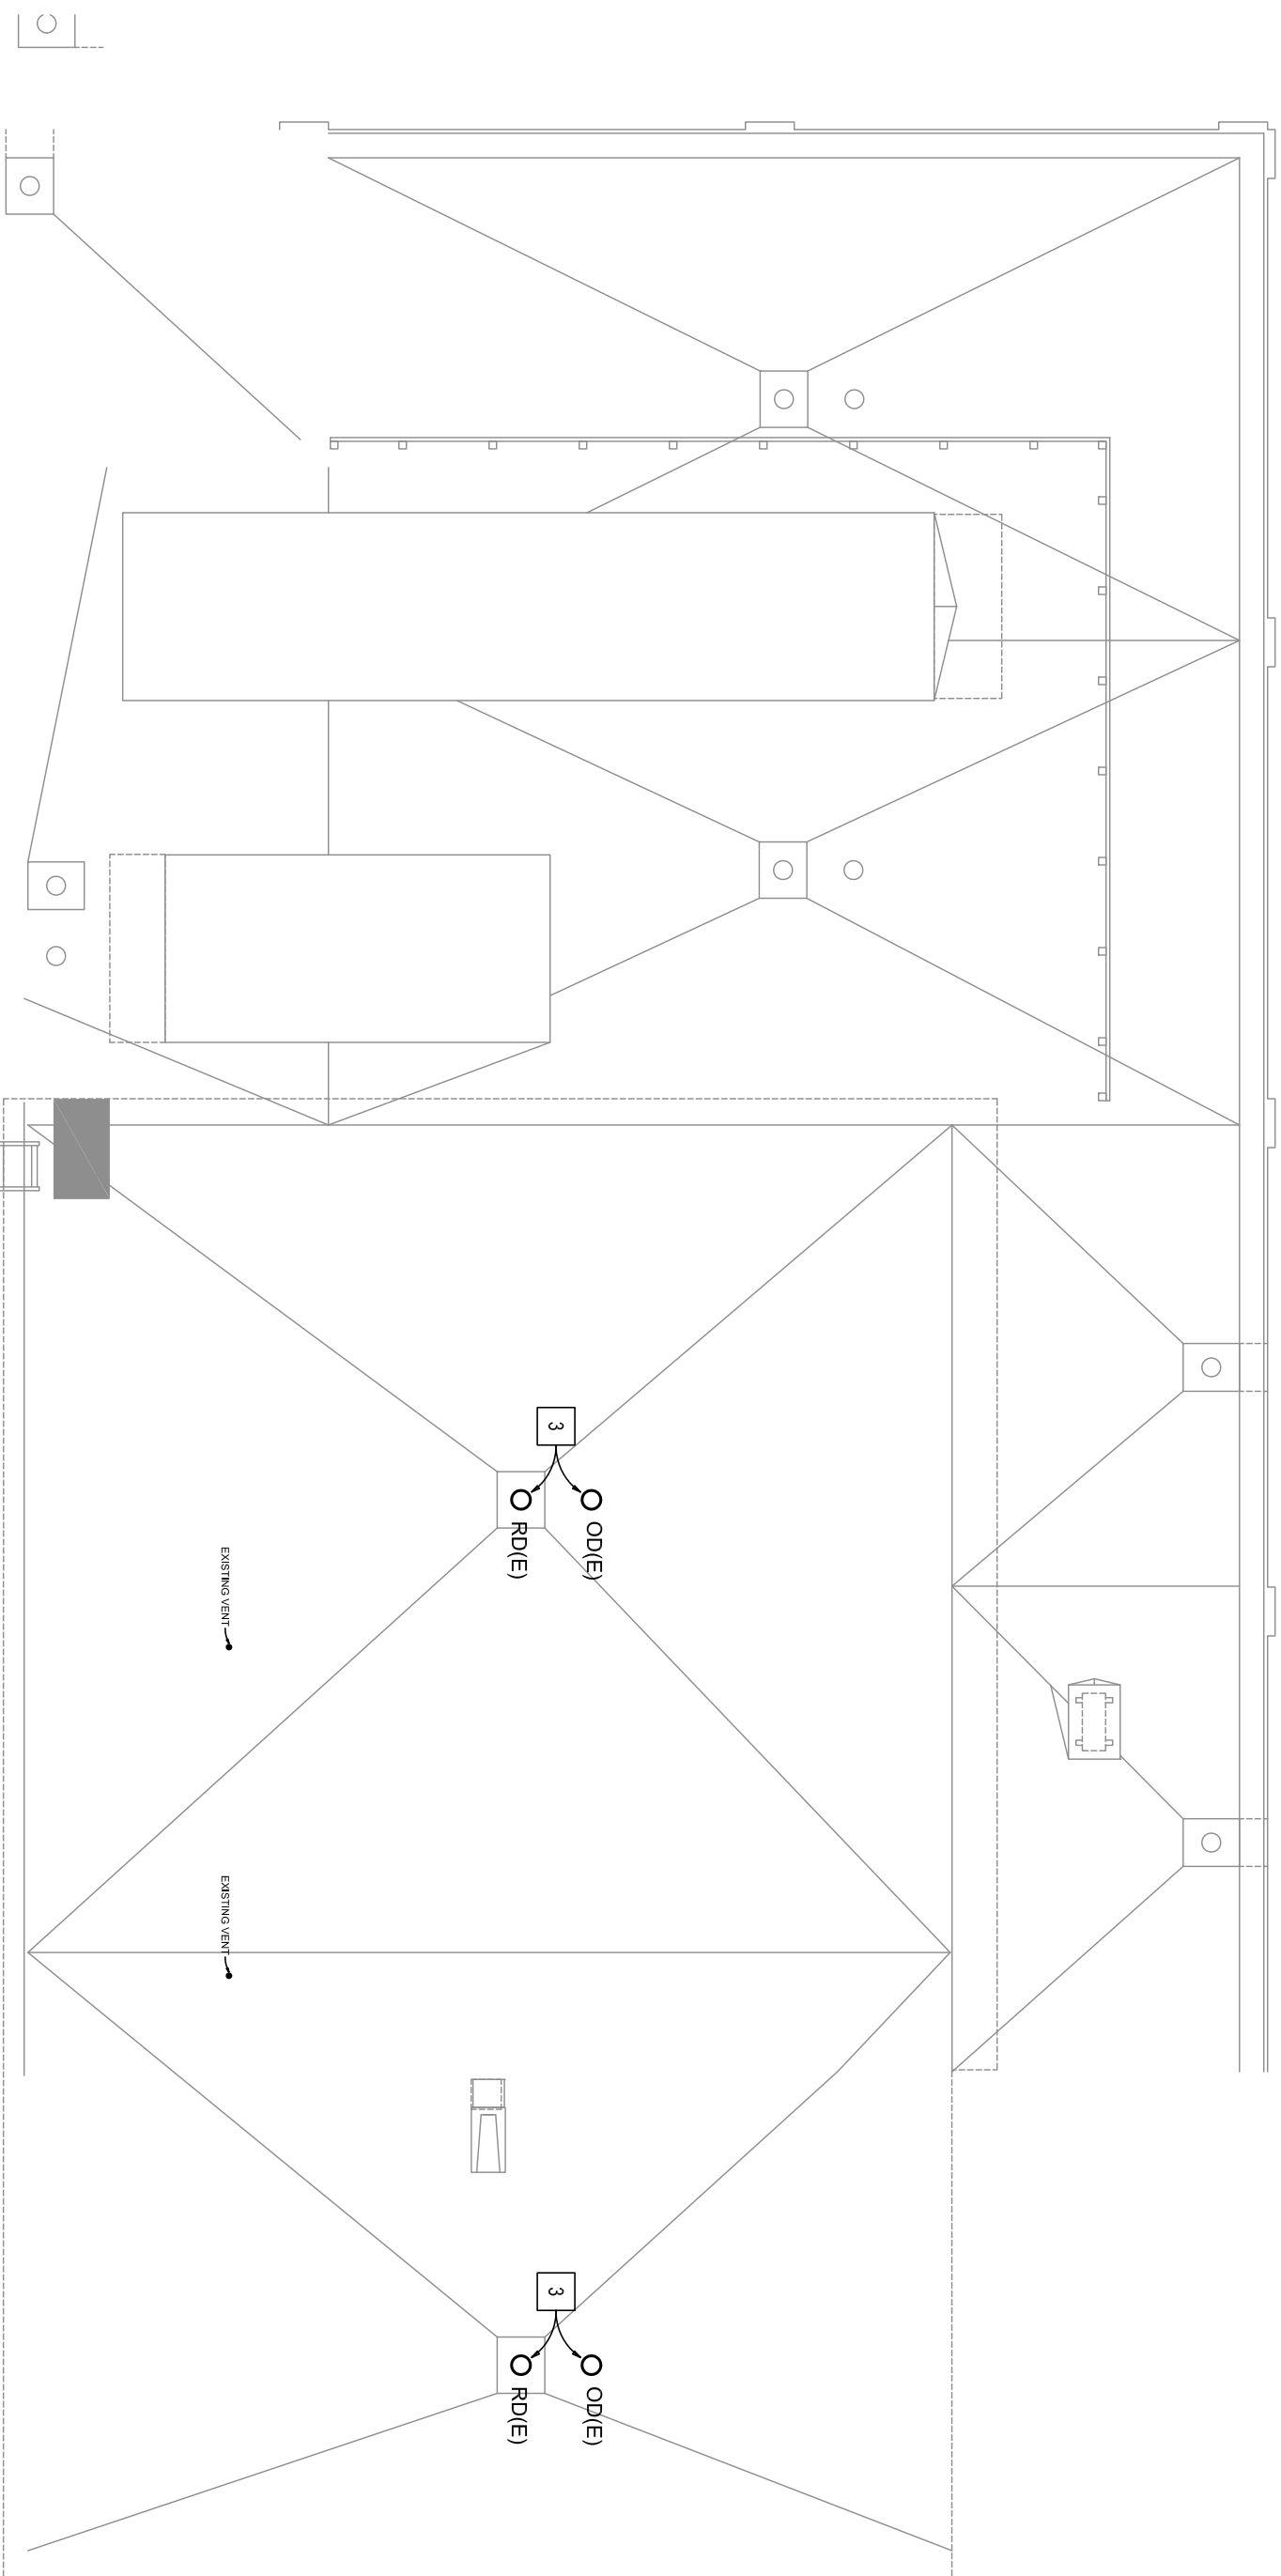

LOWER ROOF DEMOLITION PLAN

1/8" = 1'-0"

CONSULTANTS:		ARCHITECT:	
LEIGH AND OXANE: STRUCTURAL ENGINEERS		WELLNER architects inc	
INSITE GROUP: MECHANICAL, ELECTRICAL AND PLUMBING ENGINEERS		802 Broadway . 4th Floor . Kansas City . MO . 64105	
FSC: FIRE PROTECTION AND CODE CONSULTANT		p:816.221.0017 f:816.221.9456 e:wai@wellner.com	
PROBALANCE: COMMISSIONING AGENT		Approved Project Director	
CMR: ESTIMATING		VAPAHOS PLANNING AND ENGINEERING	
Revisions:		Location	
Date		5300 E. KELLOGG	
		WICHITA	
		Checked	
		CCW	
		Drawn	
		CCW	
		Drawing Number	
		PD-104	
		Dwg: 41 of 55	
		Project Number	
		589A7-CS1-103	
		Building Number	
		B29	
		Office of Construction and Facilities Management	
		Department of Veterans Affairs	