

VA MEDICAL CENTER HUNTINGTON, WV

BLDG. 1, 1S, 1W, 12 & 23R

PROJECT 581-12-109 REPLACE LIGHTING PHASE 2



SHEET INDEX		
	NUMBER	TITLE
1	X-1	TITLE SHEET
2	E1	GROUND FLOOR LIGHTING
3	E2	FIRST FLOOR LIGHTING
4	E3	SECOND FLOOR LIGHTING
5	E4	THIRD FLOOR LIGHTING
6	E5	23R BASEMENT FLOOR LIGHTING
7	E6	23R FIRST FLOOR LIGHTING
8	E7	23R SECOND FLOOR LIGHTING


LIGHT FIXTURE SCHEDULE:			
FIXTURE NAME	BASIS OF DESIGN	MODEL	TYPE
LF1	LITHONIA LED	2RTL2 24L D24 LP835 N80	VOLUMETRIC LIGHTING
LF2	LITHONIA LED	2RTL4 40L D40 LP 835 N80	VOLUMETRIC LIGHTING

LEGEND	
SYMBOL	DESCRIPTION
	CEILING GRID
	2 X 2 LED LIGHT FIXTURE
	2 X 4 LED LIGHT FIXTURE

GENERAL NOTES APPLICABLE TO THIS PROJECT

- CONTRACTOR SHALL VERIFY EXISTING CONDITION AND DIMENSION PRIOR TO BIDDING WORK
- NO HEAVY TRUCKS OR HEAVY EQUIPMENT ALLOWED ON PARKING DECK
- WORK SHALL BE PHASED TO MINIMIZE INTERRUPTIONS TO MEDICAL CENTER
- NO AREAS OTHER THAN AREAS OFFICIALLY MARKED AS SMOKING AREAS WILL BE PERMITTED ON VA PREMISES.
- THE CONTRACTOR SHALL STOP ANY WORK AND VACATE THE WORK AREA IF SO ASKED IN MEDICAL SITUATIONS REQUIRING SUCH ACTION.
- ALL TOOLS USED IN THIS PROJECT SHALL BE PROPERLY SECURED AT ALL TIMES BY THE CONTRACTOR TO PREVENT ANY OF THESE TOOLS BEING A HAZARD TO PATIENTS.
- THE CONTRACTOR AT HIS EXPENSE WILL BE RESPONSIBLE FOR ACQUIRING PICTURE I.D. BADGES FOR EACH MEMBERS OF HIS WORK FORCE BEFORE ANY MEMBER WILL BE ALLOWED TO PERFORM WORK IN VA PREMISES
- LABOR RATE TO POSTED IN EACH WORK AREA
- CONTRACTOR SHALL COORDINATE ONLY WITH THE COTR.
- ALL VA PROPERTY THAT IS NOT PERMANENTLY REMOVED FROM VA PREMISES UNDER THIS PROJECT WHICH IS DAMAGED BY CONSTRUCTION OF THIS PROJECT SHALL BE REPLACED OR REPAIRED TO MATCH OR EXCEED THE QUALITY THAT EXISTED BEFORE DAMAGE.
- EACH WORKER WILL BE REQUIRED TO WEAR APPROPRIATE SAFETY EQUIPMENT AT ALL TIMES (I.E. SAFETY SHOES, EAR PLUGS, SAFETY GLASSES, SAFETY HELMET ETC.) AND IS RESPONSIBLE TO ENSURE THAT NON-WORKERS ARE PREVENTED FROM INJURING THEMSELVES IN ANY WORK AREA.

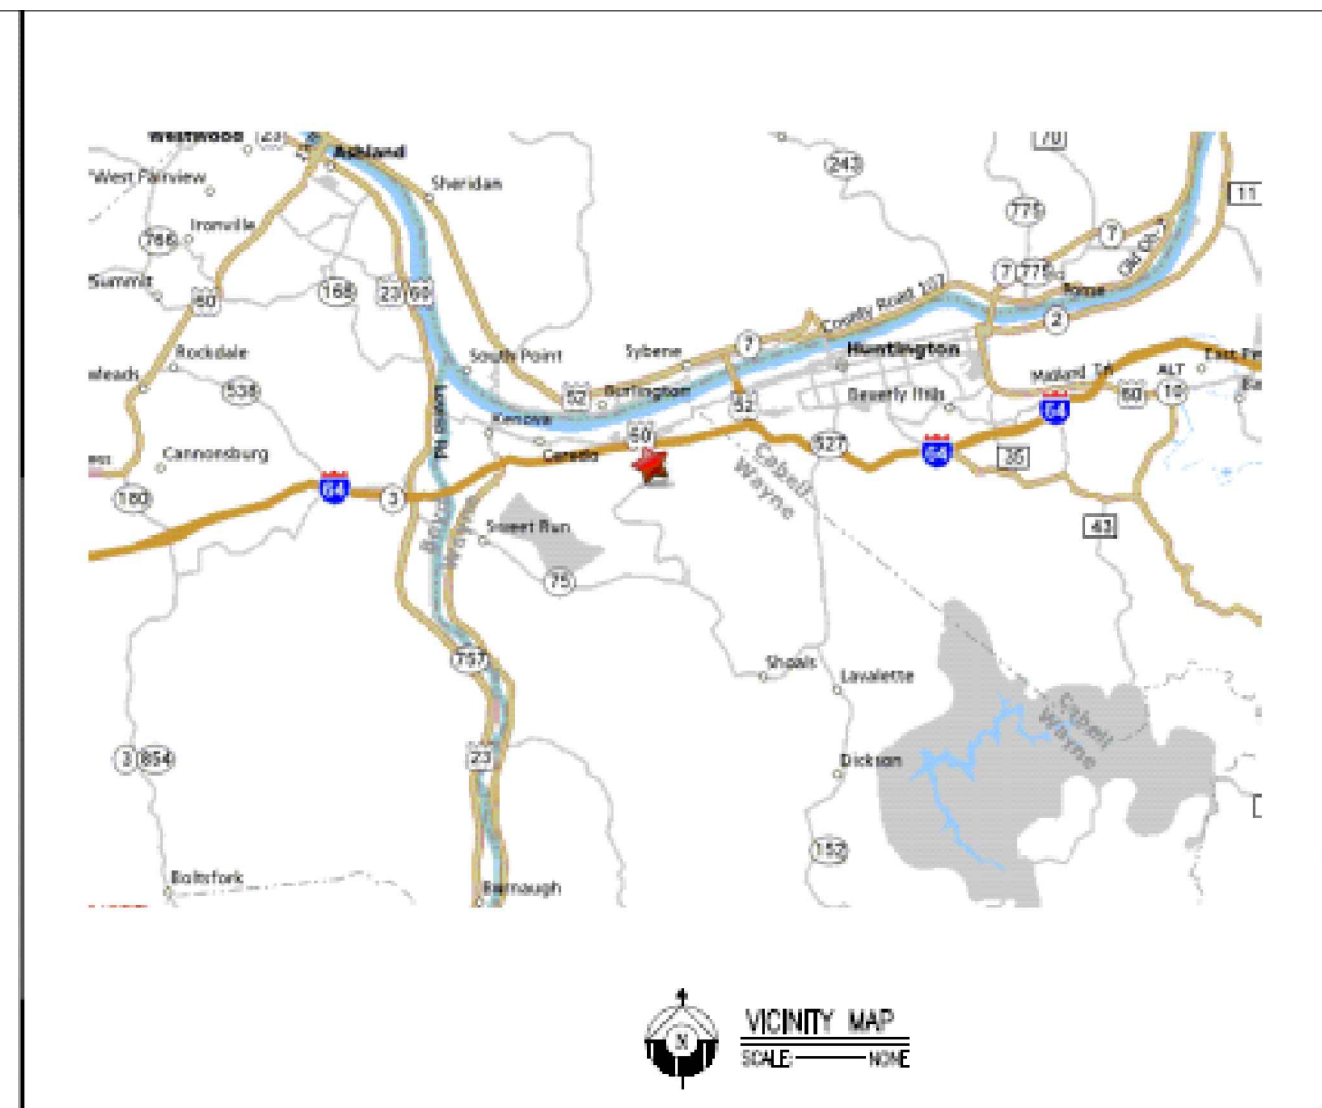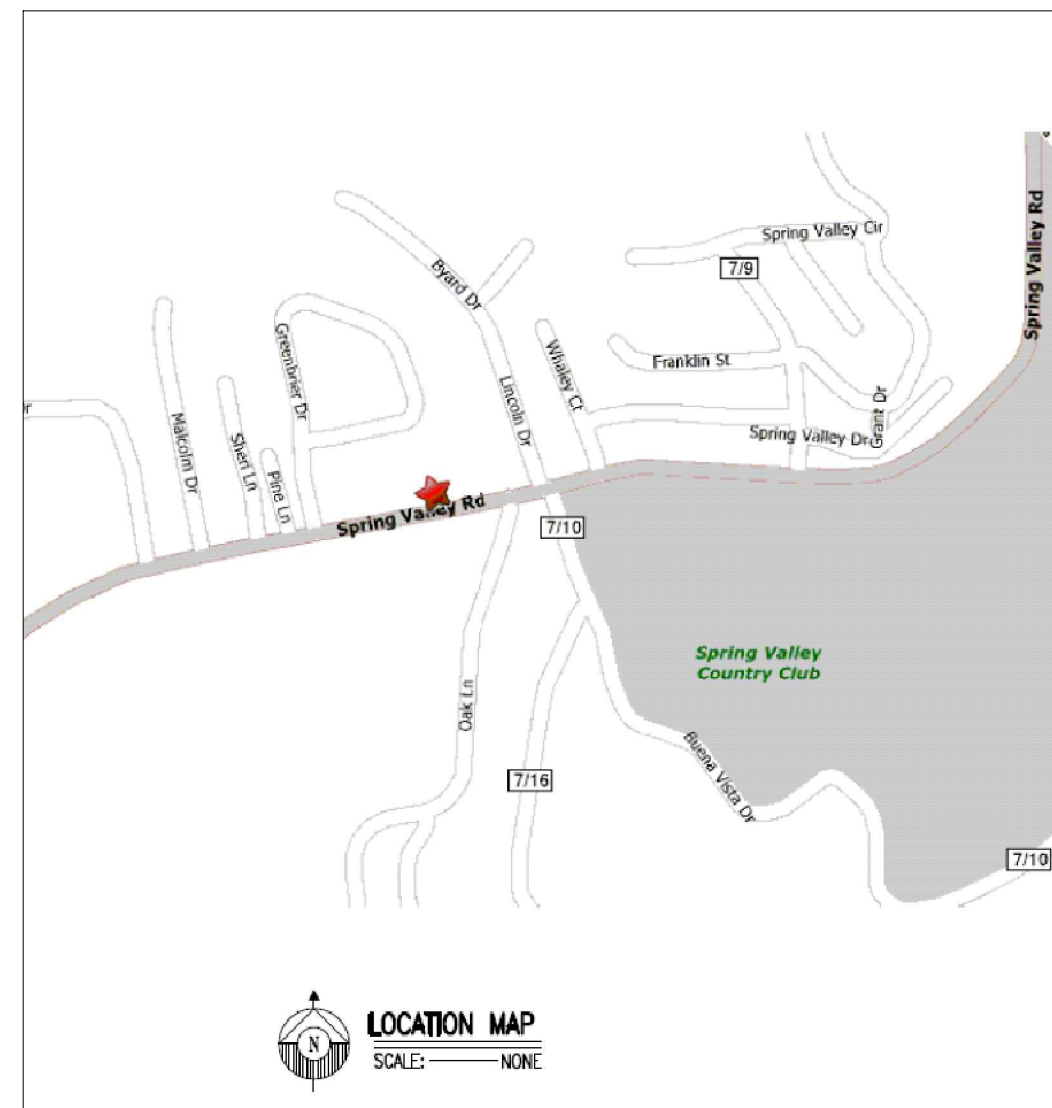

 UNITED STATES DEPARTMENT OF VETERANS AFFAIRS VA MEDICAL CENTER - 1540 SPRING VALLEY DRIVE - HUNTINGTON WV 25704			
DRAWING TITLE: GENERAL NOTES, MAPS DRAWING LIST		PROJECT TITLE: REPLACE LIGHTING PHASE 2	
APPROVED: CHRISTOPHER ECKLES ASS'T CHIEF, ENGINEERING SERVICE	BUILDING: 1, 1S, 1W, 12 & 23R	PROJECT NUMBER: 581-12-109	DRAWING NUMBER: X-1
APPROVED: JOHN KLIM CHIEF, ENGINEERING SERVICE	DRAWN: KAZI HOSSAIN	DATE: APR '12	DWG. 1 OF 8