



WORK SCOPE SUMMERY		
PATIENT EDUCATION	1,089 SF	
OFFICE 28a	109 SF	
DIETICIAN OFFICE	326 SF	
SOLID HOLDING	18 SF	
LABORATORY	1,182 SF	
VOLUNTEER SERVICES	660 SF	
PULMONARY MED	553 SF	
OP / OEF	702 SF	
OFFICE 134	87 SF	
SPECIALTY CLINIC SUPPORT	355 SF	
TOTAL	5,081 SF	

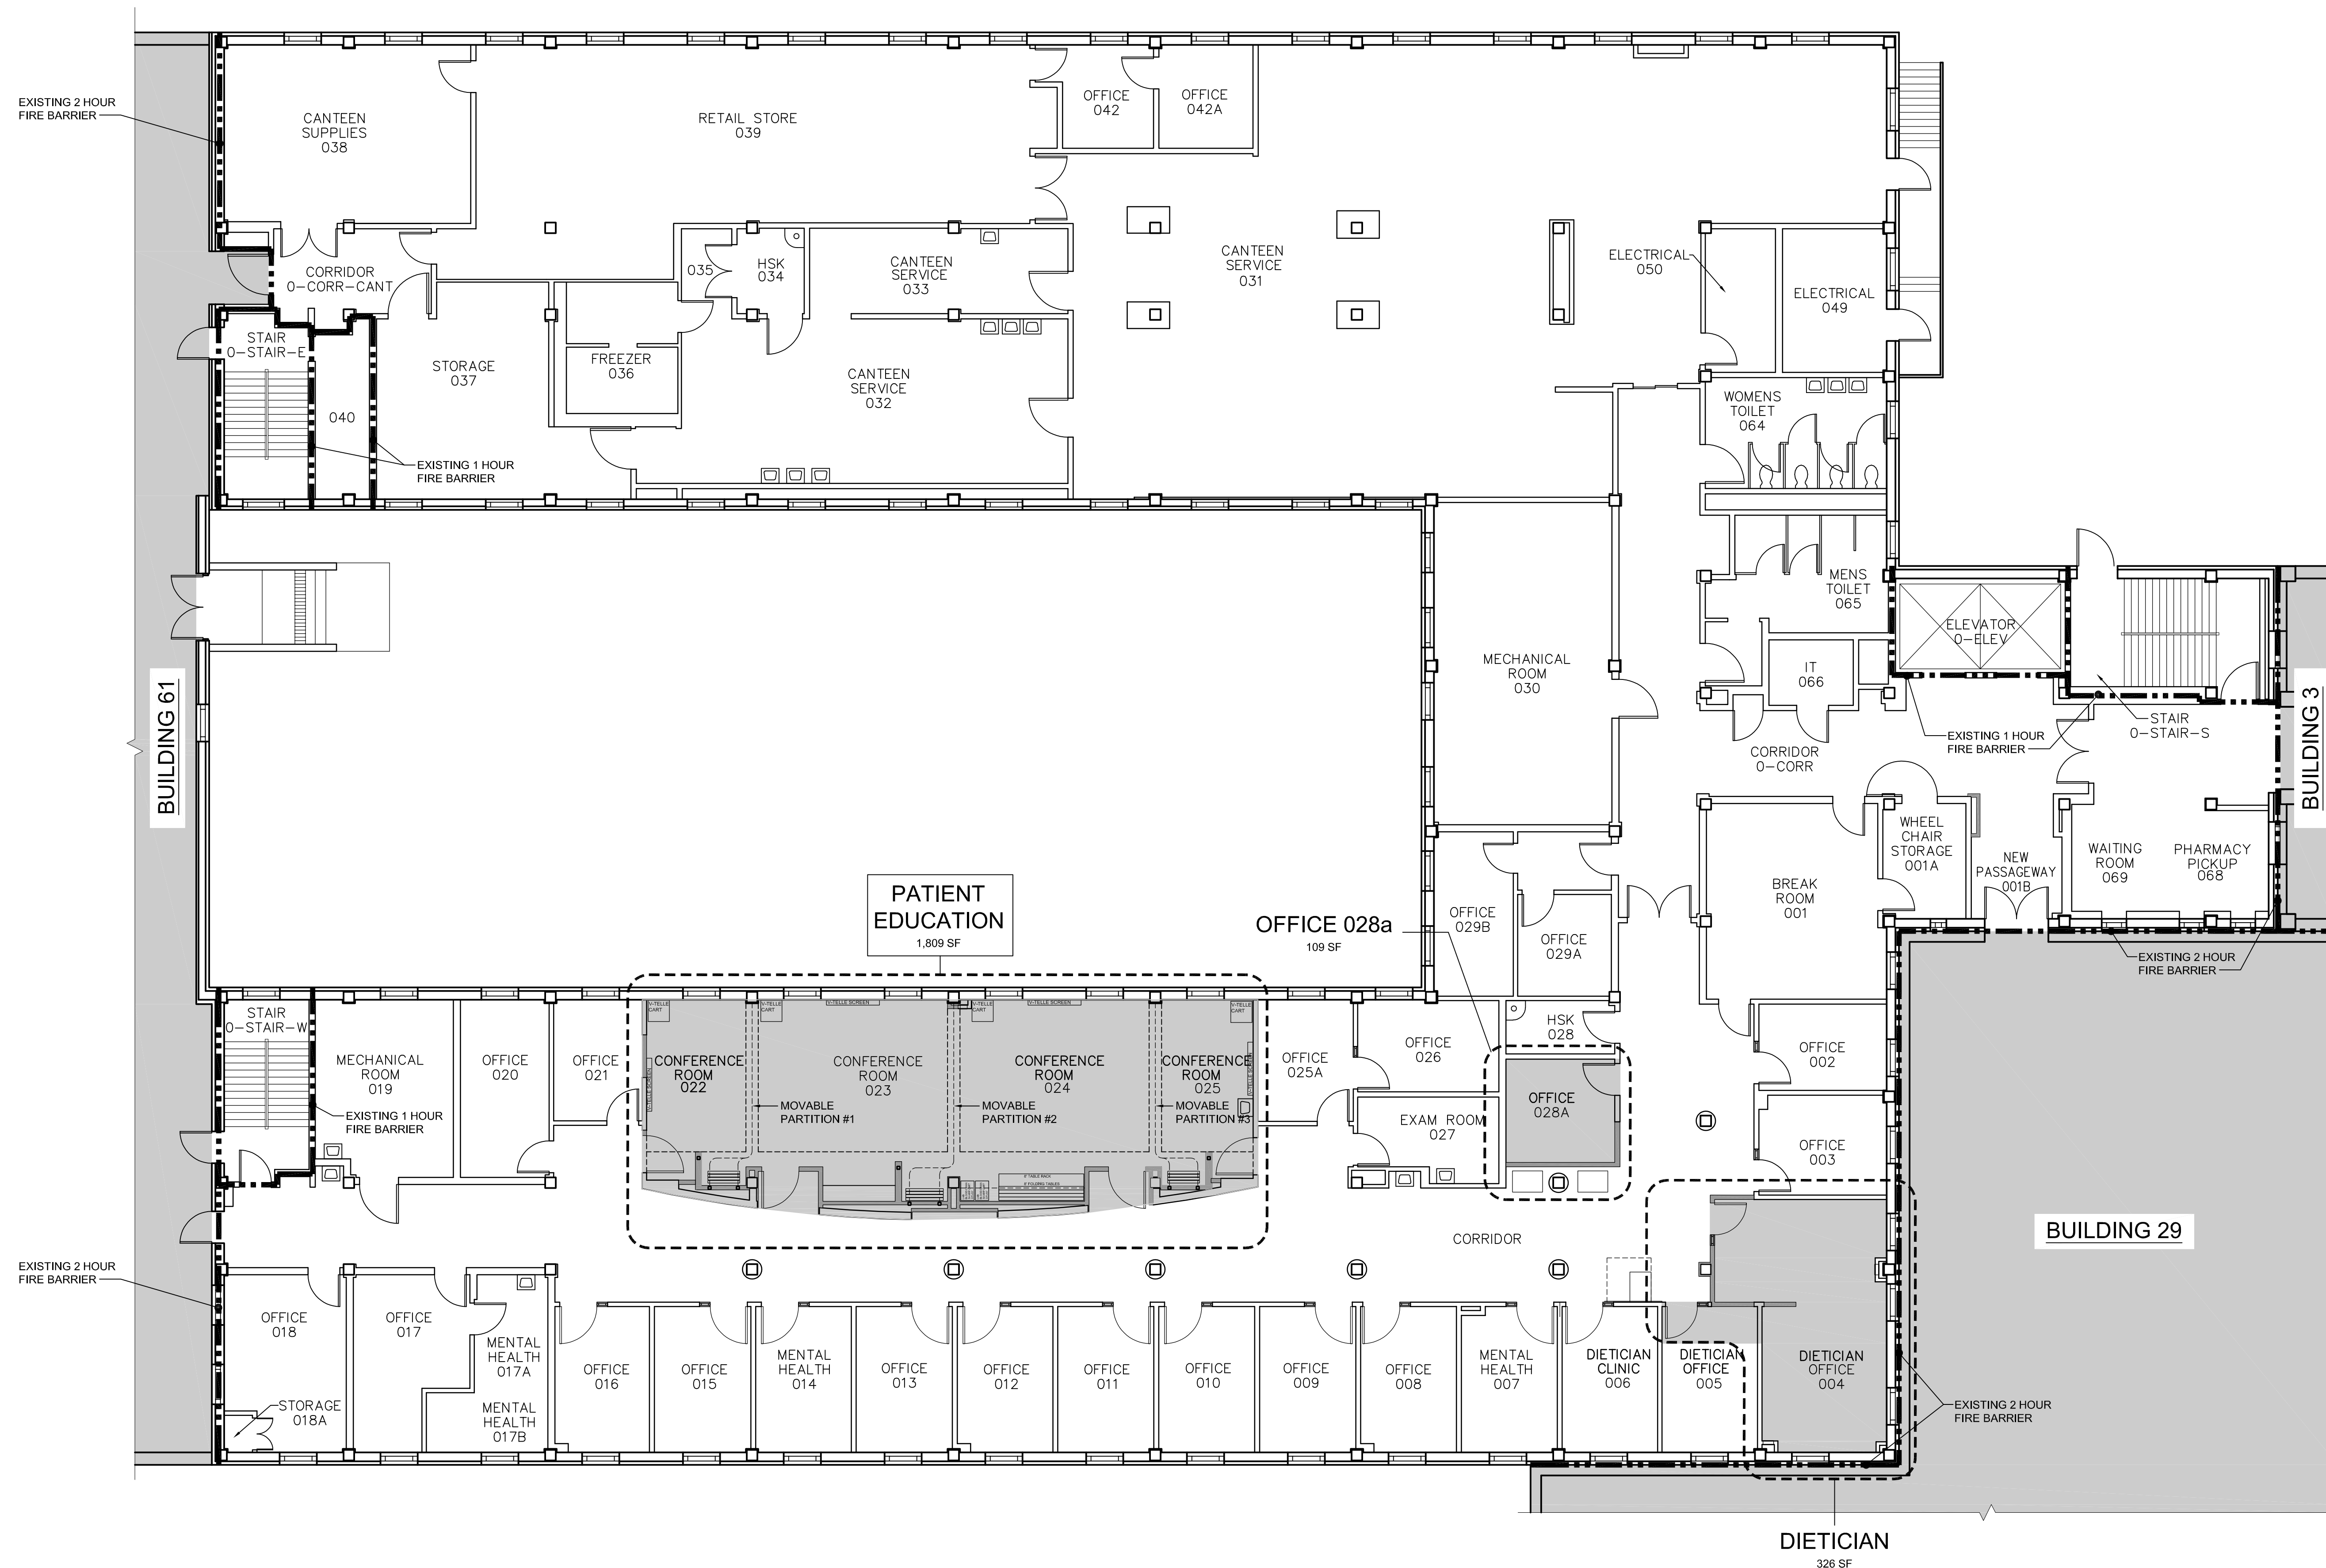


**GROUND FLOOR CODE PLAN**  
1/8" = 1'-0"

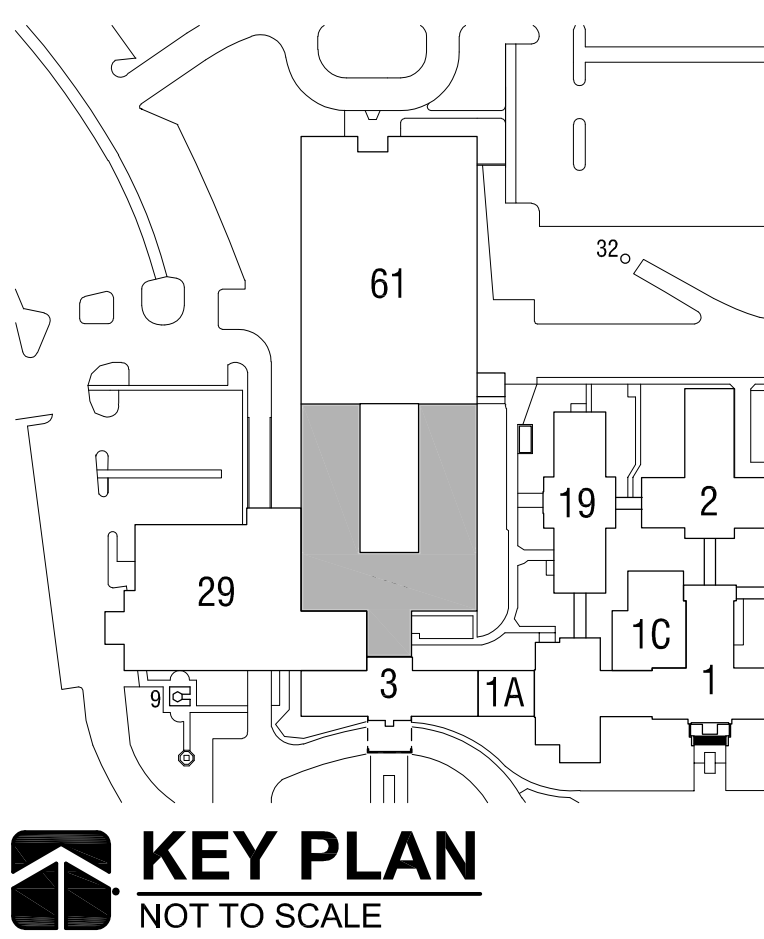

<div>Revisions</div> <div>Date</div>		<div> WDM ARCHITECTS WDM Architects P.A. 105 North Washington Wichita, KS 67202-2815 T 316.262.4700 F 316.262.0002 wdmarchitects.com</div> <div> FSC, Inc. CONSULTING ENGINEERS</div> <div> MKEC Wichita, KS • 316.864.9800</div>		<div>WDM PROJECT NO. 15093</div> <div>The drawing and all information herein is the exclusive property of WDM Architects P.A. and is not to be copied or used in any way without the express written consent of WDM Architects P.A. All drawings, specification, ideas, designs and arrangements appearing herein constitute the original and unpublished Work of the Architect</div> <div>Copyright 2016</div>		<div> ROBERT L. L. 2591 KANSAS PROFESSIONAL ENGINEER</div> <div>ARCHITECT - WDM ARCHITECTS MECHANICAL ENGINEER - MKEC ENGINEERING, INC. PLUMBING ENGINEER - MKEC ENGINEERING, INC. ELECTRICAL ENGINEER - MKEC ENGINEERING, INC. STRUCTURAL ENGINEER - MKEC ENGINEERING, INC. FIRE PROTECTION ENGINEER - FSC, INC.</div>		<div>Drawing Title</div> <div>GROUND FLOOR CODE PLAN</div>		<div>Project Title</div> <div>RENOVATE BACKFILL OF BUILDING 26</div>		<div>Project Number</div> <div>589A7-16-102</div>		<div>Building Number</div> <div>26</div>		<div>Drawing Number</div> <div>26-AC-101</div>		<div>Date</div> <div>DECEMBER 9, 2016</div>		<div>Checked</div> <div>LM</div>		<div>Drawn</div> <div>STAFF</div>		<div>Dwg.</div> <div>1 of 7</div>		<div>Office of Construction and Facilities Management</div> <div>Department of Veterans Affairs</div>	
--------------------------------------	--	---	--	---	--	---	--	------------------------------------------------------------	--	----------------------------------------------------------------------	--	---------------------------------------------------	--	------------------------------------------	--	------------------------------------------------	--	---------------------------------------------	--	----------------------------------	--	-----------------------------------	--	-----------------------------------	--	---	--



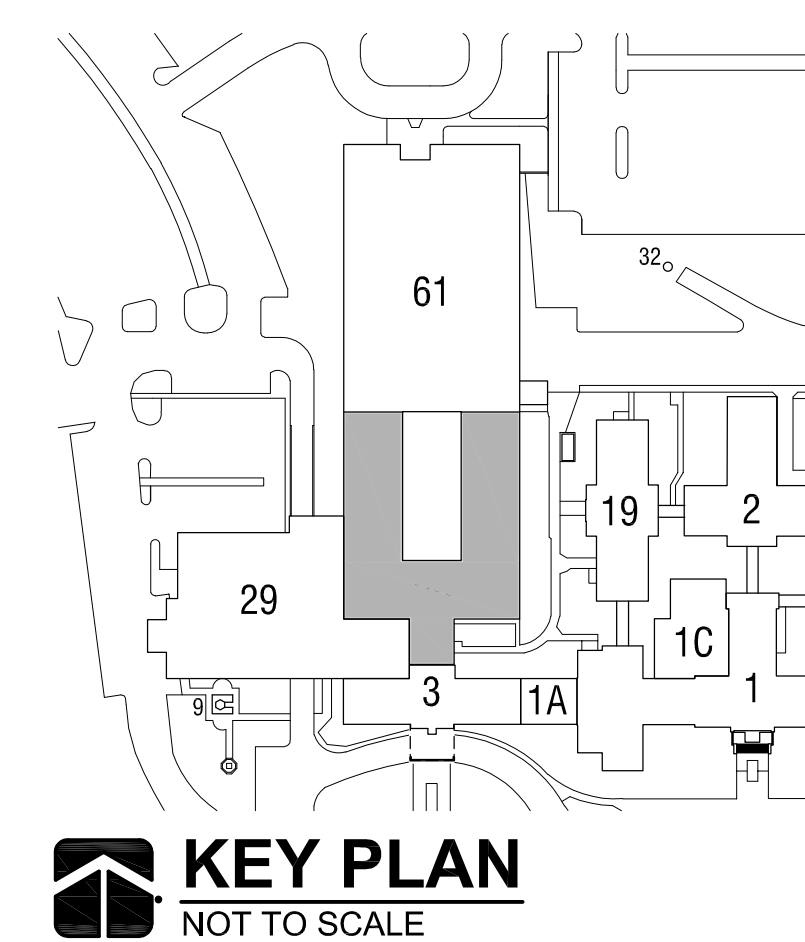

**KEY PLAN**  
NOT TO SCALE

VA FORM 08-6231