



GENERAL NOTES:
SEE ASBESTOS SURVEY DATED 3-1-2016 FOR EXTENT OF FLOOR MASTIC CONTAINING ASBESTOS.
ABATEMENT FOR EACH PHASE MUST BE COMPLETED IN ADVANCE OF DEMOLITION & CONSTRUCTION ACTIVITIES IN THE SPACE. COORDINATE DATE & WORKING HOURS FOR ABATEMENT ACTIVITIES WITH CONTRACTING OFFICERS REPRESENTATIVE.

- PHASING SEQUENCES:**
- PHASE 1:**
- REMOVE & REPLACE DOORS IN ROOMS 006-016.
 - PAINT OFFICE ROOM WALL WITH NEW DOOR.
- PHASE 2A:**
- RENOVATIONS IN OFFICES 028a, 004 & 005.
- PHASE 2B:**
- GOVERNMENT TO RELOCATE OCCUPANTS IN ROOMS 022-025.
- PHASE 3:**
- RENOVATE PATIENT EDUCATION ROOMS - 022-025.
- PHASE 4:**
- INSTALL NEW FINISHES THROUGHOUT CORRIDOR, 1/2 OF CORRIDOR MUST REMAIN OPEN DURING NORMAL BUSINESS HOURS. COORDINATE ANY AFTER WORK HOURS WITH C.O.R.

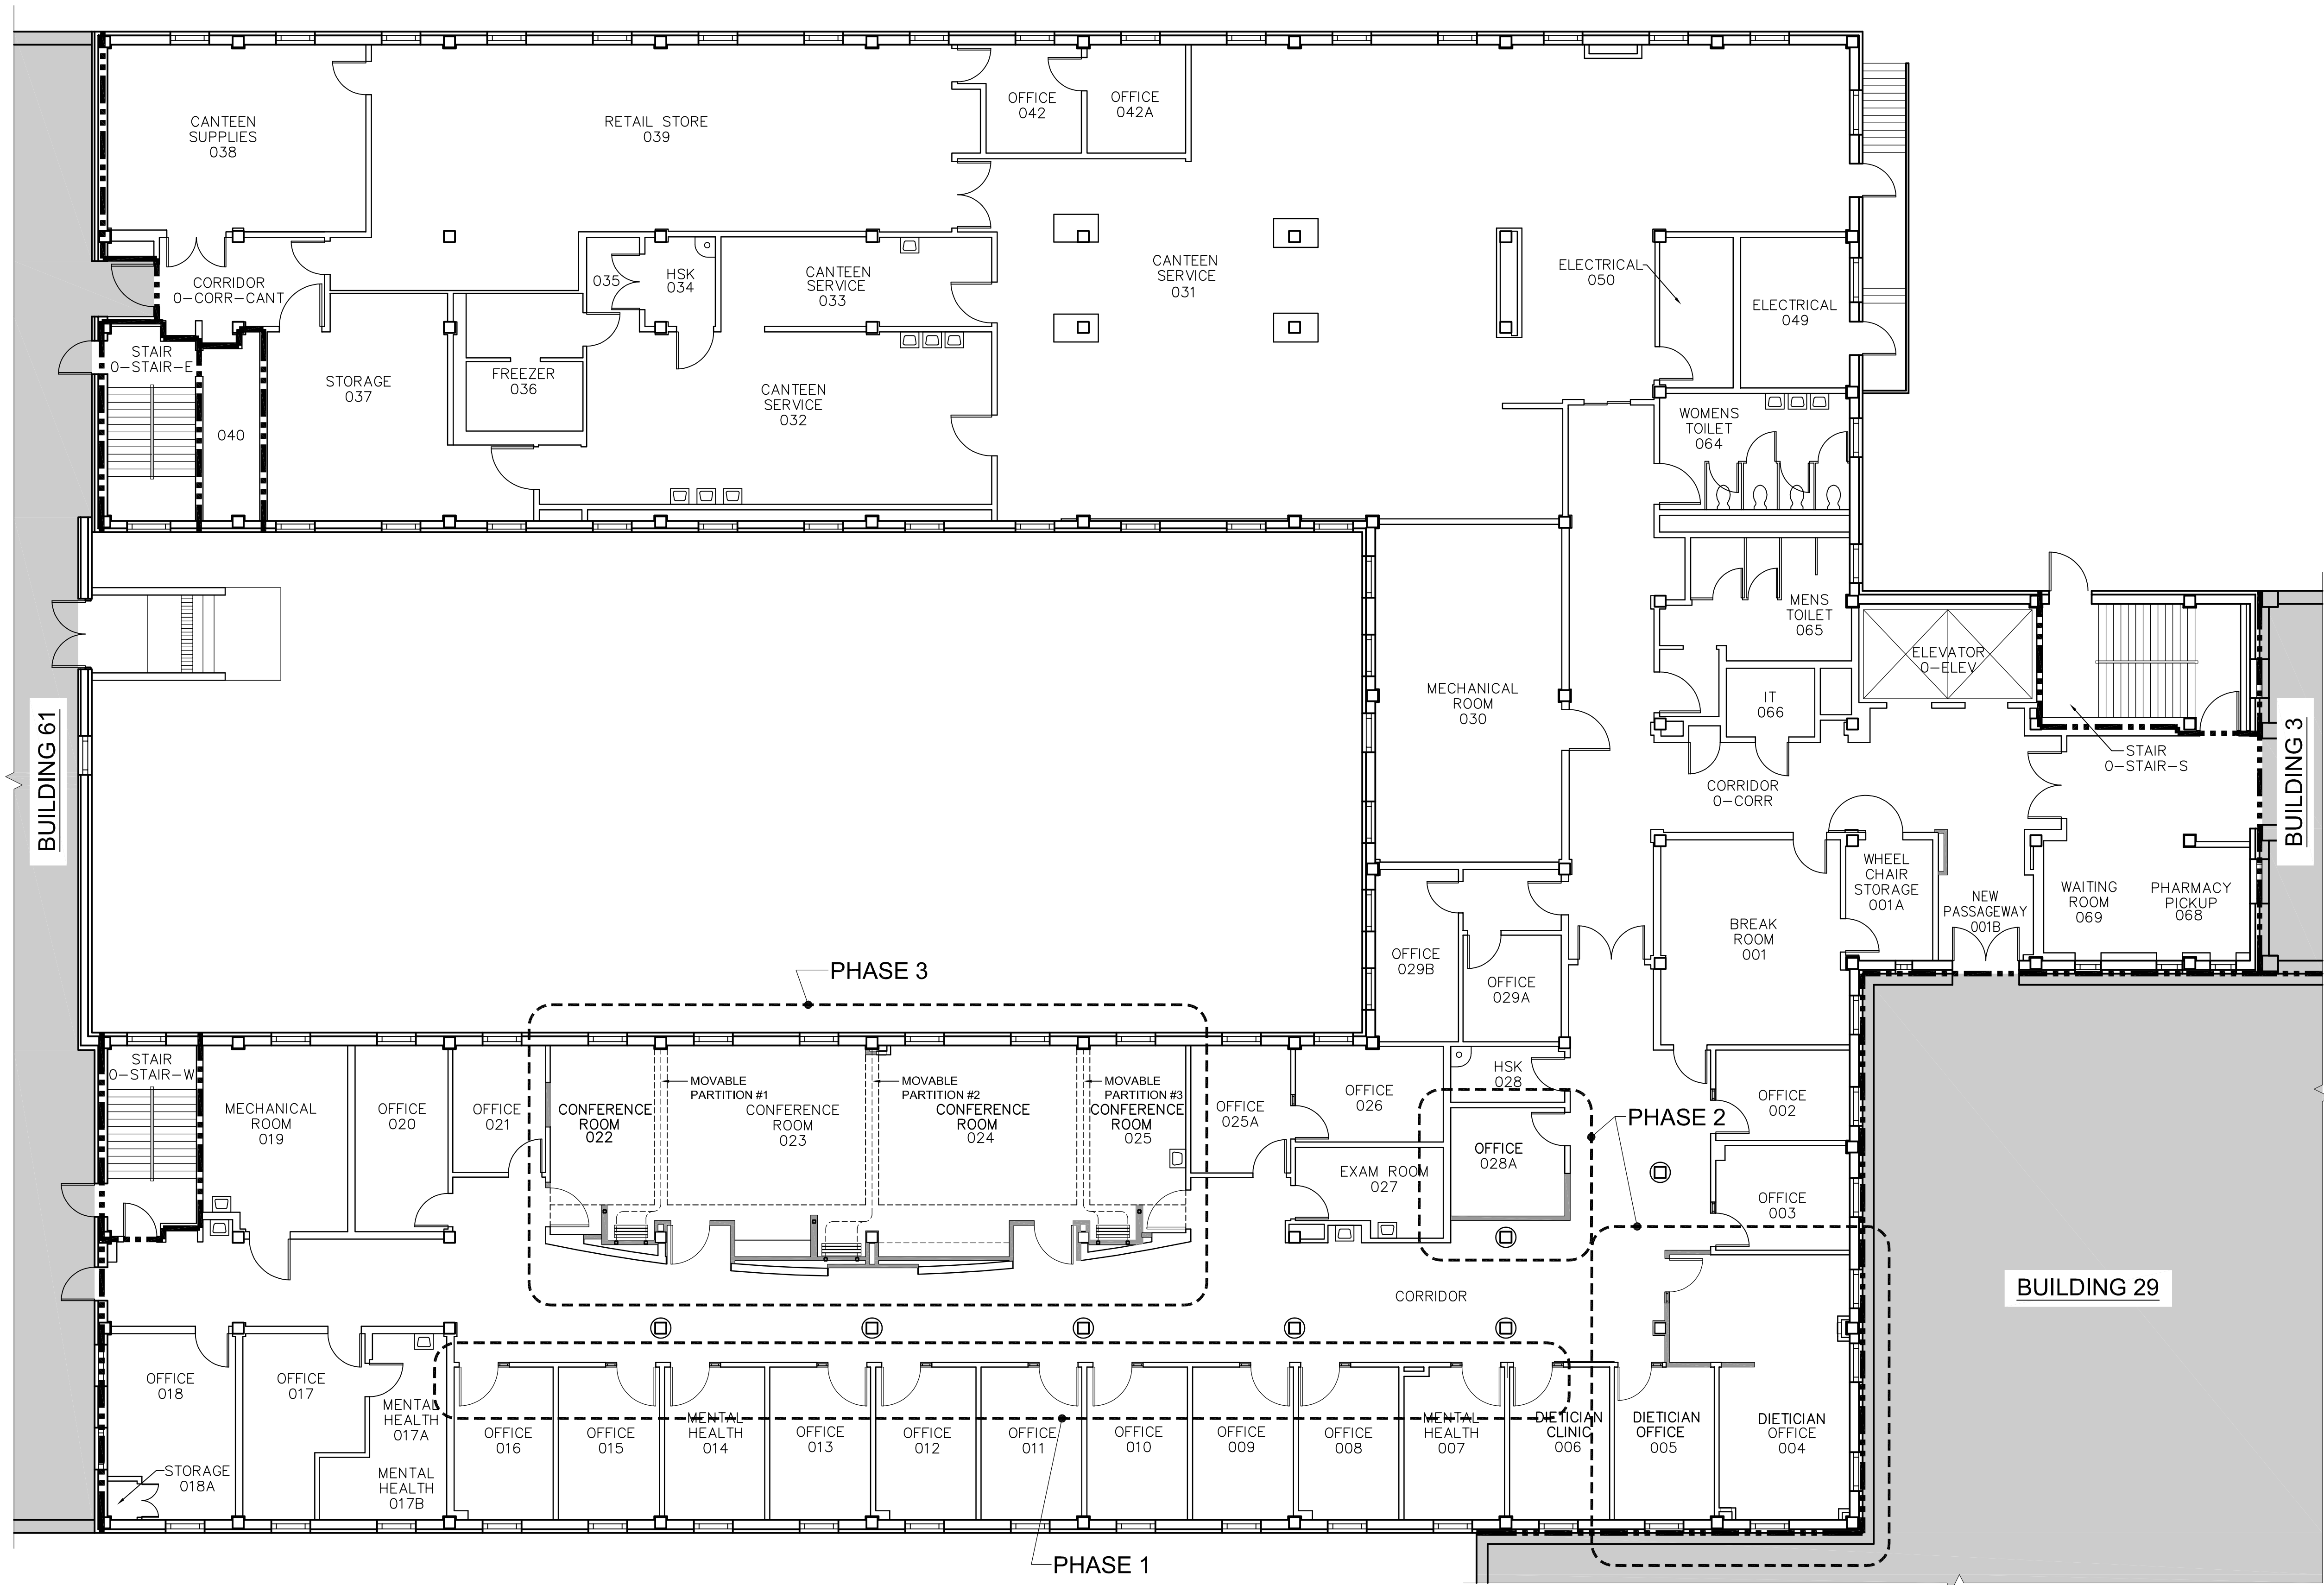

GROUND FLOOR PHASING PLAN
1/8" = 1'-0"

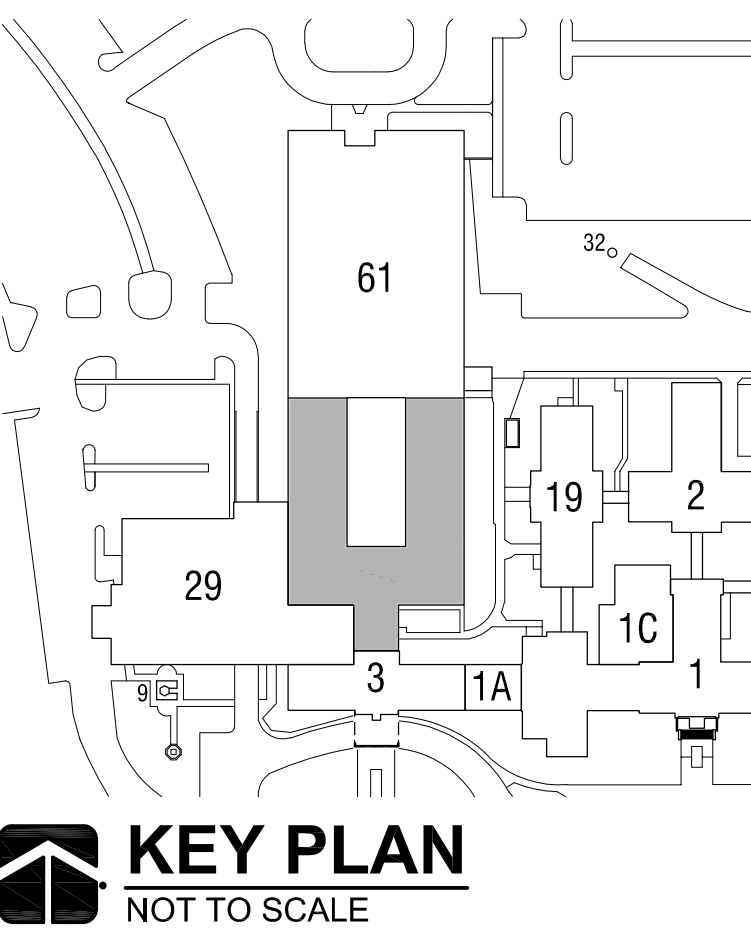

Revisions		Date		WDM ARCHITECTS WDM Architects P.A. 105 North Washington Wichita, KS 67202-2815 T 316.262.4700 F 316.262.0002 wdmarchitects.com		FSC, Inc. CONSULTING ENGINEERS MKEC Wichita, KS • 316.864.9800		WDM PROJECT NO. 15093 The drawing and all information herein is the exclusive property of WDM Architects P.A. and is not to be copied or used in any way without the express written consent of WDM Architects P.A. All drawings, specification, ideas, designs and arrangements appearing herein constitute the original and unpublished Work of the Architect Copyright 2016		ARCHITECT / ENGINEERS ARCHITECT - WDM ARCHITECTS MECHANICAL ENGINEER - MKEC ENGINEERING, INC. PLUMBING ENGINEER - MKEC ENGINEERING, INC. ELECTRICAL ENGINEER - MKEC ENGINEERING, INC. STRUCTURAL ENGINEER - MKEC ENGINEERING, INC. FIRE PROTECTION ENGINEER - FSC, INC.		Drawing Title GROUND FLOOR PHASING PLAN		Project Title RENOVATE BACKFILL OF BUILDING 26		Project Number 589A7-16-102		Building Number 26		Drawing Number 26-P-101		Location 5500 EAST KELLOGG WICHITA, KANSAS		Date DECEMBER 9, 2016		Checked LM		Drawn STAFF		Dwg. 1 of 7		Office of Construction and Facilities Management Department of Veterans Affairs	
------------------	--	-------------	--	---	--	---------------------------------------------------------------------------------------	--	---	--	---	--	---------------------------------------------------	--	----------------------------------------------------------	--	---------------------------------------	--	------------------------------	--	-----------------------------------	--	---------------------------------------------------------	--	---------------------------------	--	----------------------	--	-----------------------	--	-----------------------	--	--------------------------------------------------------------------------------------------------	--

GENERAL NOTES:
SEE ASBESTOS SURVEY DATED 3-1-2016 FOR EXTENT OF FLOOR MASTIC CONTAINING ASBESTOS.
ABATEMENT FOR EACH PHASE MUST BE COMPLETED IN ADVANCE OF DEMOLITION & CONSTRUCTION ACTIVITIES IN THE SPACE. COORDINATE DATE & WORKING HOURS FOR ABATEMENT ACTIVITIES WITH CONTRACTING OFFICERS REPRESENTATIVE.

PHASING SEQUENCES:

- PHASE 1A:**
- REMOVE & REPLACE EXAM ROOM DOORS AS NOTED.
 - PAINT EXAM ROOM WALL W/ NEW DOOR.
 - INSTALL NEW FINISHES & WALL PROTECTION INSIDE CORRIDOR.
 - DEMO & NEW CONSTRUCTION IN VOLUNTEER SERVICES.

- PHASE 2A:**
- REMOVE & REPLACE EXAM ROOM DOORS AS NOTED.
 - PAINT EXAM ROOM WALL WITH NEW DOOR.
 - DEMO & NEW CONSTRUCTION IN PULMONARY & SUPPORT SPACES.
 - INSTALL NEW FINISHES & WALL PROTECTION INSIDE CORRIDOR.

NOTE: PHASE 1A & 2A CAN OCCUR CONCURRENTLY. HOWEVER, ONE CORRIDOR MUST REMAIN OPEN DURING NORMAL BUSINESS HOURS.

- PHASE 1B:**
- GOVERNMENT TO RELOCATE LAB INTO 1A ON TEMPORARY BASIS WHEN COMPLETE.


- PHASE 2B:**
- GOVERNMENT TO RELOCATE OFFICER INTO 2A ON TEMPORARY BASIS WHEN COMPLETE.

- PHASE 3:**
- DEMO & NEW CONSTRUCTION IN LAB.


- PHASE 4:**
- DEMO & NEW CONSTRUCTION IN OFFICE AREA.

- PHASE 5:**
- INSTALL NEW FINISHES & WALL PROTECTION IN REMAINING CORRIDOR.

NOTE: ACCESS TO LAB & ANY OPEN CLINICS MUST REMAIN DURING NORMAL BUSINESS HOURS.

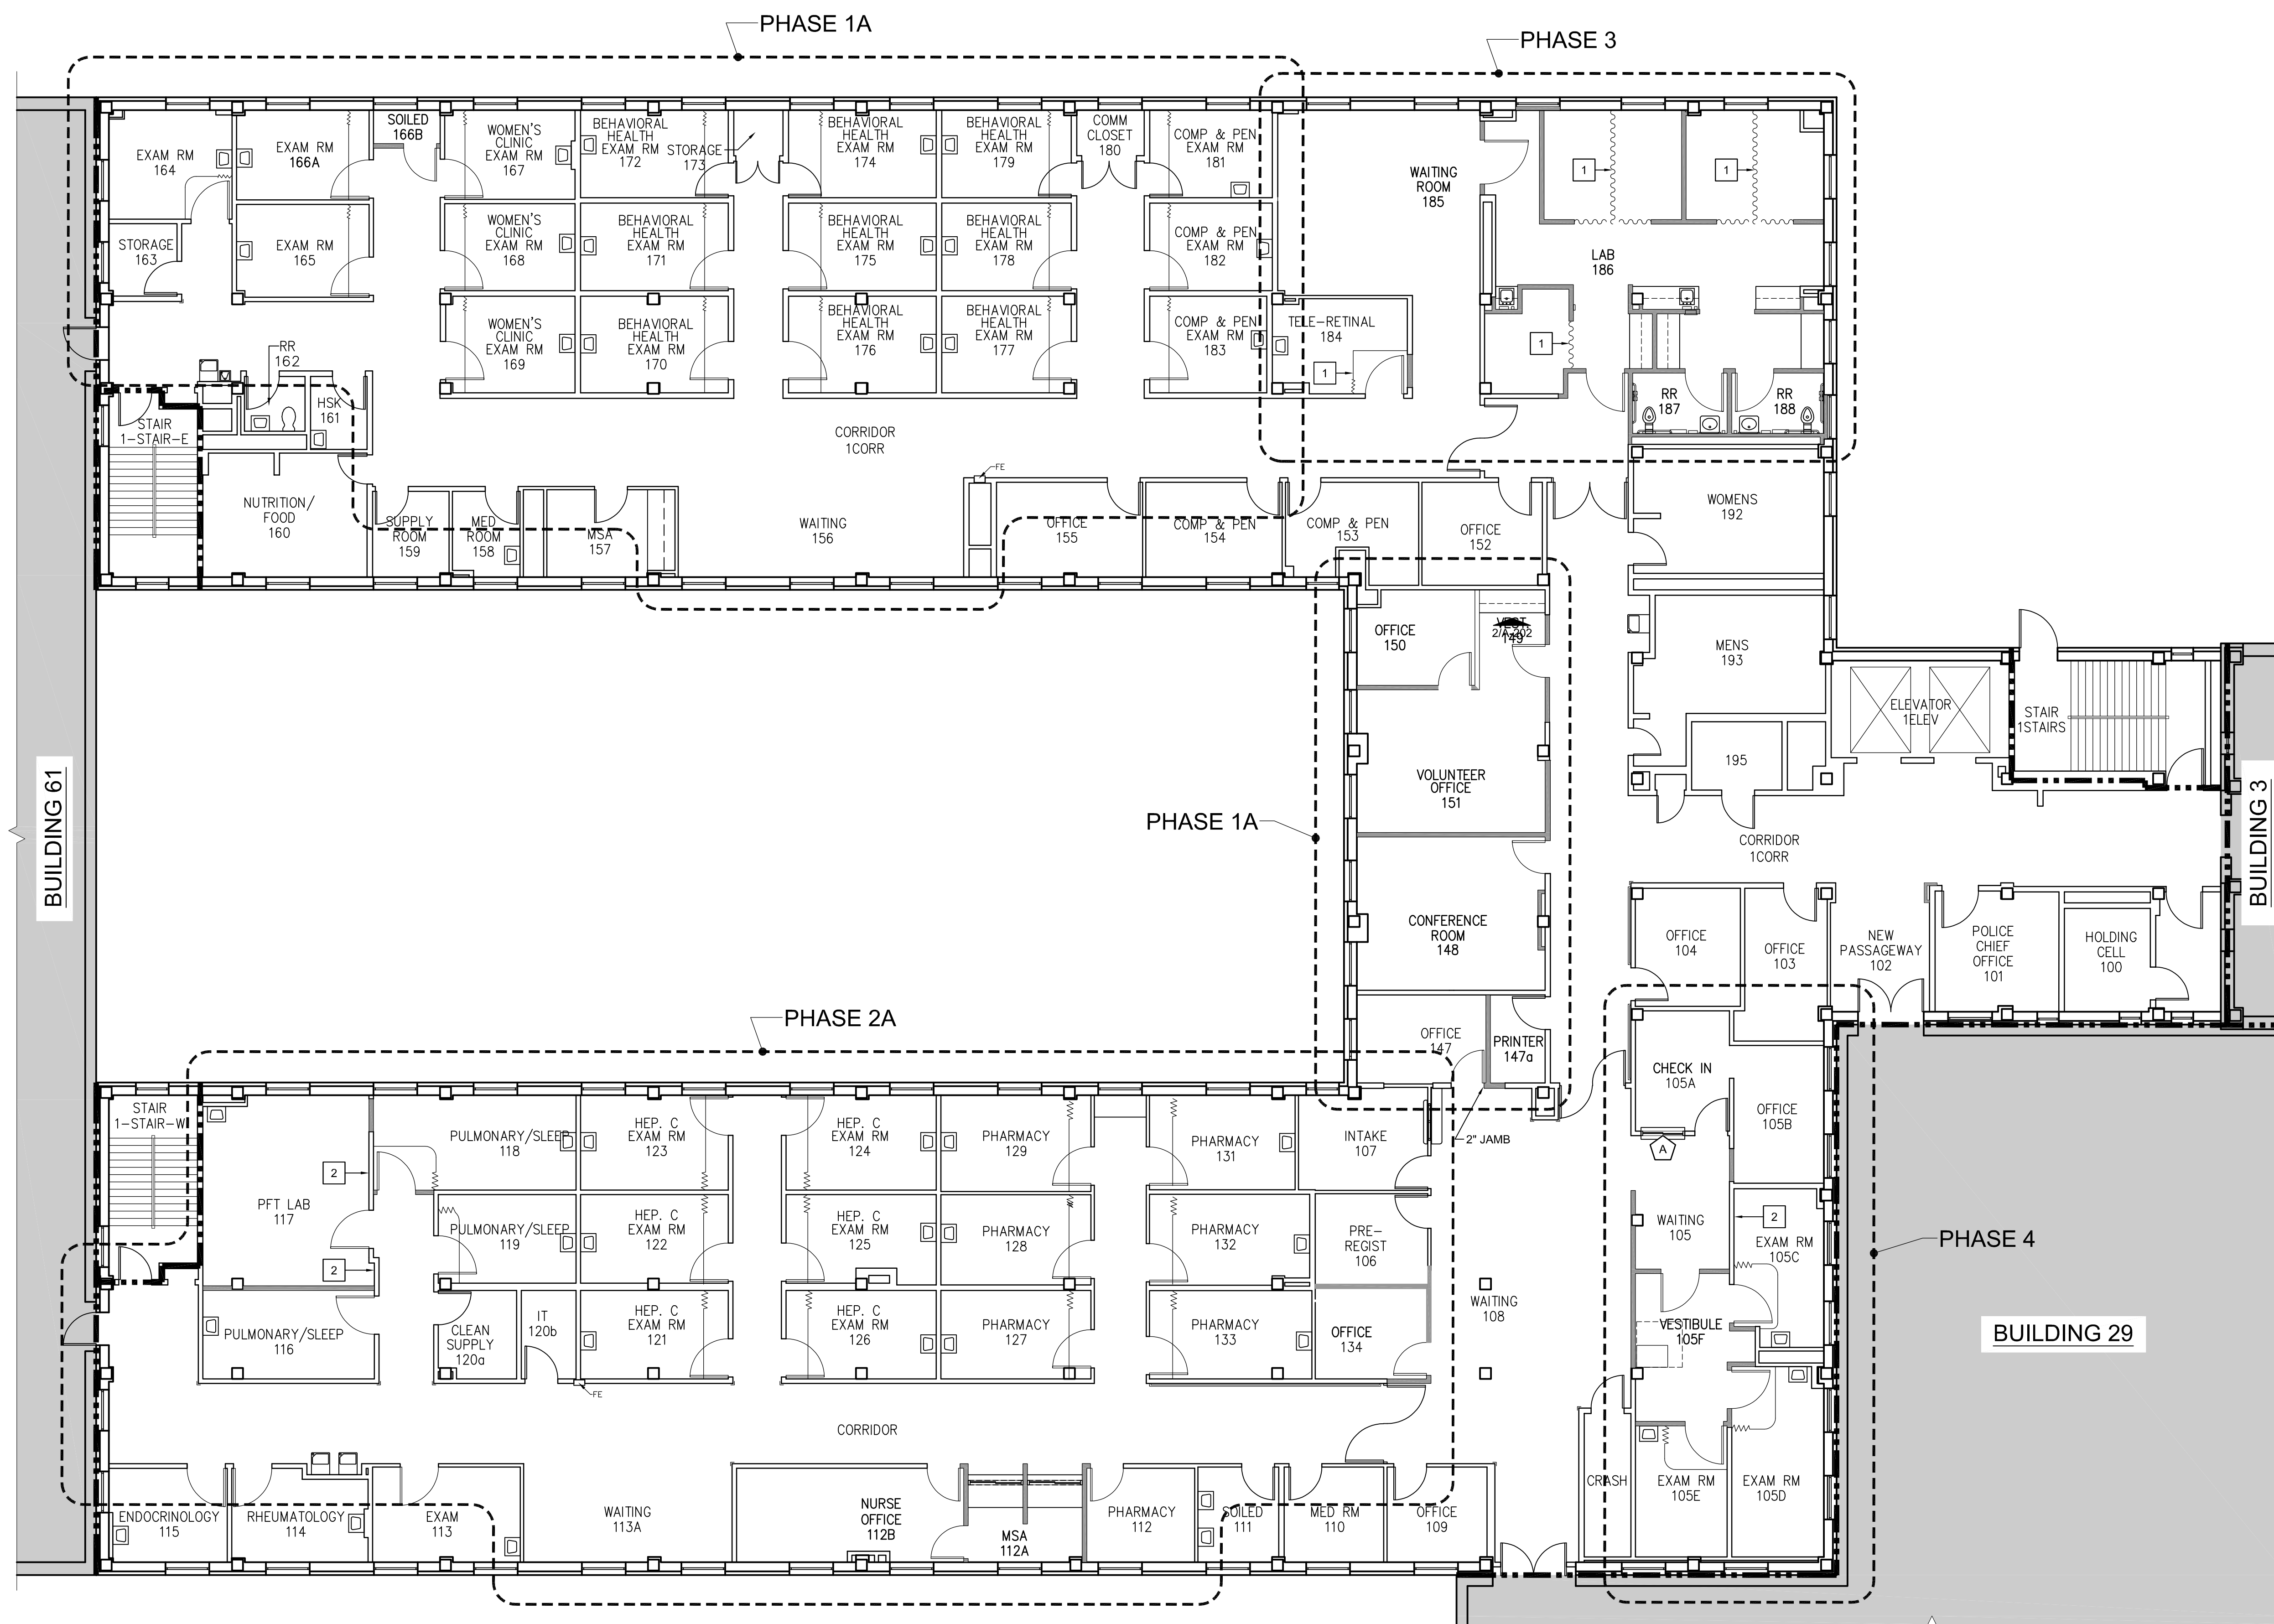

FIRST FLOOR PHASING PLAN
1/8" = 1'-0"

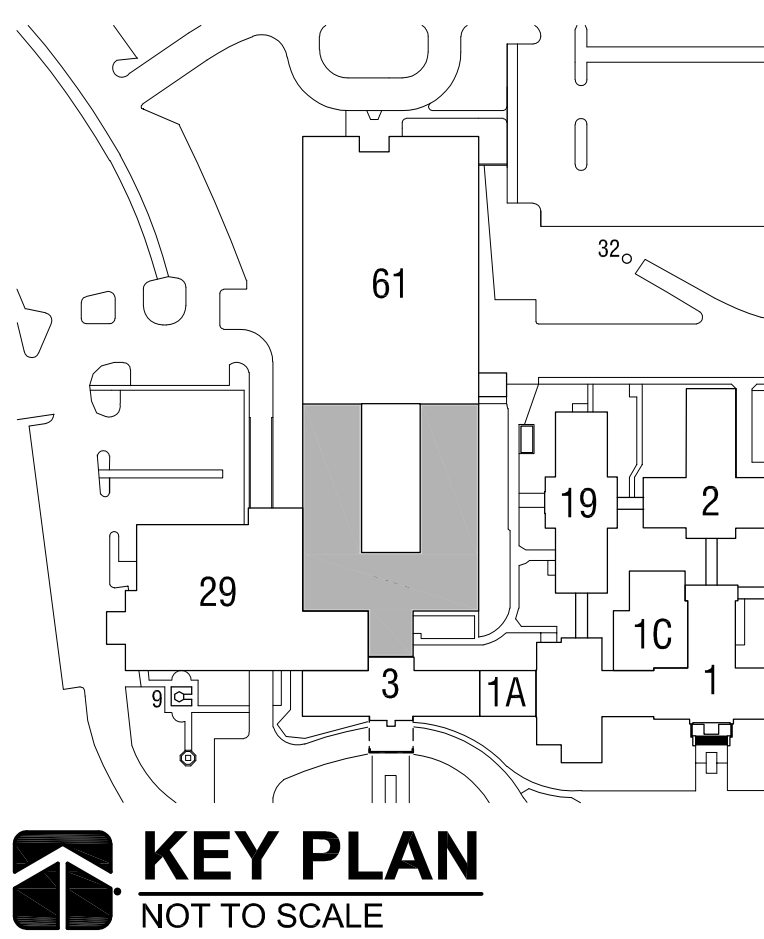

KEY PLAN
NOT TO SCALE

<div><div><div>WDM ARCHITECTS</div><div>WDM Architects P.A. 105 North Washington Wichita, KS 67202-2815 T 316.262.4700 F 316.262.0002 wdmarchitects.com</div></div><div><div><div>FSC, Inc.</div><div>CONSULTING ENGINEERS</div></div><div><div>MKEC</div><div>Wichita, KS • 316.864.9800</div></div></div></div>	<div>WDM PROJECT NO. 15093</div> <div>The drawing and all information herein is the exclusive property of WDM Architects P.A. and is not to be copied or used in any way without the express written consent of WDM Architects P.A. All drawings, specification, ideas, designs and arrangements appearing herein constitute the original and unpublished Work of the Architect</div> <div>Copyright 2016</div>	<div>ARCHITECT / ENGINEERS</div> <div>ARCHITECT - WDM ARCHITECTS MECHANICAL ENGINEER - MKEC ENGINEERING, INC. PLUMBING ENGINEER - MKEC ENGINEERING, INC. ELECTRICAL ENGINEER - MKEC ENGINEERING, INC. STRUCTURAL ENGINEER - MKEC ENGINEERING, INC. FIRE PROTECTION ENGINEER - FSC, INC.</div>	<div>Drawing Title</div> <div>FIRST FLOOR PHASING PLAN</div>	<div>Project Title</div> <div>RENOVATE BACKFILL OF BUILDING 26</div>	<div>Project Number</div> <div>589A7-16-102</div>	<div>Building Number</div> <div>26</div>	<div>Drawing Number</div> <div>26-P-102</div>	<div>Location</div> <div>5500 EAST KELLOGG WICHITA, KANSAS</div>	<div>Date</div> <div>DECEMBER 9, 2016</div>	<div>Checked</div> <div>LM</div>	<div>Drawn</div> <div>STAFF</div>	<div>Dwg.</div> <div>1 of 7</div>	<div>Office of Construction and Facilities Management</div> <div>Department of Veterans Affairs</div>
---	---	---	--------------------------------------------------------------	----------------------------------------------------------------------	---------------------------------------------------	------------------------------------------	-----------------------------------------------	----------------------------------------------------------------------	---------------------------------------------	----------------------------------	-----------------------------------	-----------------------------------	---