




DEPARTMENT OF VETERANS AFFAIRS
800 IRVING AVE
SYRACUSE, NY 13210


PROJECT # 528A-17-706
4TH FLOOR, 3RD FLOOR, GROUND FLOOR,
BASEMENT, SUB-BASEMENT ASBESTOS
ABATEMENT

SHEET LIST
CS-001 COVER SHEET

- HAZARDOUS
HA-101 4TH FLOOR ASBESTOS ABATEMENT PLAN
HA-102 3RD FLOOR ASBESTOS ABATEMENT PLAN
HA-103 GROUND FLOOR ASBESTOS ABATEMENT PLAN
HA-104 BASEMENT ASBESTOS ABATEMENT PLAN
HA-105 SUB-BASEMENT ASBESTOS ABATEMENT PLAN

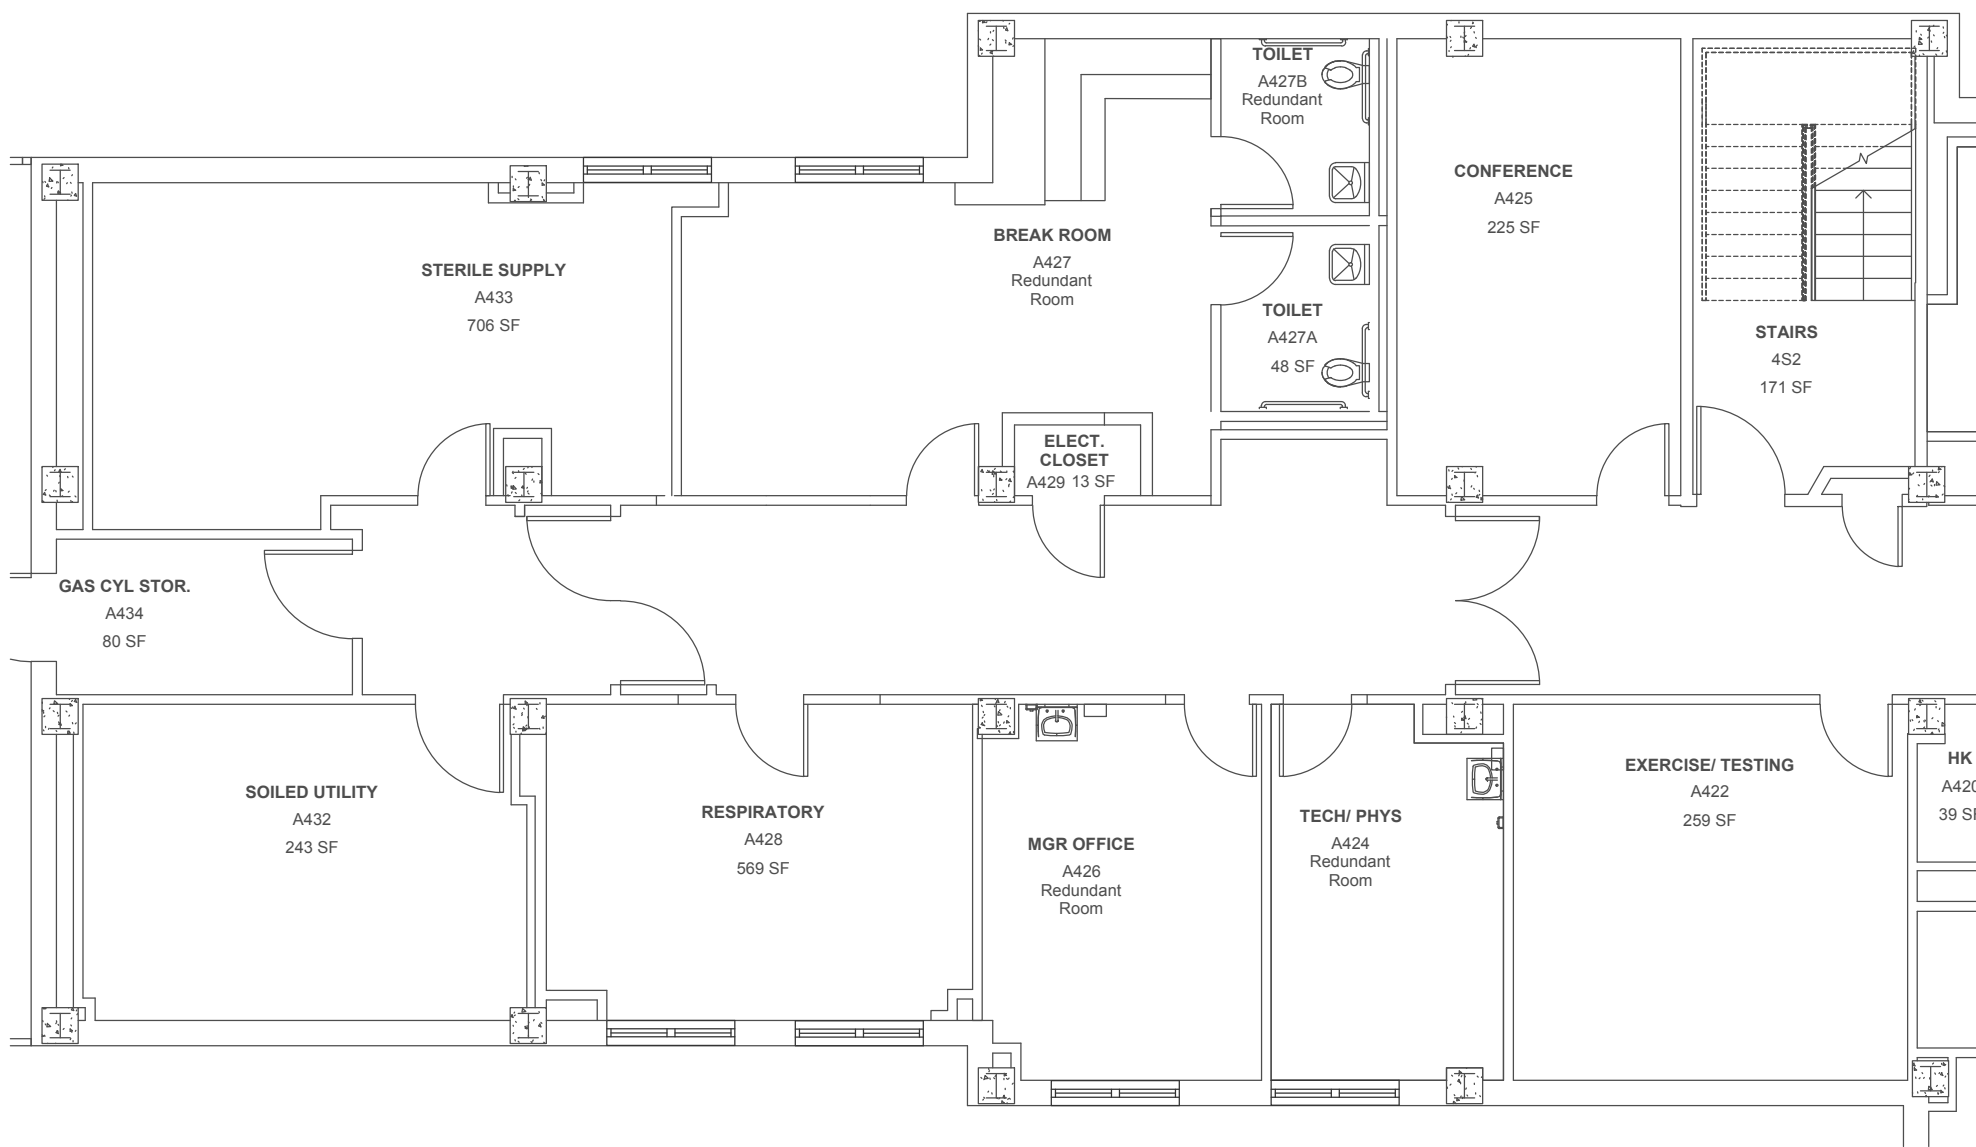


4TH FLOOR

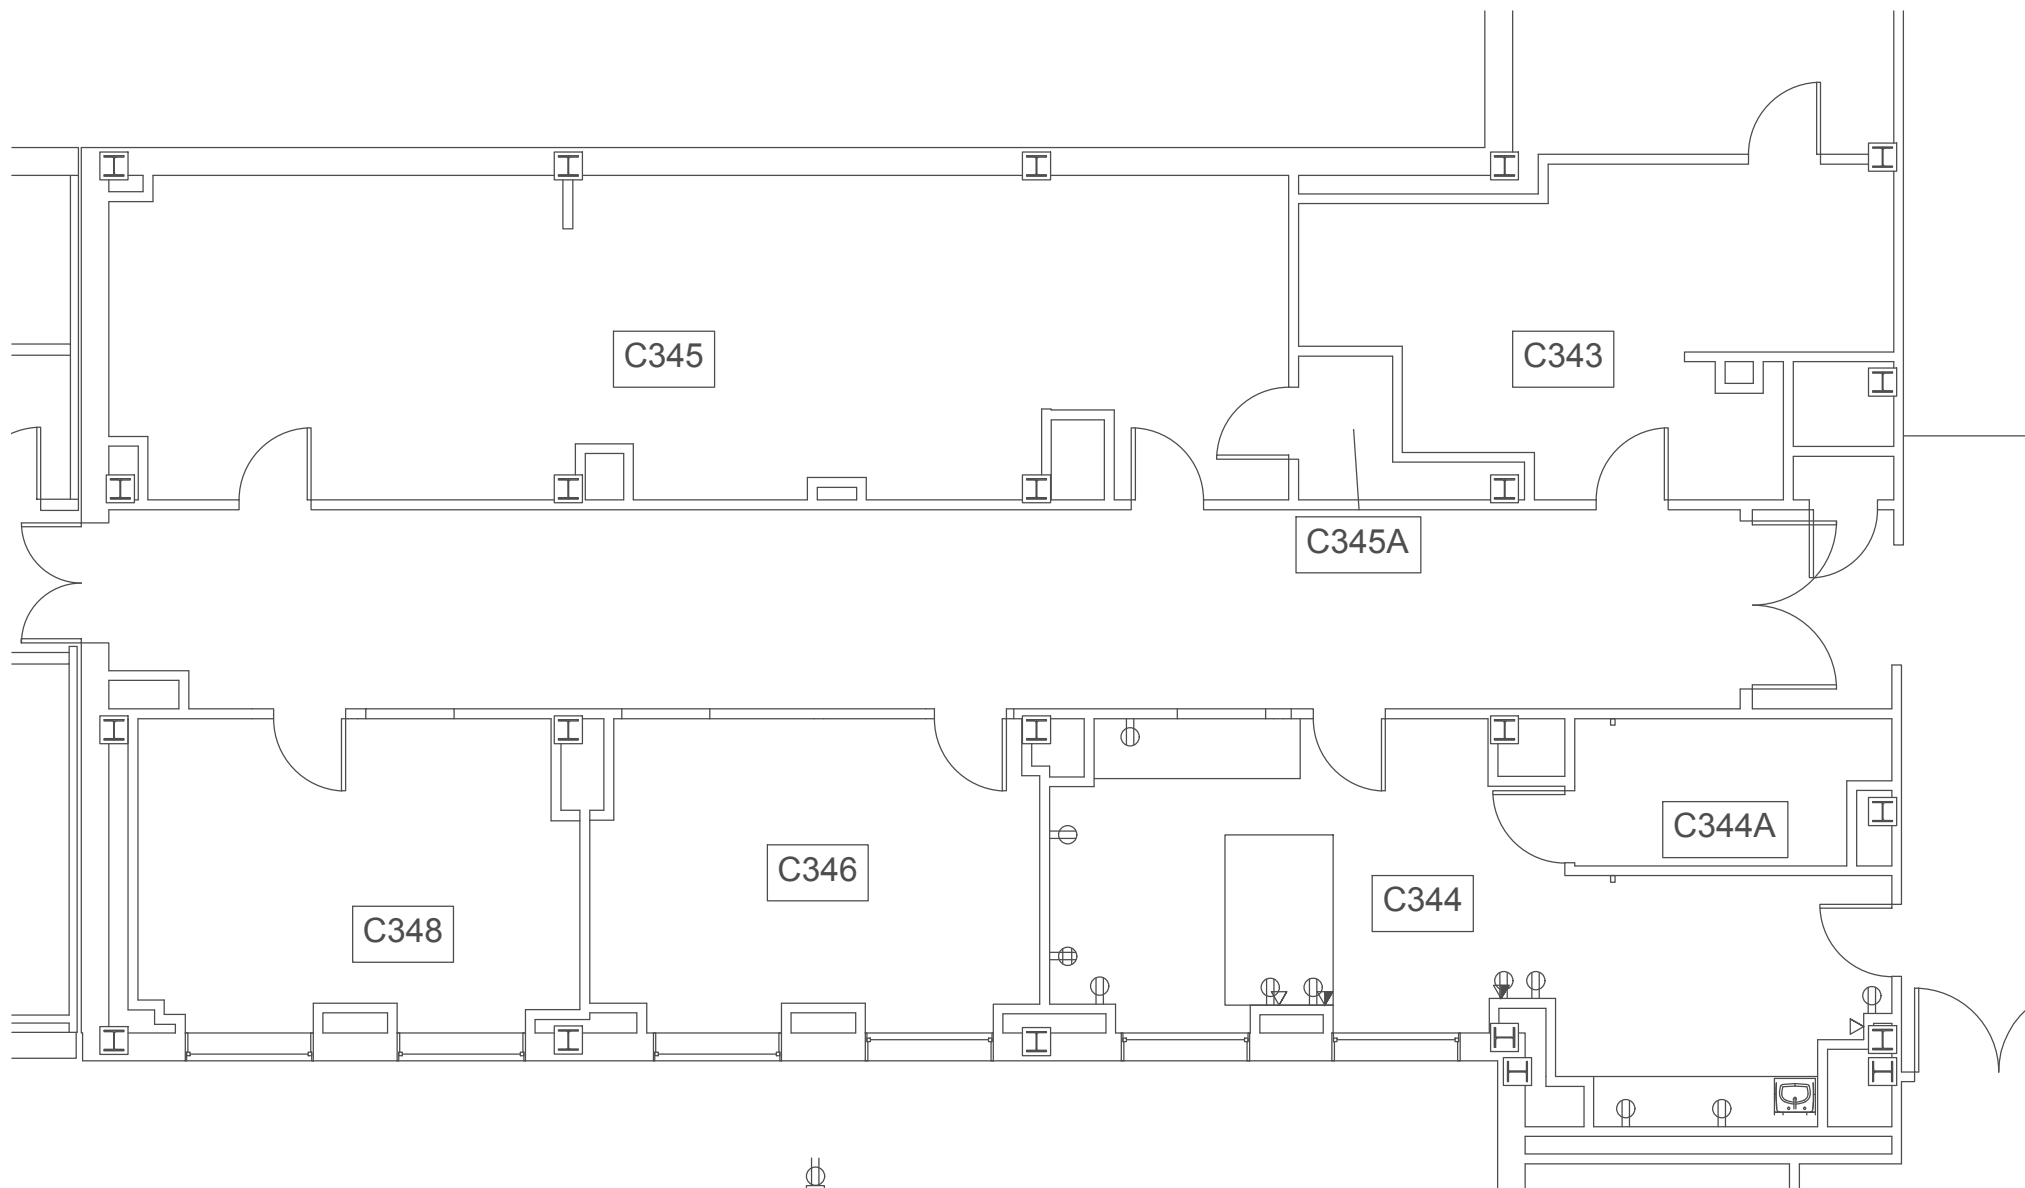


3RD FLOOR



GROUND FLOOR

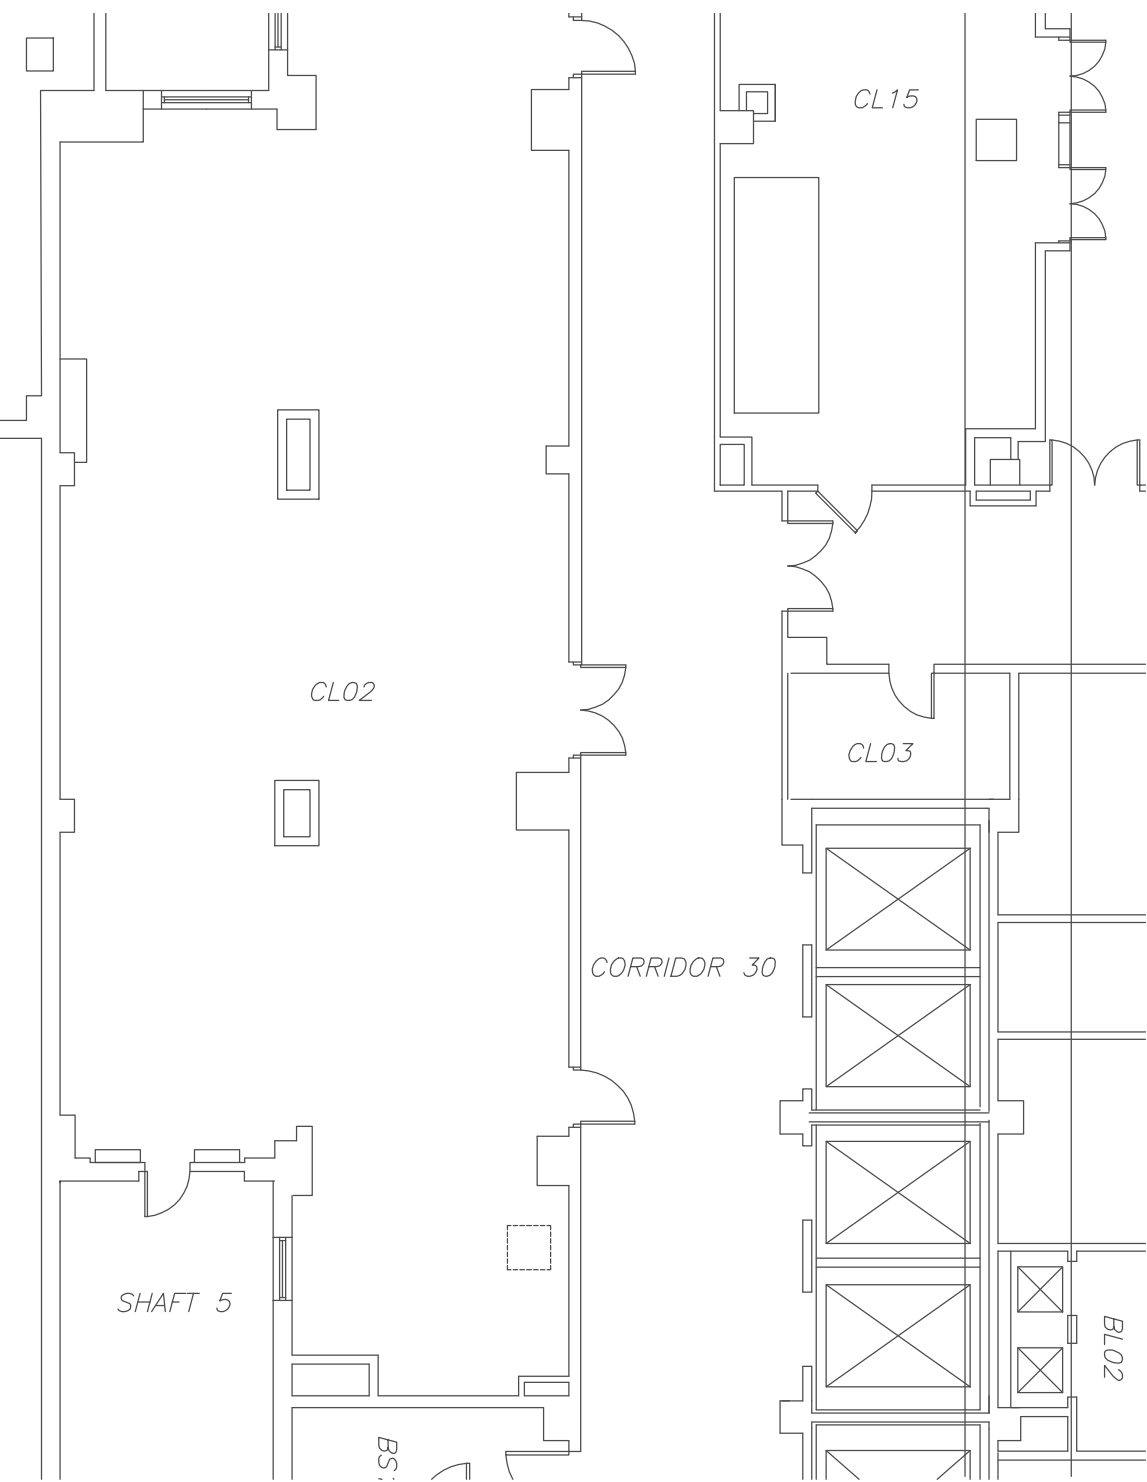

BASEMENT

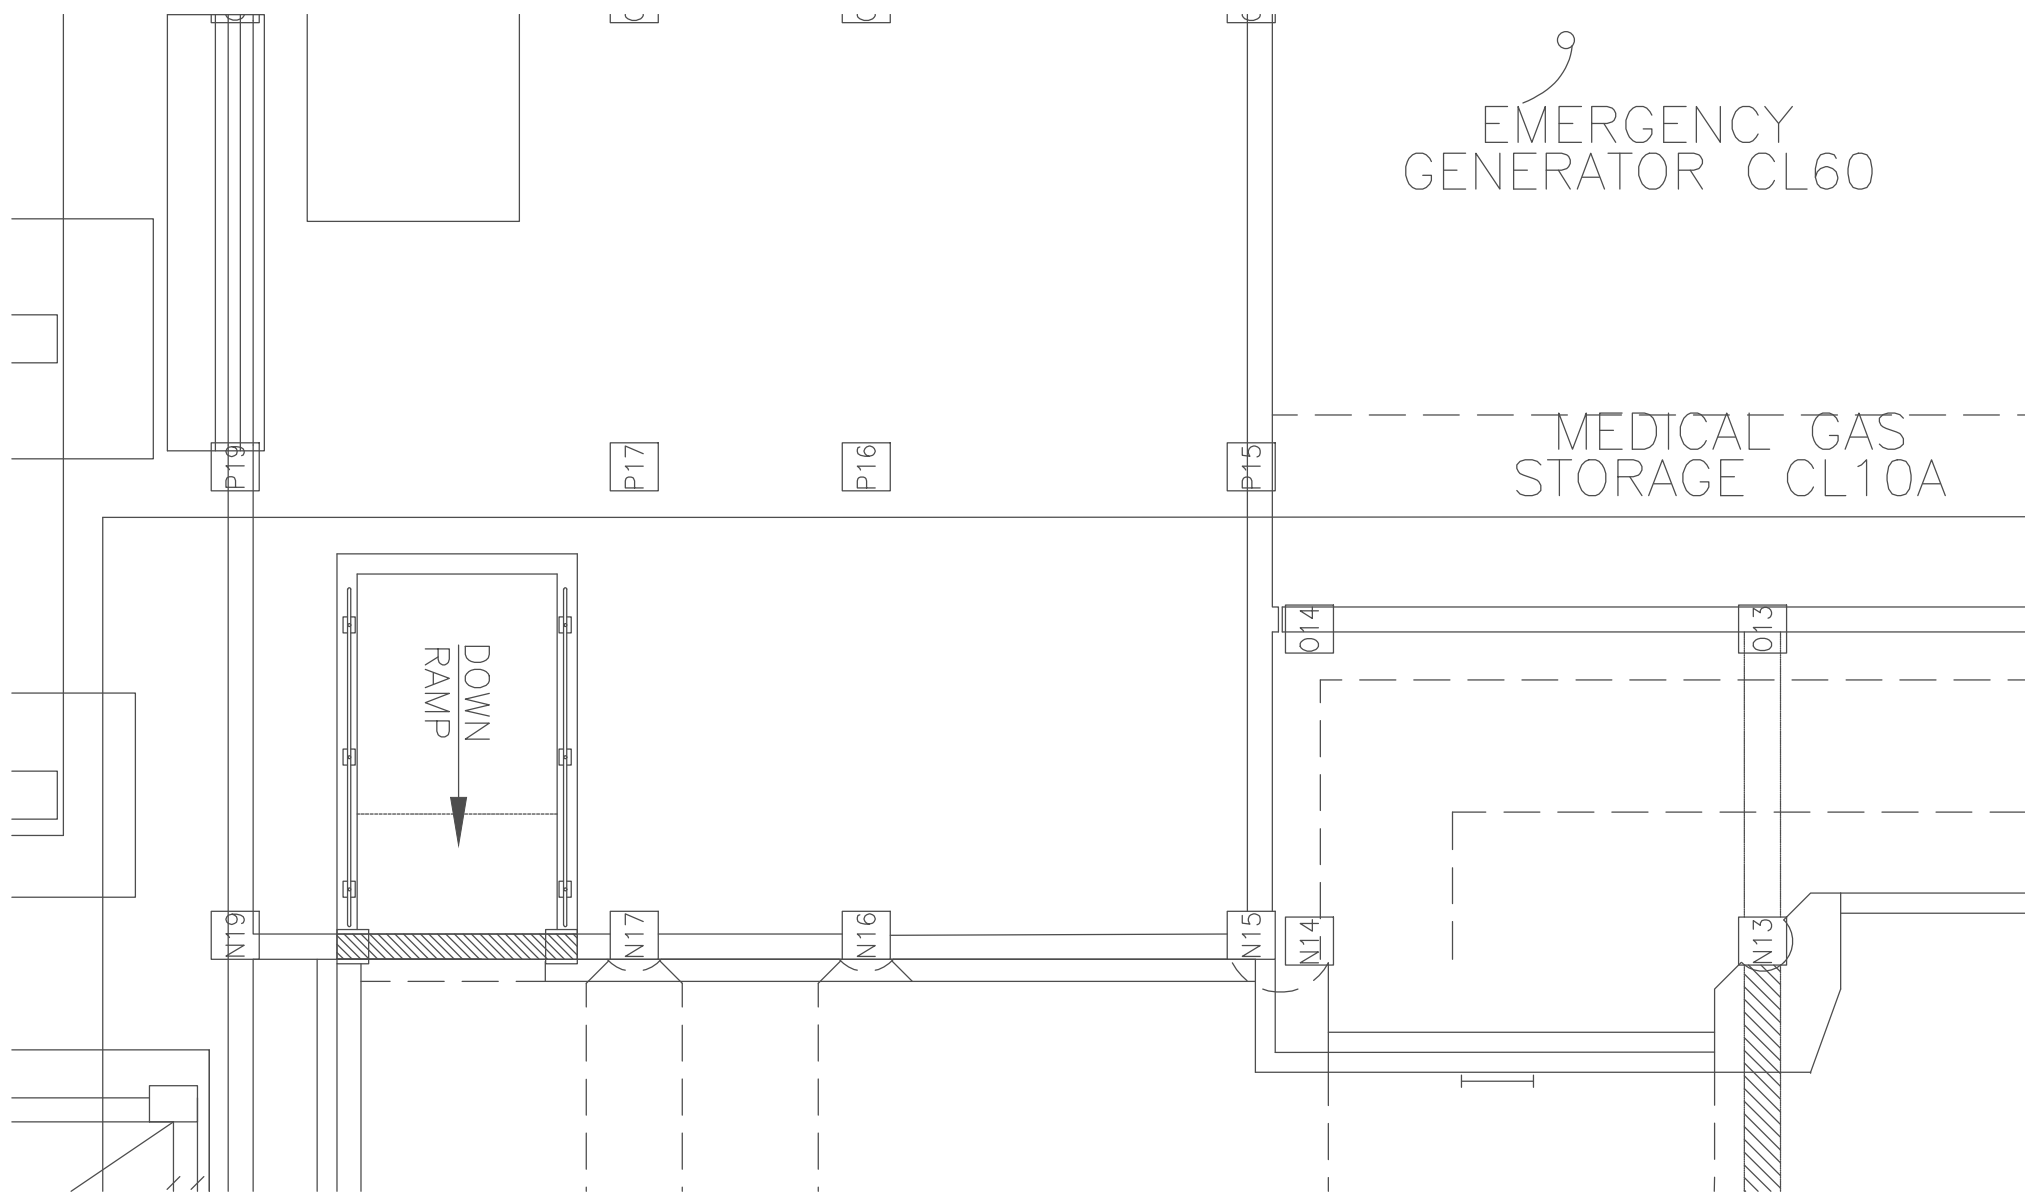



SUB-BASEMENT

OUT TO BID	04/27/2017
ISSUED	DATE

REVISIONS	DATE
-----------	------

DRAWING TITLE COVER SHEET	PROJECT TITLE 4TH FLOOR, 3RD FLOOR, BASEMENT AND SUBBASEMENT ASBESTOS ABATEMENT	PROJECT NUMBER 528A7-17-0706	SYRACUSE VA MEDICAL CENTER ENGINEERING DEPARTMENT
APPROVED PROJECT DIRECTOR CHRISTOPHER FRANI, CHIEF	LOCATION 800 IRVING AVE SYRACUSE, NY	BUILDING NUMBER BUILDING 1	
	DATE 04/18/2017	DRAWN ALB	
	CHECKED CA	DWG 1 OF 6	

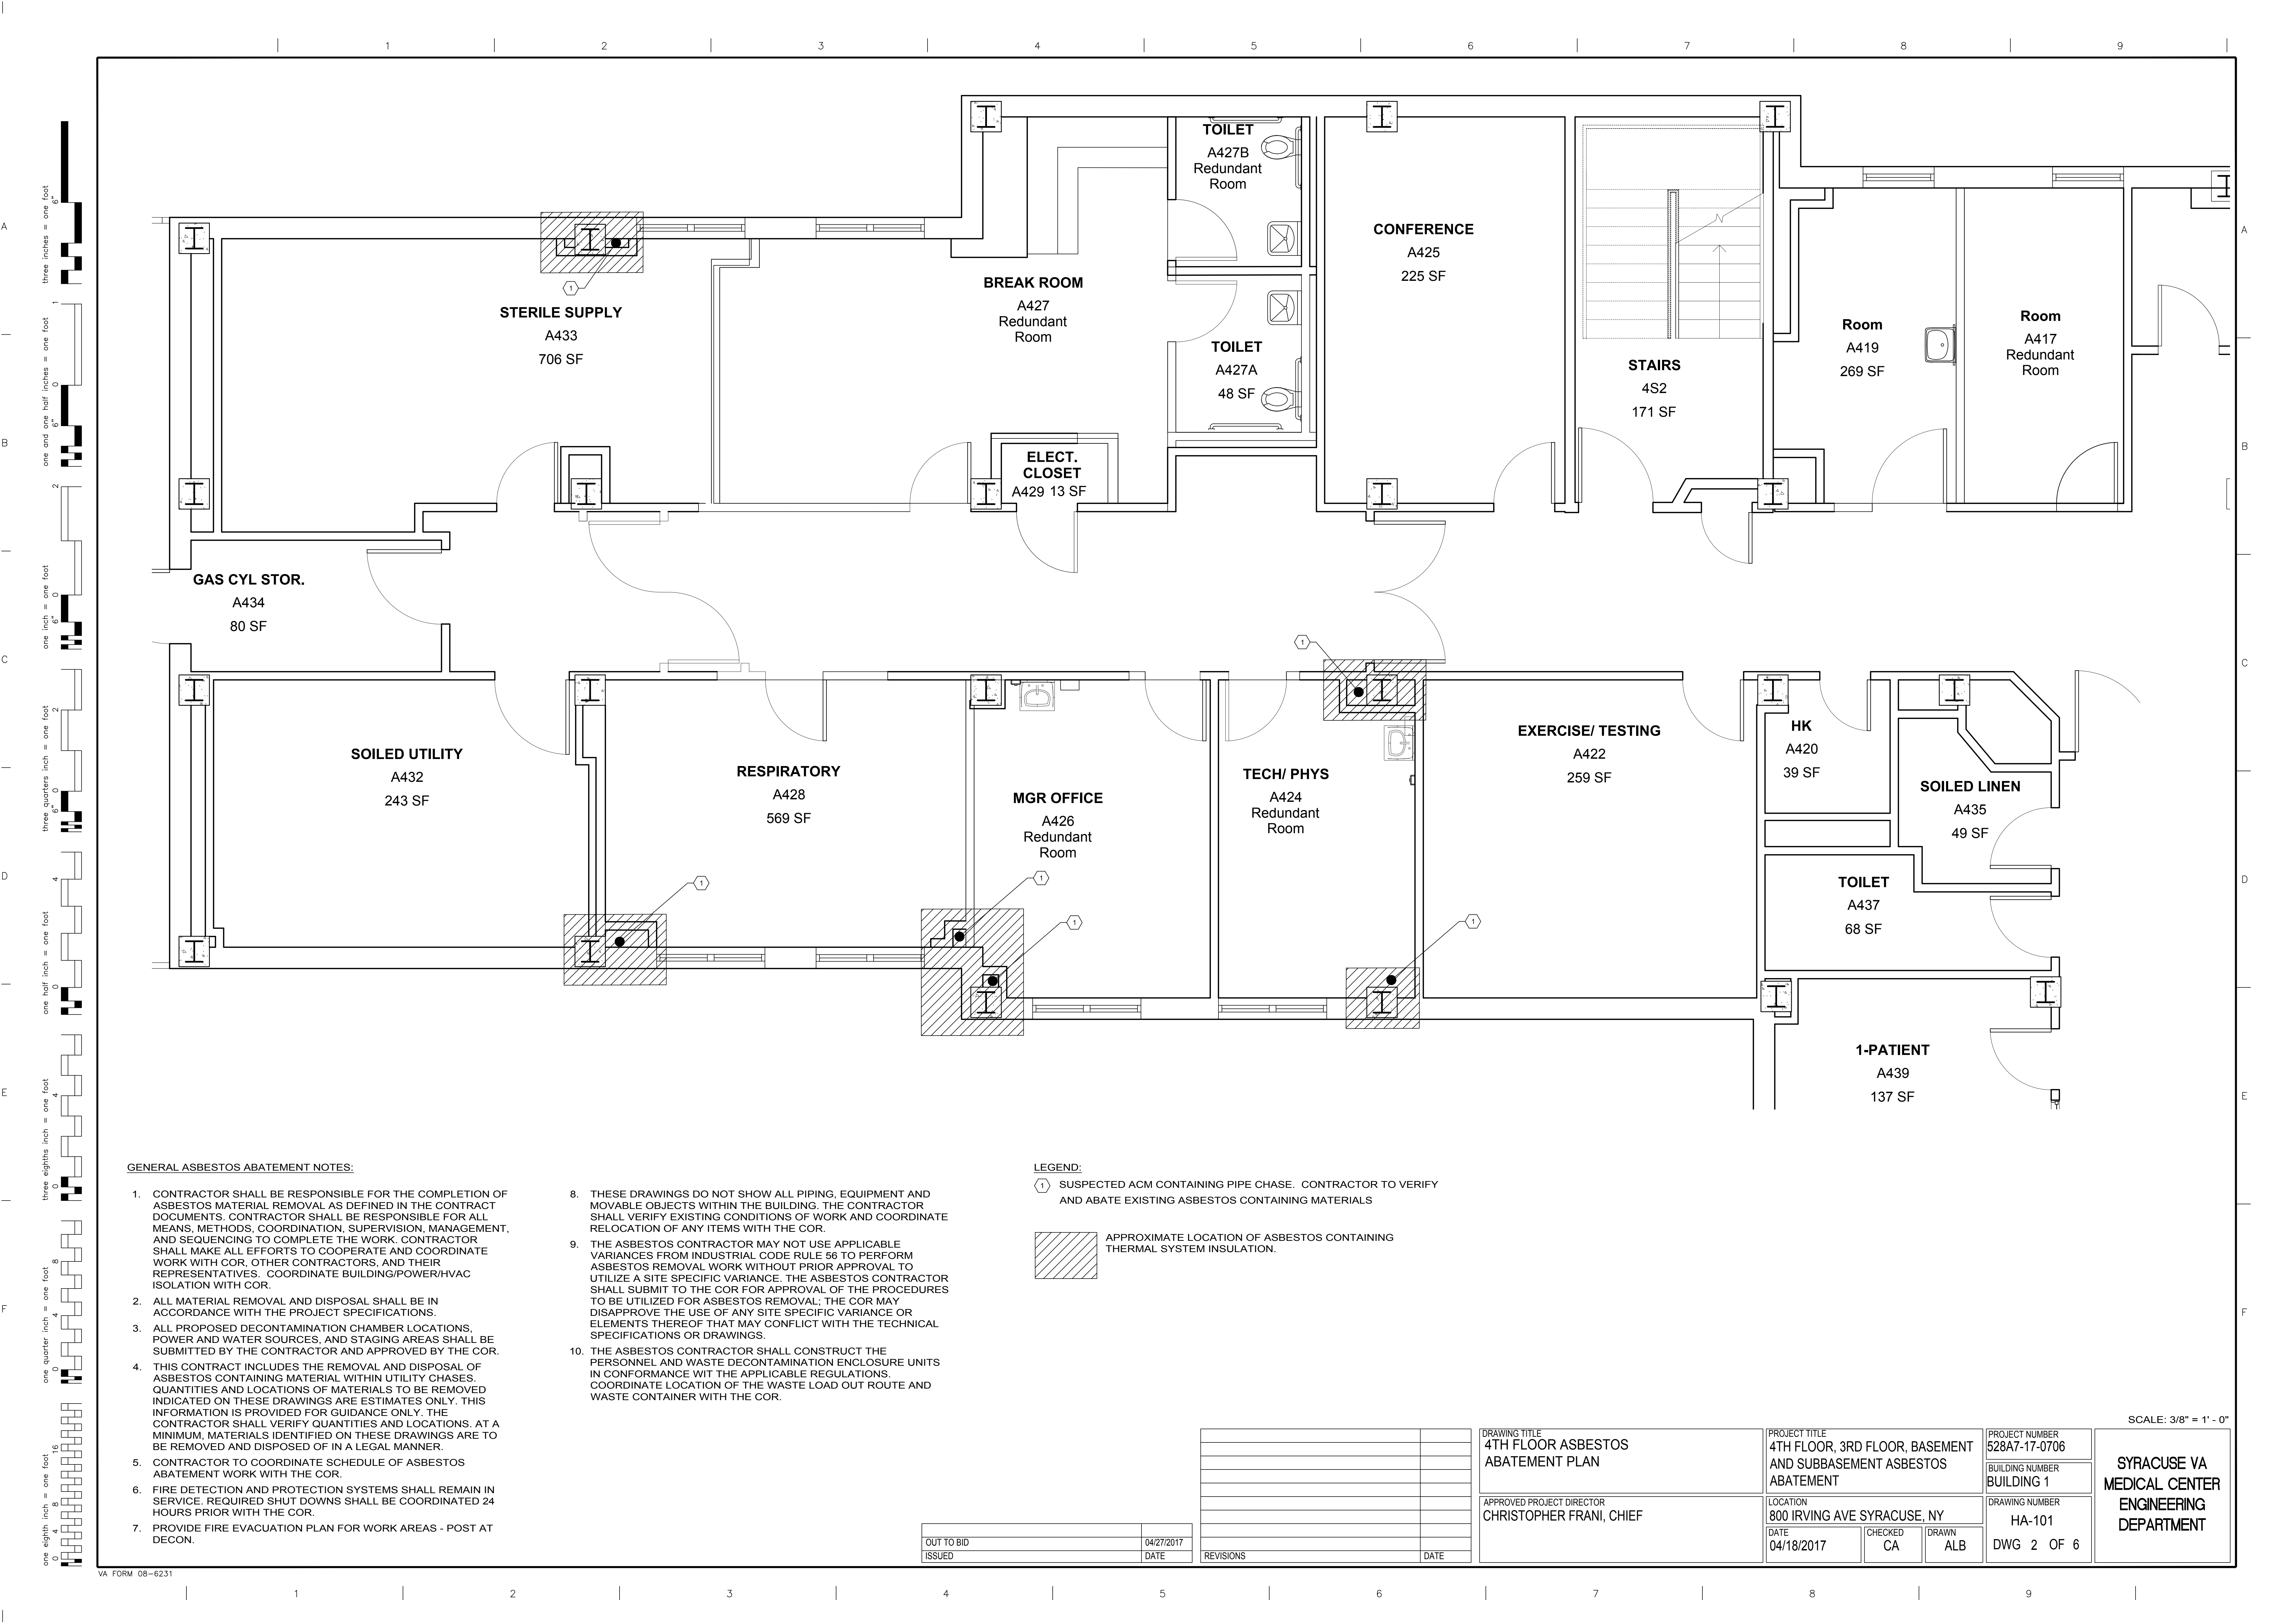

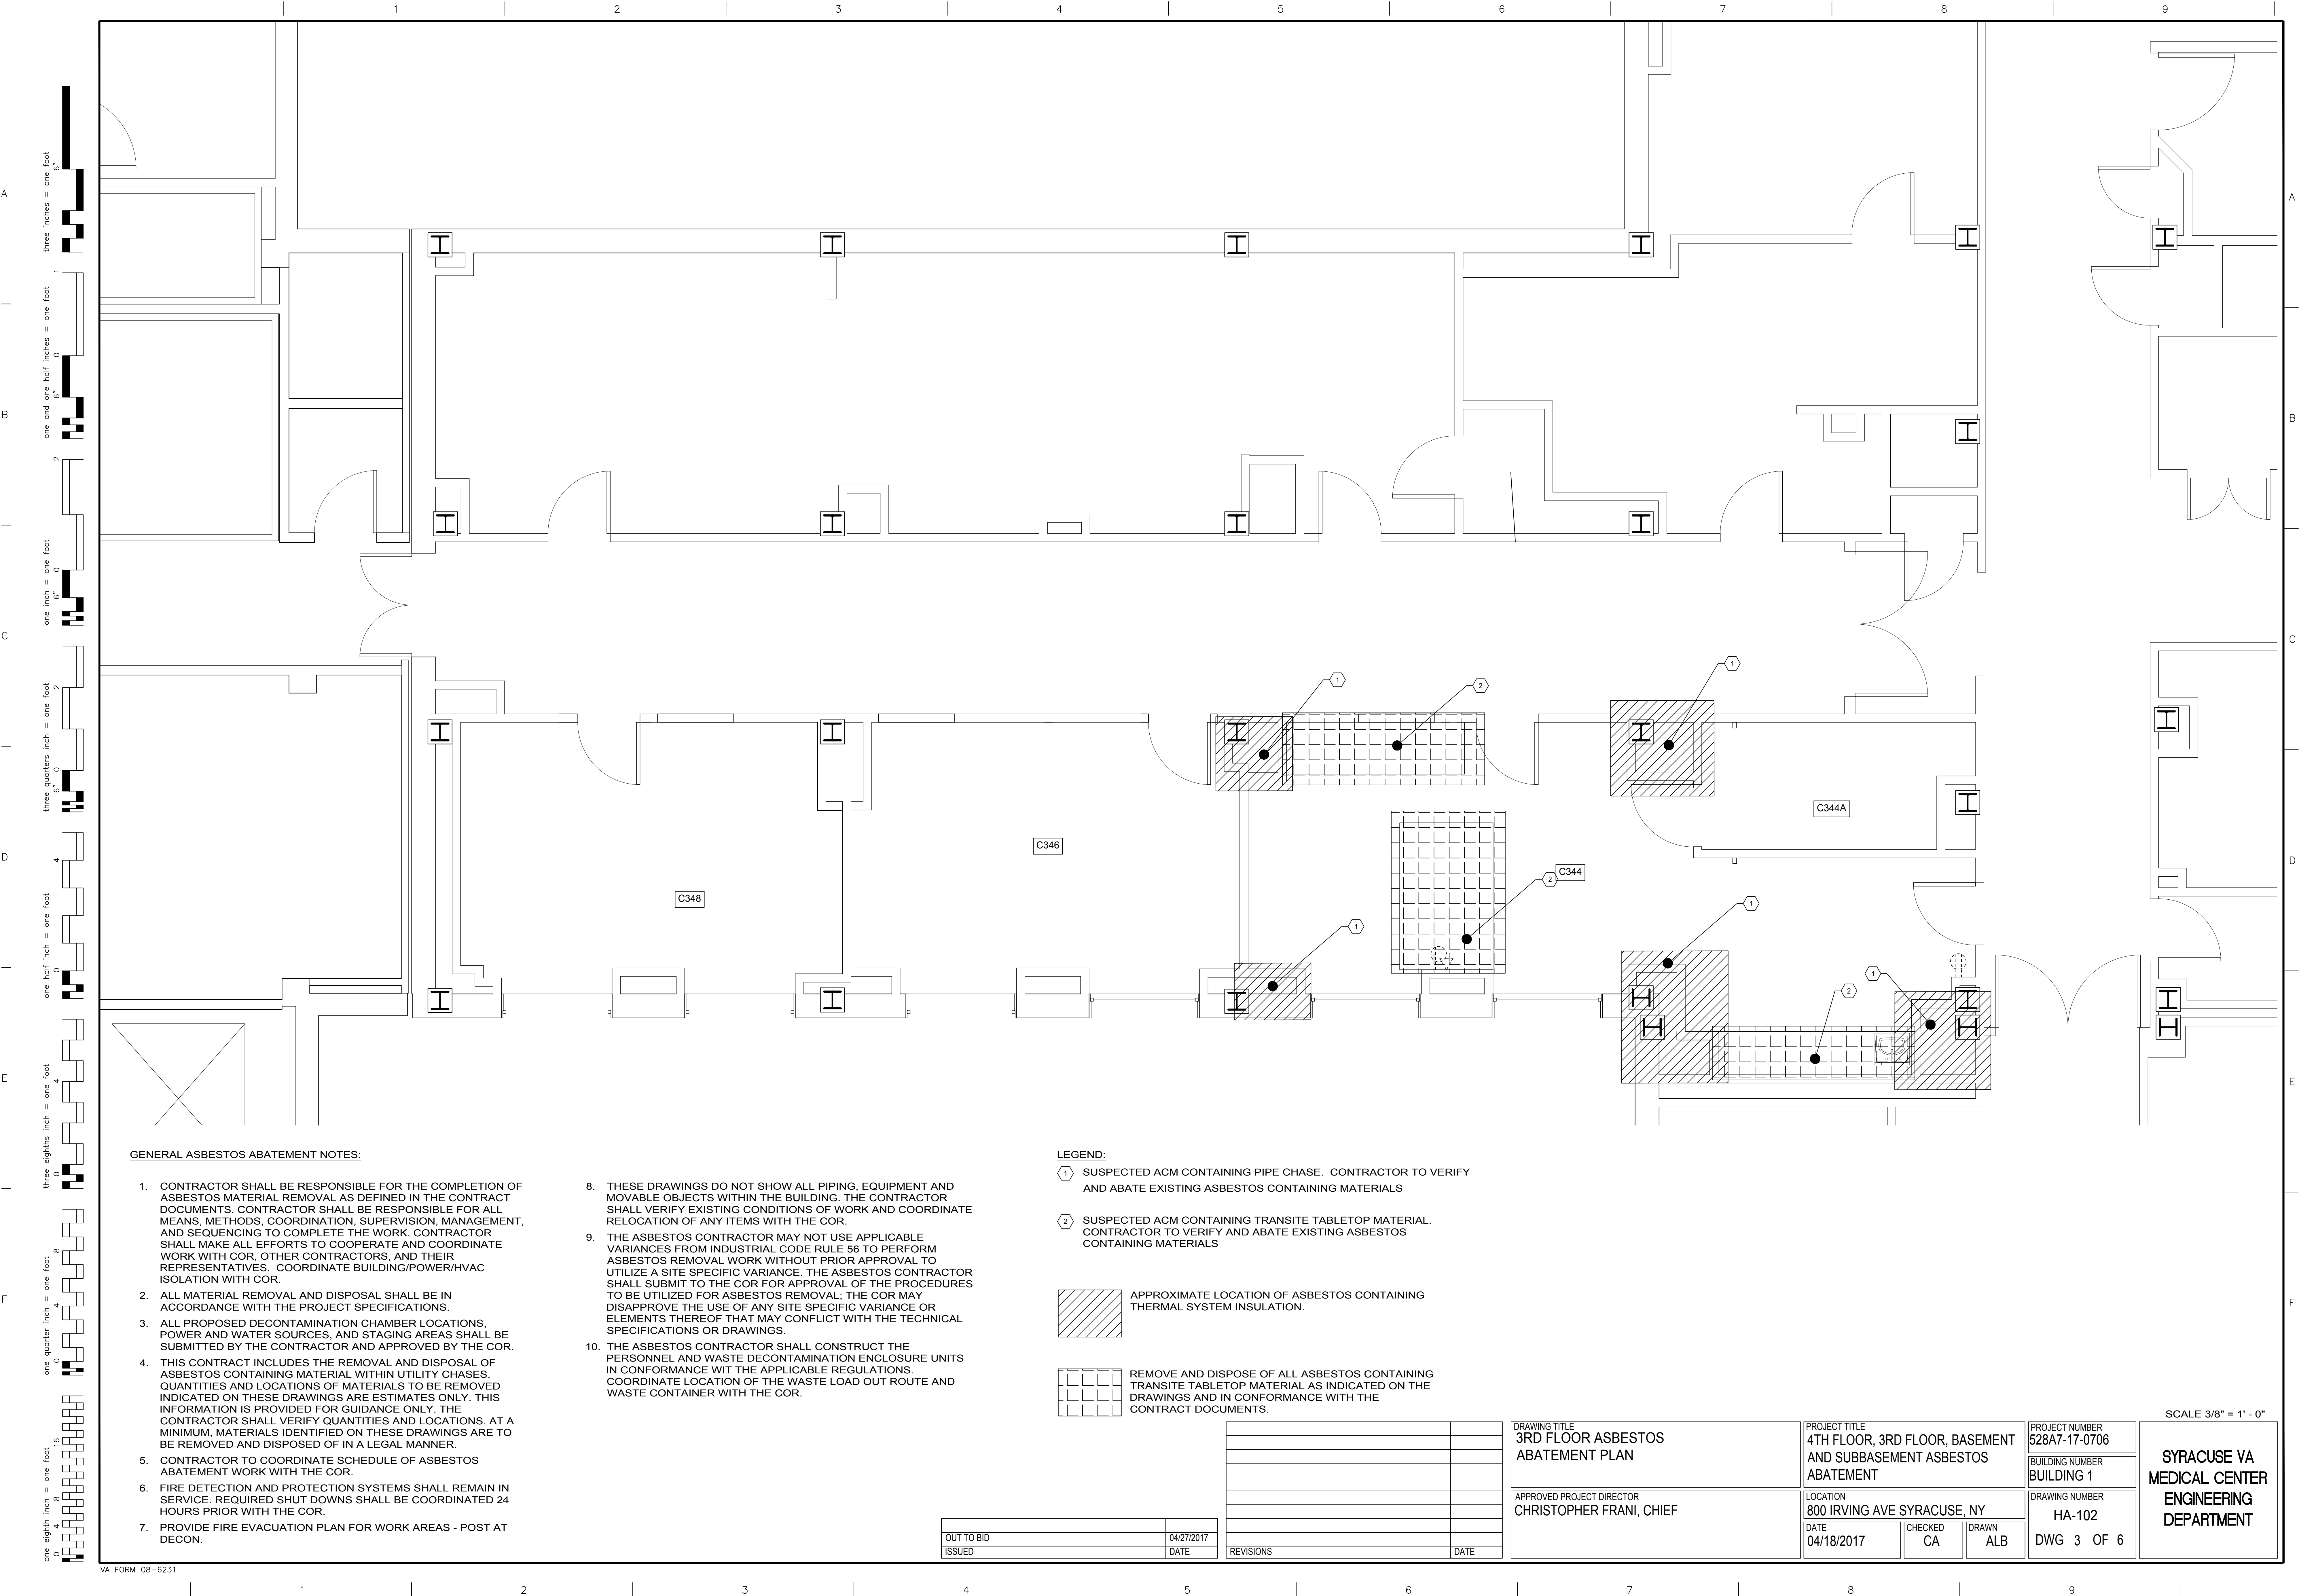


three eighths inch = one foot
0 4 8 16
one eighth inch = one foot
0 4 8 16
one quarter inch = one foot
0 4 8 16
three eighths inch = one foot
0 4 8 16
one half inch = one foot
0 4 8 16
three quarters inch = one foot
0 4 8 16
one inch = one foot
0 6 12 18
one and one half inches = one foot
0 6 12 18
three inches = one foot
0 6 12 18

GENERAL ASBESTOS ABATEMENT NOTES:

1. CONTRACTOR SHALL BE RESPONSIBLE FOR THE COMPLETION OF ASBESTOS MATERIAL REMOVAL AS DEFINED IN THE CONTRACT DOCUMENTS. CONTRACTOR SHALL BE RESPONSIBLE FOR ALL MEANS, METHODS, COORDINATION, SUPERVISION, MANAGEMENT, AND SEQUENCING TO COMPLETE THE WORK. CONTRACTOR SHALL MAKE ALL EFFORTS TO COOPERATE AND COORDINATE WORK WITH COR, OTHER CONTRACTORS, AND THEIR REPRESENTATIVES. COORDINATE BUILDING/POWER/HVAC ISOLATION WITH COR.
2. ALL MATERIAL REMOVAL AND DISPOSAL SHALL BE IN ACCORDANCE WITH THE PROJECT SPECIFICATIONS.
3. ALL PROPOSED DECONTAMINATION CHAMBER LOCATIONS, POWER AND WATER SOURCES, AND STAGING AREAS SHALL BE SUBMITTED BY THE CONTRACTOR AND APPROVED BY THE COR.
4. THIS CONTRACT INCLUDES THE REMOVAL AND DISPOSAL OF ASBESTOS CONTAINING MATERIAL WITHIN UTILITY CHASES. QUANTITIES AND LOCATIONS OF MATERIALS TO BE REMOVED INDICATED ON THESE DRAWINGS ARE ESTIMATES ONLY. THIS INFORMATION IS PROVIDED FOR GUIDANCE ONLY. THE CONTRACTOR SHALL VERIFY QUANTITIES AND LOCATIONS. AT A MINIMUM, MATERIALS IDENTIFIED ON THESE DRAWINGS ARE TO BE REMOVED AND DISPOSED OF IN A LEGAL MANNER.
5. CONTRACTOR TO COORDINATE SCHEDULE OF ASBESTOS ABATEMENT WORK WITH THE COR.
6. FIRE DETECTION AND PROTECTION SYSTEMS SHALL REMAIN IN SERVICE. REQUIRED SHUT DOWNS SHALL BE COORDINATED 24 HOURS PRIOR WITH THE COR.
7. PROVIDE FIRE EVACUATION PLAN FOR WORK AREAS - POST AT DECON.
8. THESE DRAWINGS DO NOT SHOW ALL PIPING, EQUIPMENT AND MOVABLE OBJECTS WITHIN THE BUILDING. THE CONTRACTOR SHALL VERIFY EXISTING CONDITIONS OF WORK AND COORDINATE RELOCATION OF ANY ITEMS WITH THE COR.
9. THE ASBESTOS CONTRACTOR MAY NOT USE APPLICABLE VARIANCES FROM INDUSTRIAL CODE RULE 56 TO PERFORM ASBESTOS REMOVAL WORK WITHOUT PRIOR APPROVAL TO UTILIZE A SITE SPECIFIC VARIANCE. THE ASBESTOS CONTRACTOR SHALL SUBMIT TO THE COR FOR APPROVAL OF THE PROCEDURES TO BE UTILIZED FOR ASBESTOS REMOVAL; THE COR MAY DISAPPROVE THE USE OF ANY SITE SPECIFIC VARIANCE OR ELEMENTS THEREOF THAT MAY CONFLICT WITH THE TECHNICAL SPECIFICATIONS OR DRAWINGS.
10. THE ASBESTOS CONTRACTOR SHALL CONSTRUCT THE PERSONNEL AND WASTE DECONTAMINATION ENCLOSURE UNITS IN CONFORMANCE WIT THE APPLICABLE REGULATIONS. COORDINATE LOCATION OF THE WASTE LOAD OUT ROUTE AND WASTE CONTAINER WITH THE COR.

LEGEND:

- 1 SUSPECTED ACM CONTAINING PIPE CHASE. CONTRACTOR TO VERIFY AND ABATE EXISTING ASBESTOS CONTAINING MATERIALS.
- APPROXIMATE LOCATION OF ASBESTOS CONTAINING THERMAL SYSTEM INSULATION.

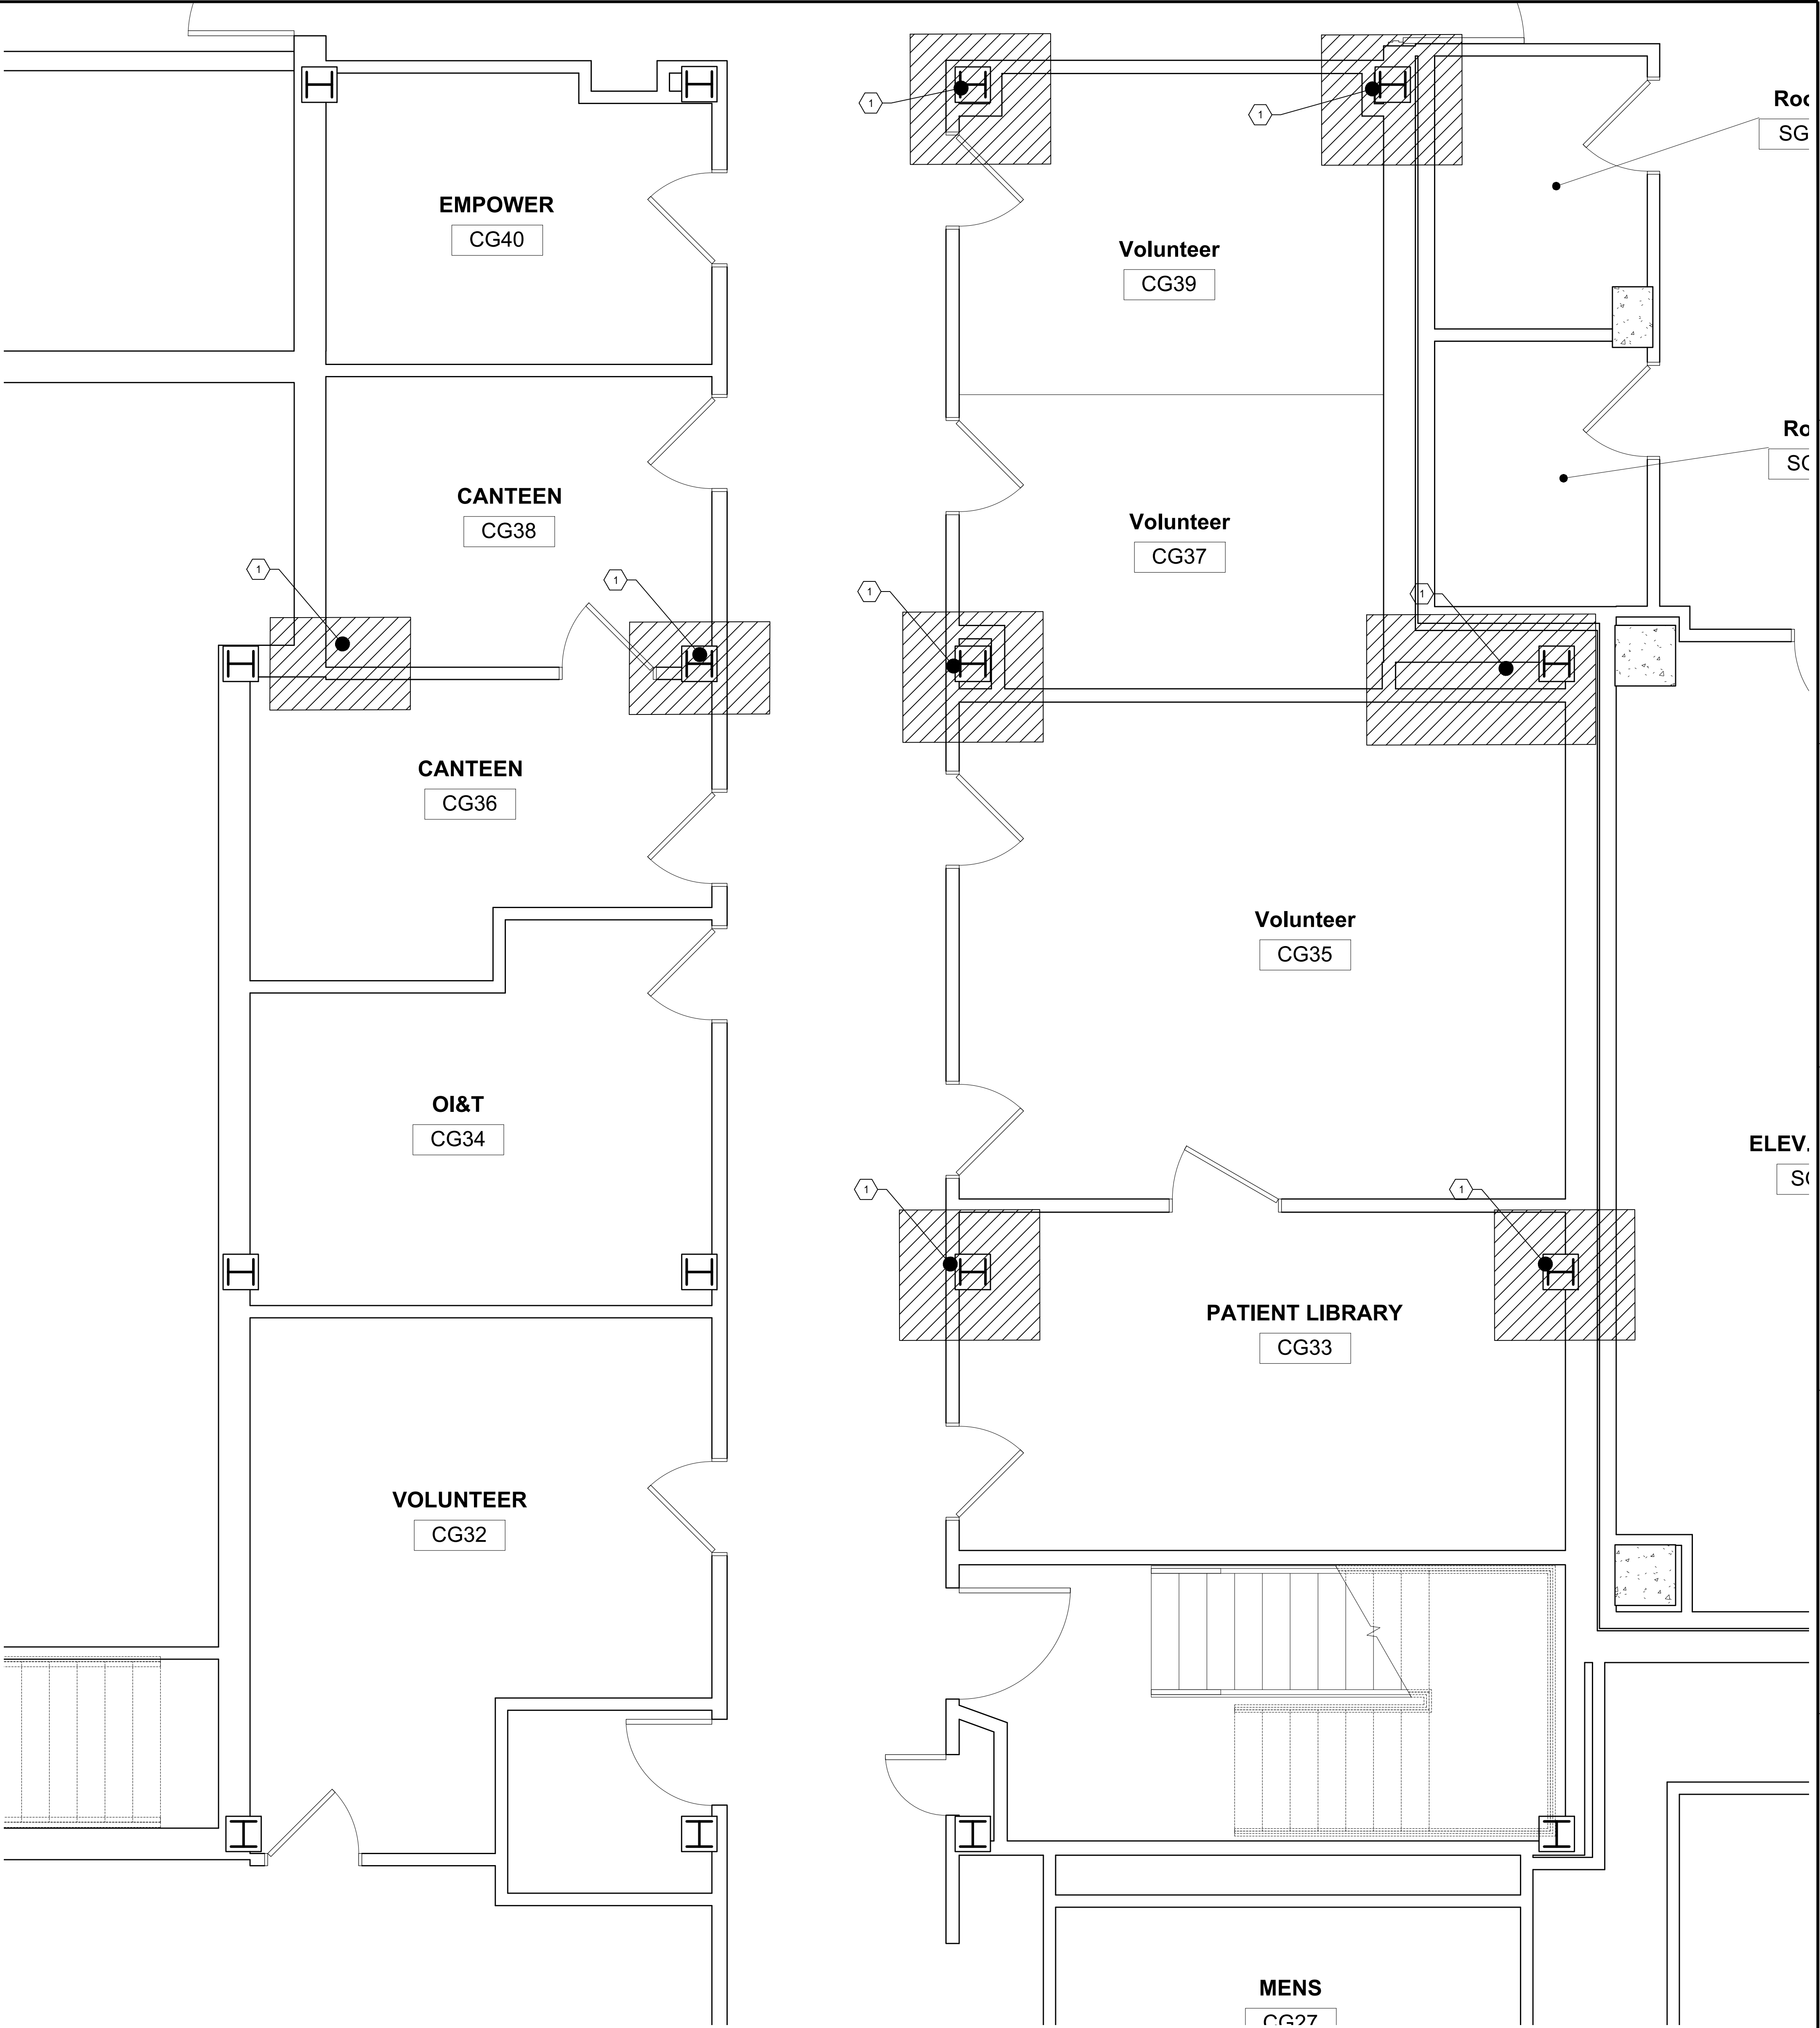

OUT TO BID	04/27/2017
ISSUED	DATE

REVISIONS	DATE


DRAWING TITLE GROUND FLOOR ASBESTOS ABATEMENT PLAN
APPROVED PROJECT DIRECTOR CHRISTOPHER FRANI, CHIEF

PROJECT TITLE 4TH FLOOR, 3RD FLOOR, BASEMENT AND SUBBASEMENT ASBESTOS ABATEMENT
LOCATION 800 IRVING AVE SYRACUSE, NY
DATE 04/18/2017
CHECKED CA
DRAWN ALB

PROJECT NUMBER 528A7-17-0706
BUILDING NUMBER BUILDING 1
DRAWING NUMBER HA-103
DWG 4 OF 6

SYRACUSE VA MEDICAL CENTER ENGINEERING DEPARTMENT
--

SCALE 3/8" = 1' - 0"

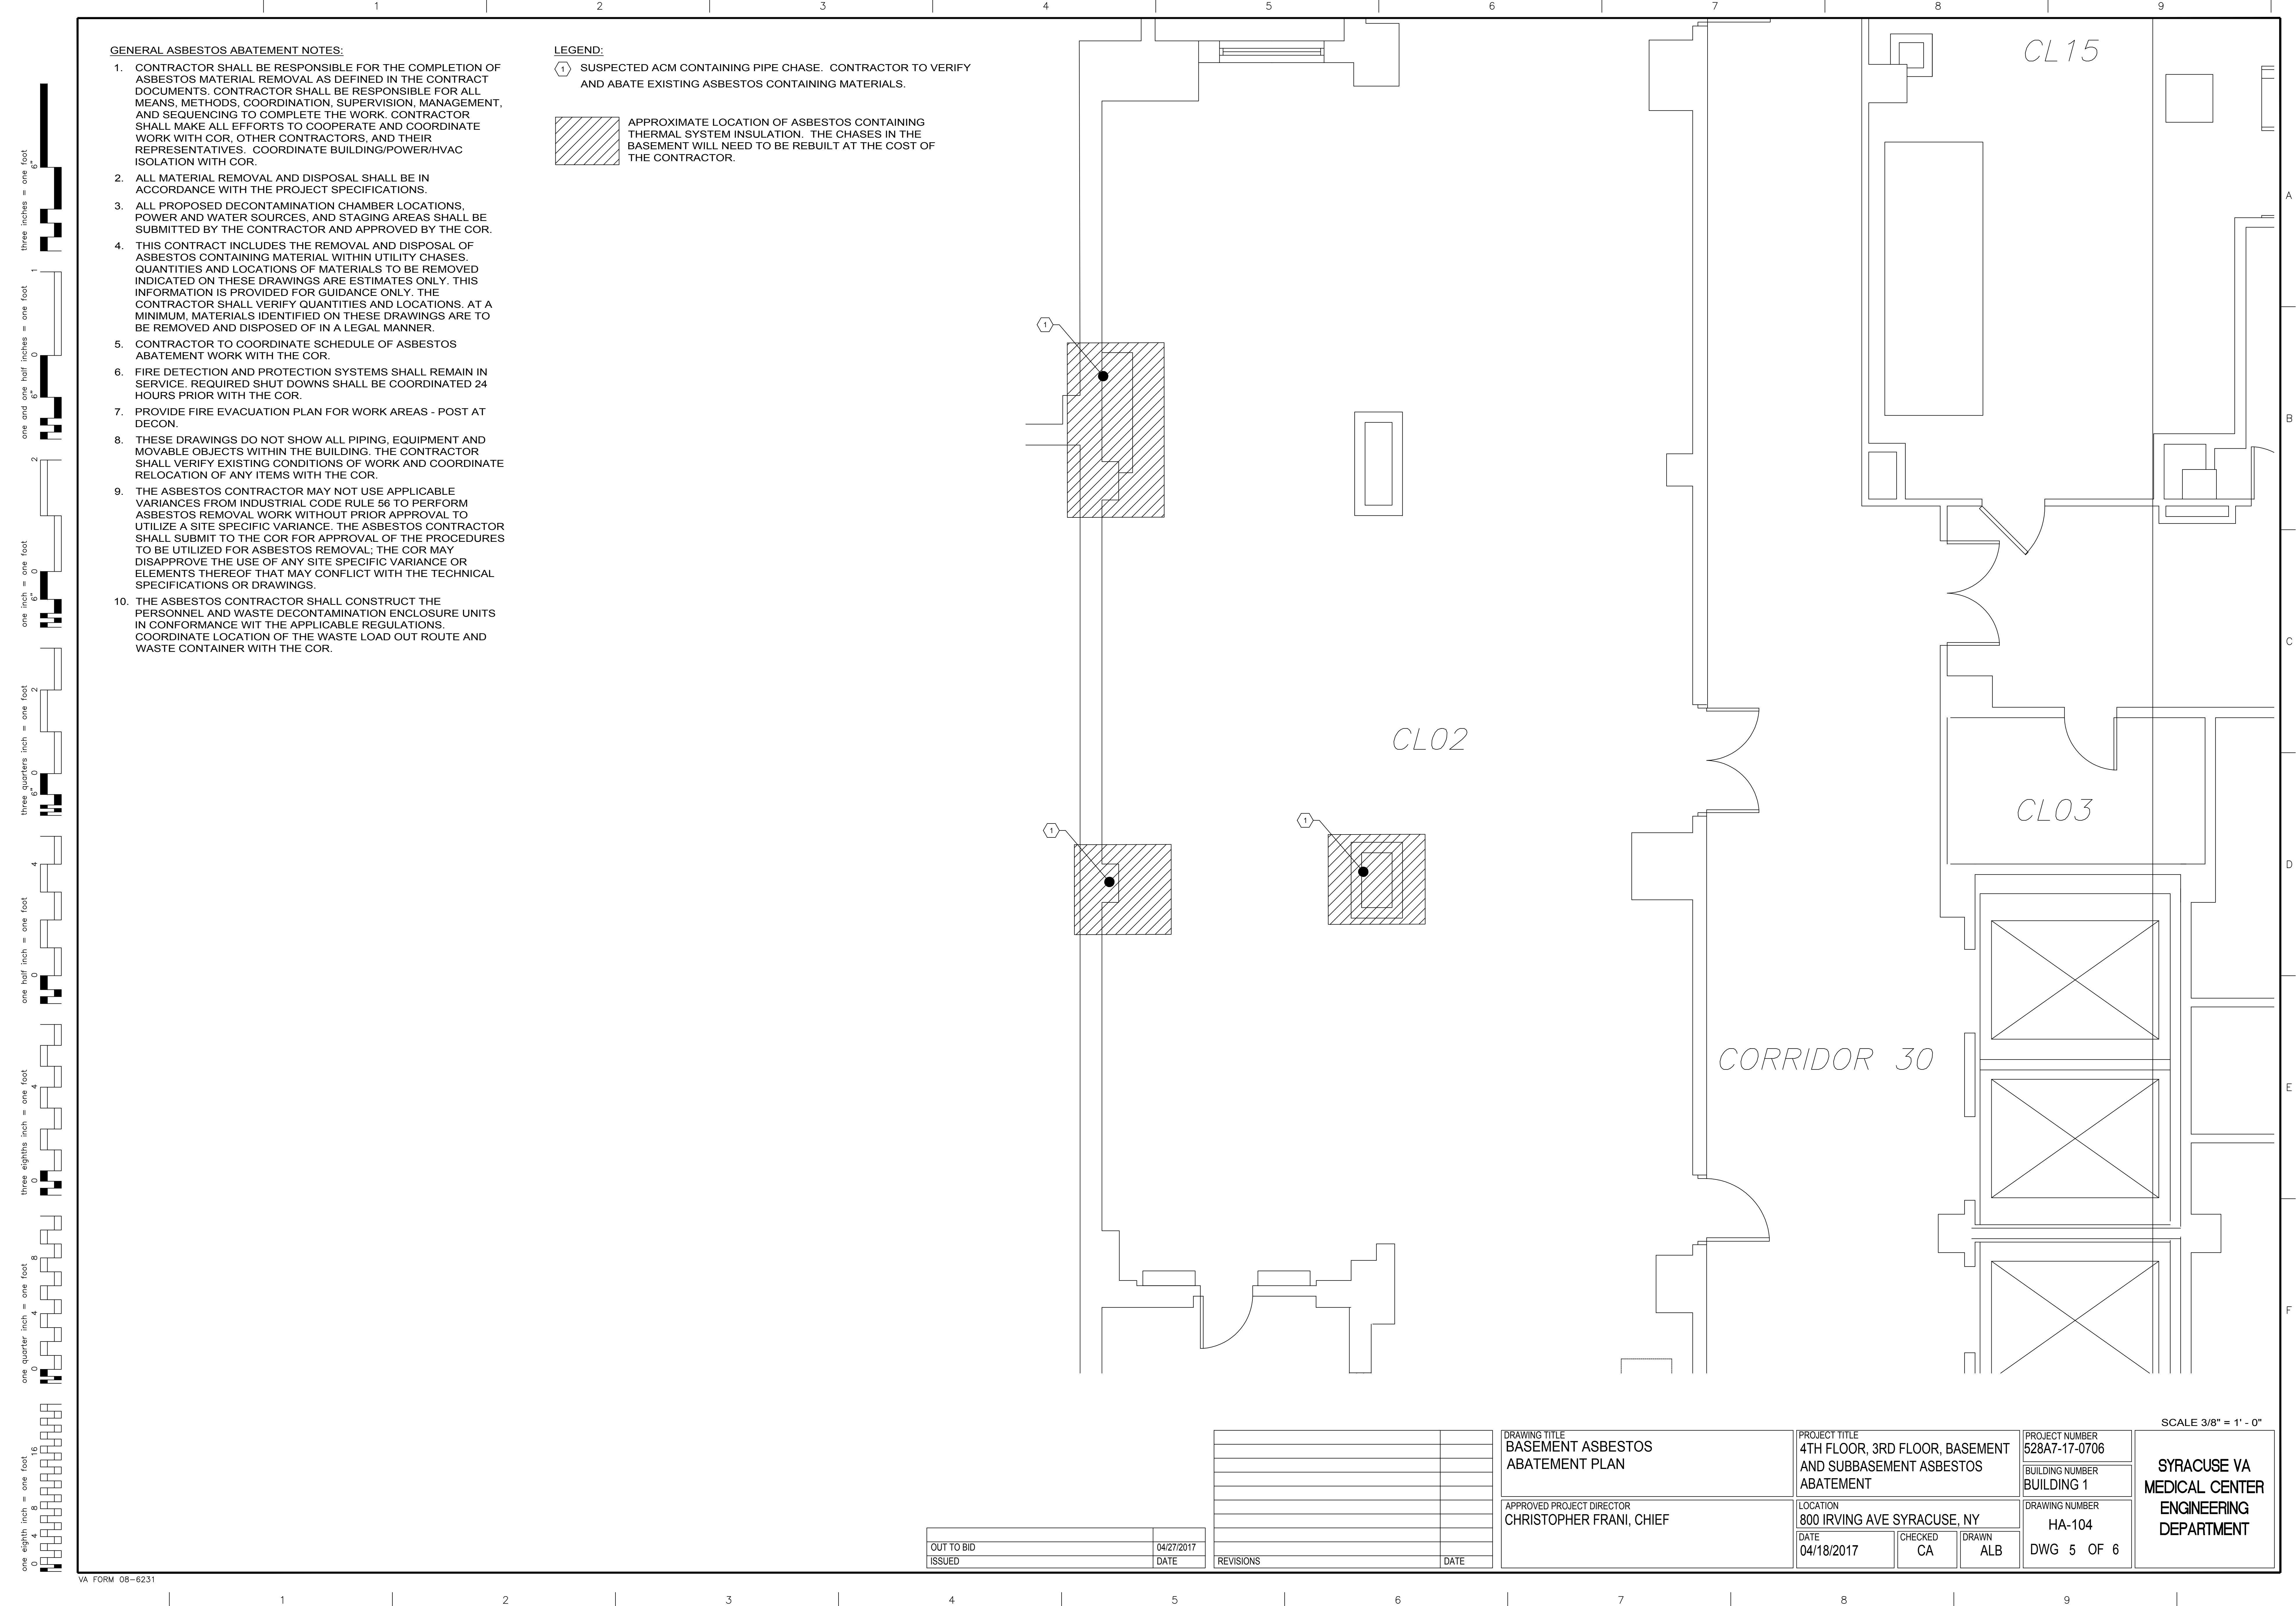


GENERAL ASBESTOS ABATEMENT NOTES:

1. CONTRACTOR SHALL BE RESPONSIBLE FOR THE COMPLETION OF ASBESTOS MATERIAL REMOVAL AS DEFINED IN THE CONTRACT DOCUMENTS. CONTRACTOR SHALL BE RESPONSIBLE FOR ALL MEANS, METHODS, COORDINATION, SUPERVISION, MANAGEMENT, AND SEQUENCING TO COMPLETE THE WORK. CONTRACTOR SHALL MAKE ALL EFFORTS TO COOPERATE AND COORDINATE WORK WITH COR, OTHER CONTRACTORS, AND THEIR REPRESENTATIVES. COORDINATE BUILDING/POWER/HVAC ISOLATION WITH COR.
2. ALL MATERIAL REMOVAL AND DISPOSAL SHALL BE IN ACCORDANCE WITH THE PROJECT SPECIFICATIONS.
3. ALL PROPOSED DECONTAMINATION CHAMBER LOCATIONS, POWER AND WATER SOURCES, AND STAGING AREAS SHALL BE SUBMITTED BY THE CONTRACTOR AND APPROVED BY THE COR.
4. THIS CONTRACT INCLUDES THE REMOVAL AND DISPOSAL OF ASBESTOS CONTAINING MATERIAL WITHIN UTILITY CHASES. QUANTITIES AND LOCATIONS OF MATERIALS TO BE REMOVED INDICATED ON THESE DRAWINGS ARE ESTIMATES ONLY. THIS INFORMATION IS PROVIDED FOR GUIDANCE ONLY. THE CONTRACTOR SHALL VERIFY QUANTITIES AND LOCATIONS. AT A MINIMUM, MATERIALS IDENTIFIED ON THESE DRAWINGS ARE TO BE REMOVED AND DISPOSED OF IN A LEGAL MANNER.
5. CONTRACTOR TO COORDINATE SCHEDULE OF ASBESTOS ABATEMENT WORK WITH THE COR.
6. FIRE DETECTION AND PROTECTION SYSTEMS SHALL REMAIN IN SERVICE. REQUIRED SHUT DOWNS SHALL BE COORDINATED 24 HOURS PRIOR WITH THE COR.
7. PROVIDE FIRE EVACUATION PLAN FOR WORK AREAS - POST AT DECON.
8. THESE DRAWINGS DO NOT SHOW ALL PIPING, EQUIPMENT AND MOVABLE OBJECTS WITHIN THE BUILDING. THE CONTRACTOR SHALL VERIFY EXISTING CONDITIONS OF WORK AND COORDINATE RELOCATION OF ANY ITEMS WITH THE COR.
9. THE ASBESTOS CONTRACTOR MAY NOT USE APPLICABLE VARIANCES FROM INDUSTRIAL CODE RULE 56 TO PERFORM ASBESTOS REMOVAL WORK WITHOUT PRIOR APPROVAL TO UTILIZE A SITE SPECIFIC VARIANCE. THE ASBESTOS CONTRACTOR SHALL SUBMIT TO THE COR FOR APPROVAL OF THE PROCEDURES TO BE UTILIZED FOR ASBESTOS REMOVAL; THE COR MAY DISAPPROVE THE USE OF ANY SITE SPECIFIC VARIANCE OR ELEMENTS THEREOF THAT MAY CONFLICT WITH THE TECHNICAL SPECIFICATIONS OR DRAWINGS.
10. THE ASBESTOS CONTRACTOR SHALL CONSTRUCT THE PERSONNEL AND WASTE DECONTAMINATION ENCLOSURE UNITS IN CONFORMANCE WIT THE APPLICABLE REGULATIONS. COORDINATE LOCATION OF THE WASTE LOAD OUT ROUTE AND WASTE CONTAINER WITH THE COR.

LEGEND:

- ① SUSPECTED ACM CONTAINING PIPE CHASE. CONTRACTOR TO VERIFY AND ABATE EXISTING ASBESTOS CONTAINING MATERIALS.

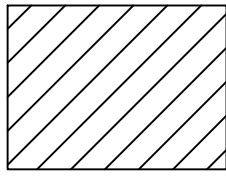

APPROXIMATE LOCATION OF ASBESTOS CONTAINING THERMAL SYSTEM INSULATION. THE CHASES IN THE BASEMENT WILL NEED TO BE REBUILT AT THE COST OF THE CONTRACTOR.

OUT TO BID	04/27/2017
ISSUED	DATE

REVISIONS	DATE

DRAWING TITLE BASEMENT ASBESTOS ABATEMENT PLAN
APPROVED PROJECT DIRECTOR CHRISTOPHER FRANI, CHIEF

PROJECT TITLE 4TH FLOOR, 3RD FLOOR, BASEMENT AND SUBBASEMENT ASBESTOS ABATEMENT
LOCATION 800 IRVING AVE SYRACUSE, NY
DATE 04/18/2017

PROJECT NUMBER 528A7-17-0706
BUILDING NUMBER BUILDING 1
DRAWING NUMBER HA-104
DWG 5 OF 6

SYRACUSE VA MEDICAL CENTER ENGINEERING DEPARTMENT
--

SCALE 3/8" = 1' - 0"


0 4 8 16
one eighth inch = one foot
0 4 8
one quarter inch = one foot
0 4 8
three eighths inch = one foot
0 4
one half inch = one foot
0 2 4
three quarters inch = one foot
0 2 4
one inch = one foot
0 6
one and one half inches = one foot
0 6
three inches = one foot
0 6

GENERAL ASBESTOS ABATEMENT NOTES:

1. CONTRACTOR SHALL BE RESPONSIBLE FOR THE COMPLETION OF ASBESTOS MATERIAL REMOVAL AS DEFINED IN THE CONTRACT DOCUMENTS. CONTRACTOR SHALL BE RESPONSIBLE FOR ALL MEANS, METHODS, COORDINATION, SUPERVISION, MANAGEMENT, AND SEQUENCING TO COMPLETE THE WORK. CONTRACTOR SHALL MAKE ALL EFFORTS TO COOPERATE AND COORDINATE WORK WITH COR, OTHER CONTRACTORS, AND THEIR REPRESENTATIVES. COORDINATE BUILDING/POWER/HVAC ISOLATION WITH COR.
2. ALL MATERIAL REMOVAL AND DISPOSAL SHALL BE IN ACCORDANCE WITH THE PROJECT SPECIFICATIONS.
3. ALL PROPOSED DECONTAMINATION CHAMBER LOCATIONS, POWER AND WATER SOURCES, AND STAGING AREAS SHALL BE SUBMITTED BY THE CONTRACTOR AND APPROVED BY THE COR.
4. THIS CONTRACT INCLUDES THE REMOVAL AND DISPOSAL OF ASBESTOS CONTAINING MATERIAL WITHIN UTILITY CHASES. QUANTITIES AND LOCATIONS OF MATERIALS TO BE REMOVED INDICATED ON THESE DRAWINGS ARE ESTIMATES ONLY. THIS INFORMATION IS PROVIDED FOR GUIDANCE ONLY. THE CONTRACTOR SHALL VERIFY QUANTITIES AND LOCATIONS. AT A MINIMUM, MATERIALS IDENTIFIED ON THESE DRAWINGS ARE TO BE REMOVED AND DISPOSED OF IN A LEGAL MANNER.
5. CONTRACTOR TO COORDINATE SCHEDULE OF ASBESTOS ABATEMENT WORK WITH THE COR.
6. FIRE DETECTION AND PROTECTION SYSTEMS SHALL REMAIN IN SERVICE. REQUIRED SHUT DOWNS SHALL BE COORDINATED 24 HOURS PRIOR WITH THE COR.
7. PROVIDE FIRE EVACUATION PLAN FOR WORK AREAS - POST AT DECON.
8. THESE DRAWINGS DO NOT SHOW ALL PIPING, EQUIPMENT AND MOVABLE OBJECTS WITHIN THE BUILDING. THE CONTRACTOR SHALL VERIFY EXISTING CONDITIONS OF WORK AND COORDINATE RELOCATION OF ANY ITEMS WITH THE COR.
9. THE ASBESTOS CONTRACTOR MAY NOT USE APPLICABLE VARIANCES FROM INDUSTRIAL CODE RULE 56 TO PERFORM ASBESTOS REMOVAL WORK WITHOUT PRIOR APPROVAL TO UTILIZE A SITE SPECIFIC VARIANCE. THE ASBESTOS CONTRACTOR SHALL SUBMIT TO THE COR FOR APPROVAL OF THE PROCEDURES TO BE UTILIZED FOR ASBESTOS REMOVAL; THE COR MAY DISAPPROVE THE USE OF ANY SITE SPECIFIC VARIANCE OR ELEMENTS THEREOF THAT MAY CONFLICT WITH THE TECHNICAL SPECIFICATIONS OR DRAWINGS.
10. THE ASBESTOS CONTRACTOR SHALL CONSTRUCT THE PERSONNEL AND WASTE DECONTAMINATION ENCLOSURE UNITS IN CONFORMANCE WIT THE APPLICABLE REGULATIONS. COORDINATE LOCATION OF THE WASTE LOAD OUT ROUTE AND WASTE CONTAINER WITH THE COR.

LEGEND:

- 1 SUSPECTED ACM CONTAINING PIPE CHASE. CONTRACTOR TO VERIFY AND ABATE EXISTING ASBESTOS CONTAINING MATERIALS
- APPROXIMATE LOCATION OF ASBESTOS CONTAINING THERMAL SYSTEM INSULATION. THE PIPE THAT IS IN THIS AREA IS EXPOSED.

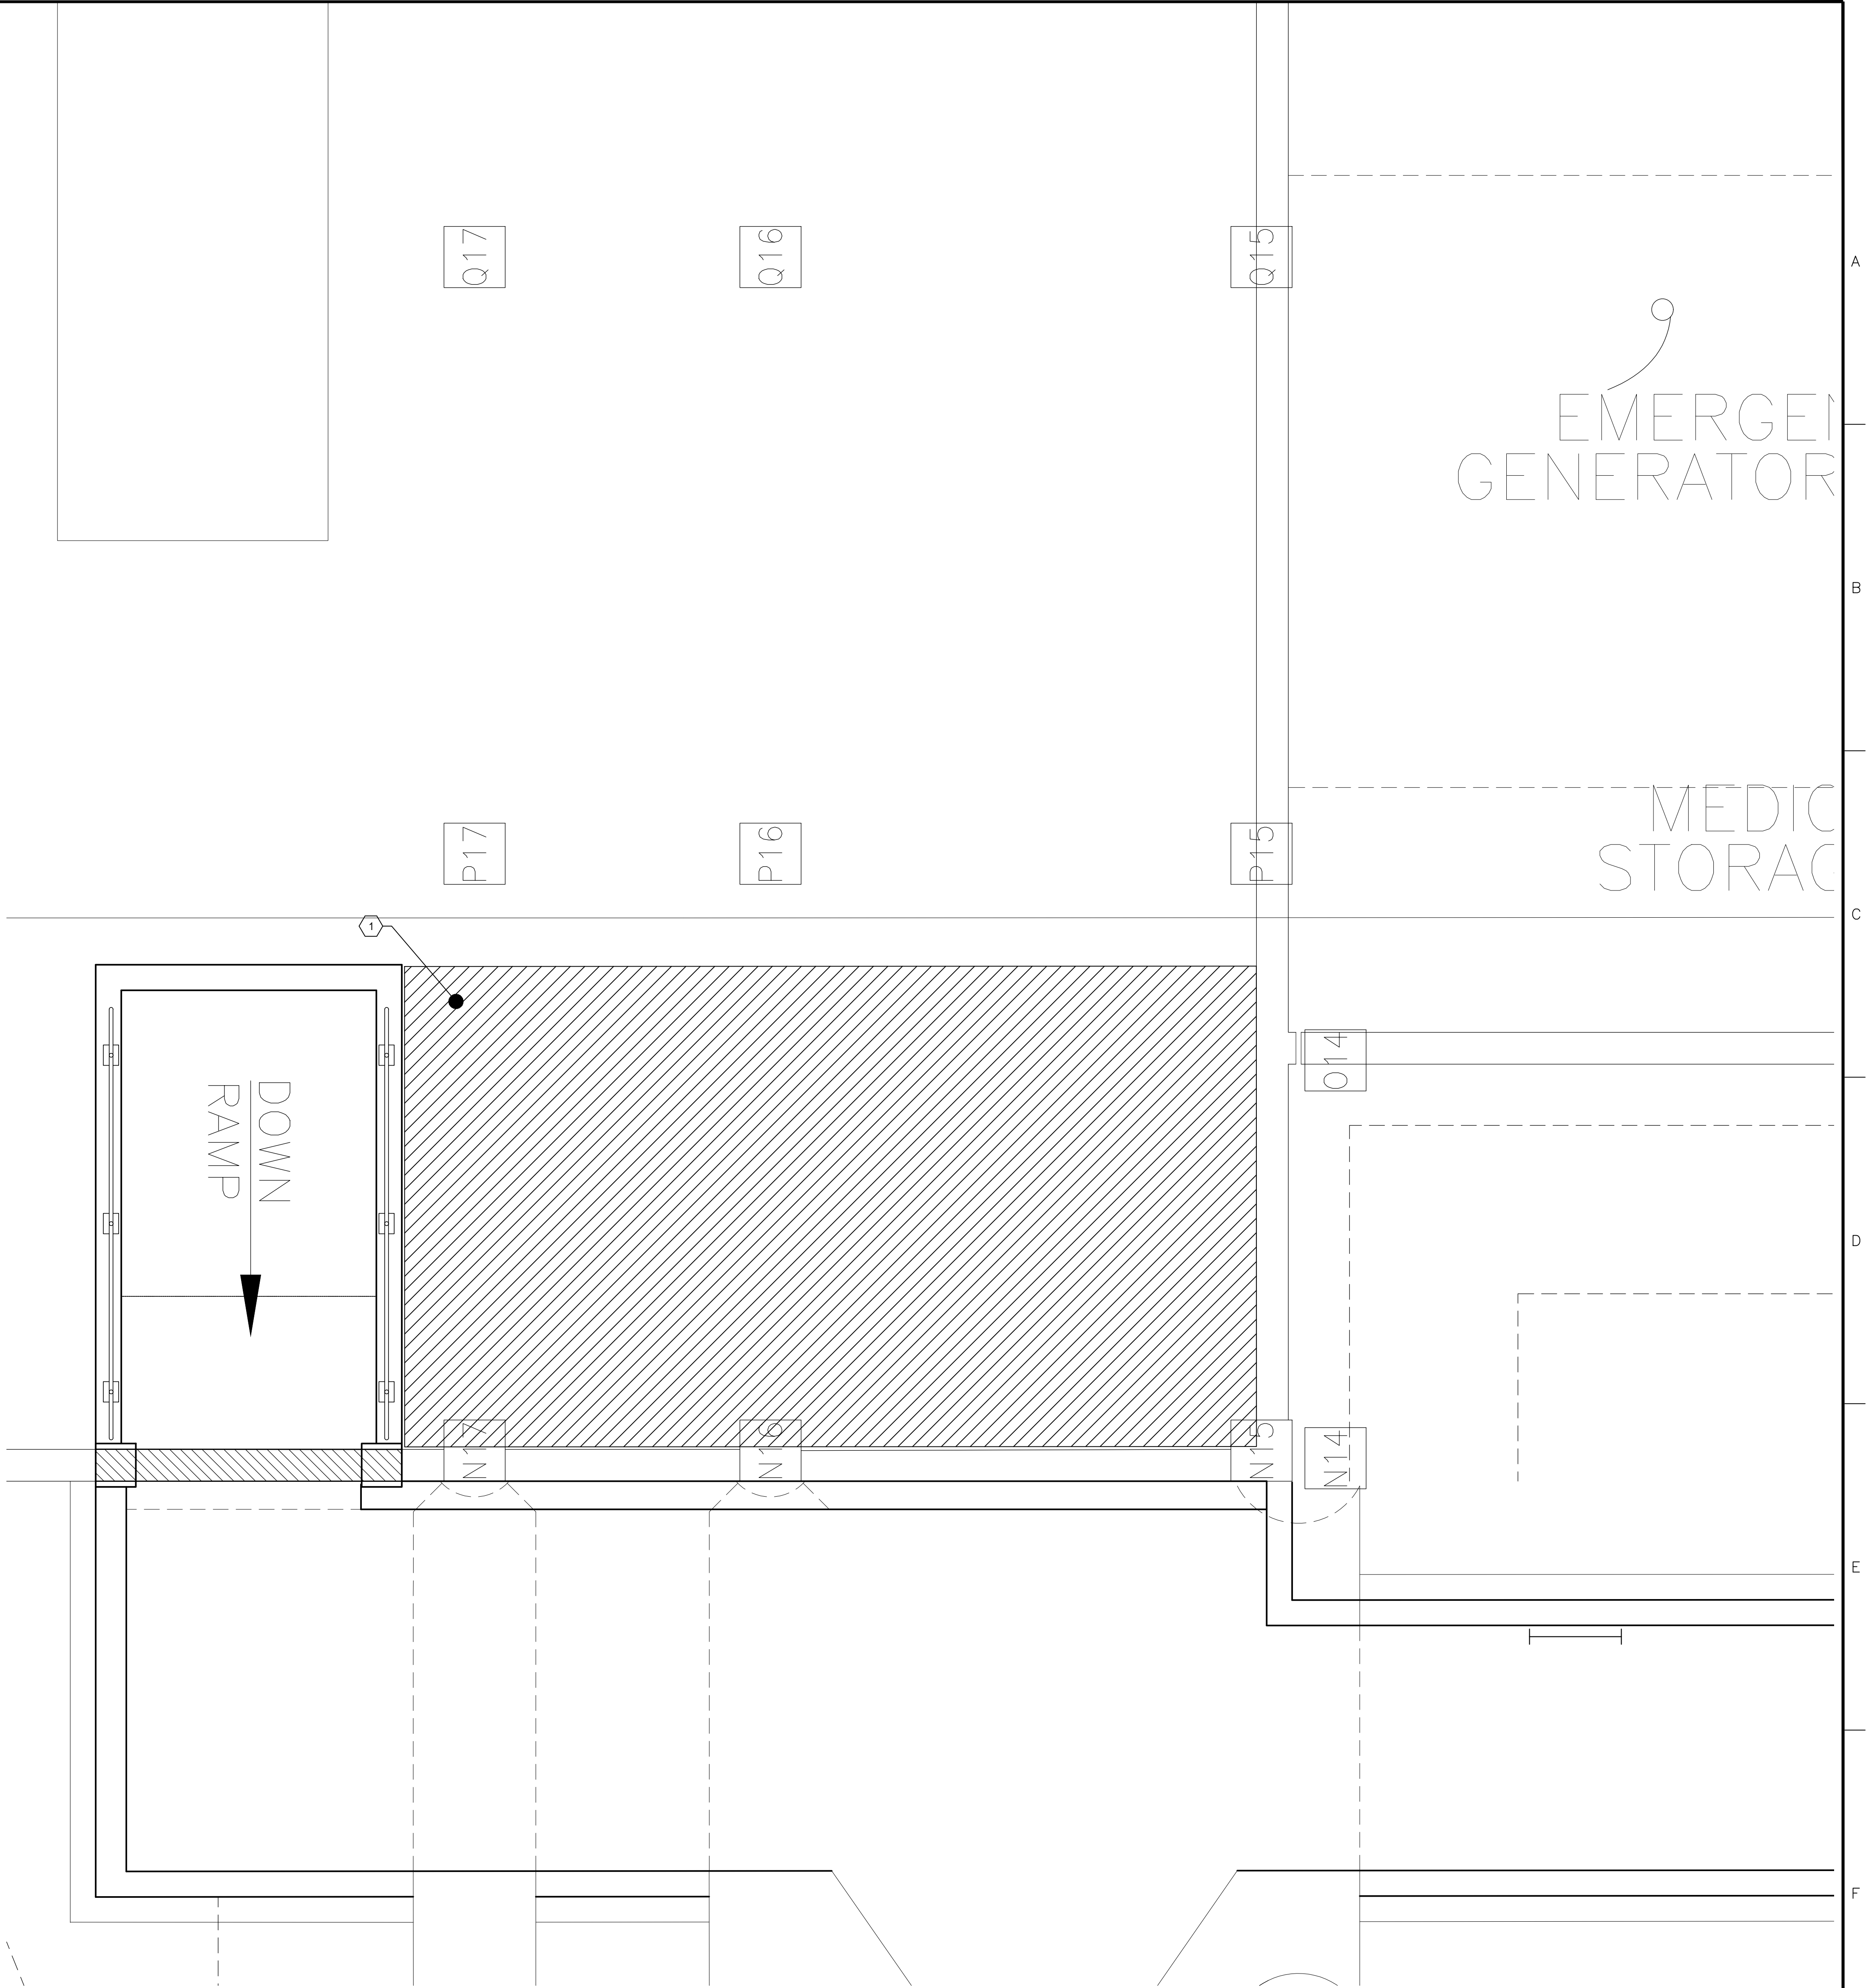

OUT TO BID	04/27/2017
ISSUED	DATE

REVISIONS	DATE

DRAWING TITLE SUBBASEMENT ASBESTOS ABATEMENT PLAN
APPROVED PROJECT DIRECTOR CHRISTOPHER FRANI, CHIEF

PROJECT TITLE 4TH FLOOR, 3RD FLOOR, BASEMENT AND SUBBASEMENT ASBESTOS ABATEMENT
LOCATION 800 IRVING AVE SYRACUSE, NY
DATE 04/18/2017
CHECKED CA
DRAWN ALB

PROJECT NUMBER 528A7-17-0706
BUILDING NUMBER BUILDING 1
DRAWING NUMBER HA-105
DWG 6 OF 6

SYRACUSE VA MEDICAL CENTER ENGINEERING DEPARTMENT
--

SCALE 3/8" = 1' - 0"