



- 1 INSTALL AUDIBLE ALARM DORM SENSOR, DORM PROP ALARM AS MANUFACTURED DORTRONICS SYSTEMS, SAG HARBOR NY OR EQUAL.
- 2 CAREFULLY REMOVE AND RE-INSTALL ACoustICAL CEILING TILE, GRID, LIGHTS, DIFFUSER AND ANY OTHER CEILING ITEMS AS REQUIRED FOR INSTALLATION OF MECHANICAL WORK
- 3 REMOVE EXISTING VCT FLOOR, SCRAPE AND CLEAN FLOOR AND SEAL THE CONCRETE FLOOR
- 4 REMOVE EXISTING WALL AS REQUIRED TO INSTALL PULL DOWN EYE WASH STATION – SEE MCH FOR SPECIFICATIONS PATCH AND PAINT WALL FOLLOWING INSTALLATION SEE DETAIL 2-A/1
- 5 EXISTING EXHAUST HOOD

NOTE:  
CONTRACTOR TO CHECK IN WITH FRONT DESK EACH DAY AS THE AREA WHERE WORK IS TO BE COMPLETED IS SECURITY SENSITIVE. SOME WORK REQUIRED TO BE COMPLETED AFTER NORMAL BUSINESS HOURS WHERE NEEDED. SCHEDULE WITH COTR ACCORDINGLY BEFORE BEGINNING OF WORK.

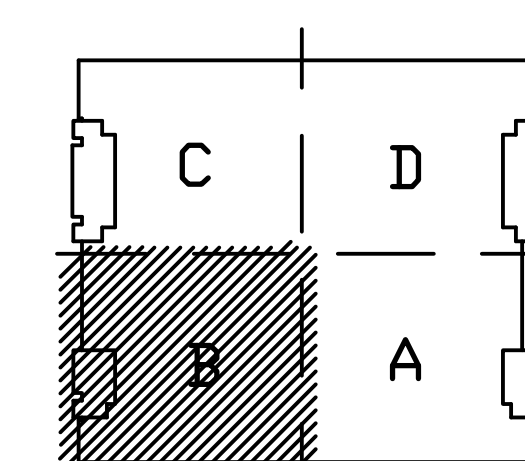

PDG 110701.01

Revisions	Date	<div>Consultants <b>BURDETTE KOEHLER MURPHY &amp; ASSOCIATES, INC.</b> MECHANICAL / ELECTRICAL / FIRE PROTECTION / TELECOMMUNICATIONS 1423 CLARKVIEW ROAD, SUITE 500 BALTIMORE, MARYLAND 21210 410.523.0600 — FAX 410.577.2543 <b>BUILDING COST CONSULTANTS, INC.</b> COST ESTIMATING 12917 — 30TH AVENUE PLATSMOUTH, NEBRASKA 68048 402.298.8260 — FAX 402.298.8290</div>	Seal	<div><b>POLT DESIGN GROUP</b> ARCHITECTURE PLANNING ENGINEERING 1301 Enterprise Court, Suite 103-C 410.803.2141 Bel Air, Maryland 21014-1847 fax 410.838.1603 <a href="http://www.polt-design.com">www.polt-design.com</a></div>	Drawing Title <b>FLOOR PLAN AREA "B"</b>		Project Title <b>WET LAB RENOVATION</b>		Date <b>3/22/2012</b>	DEPARTMENT OF VETERANS AFFAIRS		
					Approved: Associate Director of Operations		Building Number <b>1</b>	Checked <b>CAJ</b>	Drawn <b>BMH</b>		Project No. <b>512-10-135</b>	DRAWING NO. <b>A-2</b>
					Approved: Medical Center Director		Location <b>BALTIMORE, MARYLAND</b>		Dwg. <b>2</b> Of <b>26</b>			