



SCHEDULE OF INTERIOR FINISHES


KEY NAME	MANUFACTURER	SIZE	PATTERN / TYPE/ STYLE	COLOR NO / NAME	REMARKS OR LOCATION USED
ACT-1	ARMSTRONG CEILING SOLUTION	24" X 24" X 3/4"	ULTIMA - BEVELED TEGULAR	1912 WHITE	
WCL	ARMSTRONG CEILING SOLUTION	24" 72" X 3/4" AND 24" X 48" X 3/4"	WOODWORK FSC CONCEALED	BAMBOO PATINA IN PERFORATION RD 6006 ROUND DIAGONAL	STAGGERED PATTERN AT 1/3 OFFSET
PT-1	ARIZONA TILE	6" X 24", 3" X 24" (WALL BASE)	AFRICA	AFRICA BEIGE	ADMINPIC LOBBY (101), CORRIDOR (111)
PT-2	ARIZONA TILE	12" X 24", 6" X 48", 2" X 2", 3" X 24" (BULLNOSE TRIM)	WATERFALL	WT JOG	
PT-3	ARIZONA TILE	2" X 2"	RESIDE	BROWN	
PT-4	ARIZONA TILE	12" X 24", 2" X 2"	METALWOOD	IRIDIO	
GRT-1	CUSTOM TILE INSTALLATION SYSTEM		GROUT SOLUTIONS	#541 WALNUT	FOR PT-1
GRT-2	CUSTOM TILE INSTALLATION SYSTEM		GROUT SOLUTIONS	#10 ANTIQUE WHITE	FOR PT-2, PT-4
GRT-3	CUSTOM TILE INSTALLATION SYSTEM		GROUT SOLUTIONS	# 145 LIGHT SMOKE	FOR PT-3
FRP	MARLITE	4' X 10'	PEBBLED SURFACE	P 440N BISCUIT	ADMINPIC (HAC 102, HAC 112), MAINTENANCE BUILDING (HAC 104)
P-1	SHERWIN WILLIAMS	-		# 7575 CHOPSTICKS (FIELD)	ALL BUILDINGS
P-2	SHERWIN WILLIAMS	-		# 7105 PAPER WHITE (CEILING)	ALL BUILDINGS
P-3	SHERWIN WILLIAMS	-		# 9116 SERENGETI GRASS (ACCENT)	ALL BUILDINGS
P-4	SHERWIN WILLIAMS	-		# 7709 COPPER POT (ACCENT)	ADMINPIC BUILDIND
P-5	SHERWIN WILLIAMS	-		# 6423 RYE GRASS (ACCENT)	ALL BUILDINGS
P-6	SHERWIN WILLIAMS	-		# 6145 THATCH BROWN (HOLLOW METAL DOOR FRAMES)	ALL BUILDINGS
MT	DALTILE	2" W X 36" L X 3/8" H	SINGLE HOLLYWOOD BEVEL	CHIAIRO BEIGE CD M701 - MARBLE POLISHED	ALL BUILDINGS FLOOR TRANSITION FROM PORCELAIN TILE TO VCT, TO CARPET, TO SEALED CONCRETE
S-1	CORIAN	1/2" THICKNESS		GRANOLA	WINDOW SILLS AND COUNTERTOPS ADMIN/PIC (MULTI/MEETING ROOM 118, OPS117, LUNCH 113) MAINTENANCE BUILDING (LUNCH/LOUNGE 108) , HONOR GUARD (LOUNGE 103)
Q-1	CAMBRIA	3mm	WATERFALL COLLECTION	BUCKINGHAM	COUNTERTOP AT THE ADMINPIC ROOM 120 AND 121 ONLY
PLAM-1	FORMICA			7481-58 NATURAL BIRCH	
RB-1	ROPPE	6"		194 BURNT UMBER MATTE FINISH	
SS-1	BRADLEY		BRADTEX TEXTURES	5WL	
CPT-1	MANNINGTON	18" X 36"	NASHVILLE	14325 QUEEN VILLAGE	
SC	SHERWIN WILLIAMS	-	SEALED CONCRETE	CLEAR	
WD	MARSHFIELD DOOR SYSTEMS	-	BIRCH	0-95 CLEAR	
WS	MECHOSYSTEMS	-	THERMOVEIL DENSE BASKET WEAVE 1500 SERIES (3% OPEN)	1304 BLACK/BROWN	MECHO AND ELECTRO SHADES
TC	BRADLEY		CEILING HUNG - SERIES 600	STAINLESS STEEL - 5WL TEXTURE	ADMIN/PIC, MAINTENANCE AND HONOR GUARD BUILDINGS
LKR	LYON	18" X 21" X 72"		PP PUTTY	SLOPED TOP
B	BRADLEY		LENOXPEDESTAL	M227 TOFFEE AND BLACK LEGS	
WM			POWDER COAT		MAINTENANCE BUILDING ROOM 113
MC	SCHLUTER		DILEX-PHK	WHITE PHK1S100W	ALL RESTROOMS IN ALL BUILDINGS
EM	CS CONSTRUCTION SPECIALTIES	REFER TO PLANS	ALUM COLOR / CARPET INSERT	9305 EXPRESSO	ADMINPIC (VEST 101A, 101B AND 110), MAINTENANCE BUILDING (VEST 101 AND VEST 106) AND HONOR GUARD BUILDING (VEST/MUD ROOM 101)
INTS	-	REFER TO SHEET AF600	REFER TO SHEET AF600	COLOR REF# B18, COLOR DESCRIPTION: NEW VA BLUE, TEXT COLOR: WHITE (VA SIGNAGE DESIGN GUIDE)	INTERIOR SIGNAGE WILL BE PROVIDED BY THE VA
VCT - 1	MANNINGTON	12" X 12"	PROGRESSIONS	55507 ALMOND BUFF	ADMINPIC (LUNCH 113), MAINTENANCE BUILDING (CORRIDOR 102, LUNCH 108)
VCT - 2	MANNINGTON	12" X 12"	PROGRESSIONS	55173 OTTER BROWN	ADMINPIC (LUNCH 113), MAINTENANCE BUILDING (CORRIDOR 102, LUNCH 108)
VCT - 3	MANNINGTON	12" X 12"	PROGRESSIONS	55123 WHEAT	ADMINPIC (LUNCH 113), MAINTENANCE BUILDING (CORRIDOR 102, LUNCH 108)
VCT - 4	MANNINGTON	12" X 12"	PROGRESSIONS	55188 TANGOR	MAINTENANCE BUILDING (LUNCH 108)
P-7	SHERWIN WILLIAMS			MATCH VINTAGE BRONZE EXTERIOR PAINT	ADMINPIC ROOM 101 SOFFIT AROUND WOOD PANEL SYSTEM

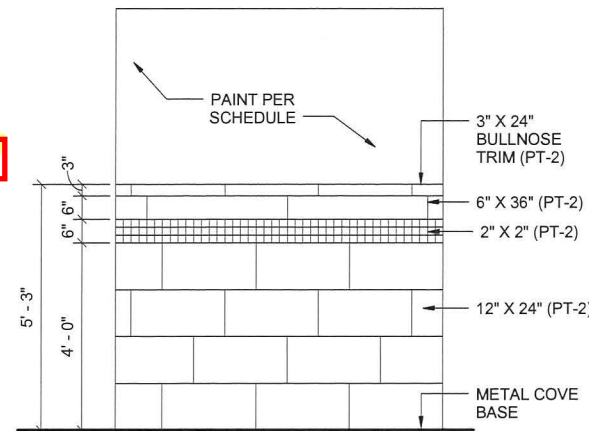

ADMINPIC BUILDING
PORCELAIN TILE : 33% OFFSET PATTERN

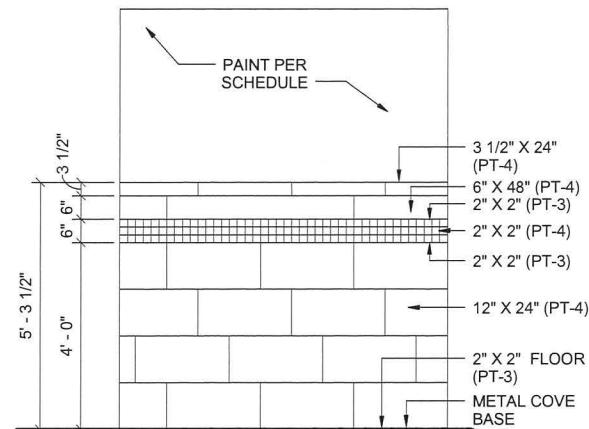

MAINTENANCE BUILDING AND HONOR GUARD
PORCELAIN TILE : 33% OFFSET PATTERN

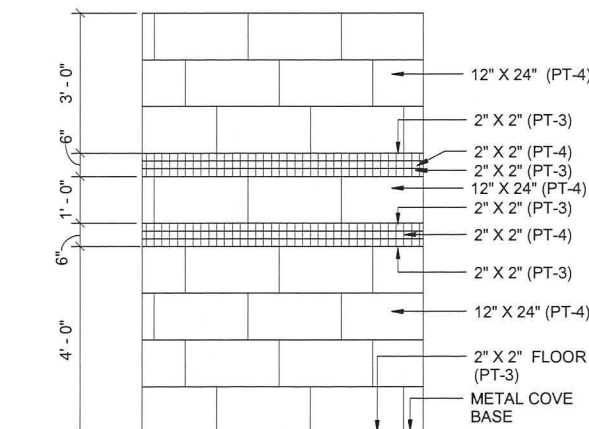

SHOWERS AT MAINTENANCE BUILDING
PORCELAIN TILE : 33% OFFSET PATTERN




TYPICAL TILE ELEVATION ON
RESTROOMS

GENERAL NOTES

- REFER TO SHEETS AF101.1, AF102.1, AF103, AF104 AND AF105 FOR INDIVIDUAL BUILDING FINISH SCHEDULES.
- DESIGN BASIS MANUFACTURERS ARE NOTED IN FINISH SCHEDULE. EQUAL PRODUCTS MAY BE CONSIDERED WHEN SUBSTITUTION REQUESTS ARE SUBMITTED IN ACCORDANCE WITH SPECIFICATION 01 33 23.
- PROVIDE WINDOW SHADES FOR ALL WINDOWS IN THE ADMIN/PIC, MAINTENANCE AND HONOR GUARD BUILDINGS, TYP U.N.O. WINDOW SHADES SHALL BE MANUAL OPERATION EXCEPT AT THE FOLLOWING LOCATIONS WHICH WILL HAVE ELECTRICALLY OPERATED SHADES: ADMIN/PIC BUILDING: LOBBY/RECEPTION ROOM #101 WEST ELEVATION; NO WINDOW SHADING AT NORTH ELEVATION; OPEN OFFICE ROOM #104 AND MULTI/MEETING ROOM #118.
- CLERESTORY TRANSLUCENT PANELS IN MAINTENANCE BUILDING VEHICLE AND EQUIPMENT STORAGE AREA DO NOT REQUIRE WINDOW SHADES.
- PROVIDE WINDOW SHADE AT HONOR GUARD BUILDING ENTRY VESTIBULE SIDE LITE.


LEGEND

ACT	ACOUSTICAL CEILING TILE
B	BENCH
CPT	CARPET TILE
INT	INTERIOR
INTS	INTERIOR SIGNAGE
EM	ENTRANCE MAT
FRP	FIBER REINFORCED PANELS
GRT	GROUT
GWB	GYPSUM WALL BOARD
LKR	LOCKERS
MC	METAL COVE
MT	MARBLE THRESHOLD
P	PAINT
PCF	PINE CEILING FINISH
PT	PORCELAIN TILE
PLAM	PLASTIC LAMINATE
Q	QUARTZ
RB	RUBBER BASE
S	SOLID SURFACE
SC	SEALED CONCRETE
SS	STAINLESS STEEL
TC	TOILET COMPARTMENTS/PARTITIONS
VCT	VINYL COMPOSITION TILE
WCL	WOOD PANEL CEILING
WD	WOOD DOOR
WM	WIRE MESH
WS	WINDOW SHADES

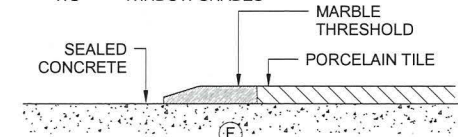







PORCELAIN TILE TO SEALED
CONCRETE

SCALE: 6" = 1'-0"

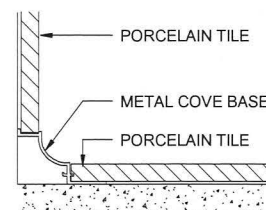

METAL COVE BASE


SCALE: 6" = 1'-0"

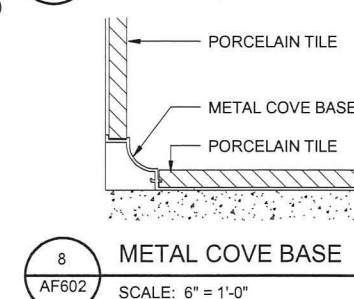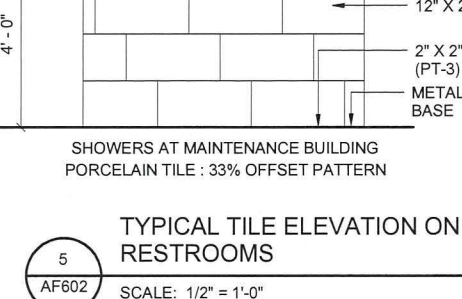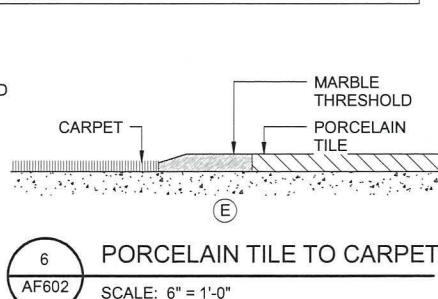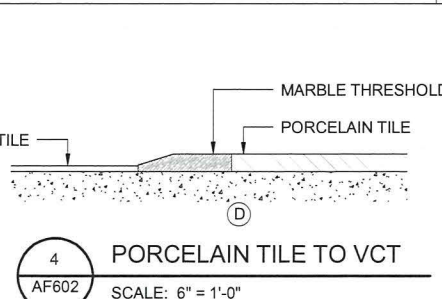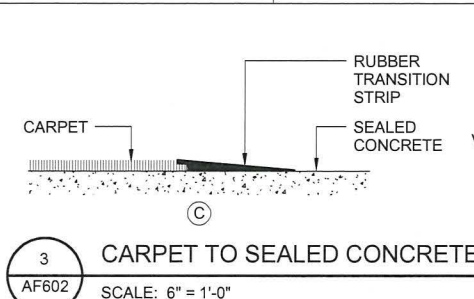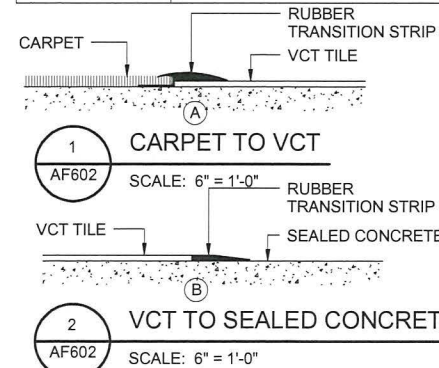

CONSULTANTS:



ARCHITECT/ENGINEERS:

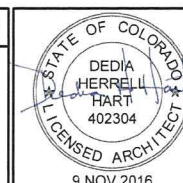

Drawing Title
ADMIN/PIC BUILDING
INTERIOR SCHEDULE OF FINISHES

Approved: Project Director
NAME: BRYAN J. BODNER
PHONE: (202) 632-5722
FAX:

Project Title
PIKES PEAK NATIONAL CEMETERY

Location
COLORADO SPRINGS, CO
Date
MARCH 2017

Project Number
933PC2002

Building Number
1
Drawing Number
AF602
Dwg. 515 of 655

Office of
Construction
and Facilities
Management
Department of
Veterans Affairs