

SUPPLEMENTAL DRAWING

DATE: 5/30/12


DRAWN: KAH

SCALE: 1/8"=1'-0"

SHEET NO: DG-3.1

SHEET TITLE: PARTIAL FIRST FLOOR - ORIENTATION PLAN

REF: 1/GI002

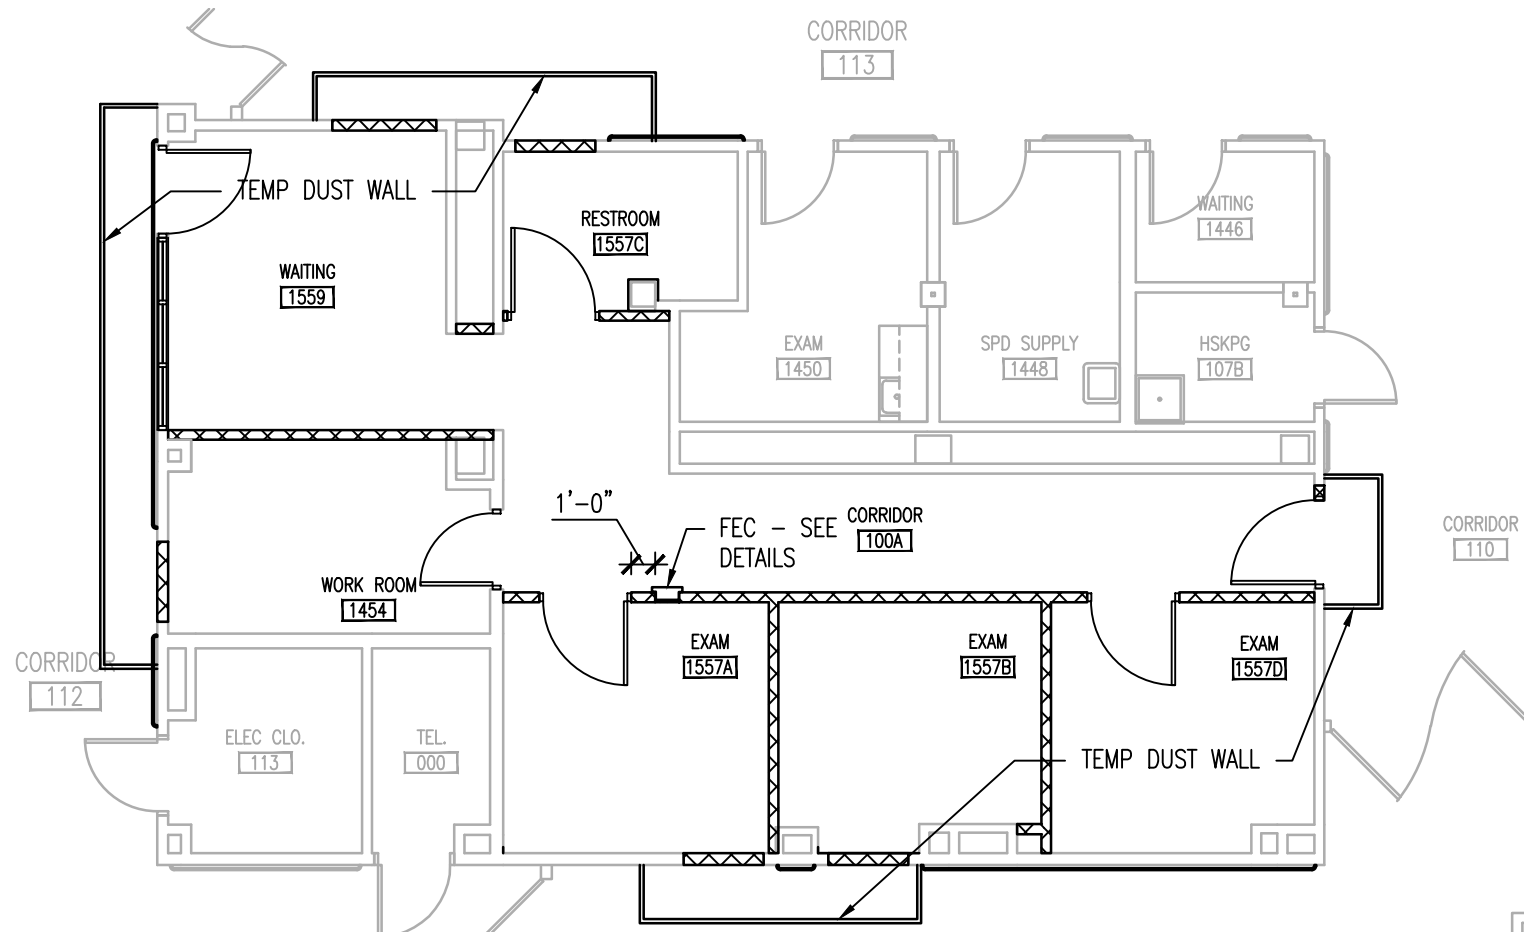

1 PARTIAL FIRST FLOOR - ORIENTATION PLAN
1/8" = 1'-0"