
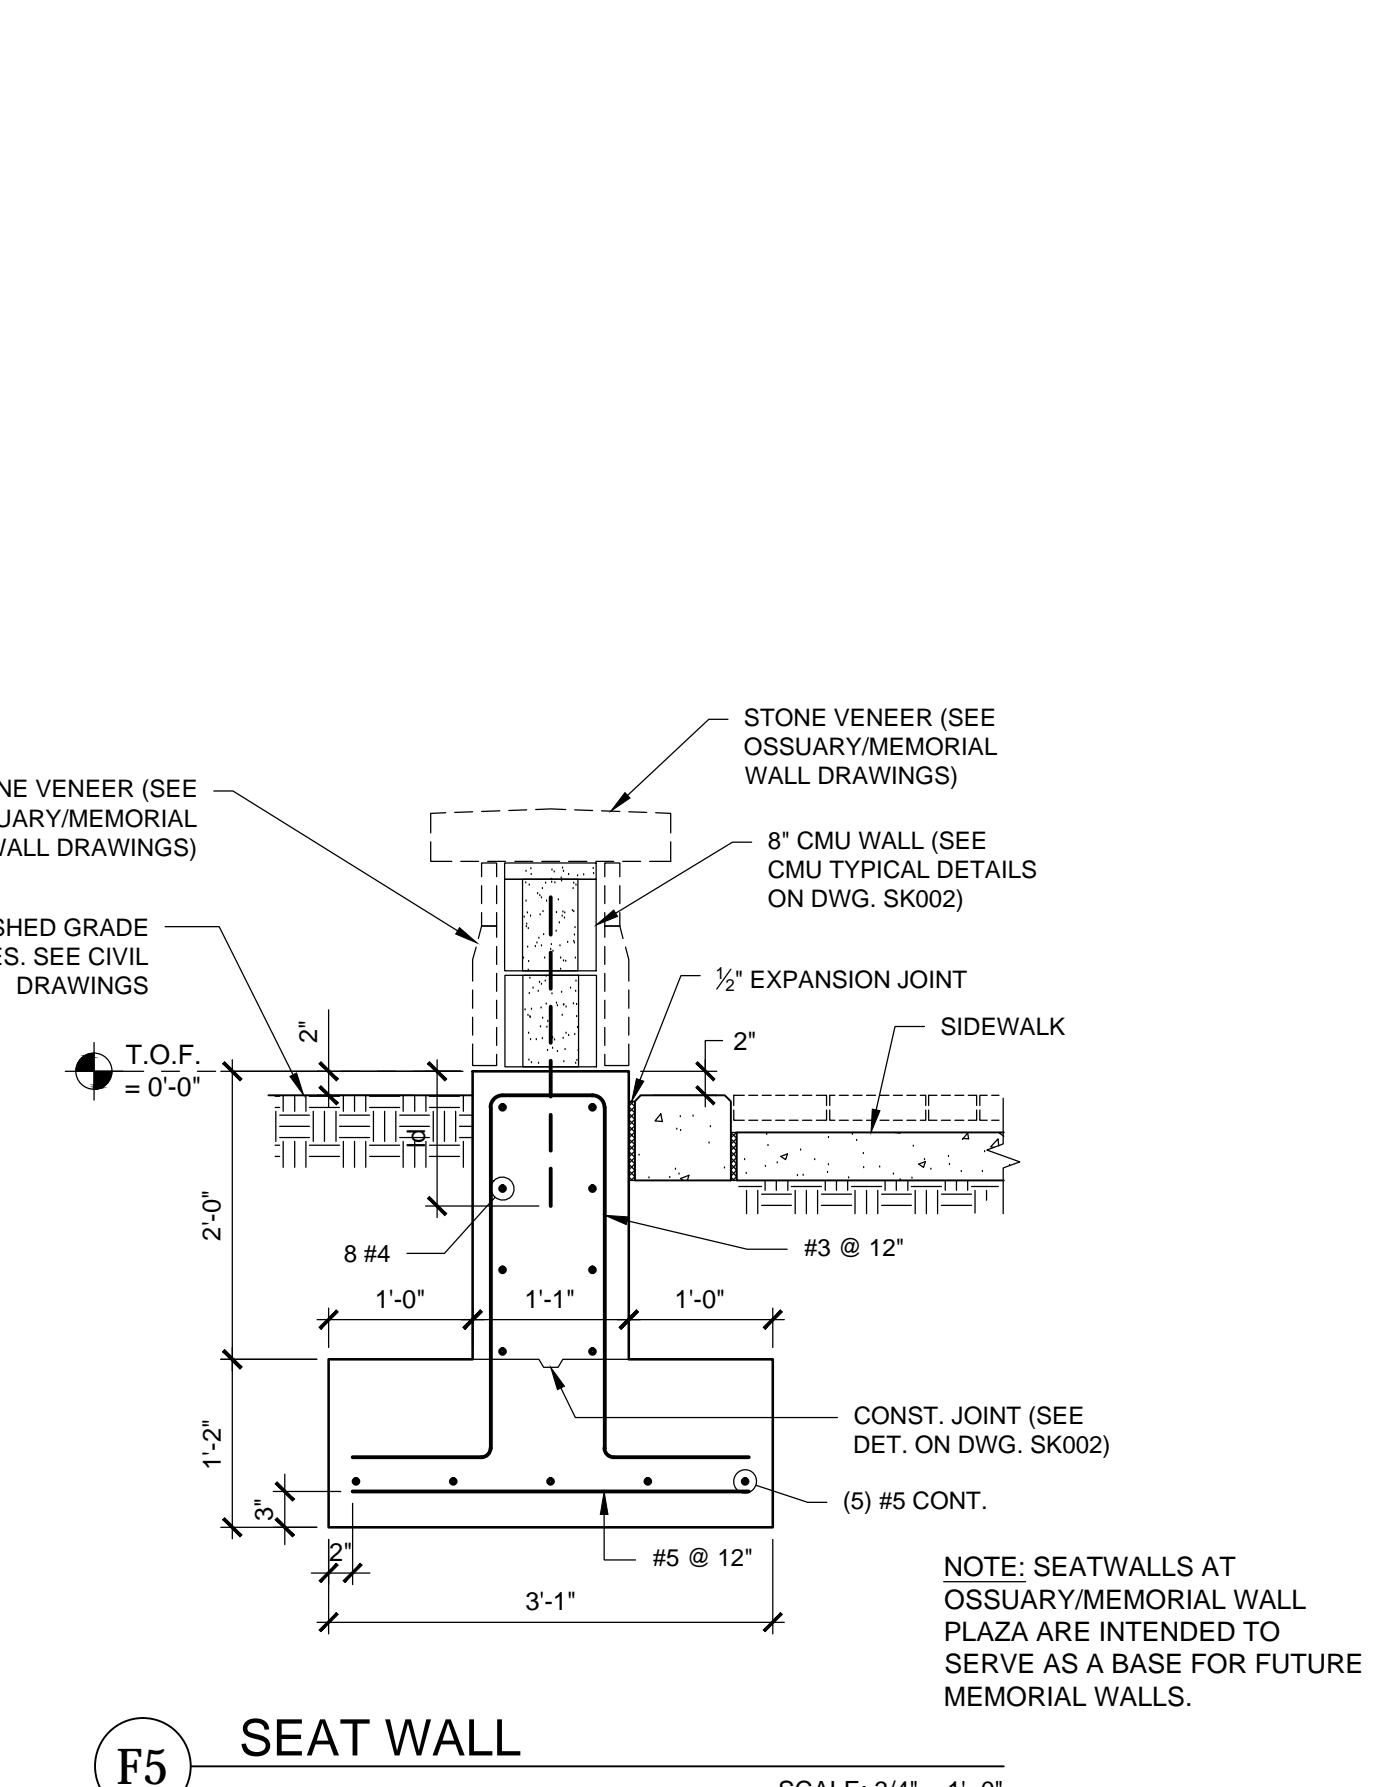
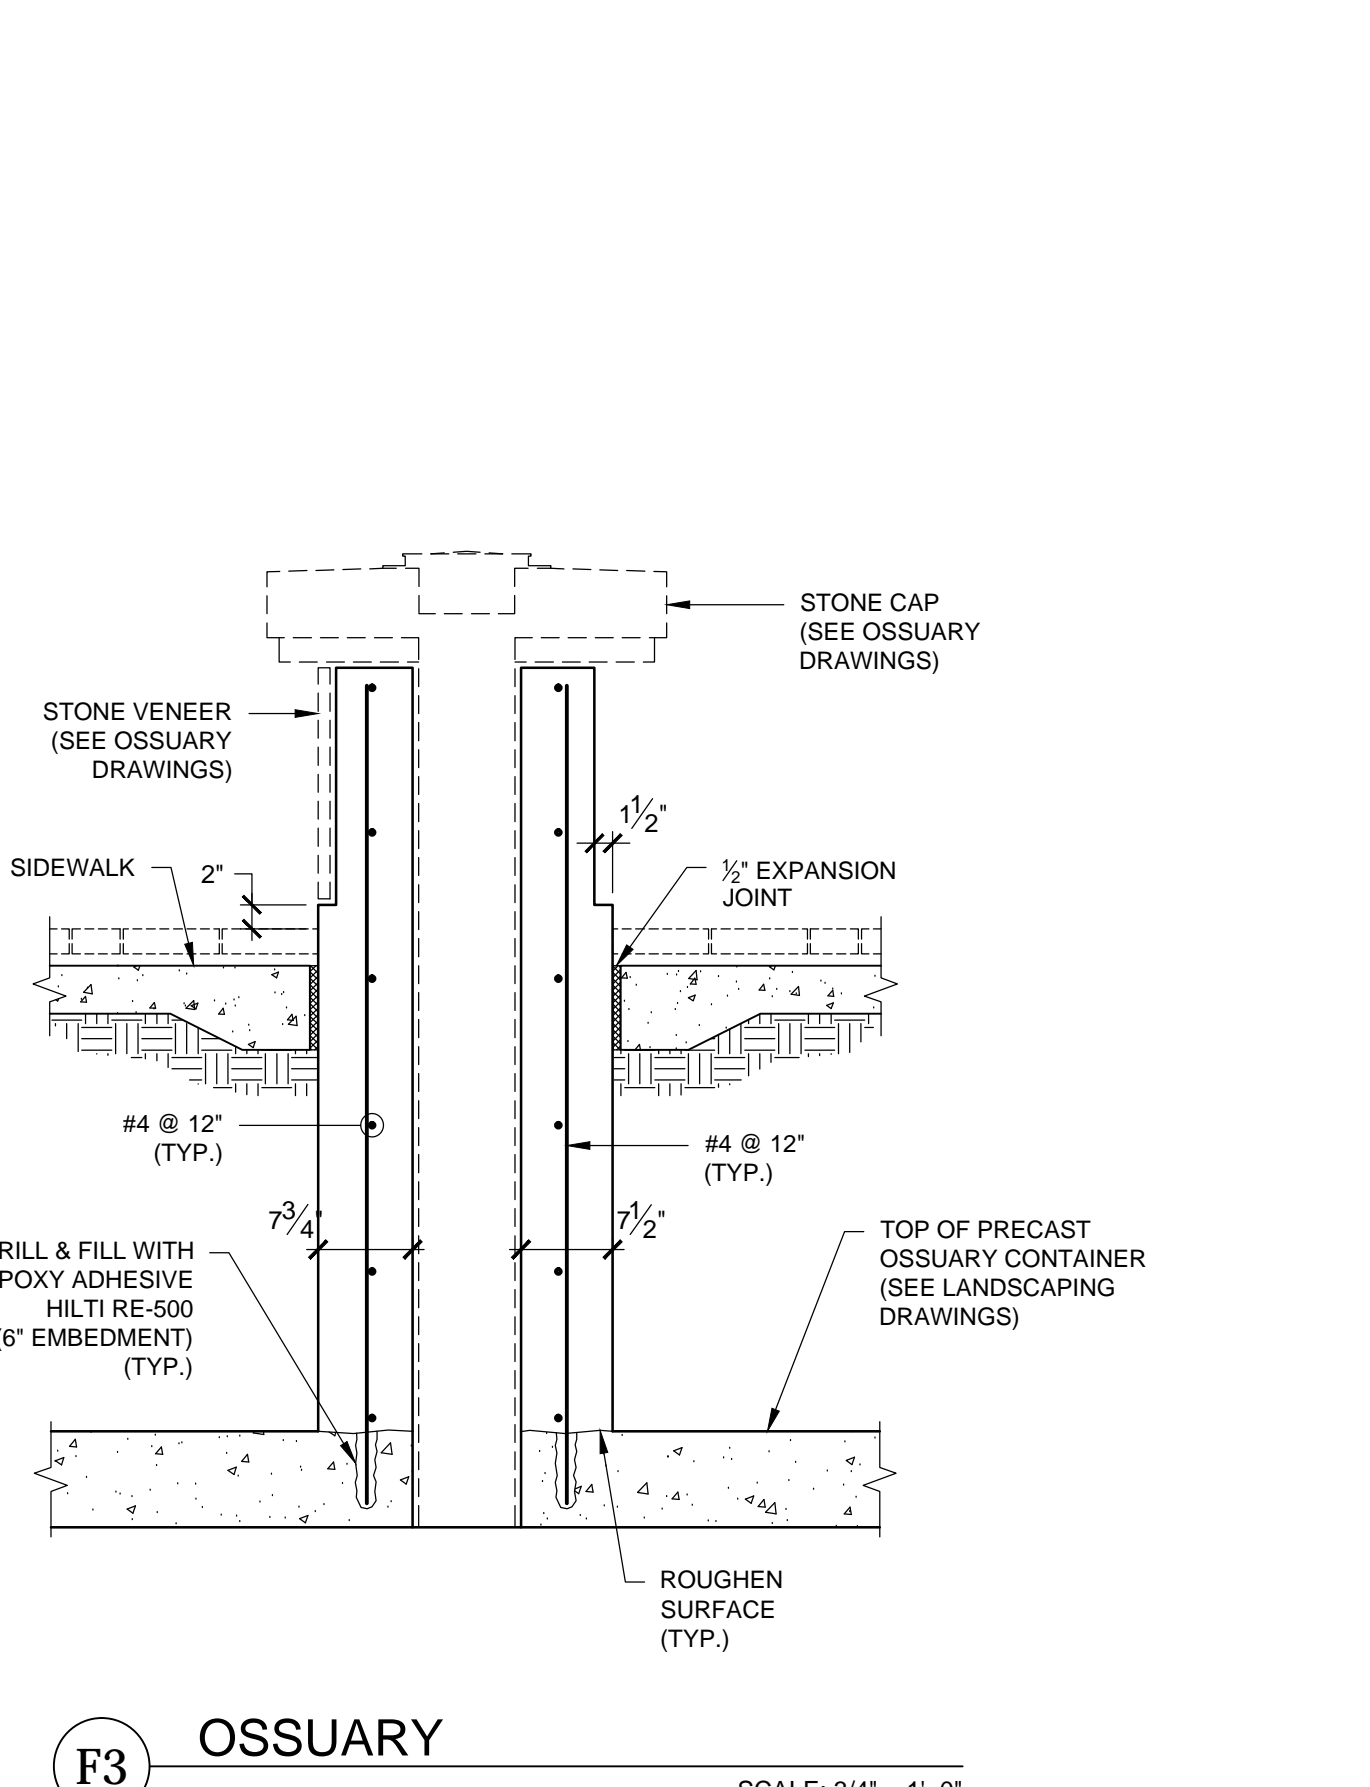
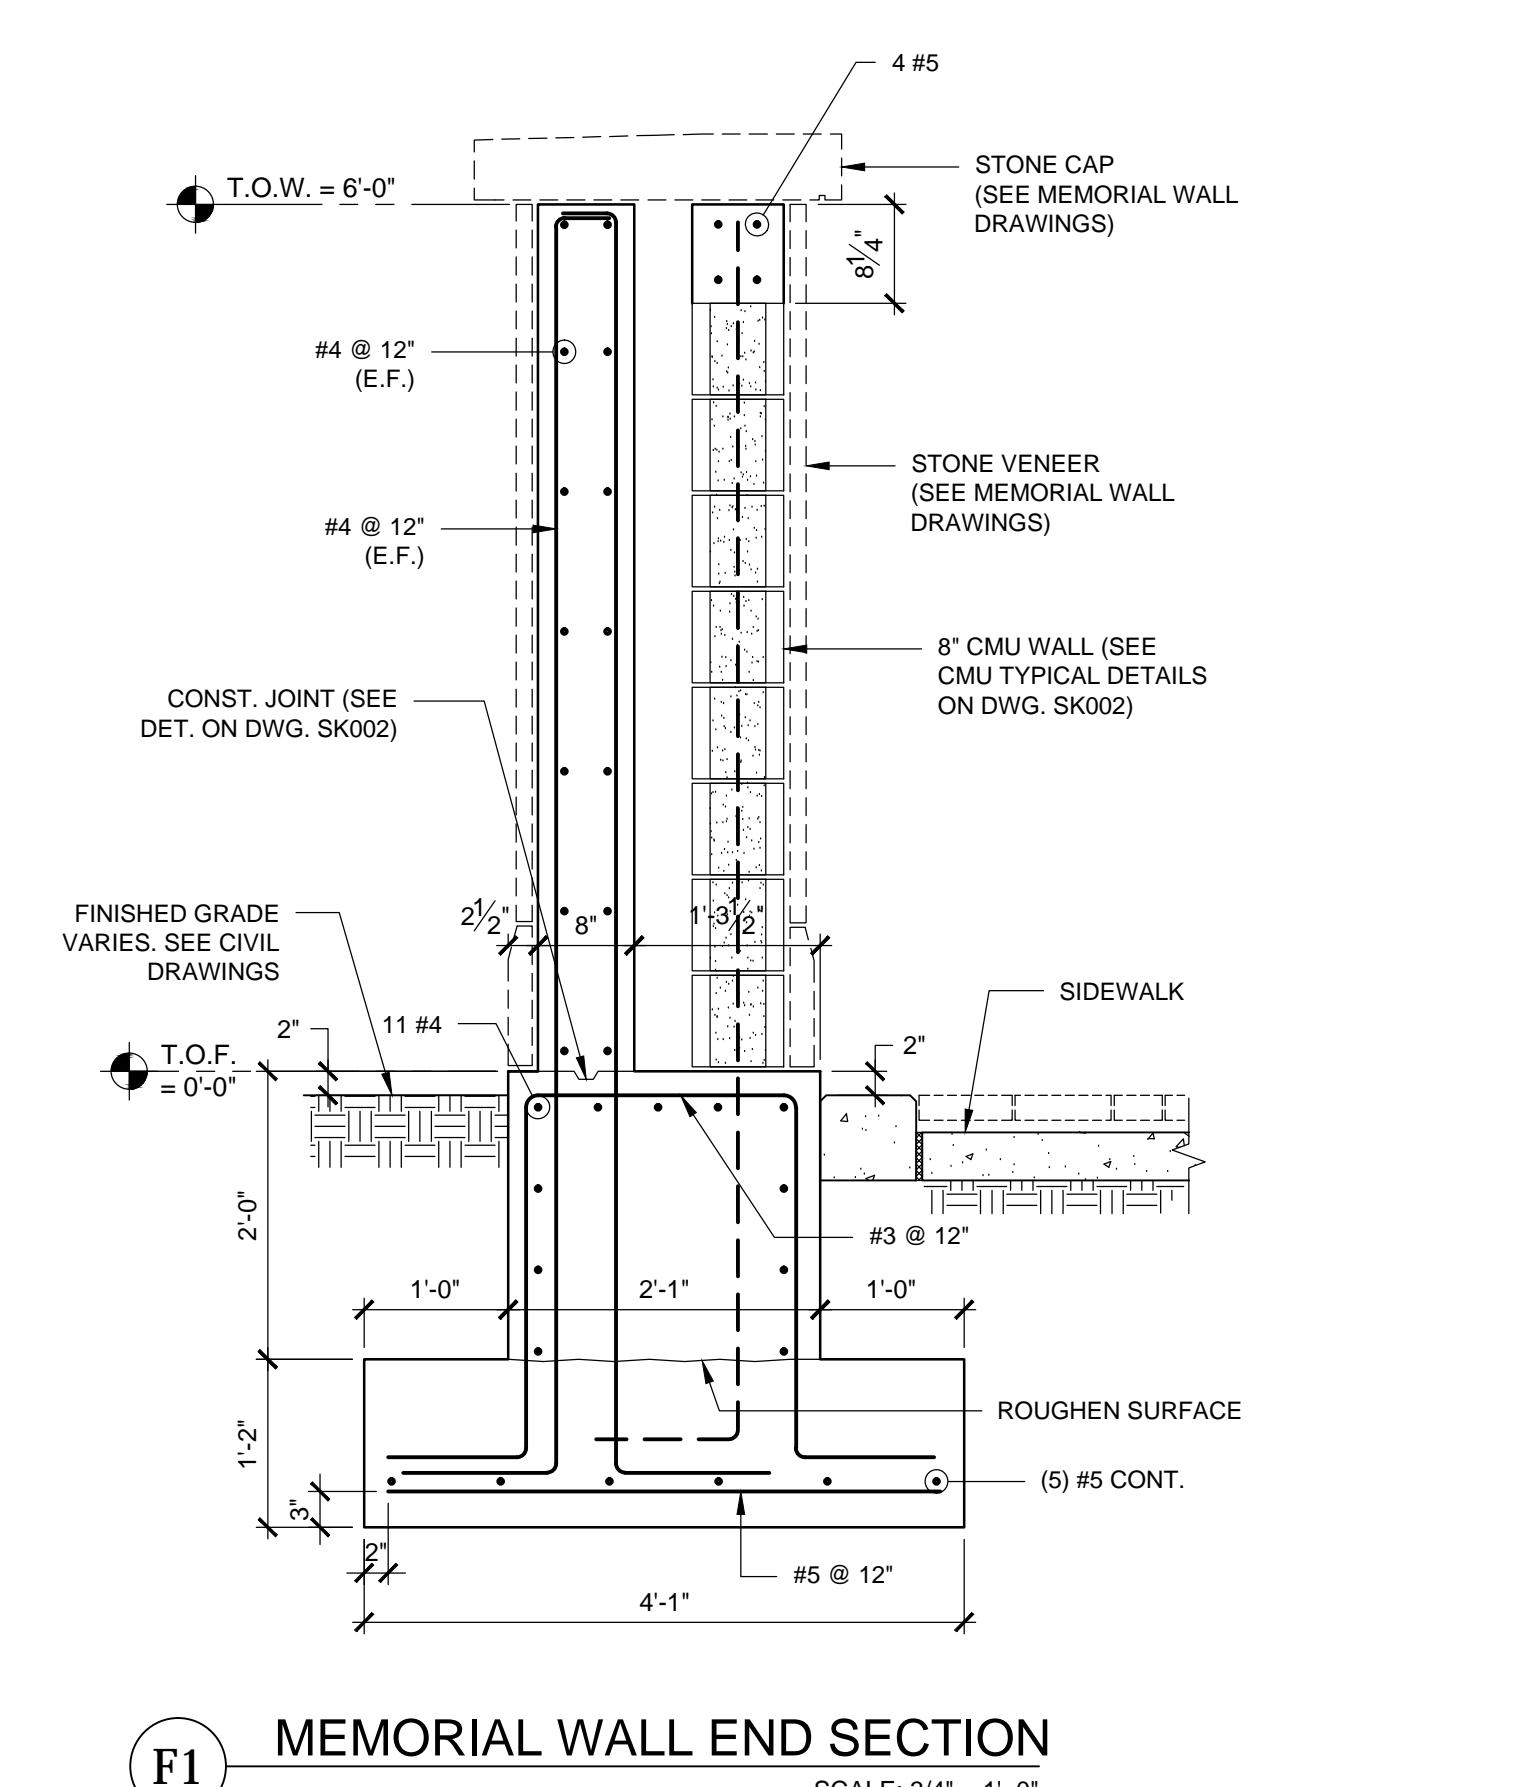
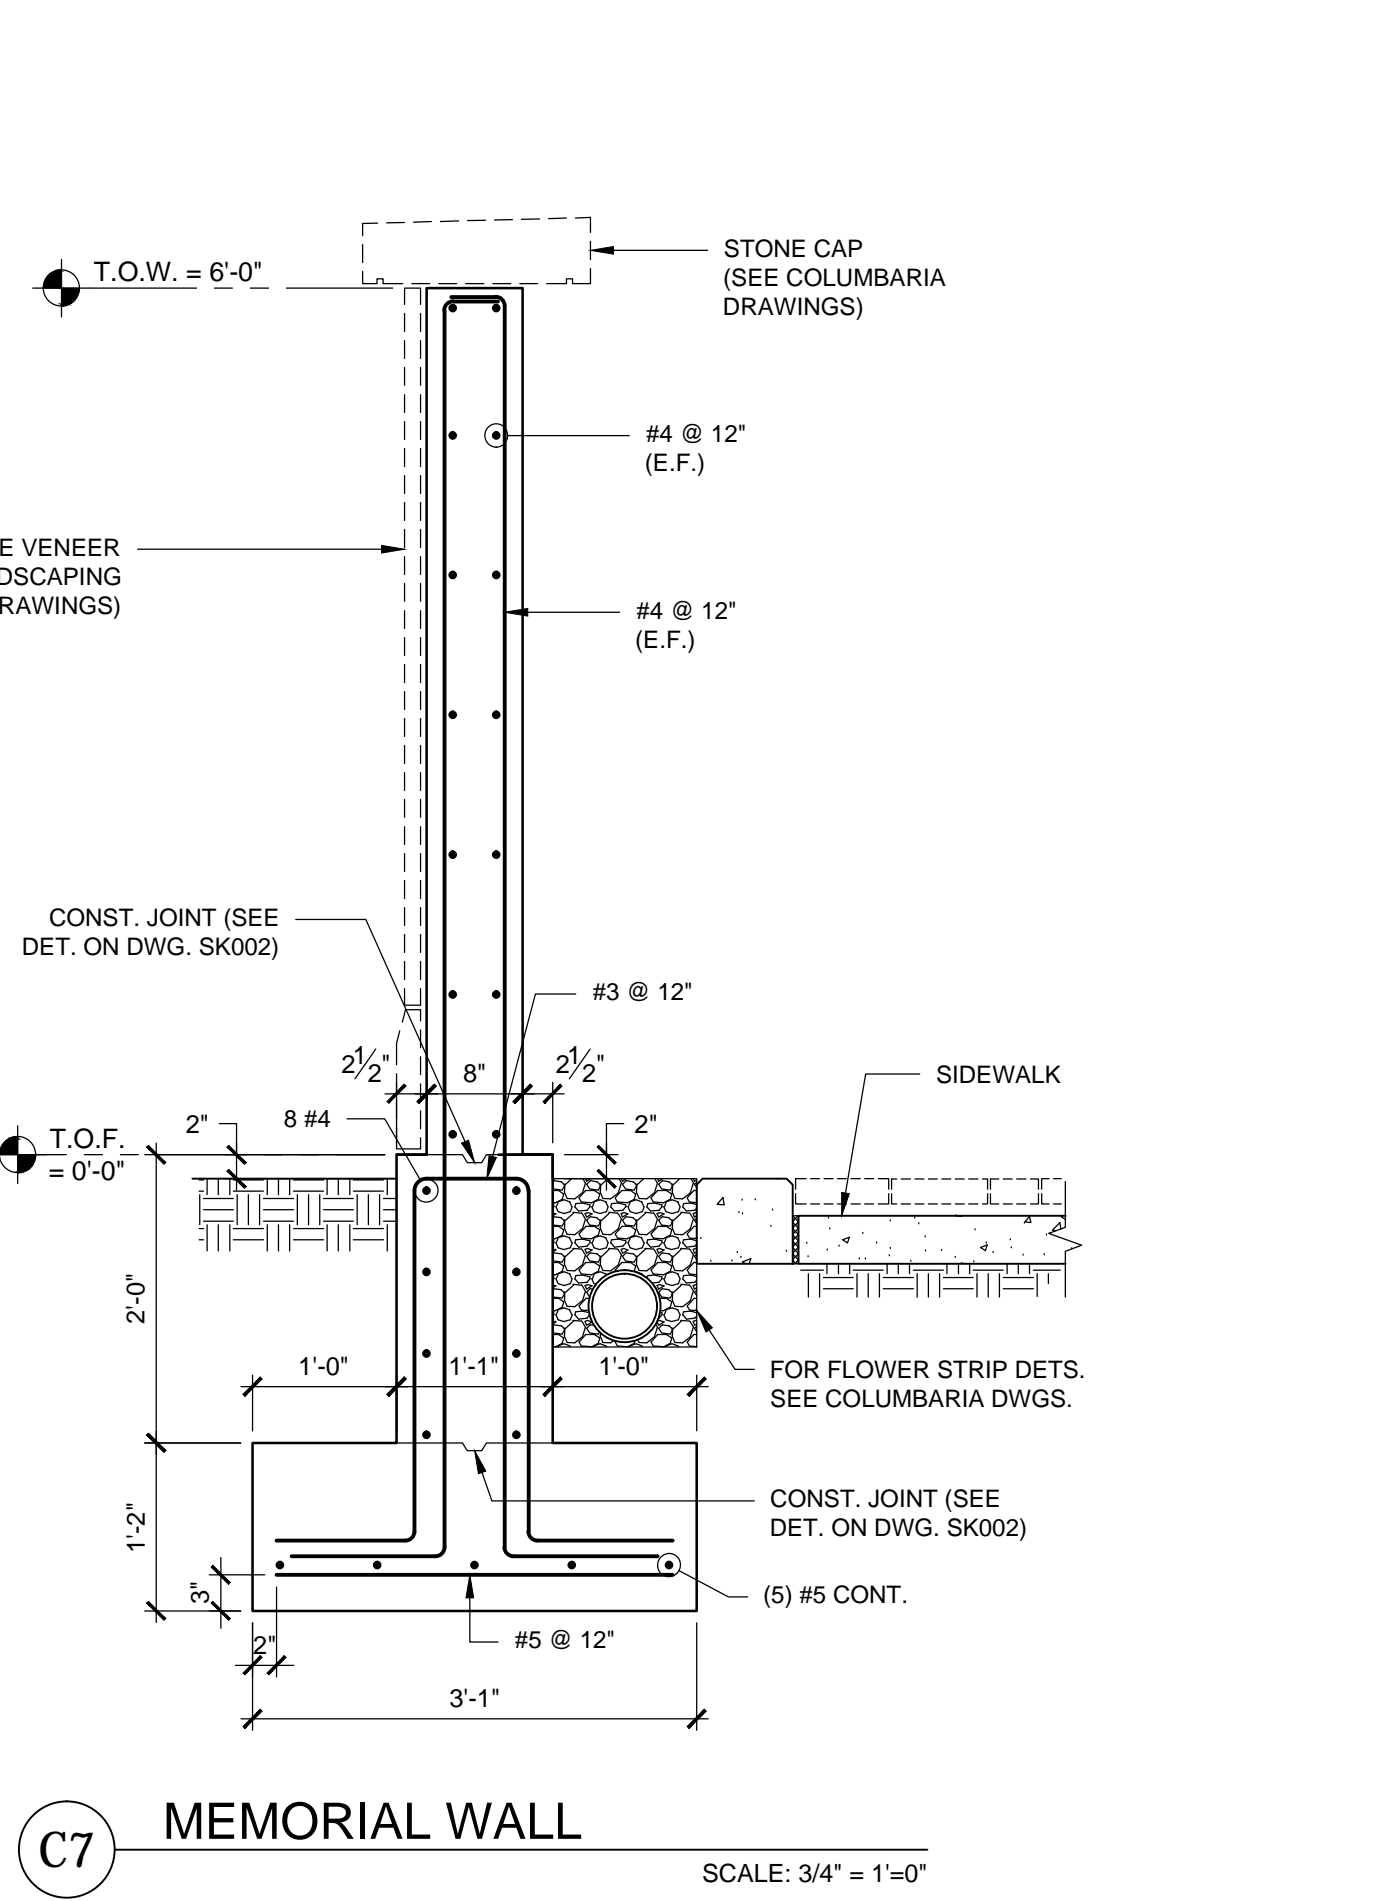
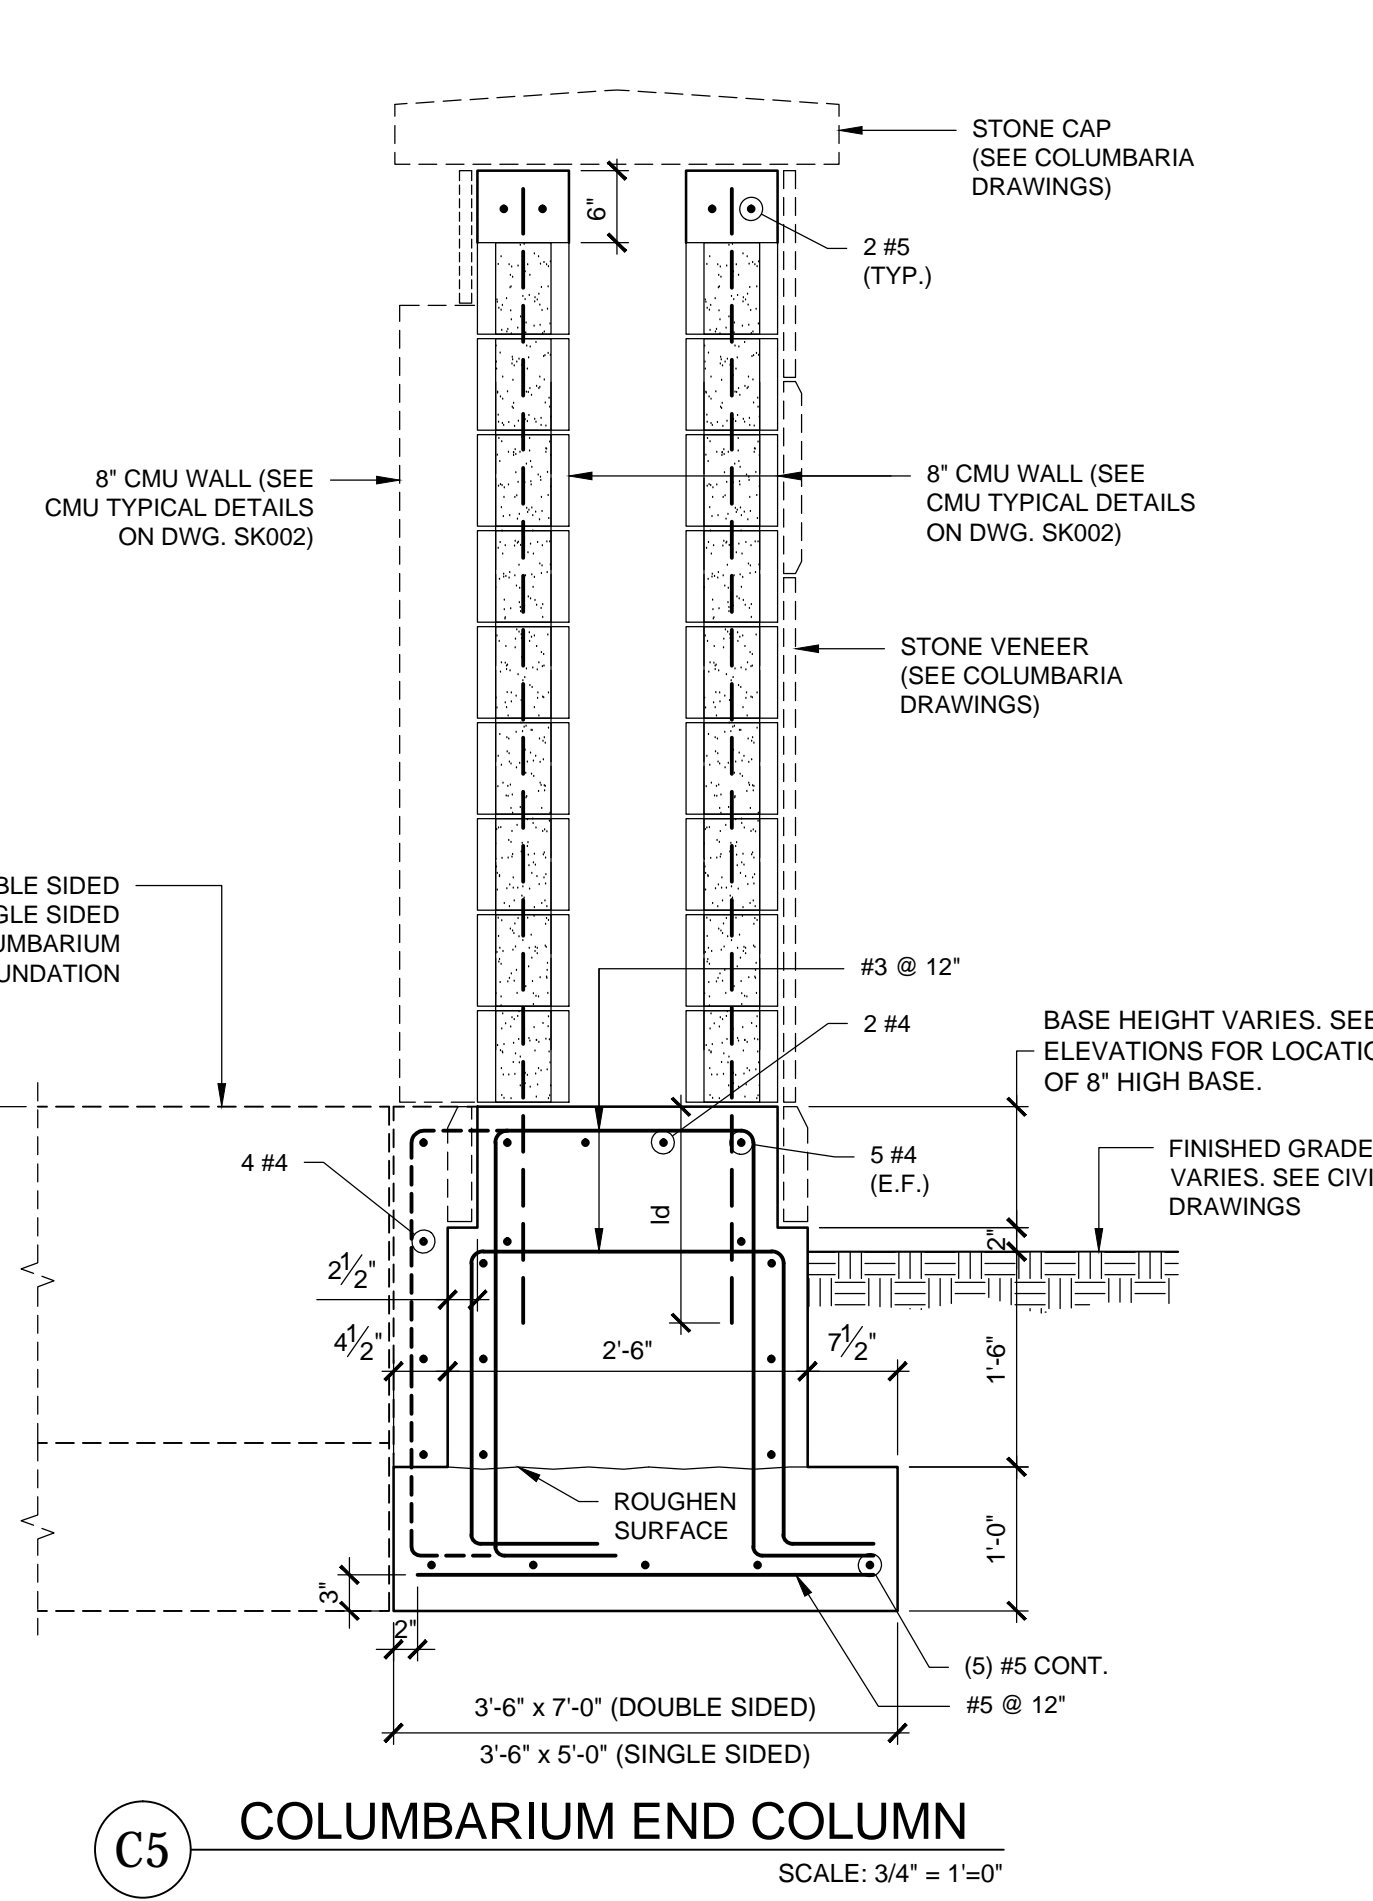
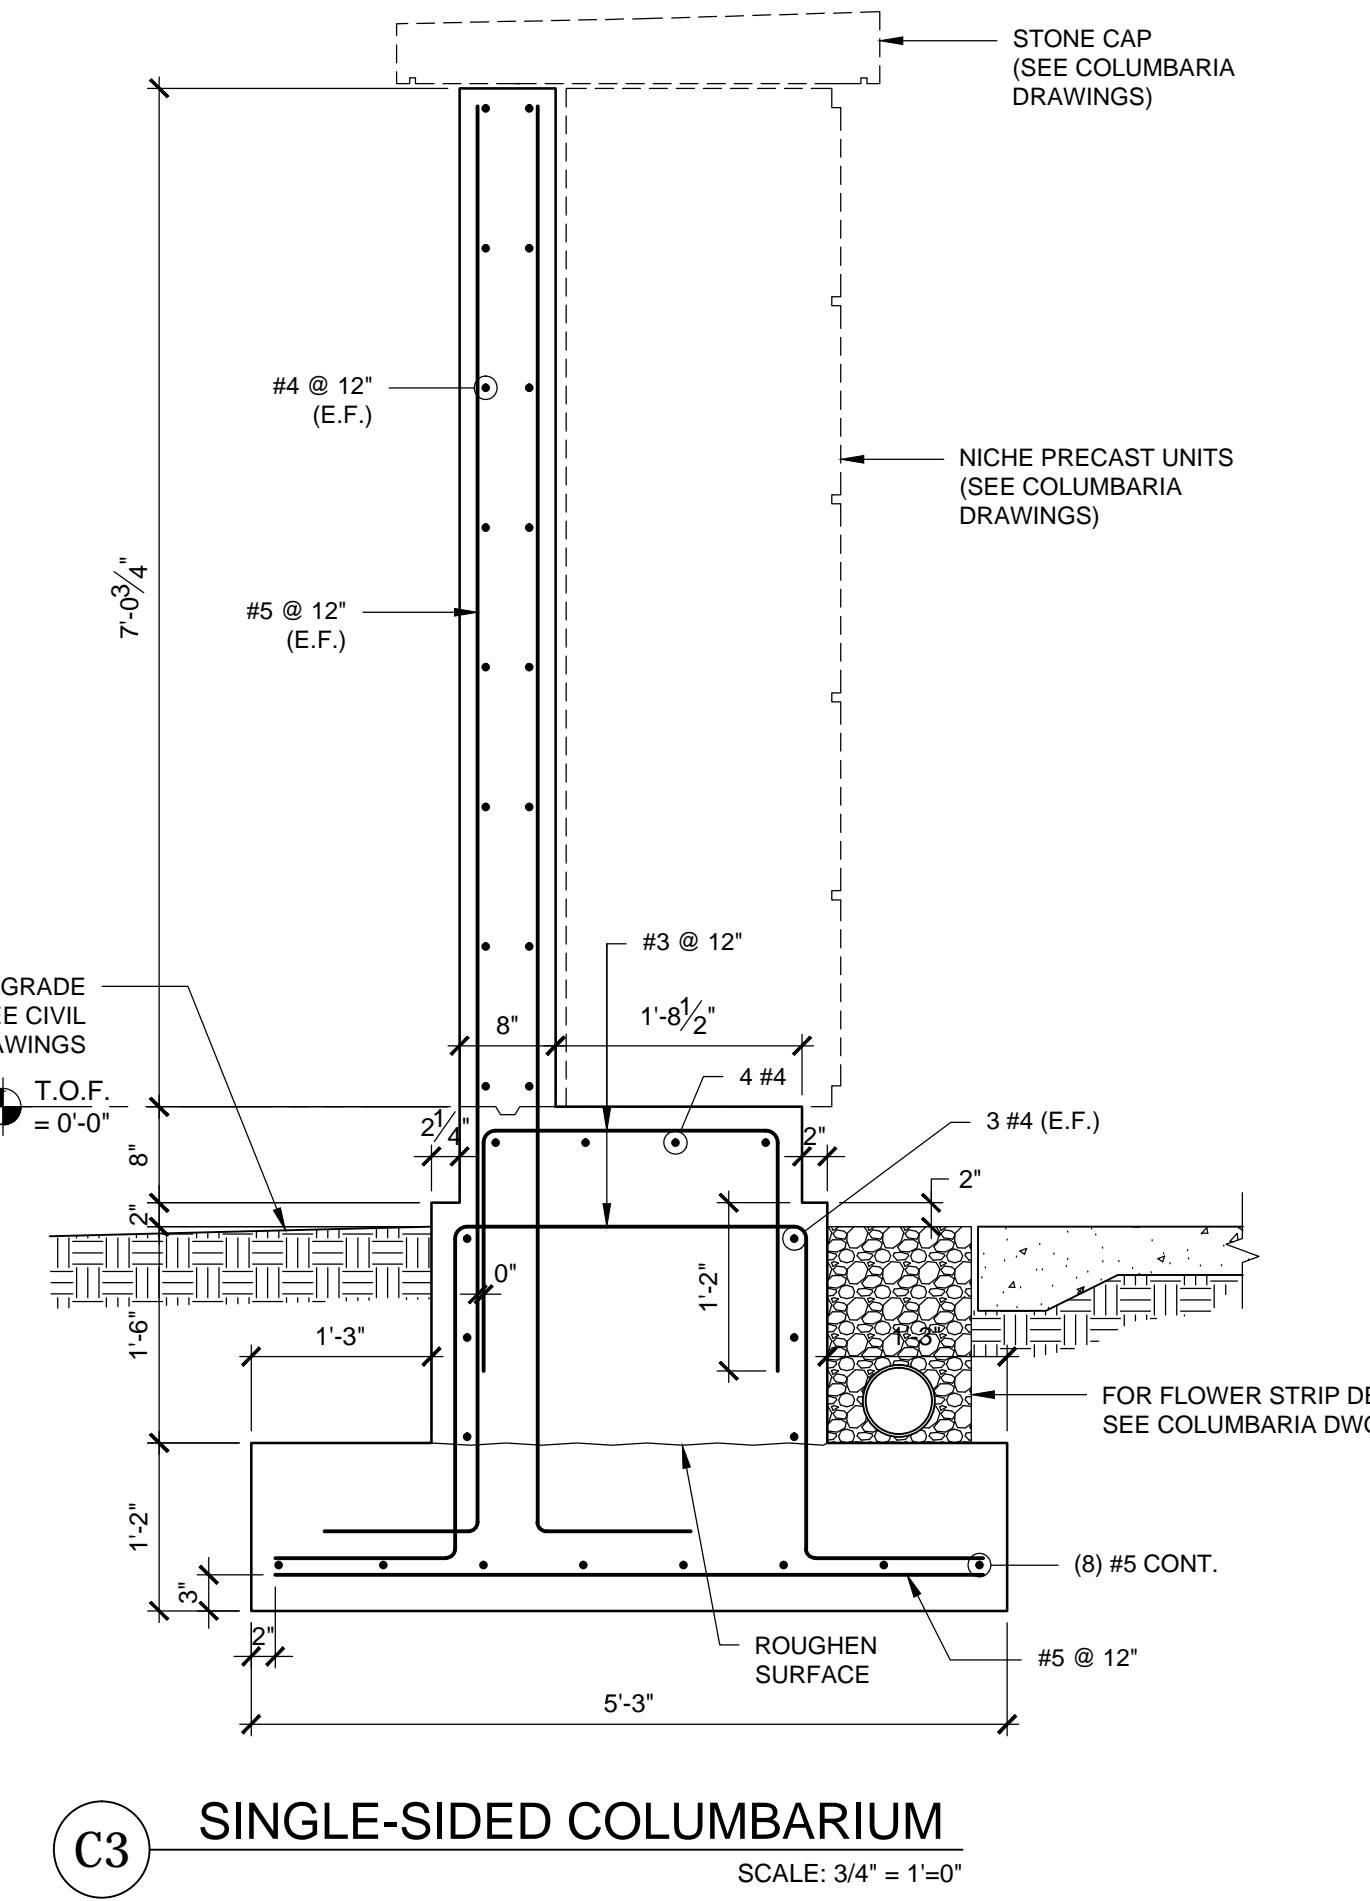


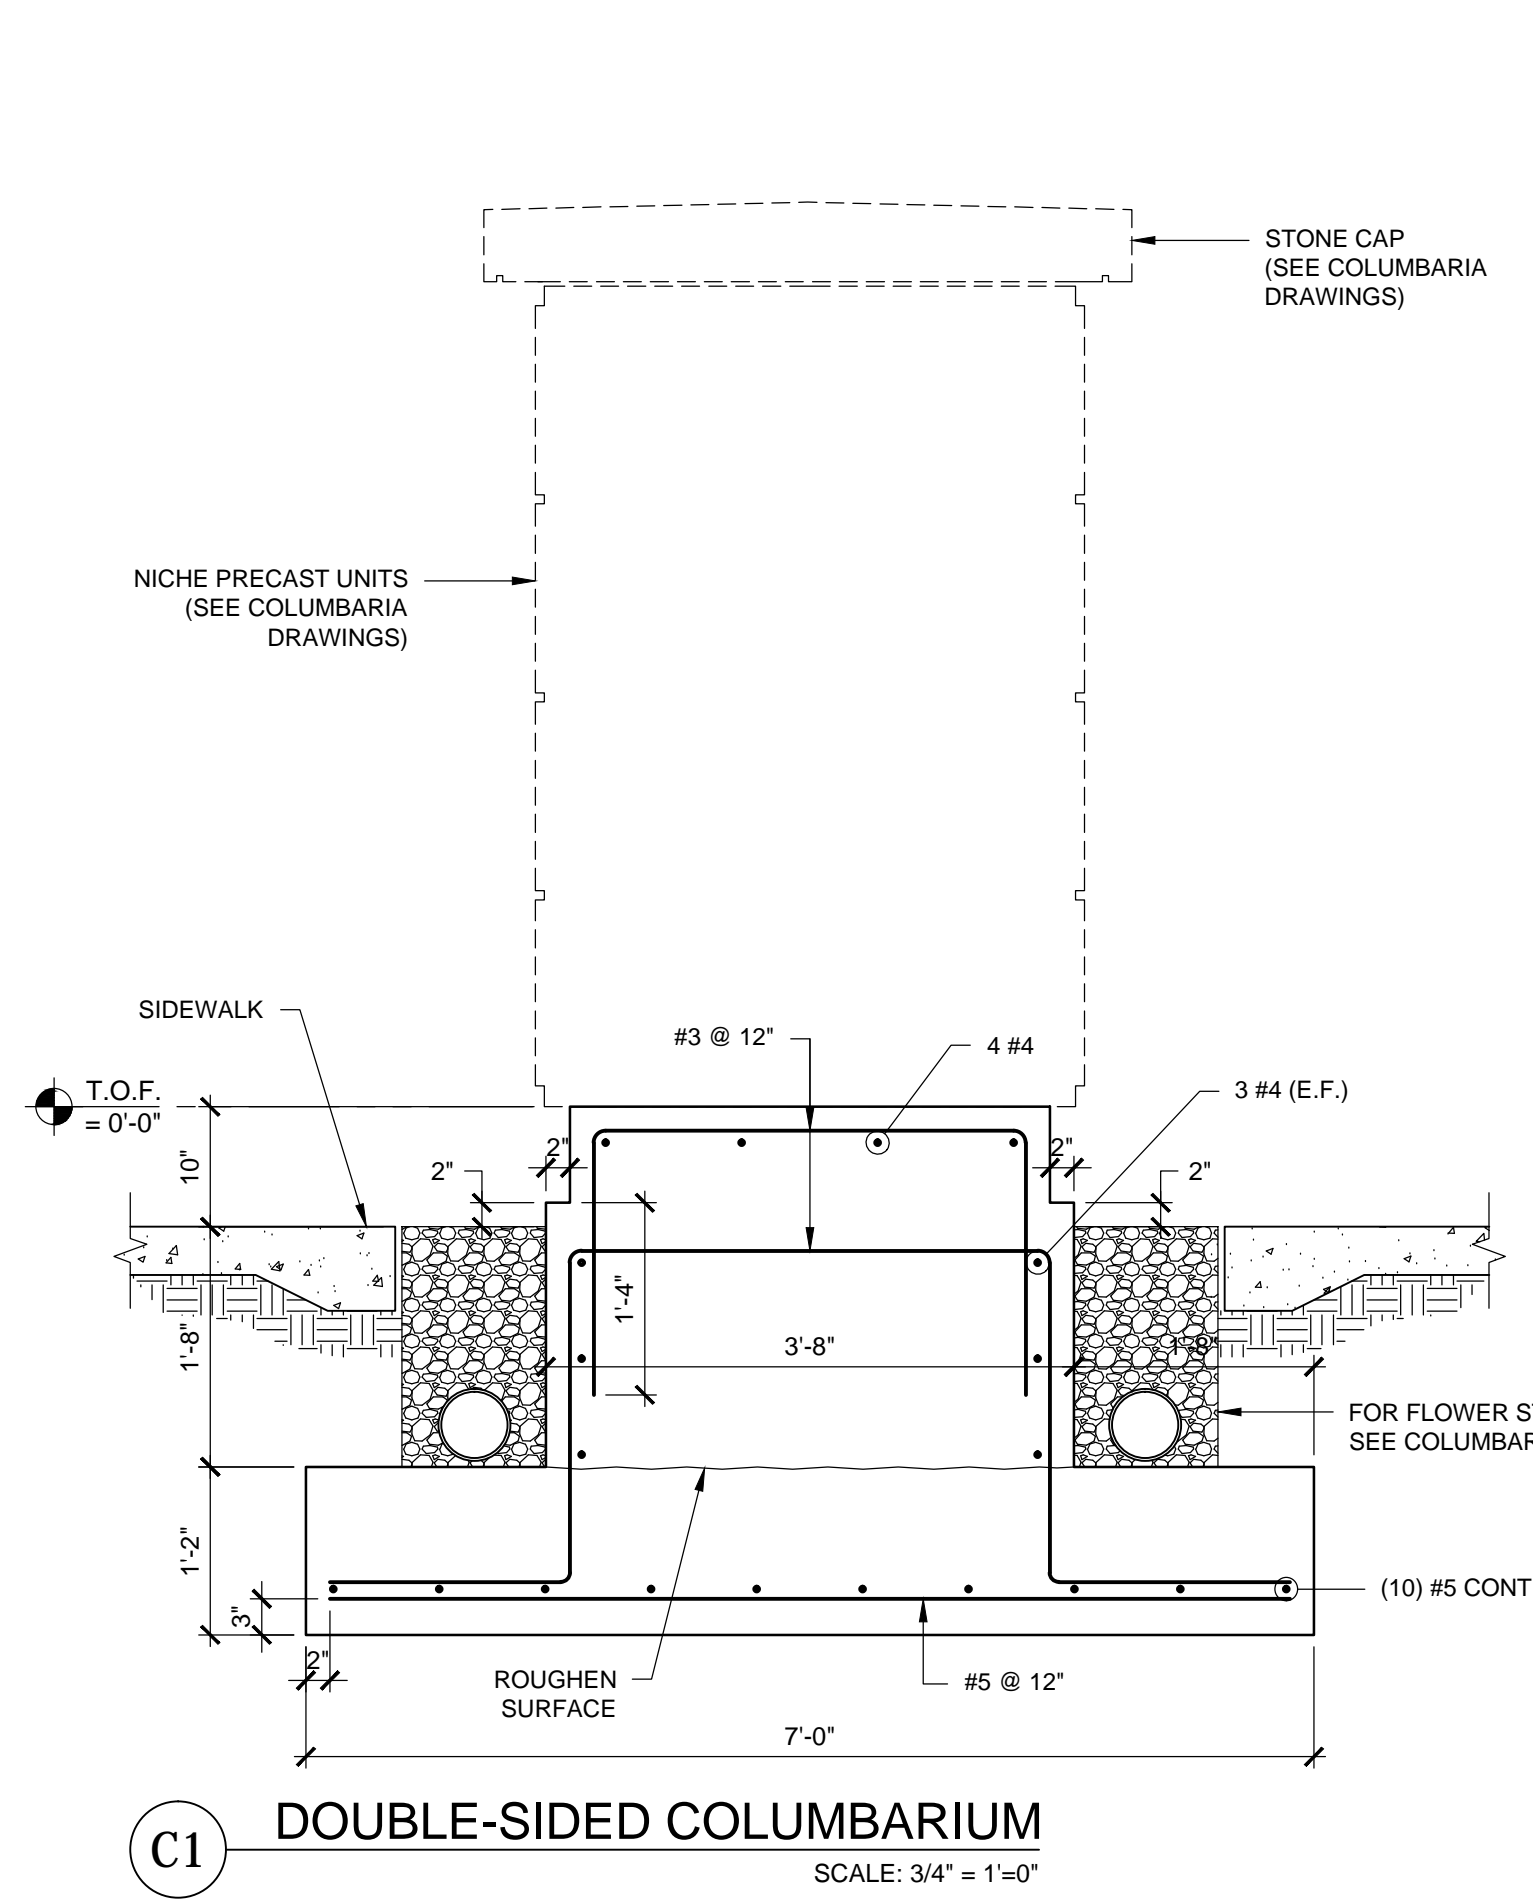

NOTES:
1. MANUFACTURER ESTABLISHED ONLY AS DESIGN BASIS. SEE STRUCTURAL GENERAL NOTE 19 ON DWG. SK001.
2. FOUNDATIONS AND SLABS ON GROUND TO BE PLACED OVER COMPACTED STRUCTURAL FILL AT LEAST 3 FEET THICK BELOW BOTTOM OF FOUNDATION. SEE FOUNDATION NOTES ON DRAWING SK001 FOR COMPLETE REQUIREMENTS.

CONSULTANTS: 		PROFESSIONAL SEAL 	ARCHITECT/ENGINEERS: CONSULTING ENGINEERS, P.S.C. ENRIQUE BLANES PALMER - CIVIL ENGINEER LIC. 6416 TEL.: 787-268-0550 FAX: 767-268-1410 207 DEL PARQUE ST. 4TH FLOOR SAN JUAN, PUERTO RICO 00912 e-mail: ebpd@prtc.net web: www.ebpdgroup.com	BID DOCUMENTS SUBMISSION	Drawing Title COLUMBARIA & MEMORIAL WALL STRUCTURAL DETAILS Approved PROJECT MANAGER: BRYAN J. BODNER PHONE: (202) 632-5722 Approved CONTRACTING OFFICER: TERANCE CRAWLEY PHONE: (202) 382-2766	Project Title "PUERTO RICO NATIONAL CEMETERY REPLACEMENT" PHASE 1 DEVELOPMENT Location MOROVIS, PUERTO RICO Date FEBRUARY 28, 2017 Checked JM Drawn JQ	Project Number 87PC2031 Building Number Drawing Number CS501E Dwg. of	Office of Construction and Facilities Management
-------------------------	--	------------------------------	---	---------------------------------	---	--	--	---