


UNDERFLOOR PLUMBING
SECOND FLOOR

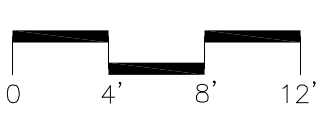

CONTRACTOR EXISTING UTILITIES NOTE:

CONTRACTOR IS TO ALLOCATE MONEY IN THE FINAL PRICE AS REQUIRED TOWARD THE RE-WORKING OF EXISTING UTILITIES AND INSTALLATION OF NEW UTILITIES COMING IN AND GOING OUT OF ALL EXISTING CHASES AND COORDINATE RE-WORKING AND INSTALLATION OF UTILITIES WITH OTHER TRADES.

KEY NOTES


- 1 DEMOLISH EXISTING WASTE PIPING SERVING FIXTURE ABOVE. FIELD VERIFY EXACT LOCATION OF EXISTING SERVICE.
- 2 DEMOLISH EXISTING HORIZONTAL WASTE PIPING AS INDICATED. DEMOLITION SHALL INCLUDE ALL HANGERS AND ASSOCIATED DEVICES. FIELD VERIFY EXACT LOCATION OF EXISTING SERVICE.
- 3 EXISTING WASTE PIPING TO REMAIN.
- 4 DEMOLISH EXISTING VERTICAL TREATED WATER, HOT WATER, AND COLD WATER SUPPLY PIPING SERVING LAB BENCH ABOVE. CAP EXISTING SERVICES IN CEILING OF SECOND FLOOR. MAINTAIN EXISTING SERVICES TO FIXTURES ON THE SECOND FLOOR AS REQUIRED. FIELD VERIFY EXACT LOCATION OF EXISTING SERVICES.
- 5 DEMOLISH EXISTING VERTICAL LAB VACUUM, NAT. GAS, AND LAB AIR PIPING SERVING LAB BENCH ABOVE. CAP EXISTING SERVICES IN CEILING OF SECOND FLOOR. FIELD VERIFY EXACT LOCATION OF EXISTING SERVICES.
- 6 DEMOLISH EXISTING WASTE AND VENT STACK LOCATED IN TOILET CHASE WALL DOWN INTO SECOND FLOOR CEILING FOR THE PURPOSES OF REPLACING EXISTING PIPING DUE TO PIPE DETERIORATION. REFER TO SHEET 1-PL2.02-357 FOR ADDITIONAL INFORMATION.
- 7 DEMOLISH EXISTING 5" RWL DOWN INTO SECOND FLOOR CEILING FOR THE PURPOSES OF OFFSETTING LINE TO A BETTER LOCATION WITHIN CHASE. REFER TO 1-PL2.02-357 FOR NEW ROUTING OF LINE.

**** APPLIES TO THIS SHEET ONLY ****


GENERAL NOTE:
ALL WORK SHOWN ON THIS SHEET OCCURS IN THE CEILING OF THE SECOND FLOOR. WORK SHALL BE COORDINATED WITH OWNER FOR ACCESS AND INTERRUPTION OF OPERATION OF SECOND FLOOR. ALL WORK SHALL BE PLANNED TO BE PERFORMED AFTER NORMAL OPERATING HOURS.

FULLY SPRINKLERED


Revisions	Date
1 AMENDMENT #4	5/24/12




Tennessee Valley Healthcare System
MURFREESBORO CAMPUS

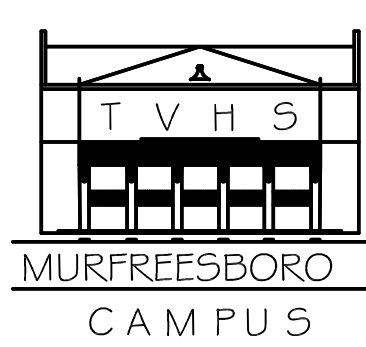

TVHS
MURFREESBORO CAMPUS

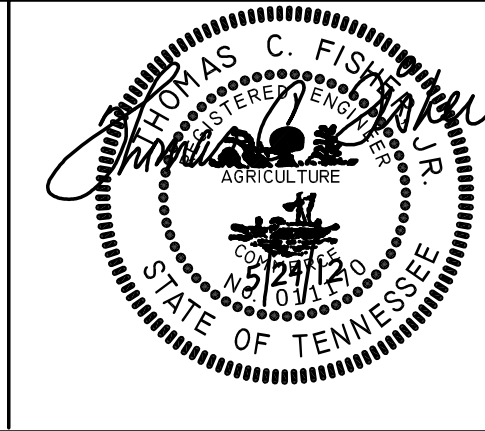

PHOENIX
DESIGN GROUP
104 Woodmont Blvd. #218
Nashville, TN 37205

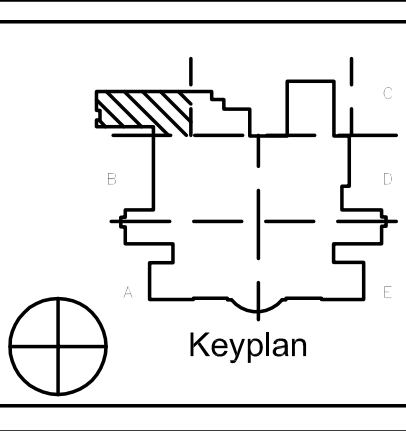

Project Title	VA Renovation Research Lab Phase 3
Drawing Title	DEMOLITION THIRD FLOOR PLAN - UNDERFLOOR PLUMBING
Approved By	
Location	NASHVILLE, TN
Building Number	
Floor	
Checked By	RSM
Drawn By	BDA

Date	3-5-2012
Project No.	626-11-101
Drawing No.	1-PL1.02-357
Drawn	59
Of	92

Department of
Veterans Affairs