
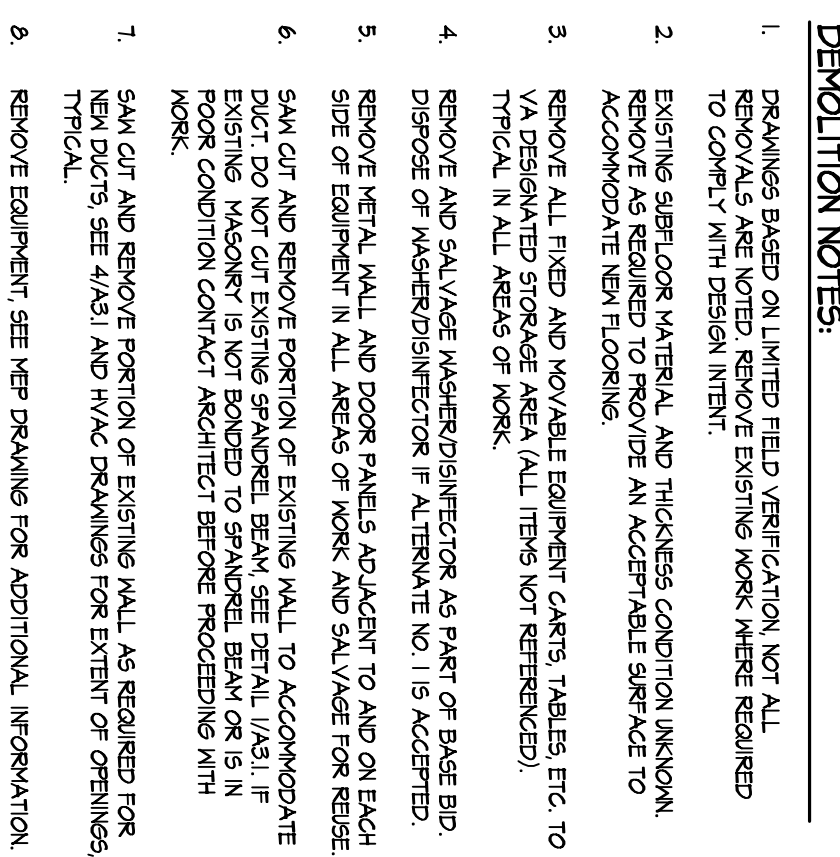


**Office of  
Construction  
and Facilities  
Management**

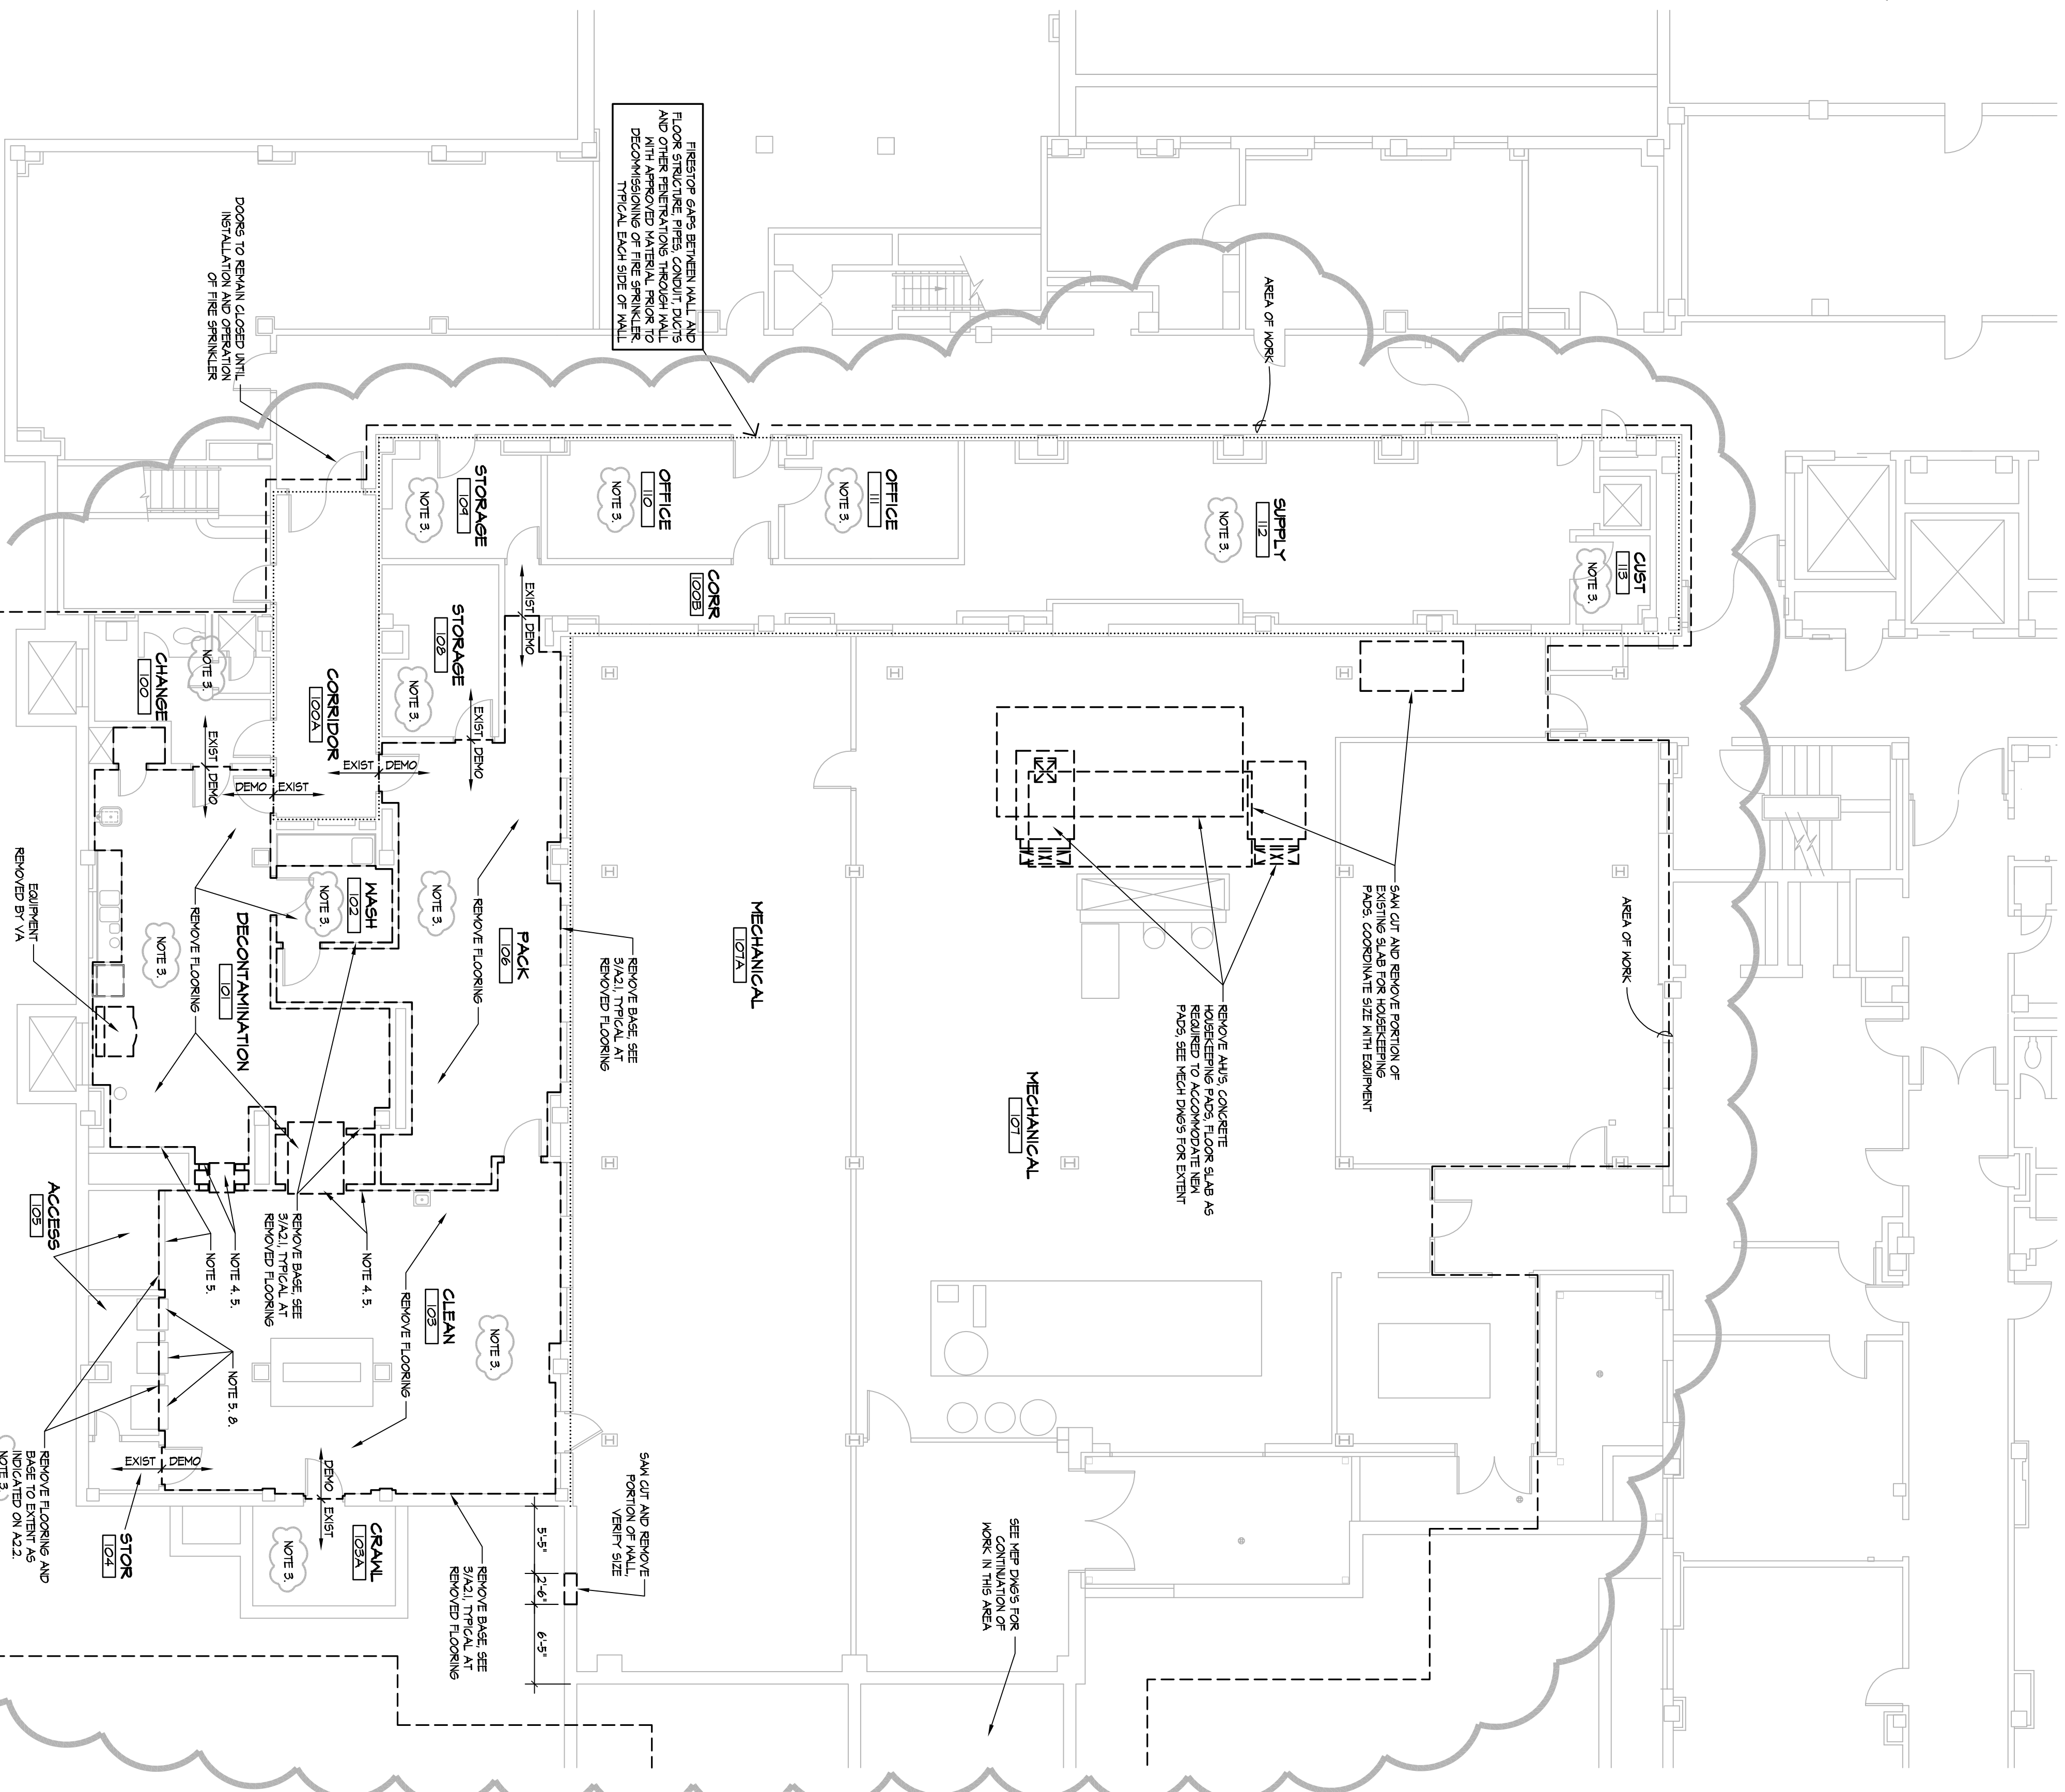

**TYPICAL AT ALL AREAS TO  
RECEIVE NEW FLOORING**