

# NOTES:

- ## SHEET NOTES
- REFER TO SHEET G-011 FOR STANDARD SYMBOL AND ABBREVIATIONS.
  - COORDINATE PARTITION TYPE WITH FLOOR PLANS. REFER TO SHEET G1-AE5.201-A SERIES FOR PARTITION TYPES.
  - SEE SHEET G-QH4.101-A FOR DOOR AND WINDOW SCHEDULES AND DETAILS.
  - REFER TO SHEET G-QH4.101-A FOR EQUIPMENT PLAN.
  - ALL DIMENSIONS ARE TO CENTERLINE OF COLUMN, FACE OF MASONRY, STUD, OR CONCRETE WALL, U.N.O.
  - SEE SHEET G1-AE5.125-A FOR TYPICAL PRECAST PANEL JOINTS AND REVEALS.
  - ALL STOREFRONT TO BE BLAST RESISTANT / BALLISTIC LEVEL 3.



- ## KEYNOTES
- PEDESTRIAN ACCESS GATE
  - FENCE TYPE I (PIERS AND METAL PICKETS)
  - OUT SWING GATE
  - OUTLINE OF CANOPY ABOVE
  - CONTROL POINT "E" AT INTERSECTION OF GRIDS 1 & A. REFER TO CIVIL DRAWINGS
  - STEEL TUBE FRAME TO SUPPORT MILLWORK. SEE SECTION DETAIL 10 / G1-A12.201-A.
  - VEHICLE IMPACT RATED BOLLARD, TYP. WHERE SHOWN.

## MATERIAL NOTES

034500.A03 PRECAST CONCRETE WALL PANEL

## FIREWALL SYMBOLS

2 HR FIRERATED WALL

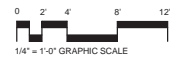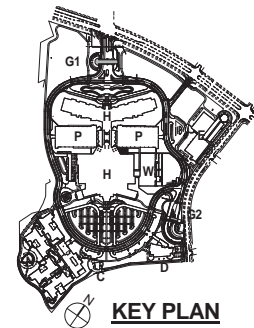

**BUILDING IS NOT SPRINKLERED**

ΔNo.	Description	Date	CONSULTANTS:	Professional Seals:	ARCHITECT/ENGINEERS:	Drawing Title	Project Title	Project Number	Office of Facilities Management
1	CPR 274	04/12/2012			<b>RLF</b> <b>ELLERBE BECKETT</b> A JOINT VENTURE 145 Lincoln Avenue Wilder Park, Florida 32789 407 647 1039 1001 S. Street, Suite 1000 Washington, D.C. 20001 202 654 9309	SECURITY GUARDHOUSE LEVEL ONE BID ALTERNATE NO. 6 Approved Project Director <i>Milan Arakic</i>	A NEW HOSPITAL FOR VAMC ORLANDO, FLORIDA Location Orlando, Florida Date 4.JUNE.2010 Checked BGH Drawn EB, RLF	675-950 Building Number 05 AND 08 Drawing Number G2-AE1.201-A Dwg. 297 of 432	OFFICE OF FACILITIES MANAGEMENT Department of Veterans Affairs