



three eighths inch = one foot
one eighth inch = one foot
one quarter inch = one foot
three eighths inch = one foot
one half inch = one foot
one inch = one foot
one and one half inches = one foot
three inches = one foot
one eighth inch = one foot
one quarter inch = one foot
three eighths inch = one foot
one half inch = one foot
one inch = one foot
one and one half inches = one foot
three inches = one foot

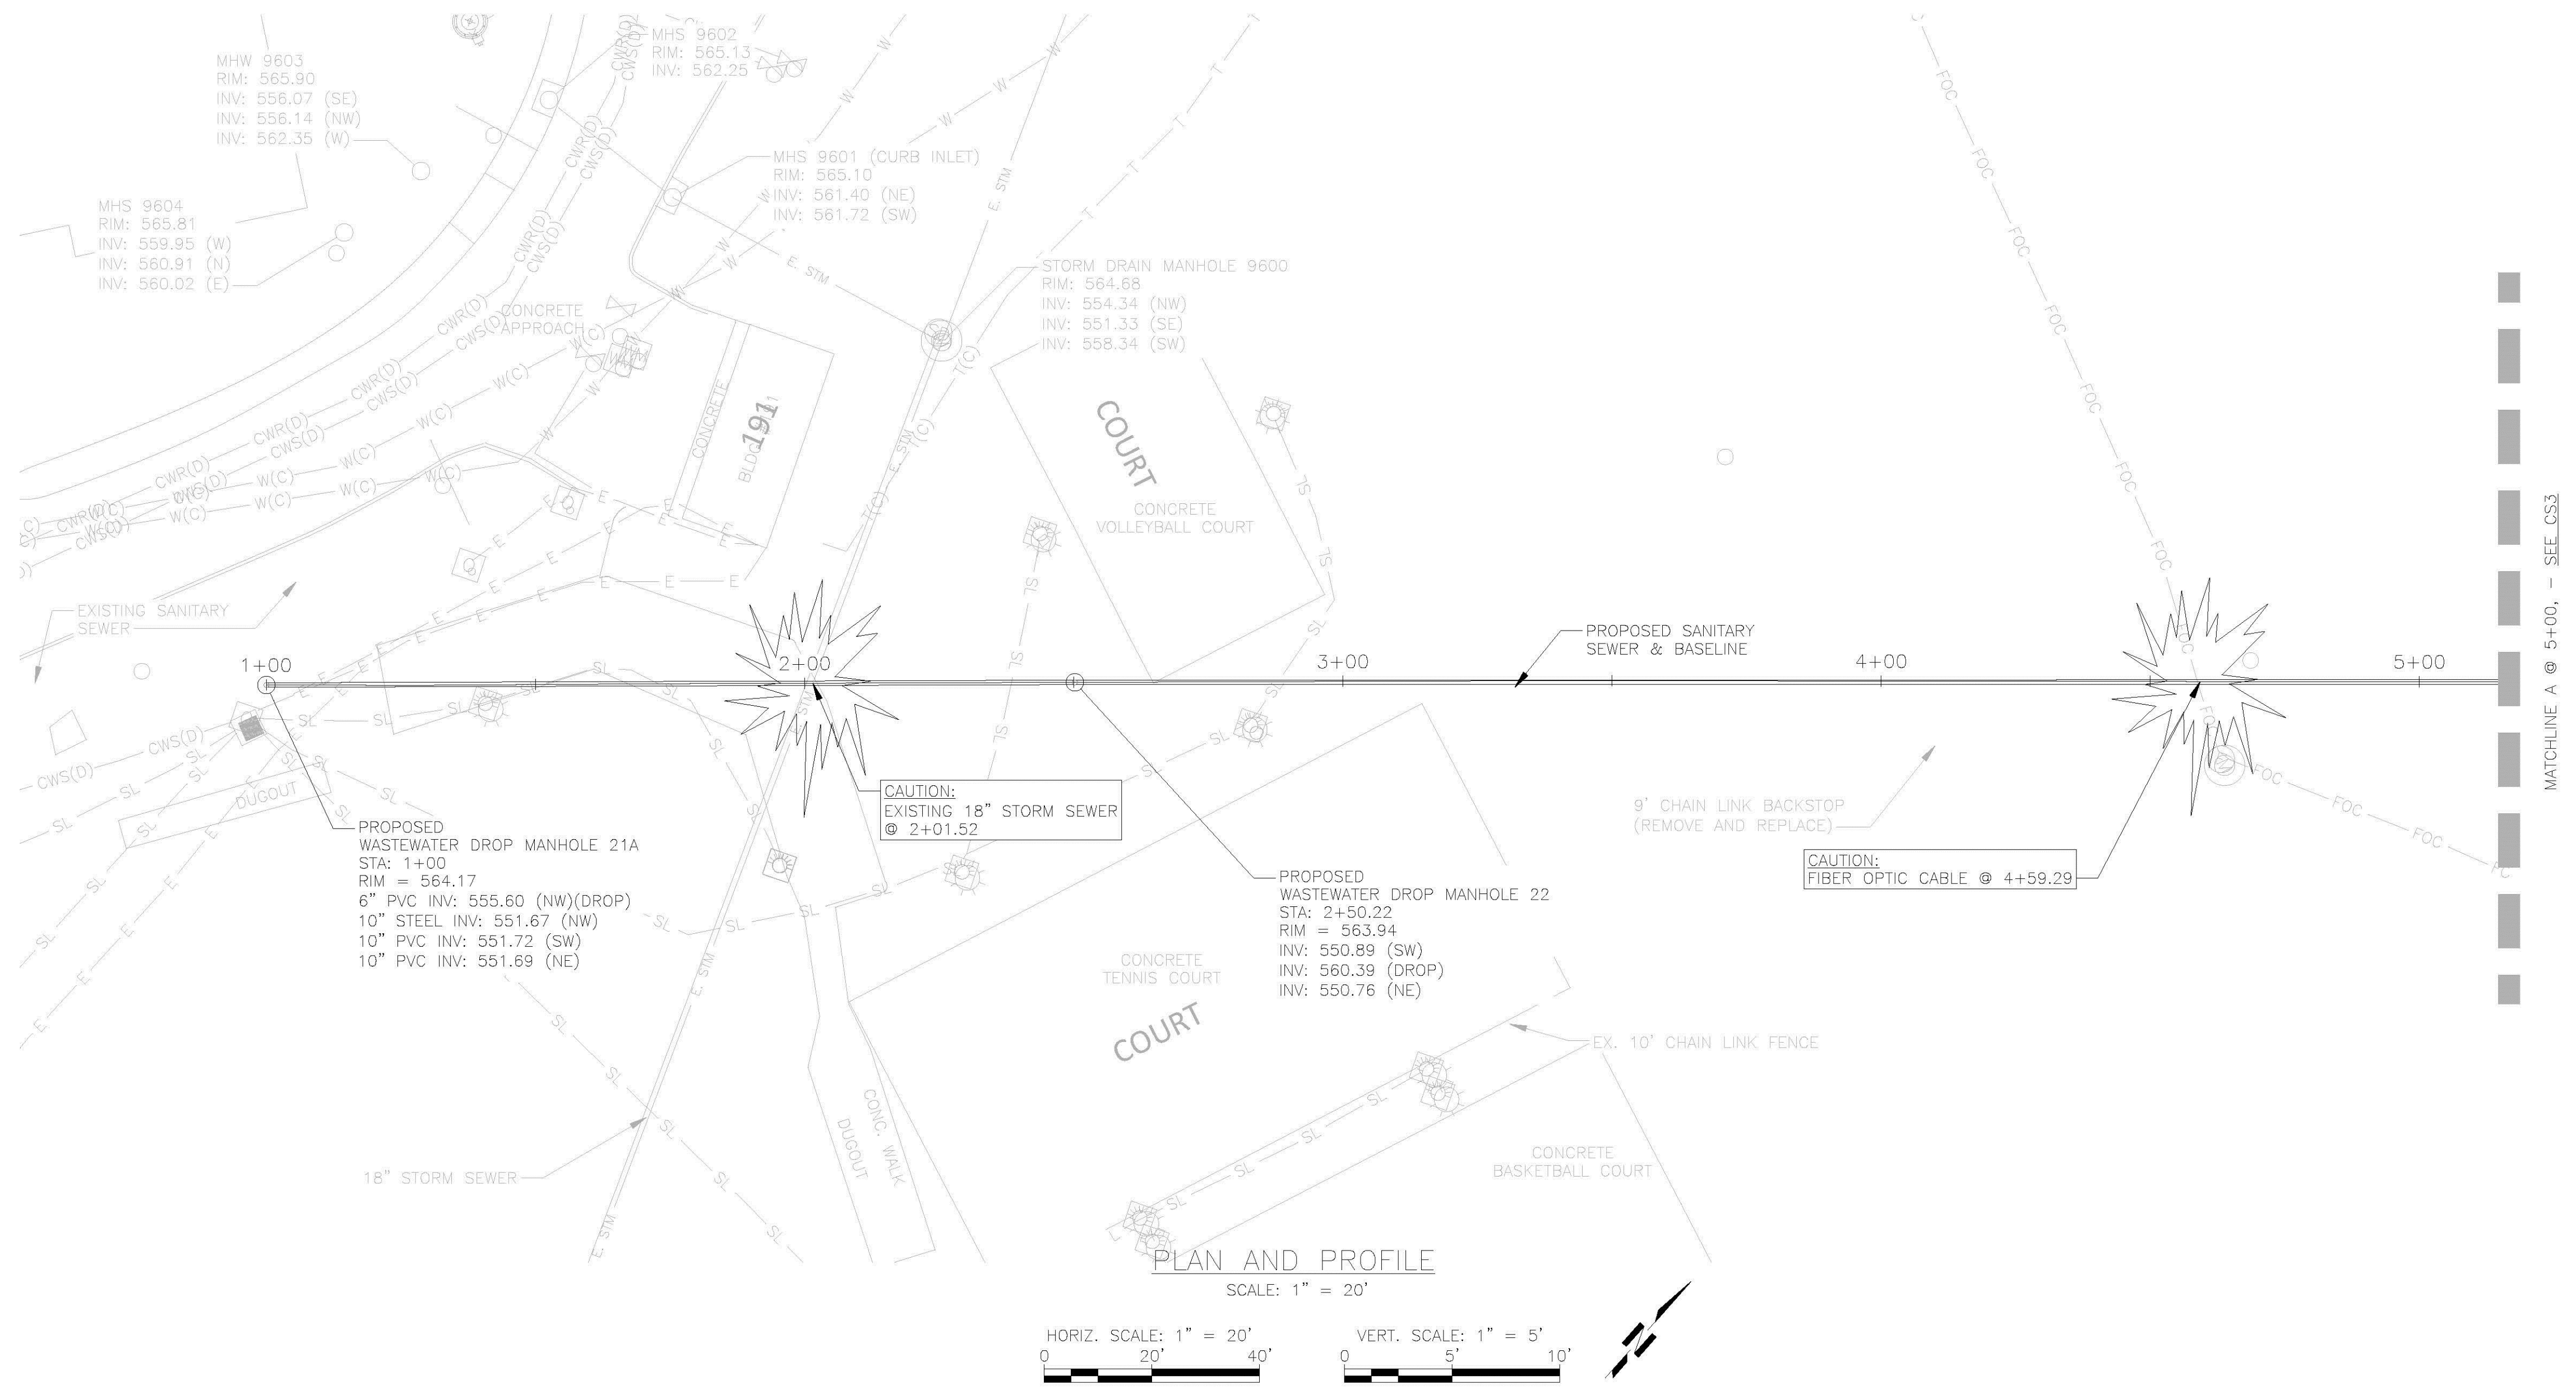

SYMBOLS	ABBREVIATIONS
CORNER	CM = CONTROL MONUMENT
CONTROL MONUMENT	FND = FOUND
IRON ROD	IRF = IRON ROD FOUND
SEPTIC TANK	FH = FIRE HYDRANT
SANITARY SEWER MANHOLE	GI = GRATE INLET
CLEANOUT	TELE = TELEPHONE PEDESTAL
FIRE HYDRANT (FH)	AC = AIR CONDITIONING UNIT
WATER VALVE	LP = LIGHT POLE
WATER METER	PP = POWER POLE
ELECTRIC BOX	
SOUTHWESTERNBELL MANHOLE	UNDERGROUND ELECTRIC LINE
ELECTRIC MANHOLE	DHP OVERHEAD POWER LINE
MANHOLE	SS SANITARY SEWER LINE
SIGN	STM STORM SEWER LINE
TRANSFORMER	COMMUNICATION LINE
VAULT	WATER LINE
STORM SEWER MANHOLE	FUEL LINE
LIGHT POLE (LP)	NATURAL GAS LINE
GUY WIRE	TOP OF HIGH BANK
TELE	STREET LIGHTS ELECTRIC LINE
BOLLARD	CHAIN LINK FENCE
GREASE TRAP	

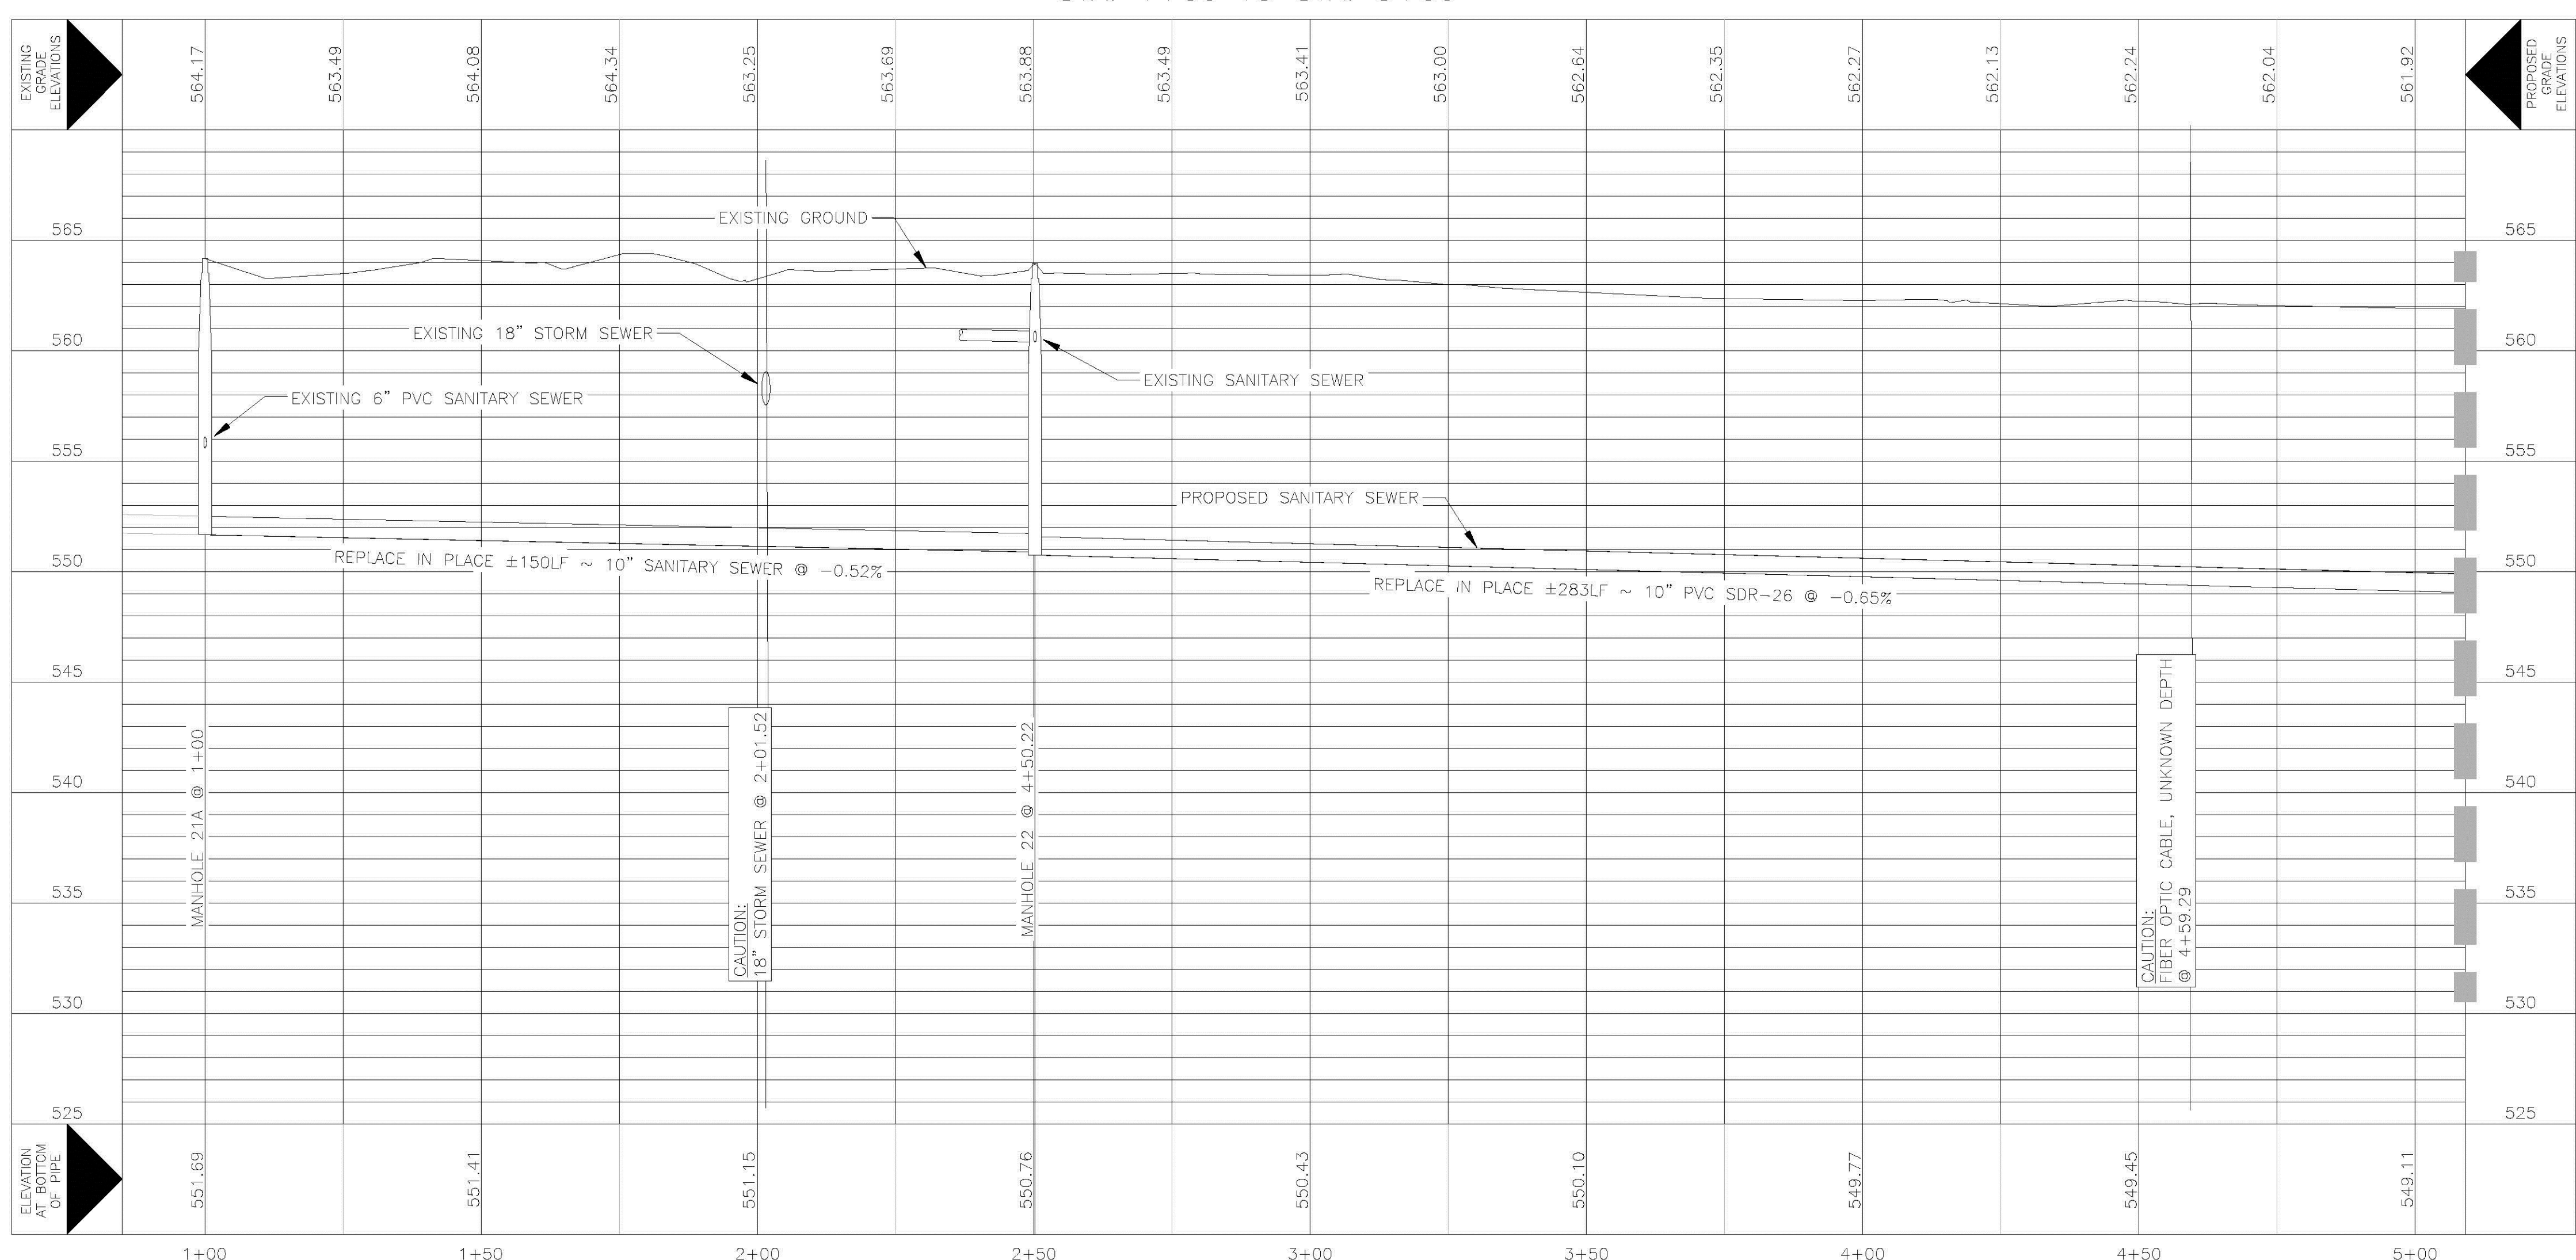

Revisions		Date		CONSULTANTS:		ARCHITECT/ENGINEERS:		Drawing Title		Project Title		Project Number		Office of Construction and Facilities Management Department of Veterans Affairs			
								Approved Project Director		Replace Site Water and Sewer System, WACO		Building Number					
										Location		Drawing Number					
										Date		Checked		Drawn		CS2	
										April 2017						Dwg 8 of 22	