




three inches = one foot  
 one and one-half inches = one foot  
 three-quarters inch = one foot  
 one-half inch = one foot  
 three-eighths inch = one foot  
 one-quarter inch = one foot  
 one-eighth inch = one foot

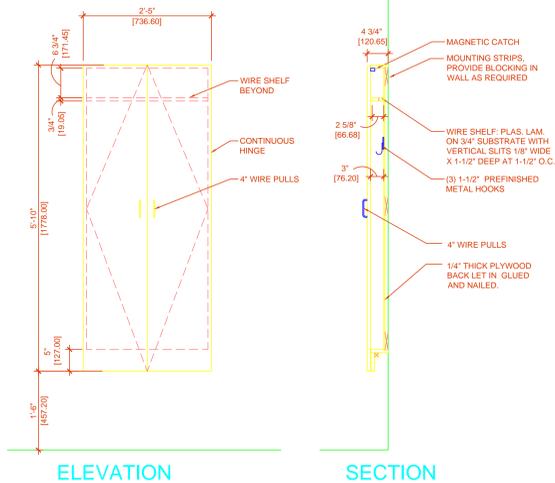

**1 WIRE CABINET**  
 SCALE: 3/4" = 1'-0"

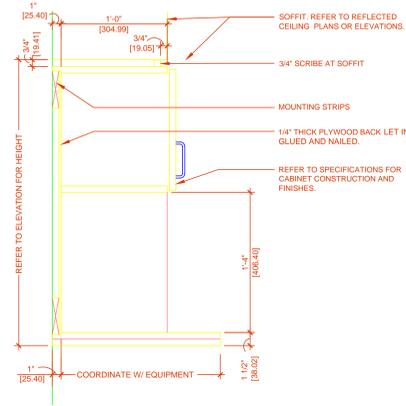


**2 SECTION - WALL CABINET @ MICROWAVE SHELF**  
 SCALE: 1 1/2" = 1'-0"

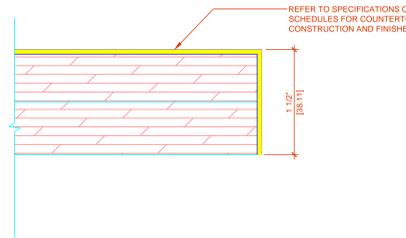


**3 DETAIL - TYPICAL COUNTERTOP EDGE**  
 SCALE: 1'-0" = 1'-0"


**4 NOT USED**  
 SCALE:

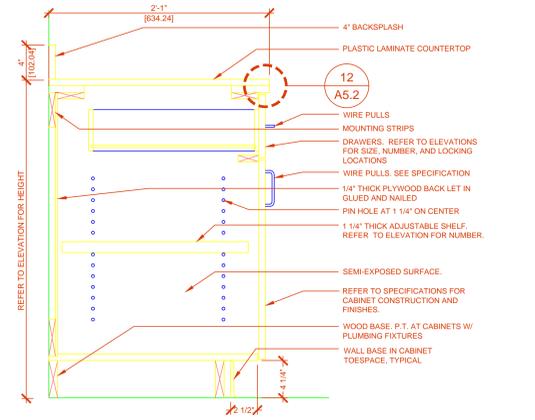


**5 SECTION - BASE CABINET WITH DOOR & DRAWER**  
 SCALE: 1 1/2" = 1'-0"

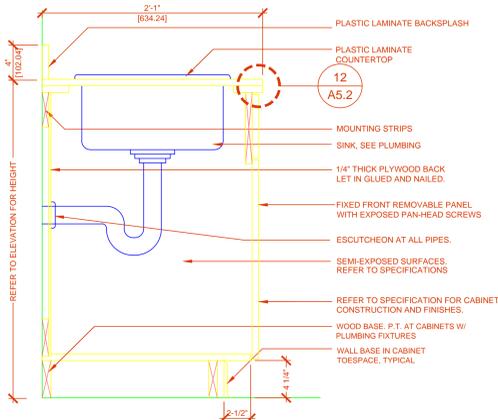


**6 SECTION - BASE CABINET WITH SINK**  
 SCALE: 1 1/2" = 1'-0"

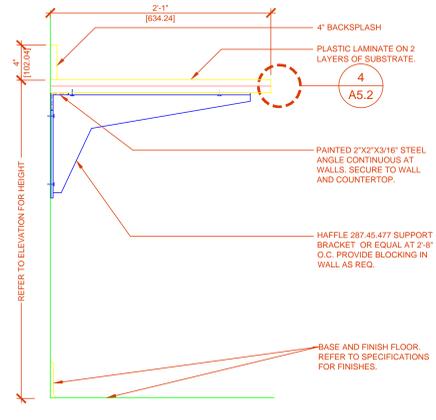


**8 DETAIL - WALL MOUNTED COUNTERTOP**  
 SCALE: 1 1/2" = 1'-0"

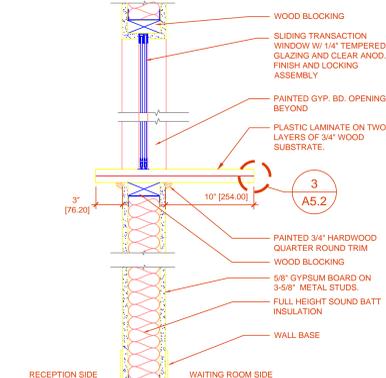


**9 SECTION - PASS WINDOW W/ METAL TRACK**  
 SCALE: 1 1/2" = 1'-0"

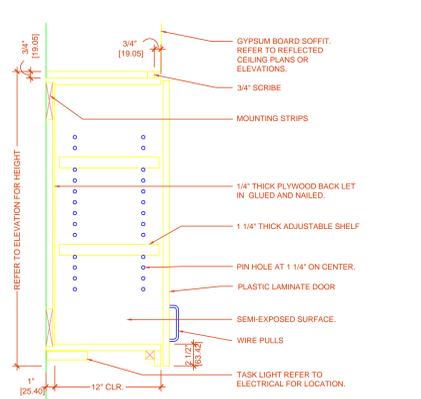


**10 SECTION - WALL CABINET W/ DOOR**  
 SCALE: 1 1/2" = 1'-0"

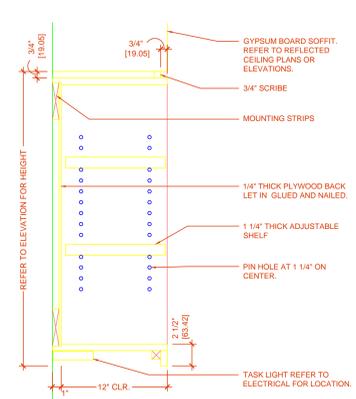

**11 SECTION - WALL CABINET WITH SHELVES**  
 SCALE: 1 1/2" = 1'-0"

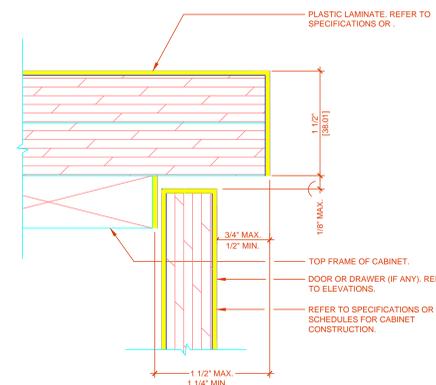

**12 DETAIL - TYPICAL COUNTERTOP EDGE**  
 SCALE: 1'-0" = 1'-0"

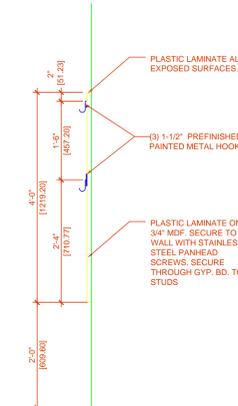

**13 WIRE ORGANIZER**  
 SCALE: 3/4" = 1'-0"

Revisions	Date

**BIRCHFIELD PENUEL & ASSOCIATES, ARCHITECTS**  
 2805 CRESCENT AVENUE • SUITE 200 • BIRMINGHAM, ALABAMA 35209

**STATE OF ALABAMA REGISTERED ARCHITECT**  
 CHARLES E. PENDEL NO. 2366  
 WILLIAM E. BRODFIELD NO. 2341  
 BIRMINGHAM, ALABAMA

**Department of Veterans Affairs MEDICAL CENTER BIRMINGHAM, ALABAMA**

Drawing Title	MILLWORK DETAILS

Project Title	RENOVATE SPACE FOR REHAB AND PHYSICAL MEDICINE
Building Numbers	
Checked	
Drawn	
Location	VA MEDICAL CENTER BIRMINGHAM, ALABAMA

Date:	08-02-11
VA Project No.	521-10-101
CAD File No.	10706A5.1_A5.2_A5.3
DRAWING NO.	A5.2
Dwg. of	

**FINAL SUBMITTAL**  
 Veterans Administration