


2 8TH FLOOR BLOCK "A" HVAC PIPING DEMOLITION PLAN

1/8"=1'-0"

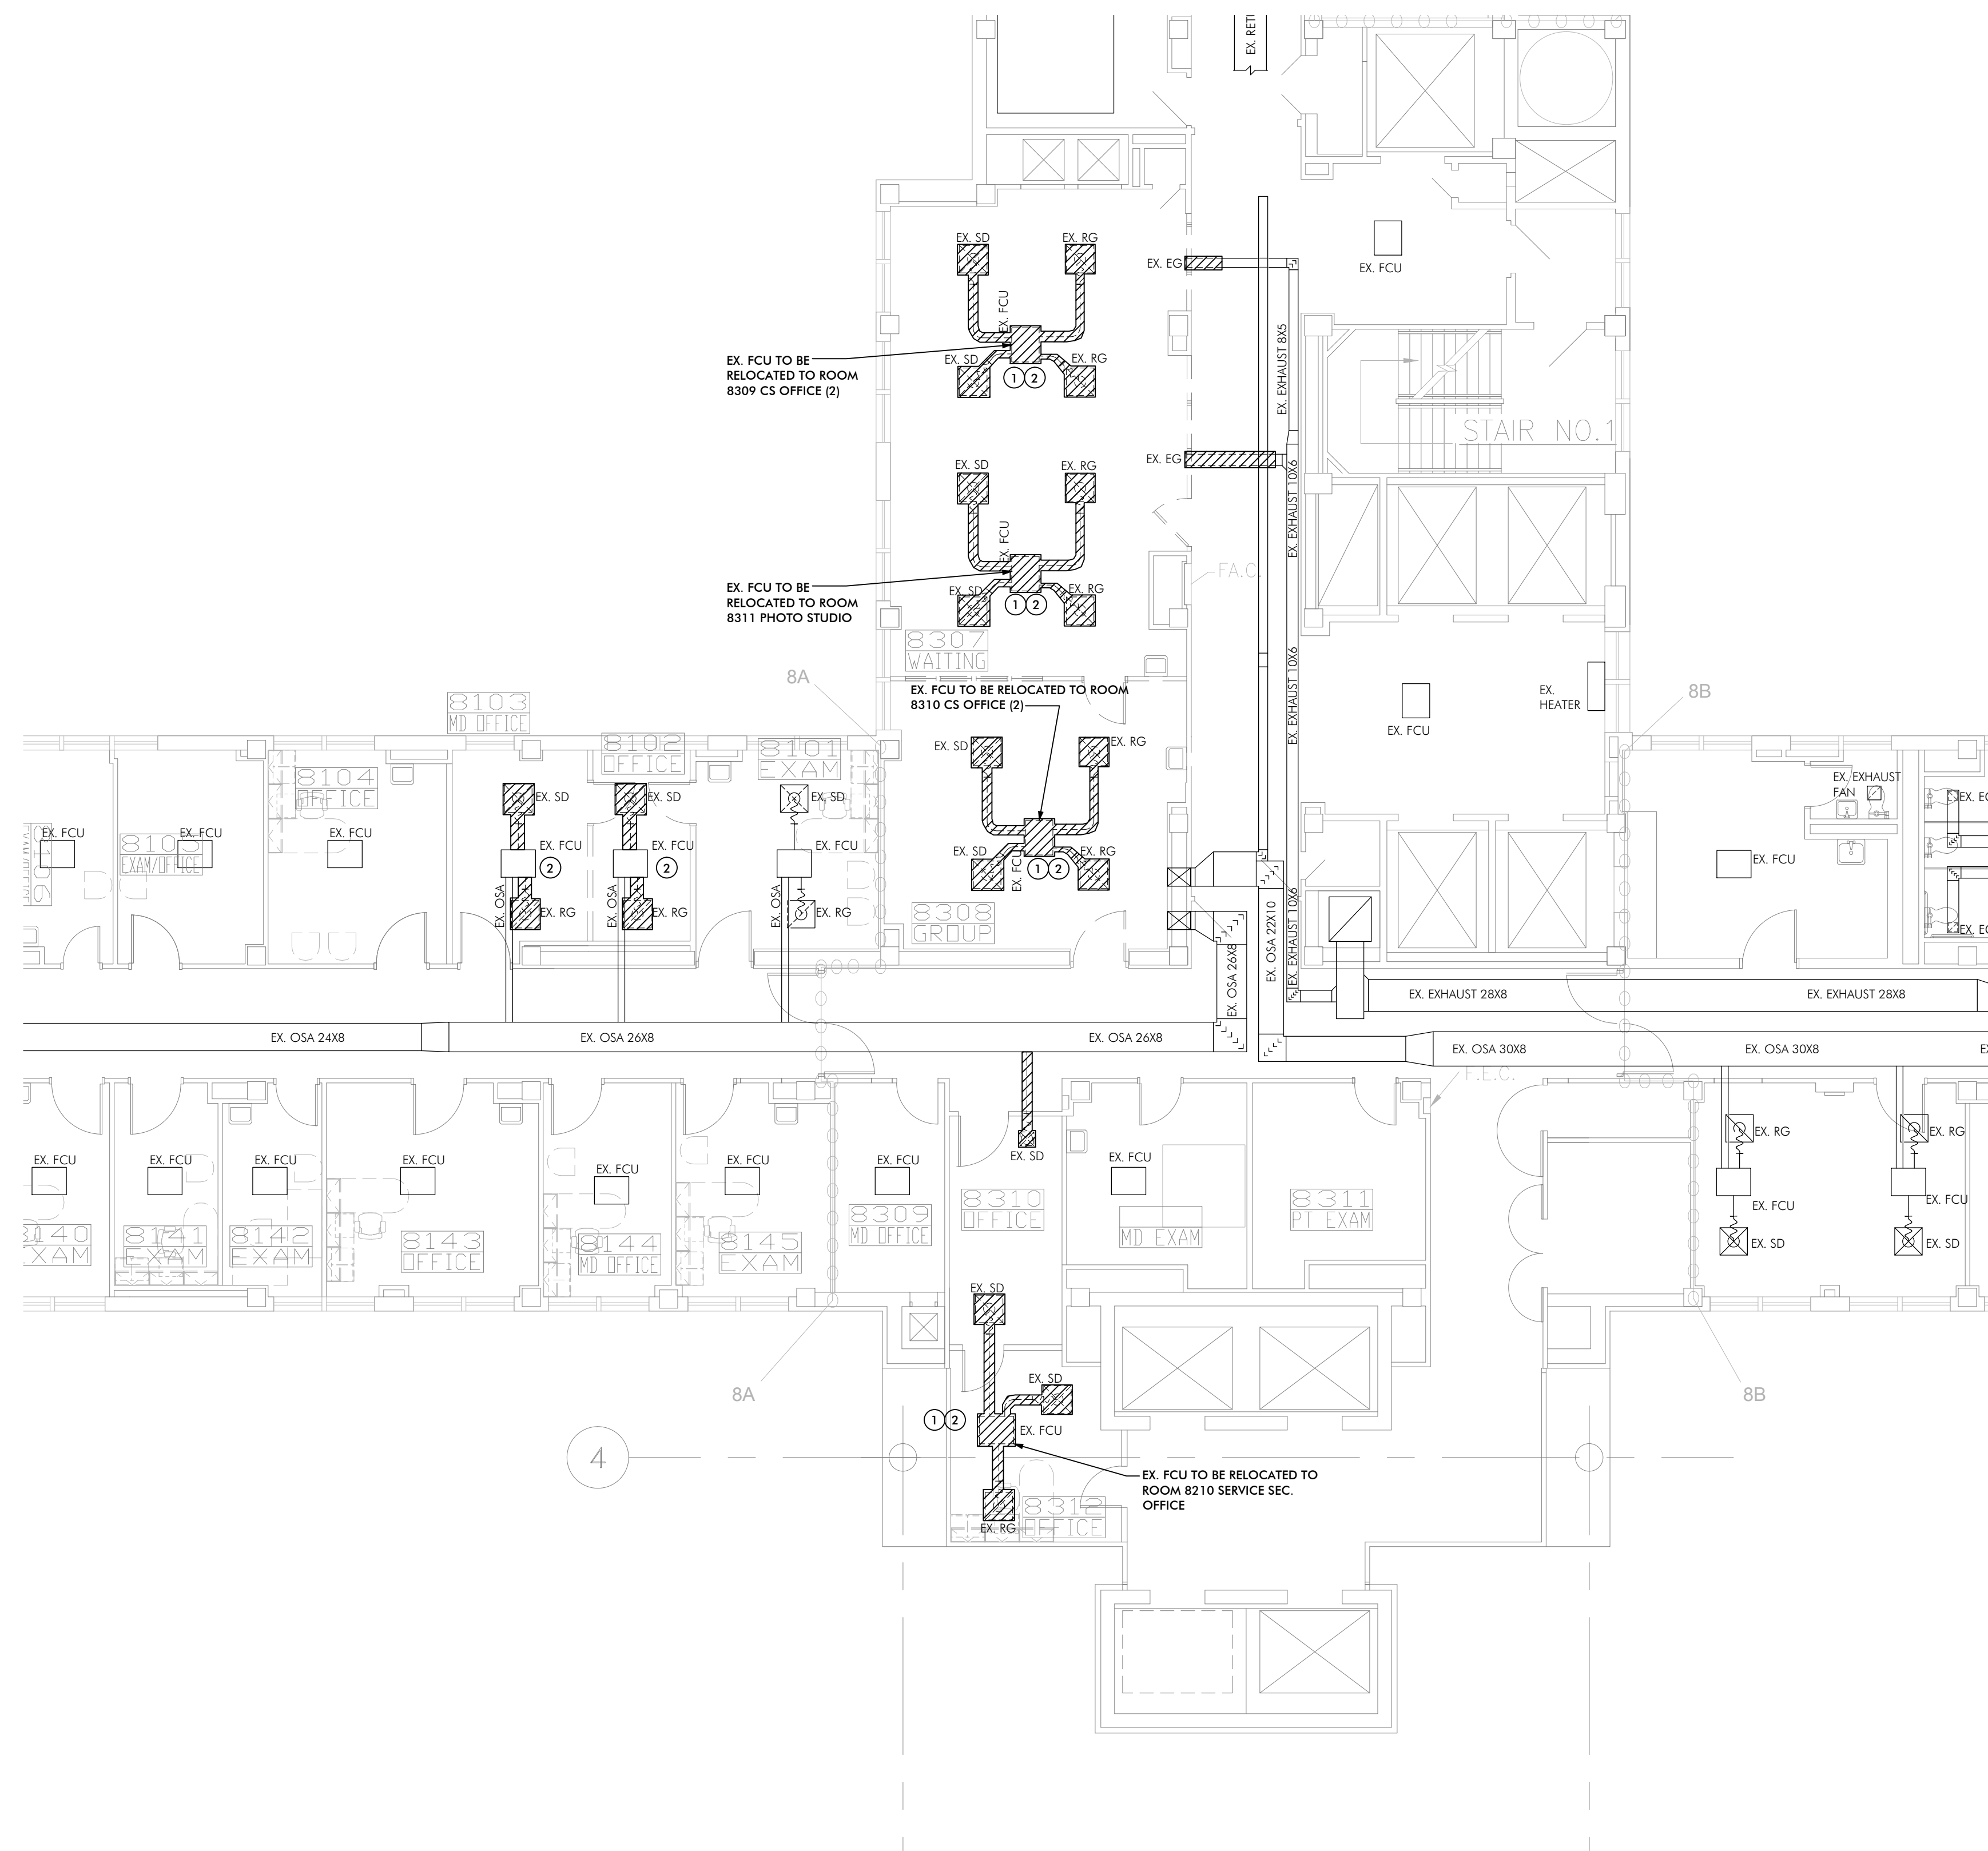

1 8TH FLOOR BLOCK "A" HVAC DUCTWORK DEMOLITION PLAN


1/8"=1'-0"

GENERAL NOTES: (THIS SHEET ONLY)


1. PERFORM TEST AND BALANCE BEFORE CONSTRUCTION BEGINS AND AFTER CONSTRUCTION IS COMPLETE, ON ALL FAN COIL UNITS, THAT ARE BEING RELOCATED, REMOVED, OR HAVING THE ATTACHED DUCTWORK ALTERED.

DRAWING NOTES: (THIS SHEET ONLY)

- EXISTING FAN COIL UNIT TO BE RELOCATED. CAP ALL EXISTING HEATING, COOLING, AND CONDENSATE PIPING AT THE BRANCH FROM THE MAIN.
- VERIFY FAN COIL UNITS OPERATION BEFORE CONSTRUCTION BEGINS AND AFTER CONSTRUCTION IS COMPLETE. SUBMIT REPORT WITH PRE-CONSTRUCTION FINDINGS.
- RETURN EXISTING FAN COIL UNIT TO OWNER. CAP ALL EXISTING HEATING, COOLING, AND CONDENSATE PIPING AT THE BRANCH FROM THE MAIN.

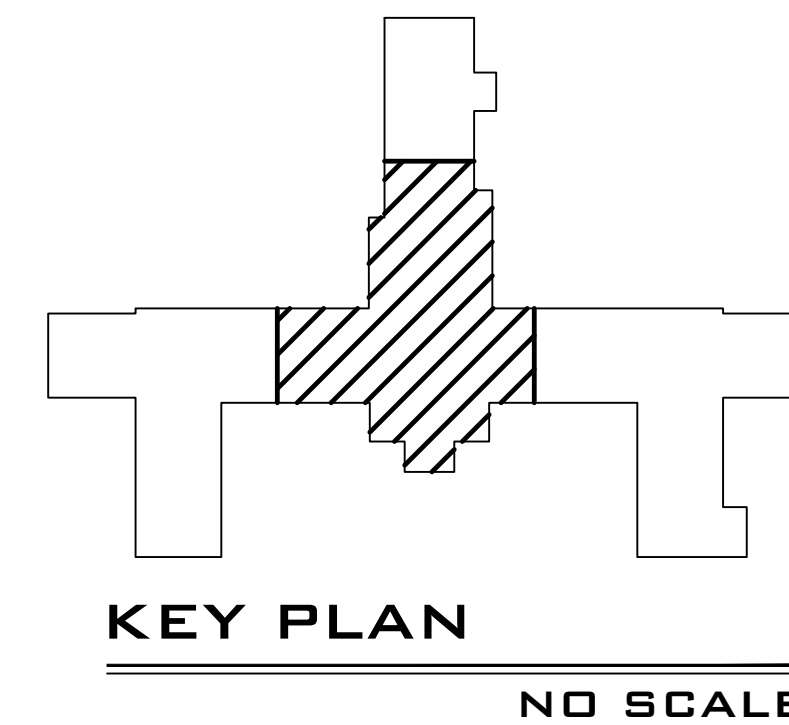

Whitaker & Rawson, Inc.
3332 Old Montgomery Hwy
Suite 103 Mark Harris Bldg
Birmingham, AL 35209
Phone: 205-870-0801
Fax: 205-870-0891
www.whitakerandrawson.com
Mechanical: Doug Rawson
Direct Line: (205) 870-0801
Planning: Carol Johnson
Direct Line: (205) 949-5123

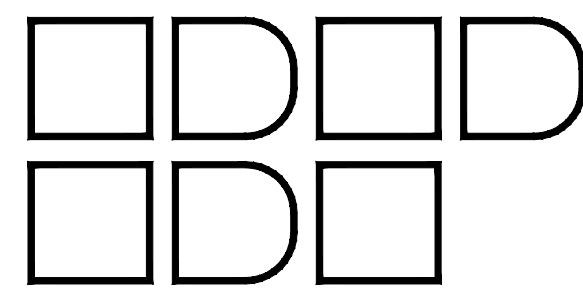

BIRCHFIELD
PENUEL &
ASSOCIATES,
ARCHITECTS

2805 CRESCENT AVENUE • SUITE 200 • BIRMINGHAM, ALABAMA 35209

Department of Veterans Affairs
MEDICAL CENTER
BIRMINGHAM, ALABAMA

Drawing Title

8TH FLOOR BLOCK "A"
HVAC DEMOLITION PLANS

Project Title

RENOVATE SPACE FOR REHAB
AND PHYSICAL MEDICINE

Building Numbers

Checked

Drawn

DER

JRB

Location

VA MEDICAL CENTER BIRMINGHAM, ALABAMA

Date: 08-12-11

VA Project No. 521-10-101

CAD File No. 4608A01

Drawing NO.

M2.1-A

Dwg. Of

Veterans
Administration

FINAL SUBMITTAL