
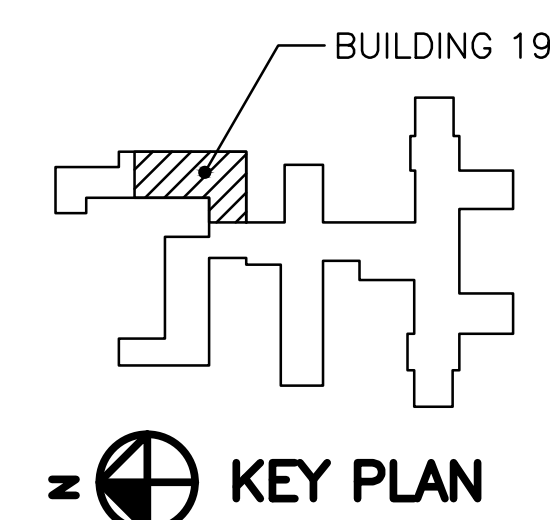
 **1** **POWER PLAN - SECOND FLOOR**  
E-202 SCALE: 1/8"=1'-0"


8' 4' 0 8'



SCALE IN FEET

**2 PARTIAL SINGLE-LINE DIAGRAM**  
E-203 SCALE: NONE



		CONSULTANTS:		ARCHITECT/ENGINEERS:	Drawing Title	SECOND FLOOR POWER PLAN		Project Title	BUILDING 19		Project Number	Office of OKC VAMC ENGINEERING PROJECTS	
					Approved: Medical Center Director			Building Number	Bldg. 1		Drawing Number		 Department of Veterans Affairs
					Approved: Chief, Engineers			Location	VA MEDICAL CENTER OKLAHOMA CITY, OKLAHOMA				
					Approved: Chief, Projects			Date	MAY 2012	Checked	Drawn		
Revisions:	Date												