


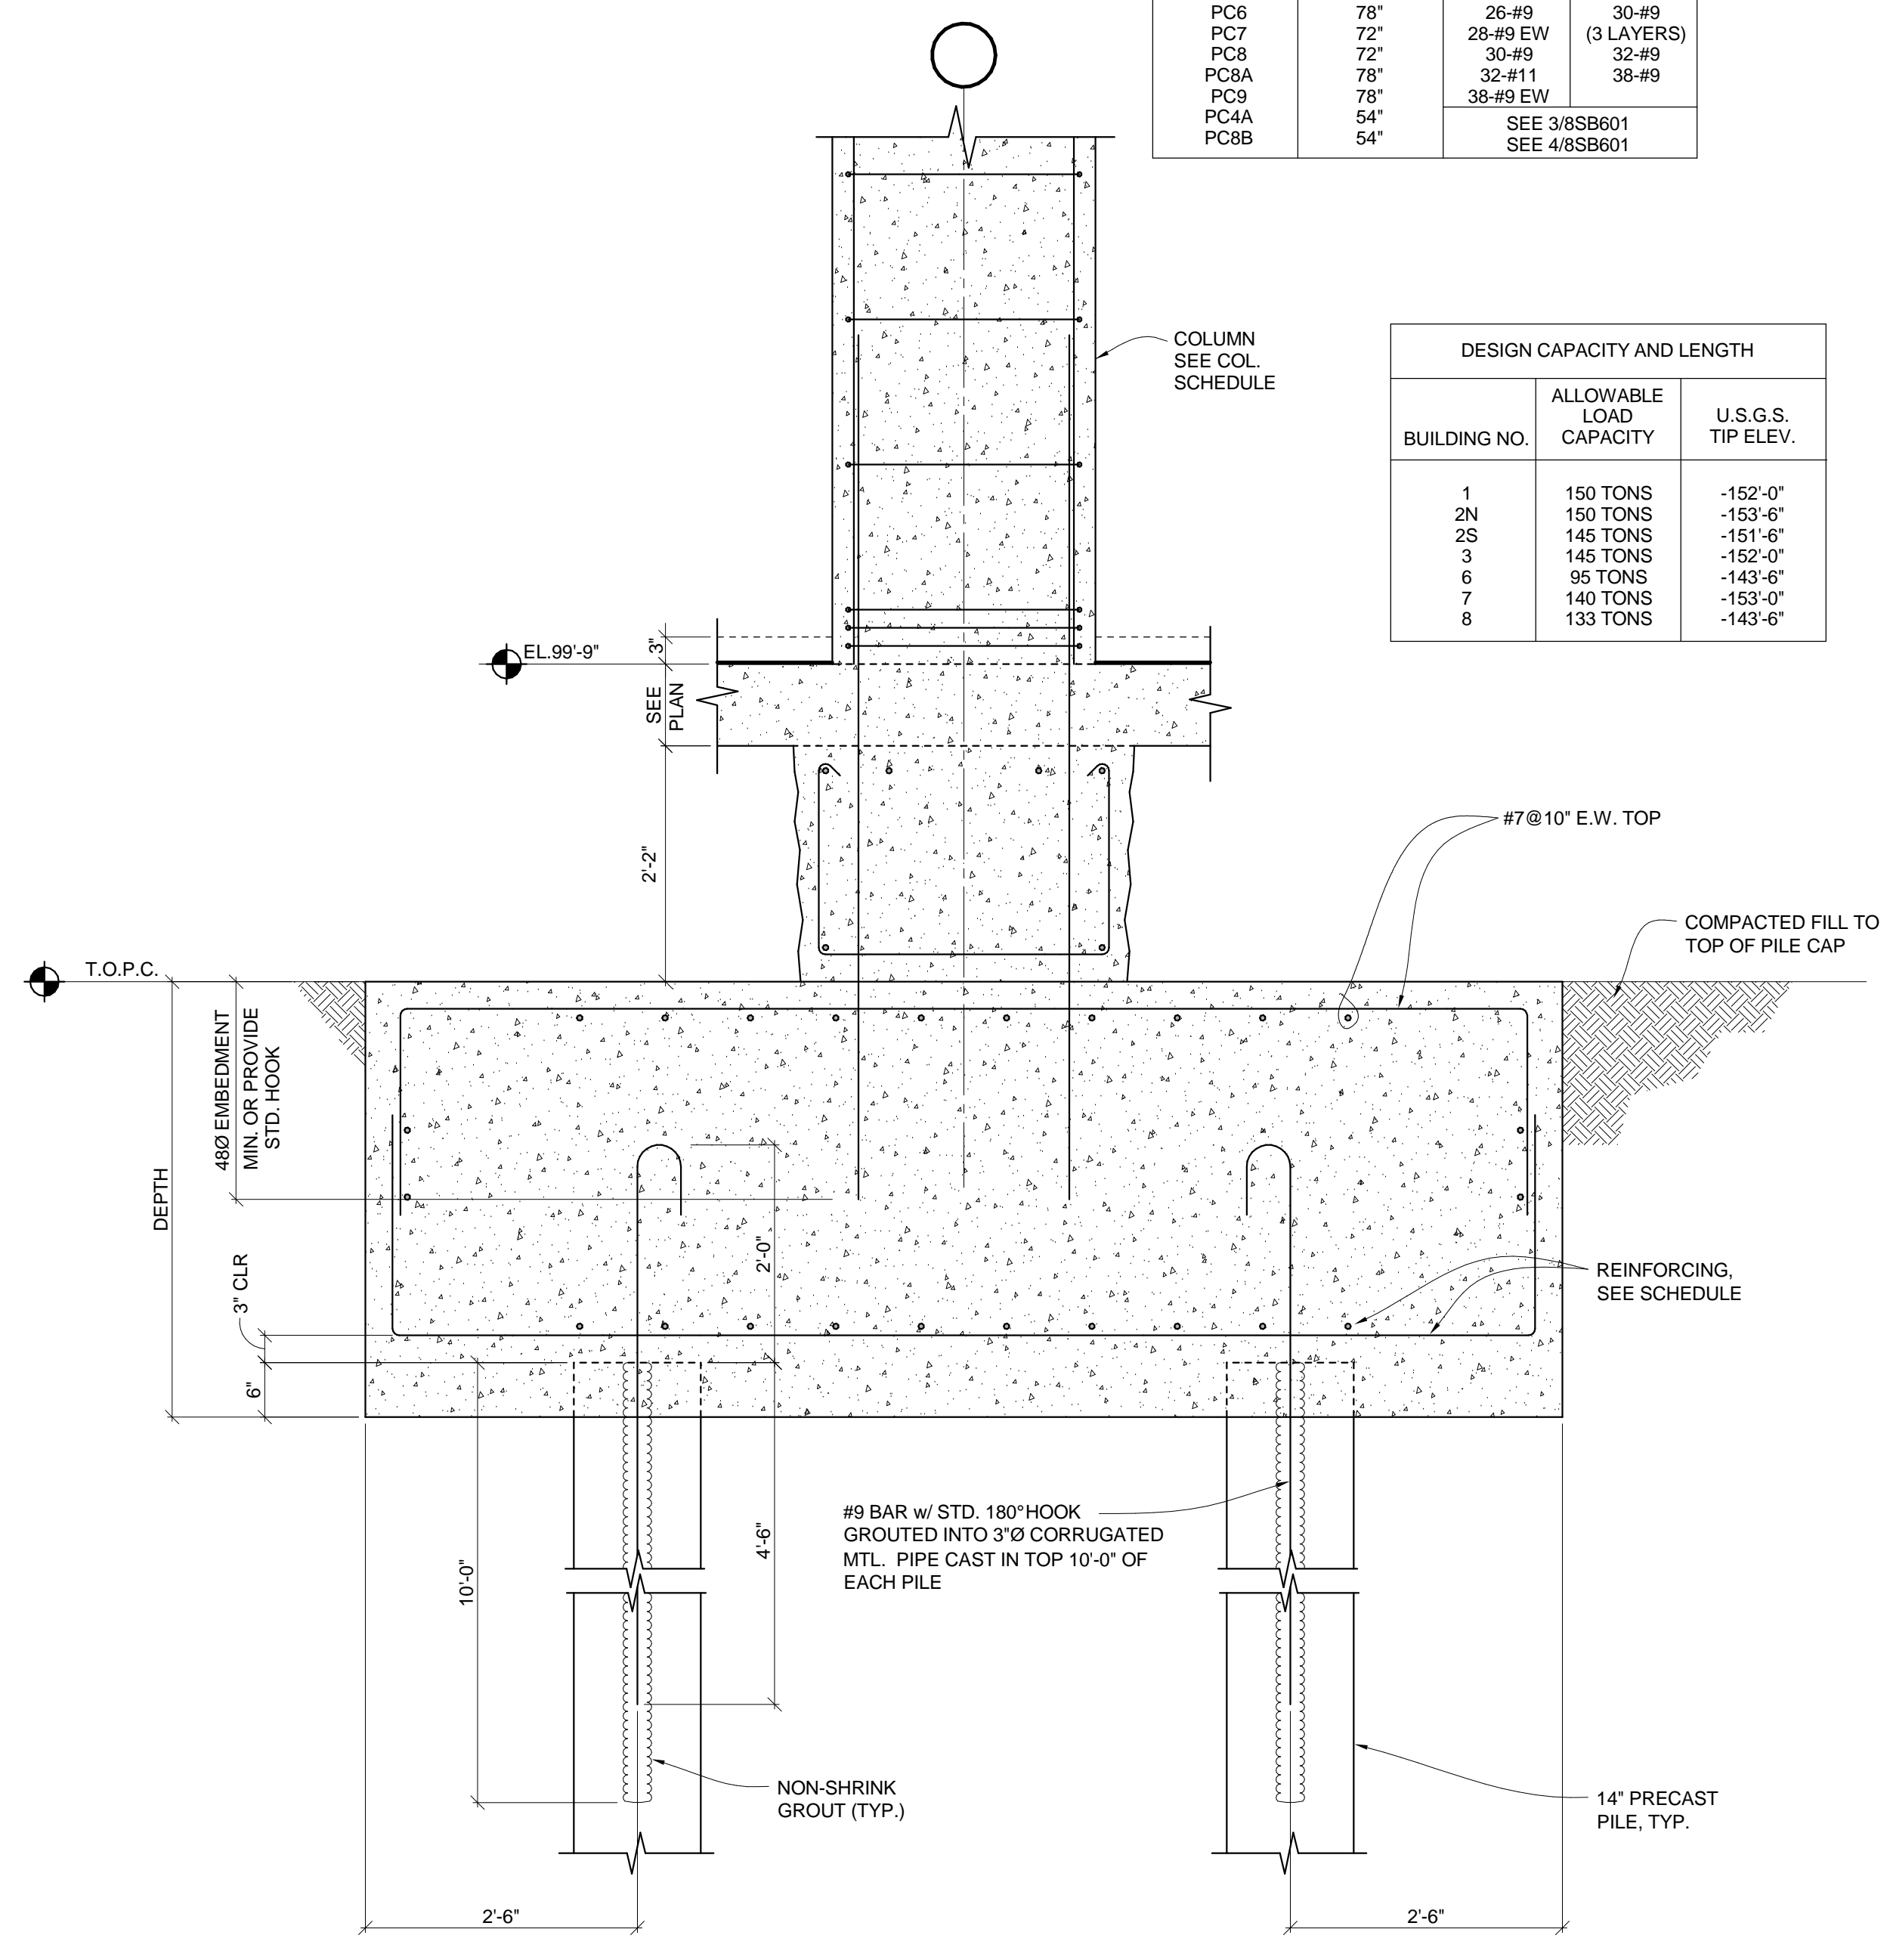

DESIGN CAPACITY AND LENGTH		
BUILDING NO.	ALLOWABLE LOAD CAPACITY	U.S.G.S. TIP ELEV.
1	150 TONS	-152'-0"
2N	150 TONS	-153'-6"
2S	145 TONS	-151'-6"
3	145 TONS	-152'-0"
6	95 TONS	-143'-6"
7	140 TONS	-153'-0"
8	133 TONS	-143'-6"


$$\frac{3}{4}'' = 1'-0''$$


STATE OF LOUISIANA
 THOMAS M. DOYLE
 LICENSE NO. 223491
 PROFESSIONAL
 ENGINEER IN
 STRUCTURAL/CIVIL ENGINEERING

DRAWING TITLE

PILE CAP DETAILS

APPROVED: PROJECT DIRECTOR

Yaddi Sanders

PROJECT TITLE SLVHCS REPLACEMENT MEDICAL CENTER PROJECT			PROJECT NUMBER 629-HS2-401		BUILDING NUMBER 8		FULLY SPRINKLERED OFFICE OF CONSTRUCTION AND FACILITIES MAINTENANCE
LOCATION NEW ORLEANS, LOUISIANA			DOCUMENT SET PACKAGE WP_09B				
DATE July 16, 2012			CHECKED TMD		DRAWN RJC		
			DRAWING NUMBER 8SB601		 Department of Veterans Affairs		