

A

B

C

D

E

F

A


B

C

D

E

F

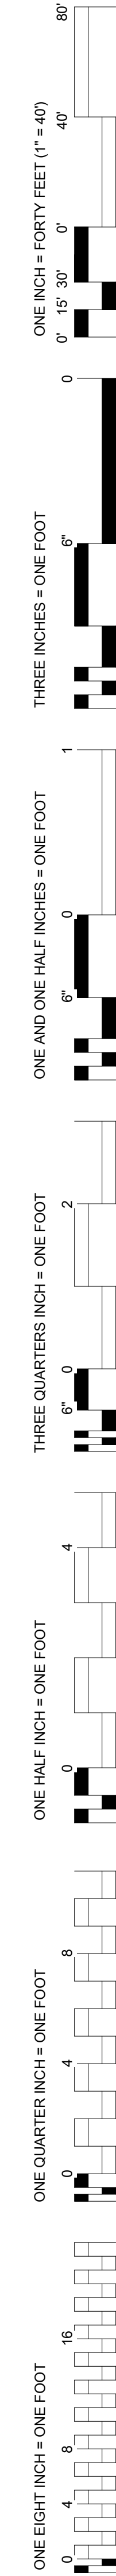

BAR BENDING AND PLACING											
MARK	B	H	REINFORCING STEEL						MARK	REMARKS	
			BOTTOM	TOP		LOC.	STIRRUPS				
				"A"	"B"	⌄	SIZE	SPACING			
8-TB01	36	25	6#7	5#7		08J	#3D	1@3', 12 @9" E.E.	8-TB01	a	
8-TB02	36	25	5#7	7#8		08H	E	#3D	1@3', 12@9"E.E.	8-TB02	a
8-TB03	36	25	5#7	FAB		7#8	W	#3D	1@3', 12 @9" E.E.	8-TB03	a
8-TB04	36	25	5#7	7#7		08B		#3D	1@3", CONT. @9" E.E.	8-TB04	a
8-TB05	36	25	6#7	6#7		08A		#3D	1@3', 12 @9" E.E.	8-TB05	a
8-TB06	30	25	4#7	6#8		08H	#3D	1@3', 9@9"E.E.	8-TB06	a	
8-TB07	36	25	5#7	6#8		08G	#3D	1@3',12 @9" E.E.	8-TB07	a	
8-TB08	36	25	5#7	6#8		08F	#3D	1@3',12 @9" E.E.	8-TB08	a	
8-TB09	30	25	4#7	6#8		08E	#3D	1@3', 9@9"E.E.	8-TB09	a	
8-TB10	36	25	5#7	7#8		08D	#3D	1@3',12 @9" E.E.	8-TB10	a	
8-TB11	36	25	5#7	6#8		08C	#3D	1@3', CONT. @5-1/2" E.E.	8-TB11	a, 4#5 EA. SIDE	
8-TB12	36	25	5#7	5#7		-	#3D	1@3', 9@9"E.E.	8-TB12	a	
8-TB13	36	25	5#7	5#7		08B	08 7	#3D	1@3', 9@9"E.E.	8-TB13	a,b
8-TB14	36	25	5#7	6#8		08 3	#3D	1@3', 12@9"E.E.	8-TB14	a,b	
8-TB15	36	25	6#7	7#8		08 2	#3D	1@3', 12@9"E.E.	8-TB15	a,b	
8-TB16	30	25	5#7	6#8		08 1	#3D	1@3', 12@9"E.E.	8-TB16	a,b	
8-TB17	36	25	6#7	5#8		08 7	#3D	1@3',9@9"	8-TB16	a,b	
8-TB18	36	25	6#7	7#8		08 3	#3D	1@3', 12@9"E.E.	8-TB17	a,b	
8-TB19	36	25	5#7	7#8		08 2	#3D	1@3', 12@9"E.E.	8-TB18	a,b	
8-TB20	36	25	5#7	6#8		08 1	#3D	1@3', 11@9"E.E.	8-TB19	a,b	
8-TB21	36	25	6#7	5#7		08 7	#3D	1@3', 12@9"E.E.	8-TB20	a,b	
8-TB22	30	25	5#7	7#8		08 3	#3D	1@3', 12@9"E.E.	8-TB21	a,b	
8-TB23	36	25	6#7	7#8		08 2	#3D	1@3', 12@9"E.E.	8-TB22	a,b	
8-TB24	36	25	6#7	6#8		08 1	#3D	1@3', 12@9"E.E.	8-TB23	a,b	
8-TB25	36	25	6#7	5#8		08 7	#3D	1@3',8@9"E.E.	8-TB24	a,b	
8-TB26	36	25	5#7	7#8		08 3	#3D	1@3', 12@9"E.E.	8-TB25	a,b	
8-TB27	36	25	6#7	7#8		08 2	#3D	1@3', 12@9"E.E.	8-TB26	a,b	
8-TB28	36	25	5#7	6#8		08 1	#3D	1@3', 12@9"E.E.	8-TB27	a,b	
8-TB29	36	25		5#7	-		#3D	1@3', CONT. @9" E.E.	8-TB28	a,b	
8-TB30	36	25	5#7	08 7		#3D	1@3', CONT. @9" E.E.	8-TB29	a,b		
8-TB31	36	25	6#7	5#8		08 3	#3D	1@3', 12@9"E.E.	8-TB30	a,b	
8-TB32	15	25	3#6	7#8		08 2	#3D	1@3', 12@9"E.E.	8-TB31	a,b	
8-TB33	15	25	3#6	6#8		08 1	#3D	1@3', 12@9"E.E.	8-TB32	a	
-				3#6		-	#3D	1@3', CONT. @9" E.E.	8-TB33	a,b	
-				3#6		08 3					
8-2B01	40	60	8#11 c 8#11 d	9#11 c 9#11 d		08J	#4D	1@3', CONT. @12" E.E.	8-2B01	a	
8-2B02	40	60				08J.3	#4D	1@3', CONT.@12" E.E.	8-2B02	a	
8-2B03	40	60	8#11 c 8#11 d	8#9 c 8#9 d		08H	#4D	1@3', CONT.@12" E.E.	8-2B03	a	
8-2B04	40	60				08G	#4D	1@3', CONT.@12" E.E.	8-2B04	a	
8-2B05	40	60	8#11 c 8#11 d	8#9 c 8#9 d		08F	#4D	1@3', CONT.@12" E.E.	8-2B05	a	
8-2B06	40	60				08E	#4D	1@3', CONT.@12" E.E.	8-2B06	a	
8-2B07	40	60	8#11 c 8#11 d	8#9 c 8#9 d		08D	#4D	1@3', CONT.@12" E.E.	8-2B07	a	
8-2B08	40	60				08C	#4D	1@3', CONT.@12" E.E.	8-2B08	a	
8-2B09	40	60	8#11 c 8#11 d	8#9 c 8#9 d		08B	#4D	1@3', CONT.@12" E.E.	8-2B09	a	
-						08A					

BAR BENDING AND PLACING											
MARK	B	H	REINFORCING STEEL						MARK	REMARKS	
			BOTTOM	TOP		LOC.	STIRRUPS				
				"A"	"B"		⌄	SIZE			SPACING
8-2B10	40	60	8#11 c 8#11 d	9#11 c 9#11 d		08J	#4D	1@3', CONT. @12' E.E.	8-2B10	a	
8-2B11	40	60				08J.3	#4D	1@3', CONT. @12' E.E.	8-2B11	a	
8-2B12	40	60	8#11 c 8#11 d			08H	#4D	1@3', CONT. @12' E.E.	8-2B12	a	
8-2B13	40	60				08G	#4D	1@3', CONT. @12' E.E.	8-2B13	a	
8-2B14	40	60	8#11 c 8#11 d	8#9 c 8#9 d		08F	#4D	1@3', CONT. @12' E.E.	8-2B14	a	
8-2B15	40	60				08E.5	#4D	1@3', CONT. @12' E.E.	8-2B15	a	
8-2B16	40	25	6#8	6#7		08E	#4D	1@3', CONT. @12' E.E.	8-2B16	a	
8-2B17	36	60				08D	#4D	1@3', CONT. @21' E.E.	8-2B17	a,b	
8-2B18	36	60	8#10 d 6#10 c	8#10 c 4#10 d		08 4	#4D	1@3', CONT. @21' E.E.	8-2B18	a,b	
8-2B19	36	60				08 3	#4D	1@3', CONT. @21' E.E.	8-2B19	a,b	
8-2B20	36	60	8#10 d 6#10 c	8#10 c 4#10 d		08 2	#4D	1@3', CONT. @21' E.E.	8-2B20	a,b	
8-2B21	36	60				08 1.5	#4D	1@3', CONT. @21' E.E.	8-2B21	a,b	
8-2B22	24	48	7#7	7#8		-	#3D	1@3', CONT. @24' E.E.	8-2B22	a,b	
8-2B23	24	48				08 7	#3D	1@3', CONT. @24' E.E.	8-2B23	a,b	
8-2B24	24	48	6#6	7#6		08 4	#3D	1@3', CONT. @24' E.E.	8-2B24	a,b	
8-2B25	30	25			5#8	08 3	#3D	1@3', CONT. @24' E.E.	8-2B25	a,b	
8-2B26	36	25	6#6	6#8		08 2	#3D	1@3', CONT. @24' E.E.	8-2B26	a,b	
8-2B27	36	48				08 1	#4D	1@3', CONT. @21' E.E.	8-2B27	a,b	
8-2B28	36	48	8#10 d 4#10 c	6#10 c 4#10 d		08 2.5	#4D	1@3', CONT. @21' E.E.	8-2B28	a,b	
8-2B29	36	25			8#8	08 7	#3D	1@3', CONT. @9' E.E.	8-2B29	a,b	
8-2B30	36	25	5#7	8#8		08 3	#3D	1@3', 12@9'E.E.	8-2B30	a,b	
8-2B31	36	25			7#9	08 2	#3D	1@3', 12@9'E.E.	8-2B31	a,b	
8-2B32	30	25	8#8	4#8		08 1	#3D	1@3', 9@9"	8-2B32	a,b	
8-2B33	36	50			7#10	08 7	#3D	1@3', 19@9"	8-2B32	a,b	
8-2B33	36	50	7#10	6#8		08 3	#3D	1@3', CONT@9'E.E.	8-2B33	a,b	
8-2B34	36	25			8#8	08 2	#3D	1@3', 12@9'E.E.	8-2B34	a,b	
8-2B35	36	25	6#7	5#8		08 1	#3D	1@3', 12@9'E.E.	8-2B34	a,b	
8-2B35	36	25			5#8	08 7	#3D	1@3', 12@9'E.E.	8-2B35	a,b	
8-2B36	36	50	8#10	7#8		08 3	#3D	1@3', 12@9'E.E.	8-2B35	a,b	
8-2B36	36	50			6#7	08 2	#3D	1@3', CONT.@9'E.E.	8-2B36	a,b	
8-2B37	36	25	6#7	6#10		08 2	#3D	1@3', 12@9'E.E.	8-2B36	a,b	
8-2B37	36	25			5#8	08 1	#3D	1@3', 12@9'E.E.	8-2B37	a,b	
8-2B38	30	25	4#7	5#7		08 7	#3D	1@3', 7@9"	8-2B37	a,b	
8-2B38	30	25			6#8	08 3	#3D	1@3', 19@9"	8-2B38	a,b	
8-2B39	36	25	5#7	6#8		08 3	#3D	1@3', 12@9'E.E.	8-2B38	a,b	
8-2B39	36	25			5#7	08 2	#3D	1@3', 12@9'E.E.	8-2B39	a,b	
8-2B40	36	25	6#7	5#7		08 2	#3D	1@3', 12@9'E.E.	8-2B39	a,b	
8-2B40	36	25			5#7	08 1	#3D	1@3', 12@9'E.E.	8-2B40	a,b	
8-2B41	36	25	6#7	5#8		08 7	#3D	1@3', 9@9'E.E.	8-2B40	a,b	
8-2B41	36	25			6#8	08 3	#3D	1@3', 12@9'E.E.	8-2B41	a,b	
8-2B42	36	25	5#7	7#8		08 2	#3D	1@3', 12@9'E.E.	8-2B41	a,b	
8-2B42	36	25			5#7	08 1	#3D	1@3', 12@9'E.E.	8-2B42	a,b	
8-2B43	36	25	6#7	5#7		08 2	#3D	1@3', 12@9'E.E.	8-2B42	a,b	
8-2B43	36	25			5#7	08 1	#3D	1@3', 12@9'E.E.	8-2B43	a,b	
8-2B44	36	25	5#7	5#7		-	#3D	1@3', CONT. @9' E.E.	8-2B43	a,b	
8-2B44	36	25			5#7	08 7	#3D	1@3', 5@9'E.E.	8-2B44	a,b	
8-2B45	36	25	5#7	5#7		08 3	#3D	1@3', 5@9'E.E.	8-2B44	a,b	
8-2B45	36	25			5#7	08 2	#3D	1@3', CONT. @9' E.E.	8-2B45	a,b	
8-2B46	36	25	5#7	5#8		08 2	#3D	1@3', CONT. @9' E.E.	8-2B45	a,b	
8-2B46	36	25			5#7	08 1	#3D	1@3', CONT. @9' E.E.	8-2B46	a,b	
8-2B47	36	25	5#7	5#7		-	#3D	1@3', CONT. @9' E.E.	8-2B46	a,b	
8-2B47	36	25			5#7	08 2	#3D	1@3', CONT. @9' E.E.	8-2B47	a,b	
8-2B48	36	25	5#7	5#8		-	#3D	1@3', CONT. @9' E.E.	8-2B47	a,b	
8-2B48	36	25			5#7	08 1	#3D	1@3', CONT. @9' E.E.	8-2B48	a	
8-2B49	36	25	5#7	5#7		-	#3D	1@3', CONT. @9' E.E.	8-2B48	a	
8-2B49	36	25			5#7	08 2	#3S	1@3', CONT. @ 24' E.E.	8-2B49	a	
8-2B50	36	25	5#8	5#7		08 D	#3S	1@3', CONT. @ 24' E.E.	8-2B49	a	
8-2B50	36	25			5#7	08 C	#3S	1@3', CONT. @ 24' E.E.	8-2B50	a	
8-2B51	30	58	6#8	5#7		08 G	#3S	1@3', CONT. @ 24' E.E.	8-2B50	a	
8-2B51	30	58			5#7	08 F	#3S	1@3', CONT. @ 24' E.E.	8-2B51	a	
8-2B52	30	58	6#8	5#7		08 J	#3S	1@3', CONT. @ 24' E.E.	8-2B51	a	
8-2B52	30	58			5#7	08 H	#3S	1@3', CONT. @ 24' E.E.	8-2B52	a	
8-2B53	15	58	3#8	3#8		-	#3S	1@3', CONT. @ 24' E.E.	8-2B52	a	
8-2B53	15	58			3#8	-	#3S	1@3', CONT. @ 24' E.E.	8-2B53	a,b	

