




A1 AL DOOR HEAD
SCALE: 3" = 1'-0"

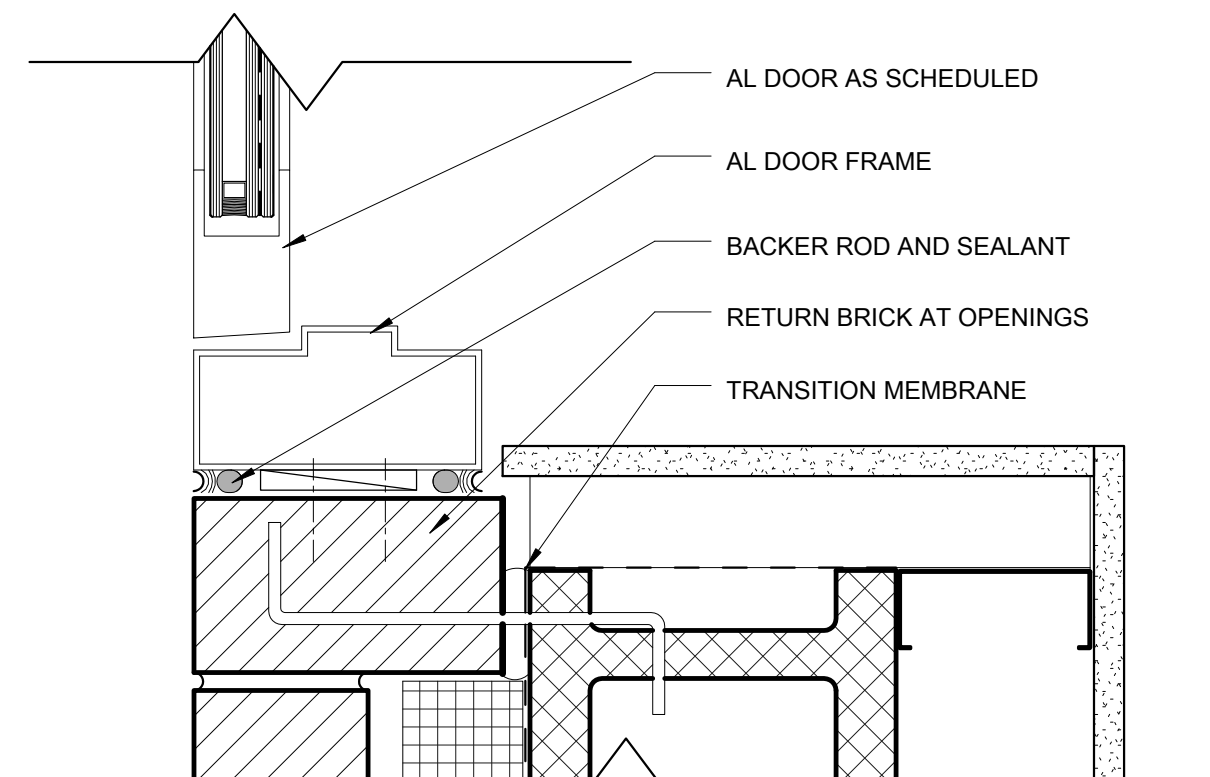


C1 AL DOOR HEAD @ TRANSOM
SCALE: 3" = 1'-0"

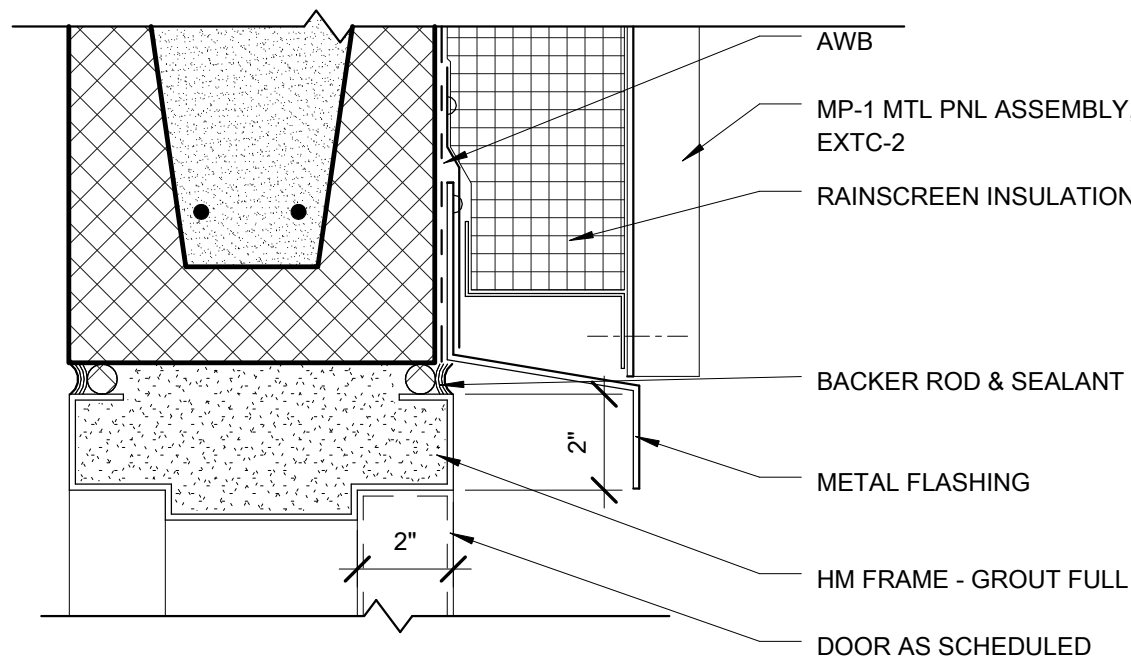


D3 PC-1 HM DOOR HEAD
SCALE: 3" = 1'-0"

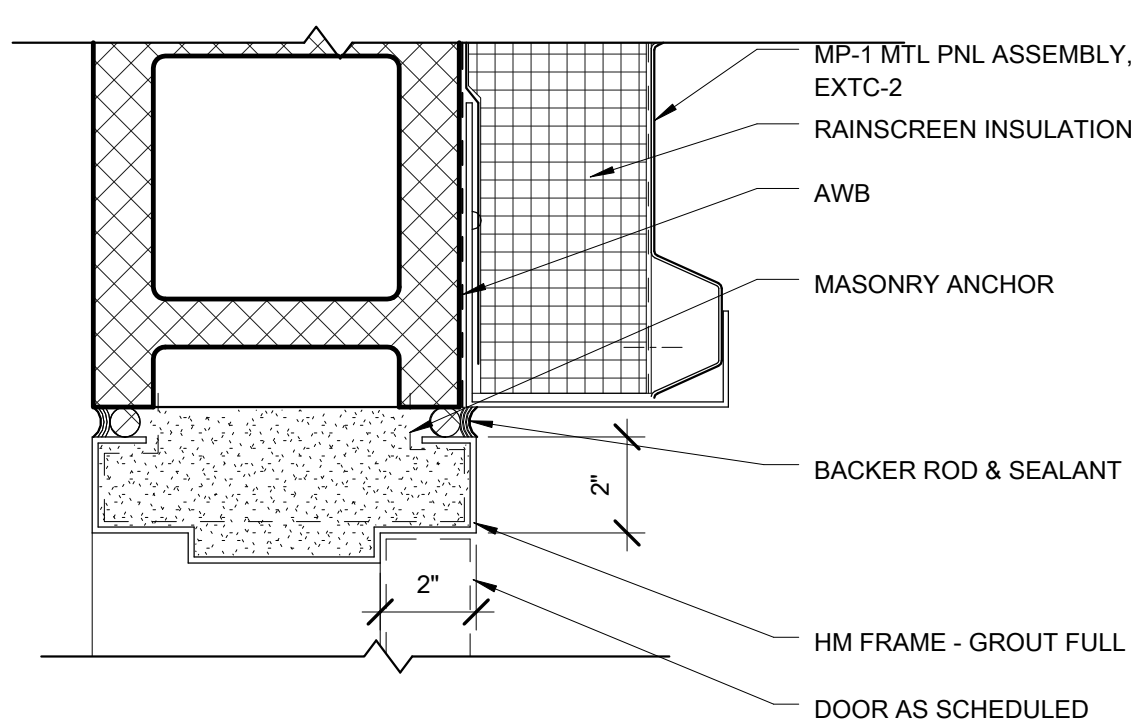

F3 PC-1 HM DOOR JAMB
SCALE: 3" = 1'-0"

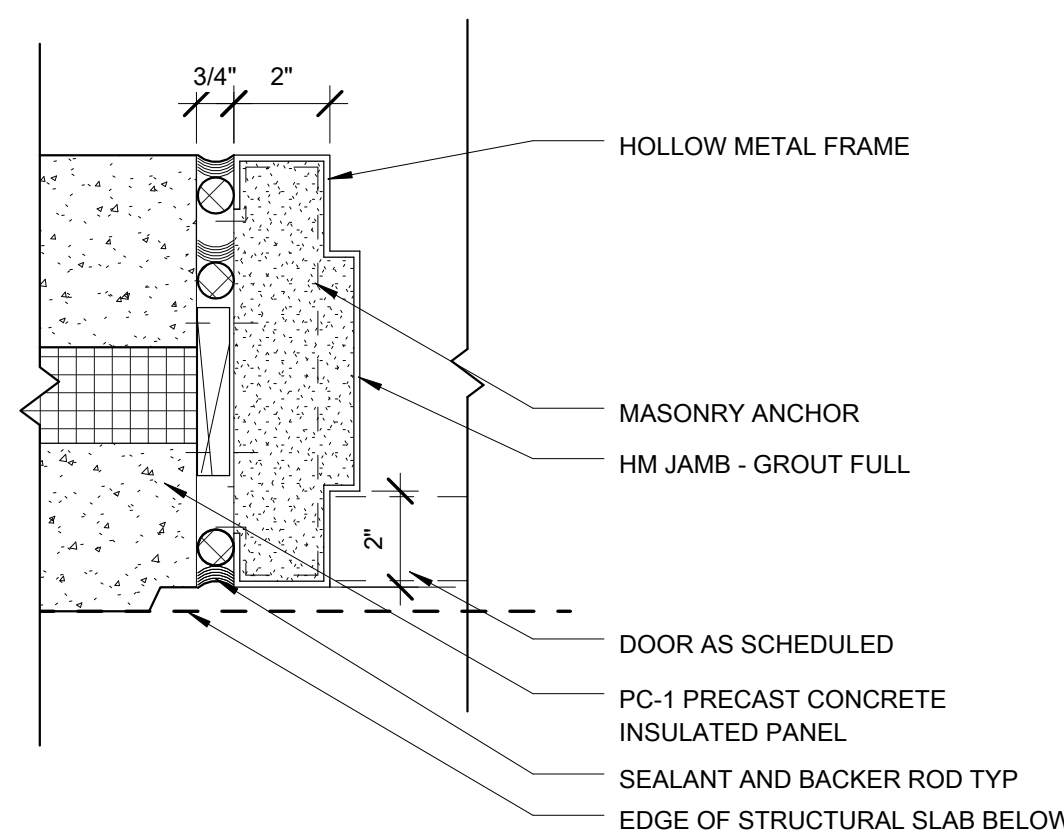

E1 AL DOOR JAMB @ SIDELITE
SCALE: 3" = 1'-0"

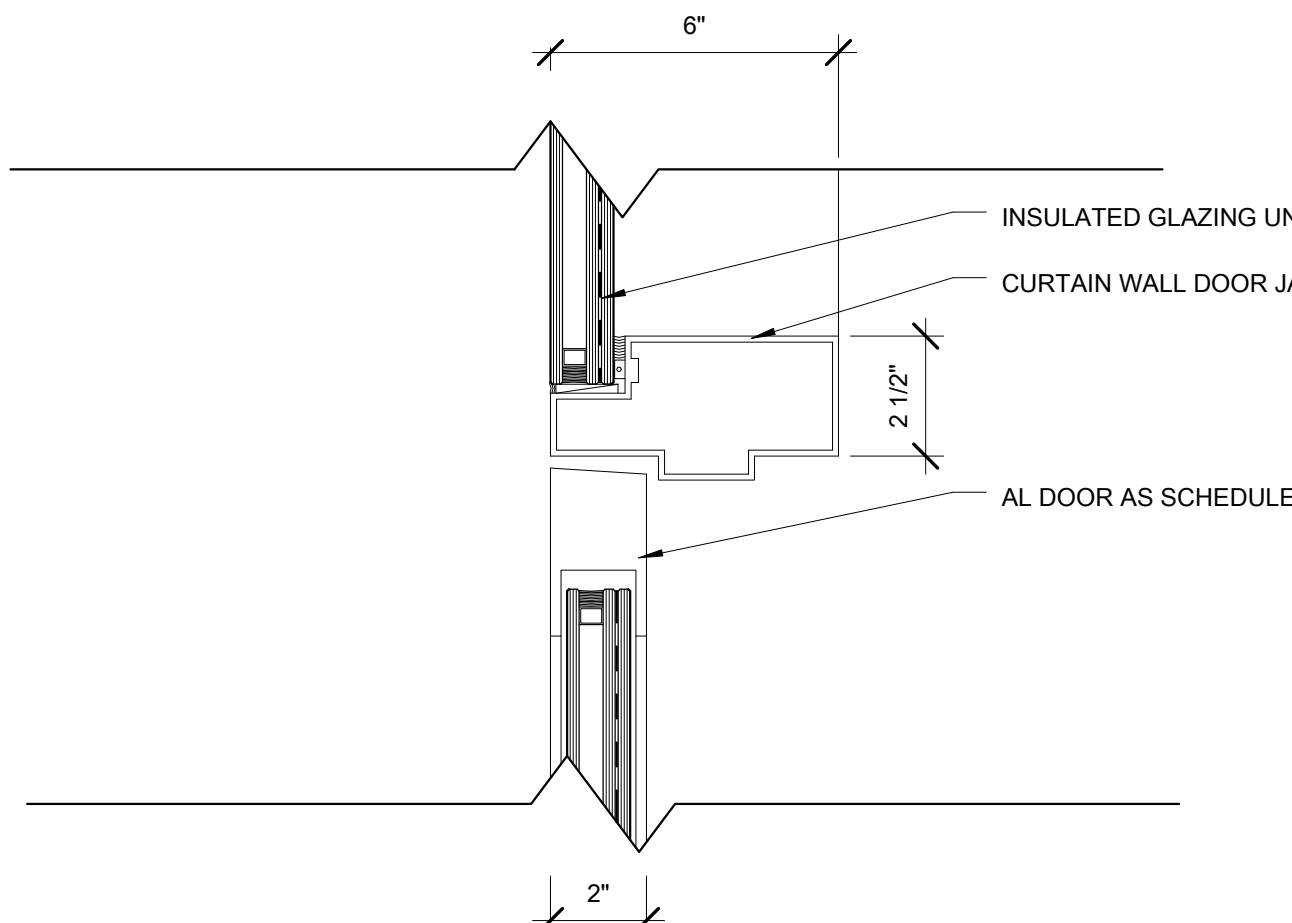 Department of
Veterans Affairs