

ONE INCH = FORTY FEET (1" = 40')

THREE INCHES = ONE FOOT

ONE AND ONE HALF INCHES = ONE FOOT

THREE QUARTERS INCH = ONE FOOT

ONE HALF INCH = ONE FOOT

ONE QUARTER INCH = ONE FOOT

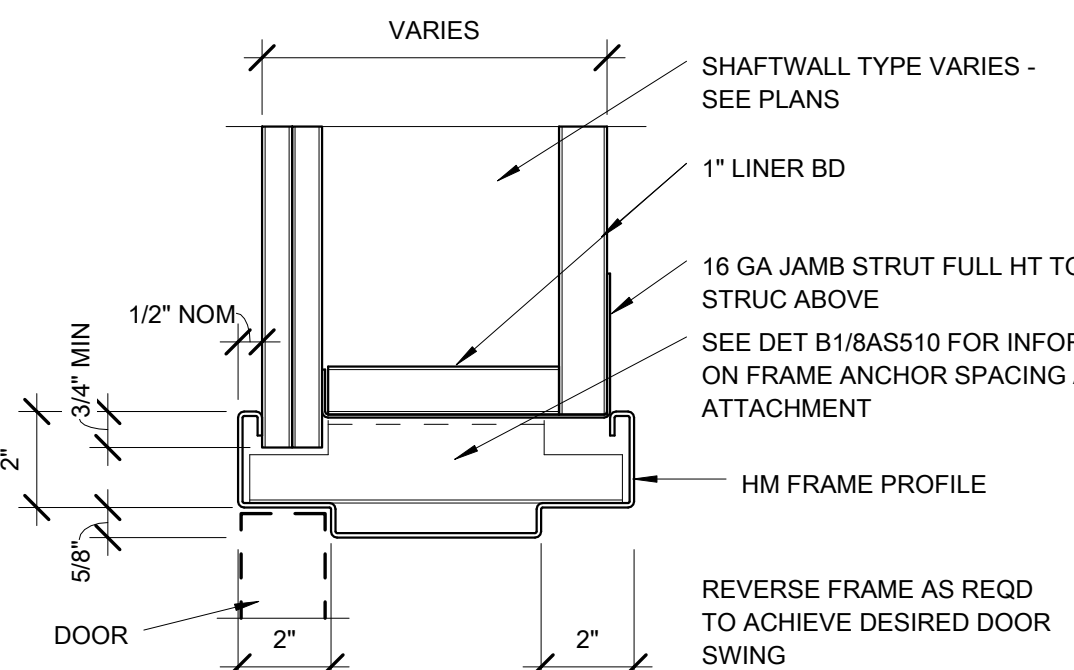
ONE EIGHT INCH = ONE FOOT

ONE SIXTEENTH INCH = ONE FOOT

**A5 HEAD DETAIL @ SHAFTWALL**

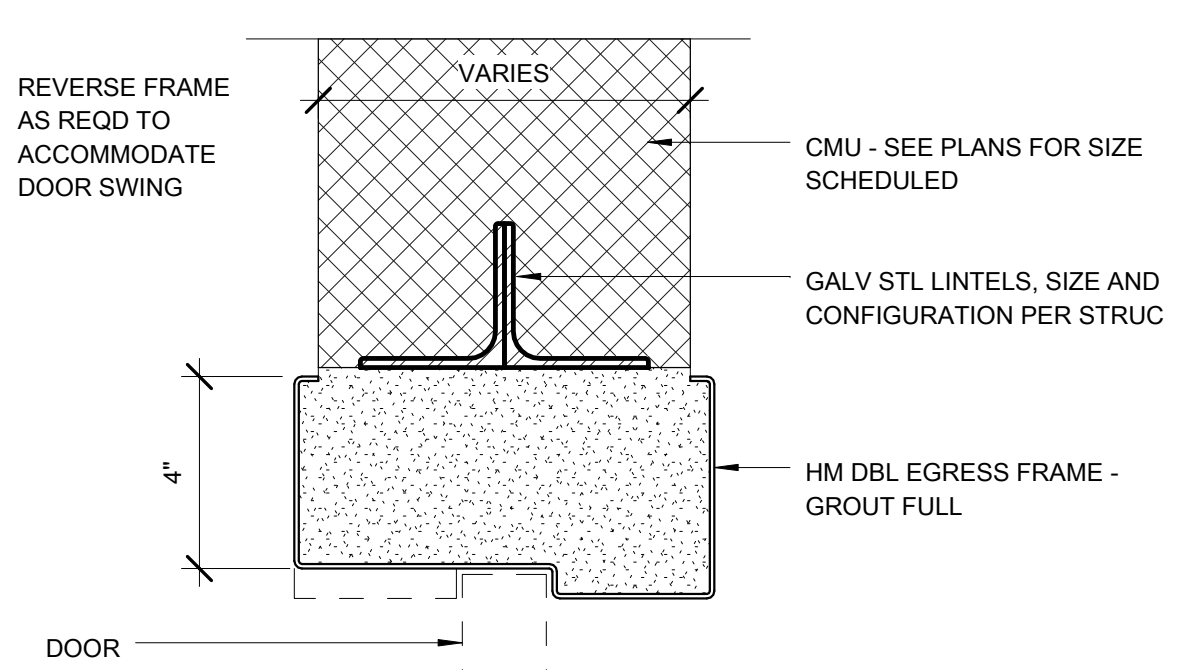
SCALE: 3" = 1'-0"

C1021-SHFTWL\_DBLRAB\_HEAD-01

**B5 JAMB DETAIL @ SHAFTWALL**

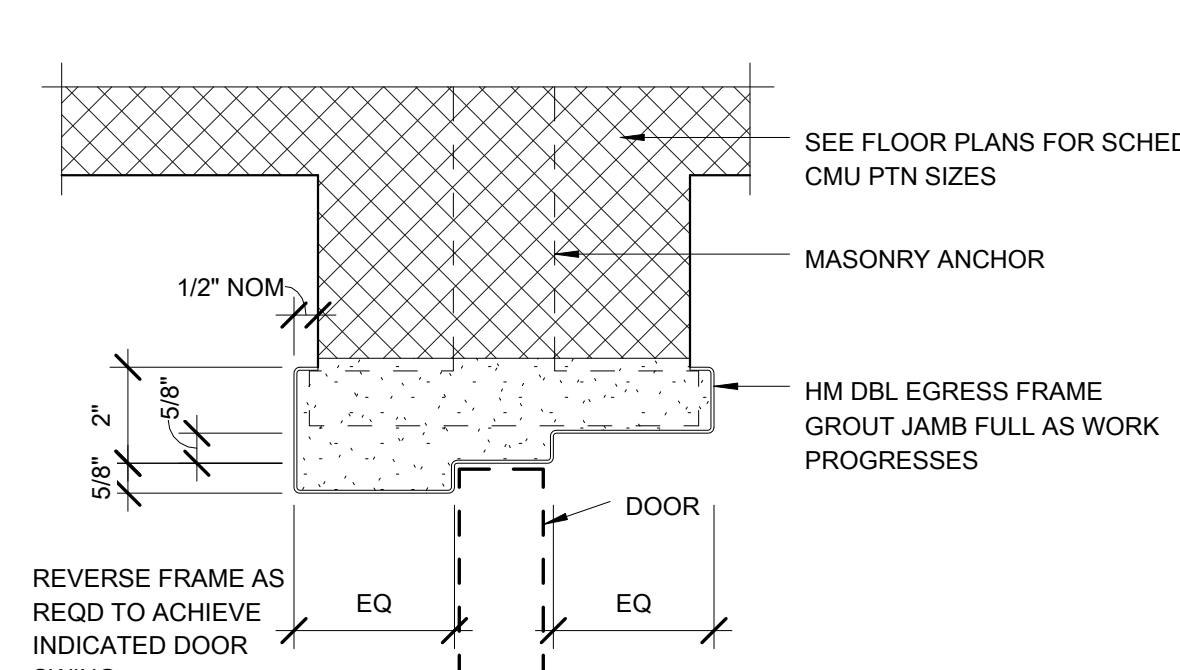
SCALE: 3" = 1'-0"

C1021-SHFTWL\_DBLRAB\_JAMB-01

**C5 DOUBLE EGRESS HEAD @ CMU**

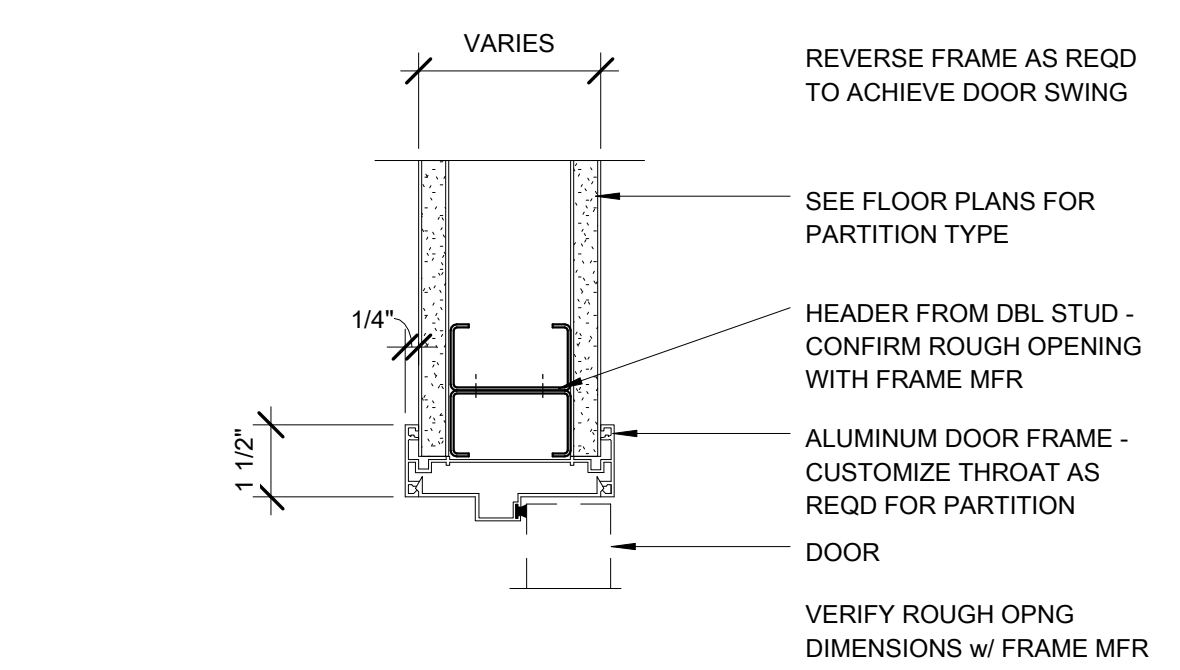
SCALE: 3" = 1'-0"

C1025-DE\_CMU\_HEAD-02

**D5 DBL EGRESS JAMB @ CMU**

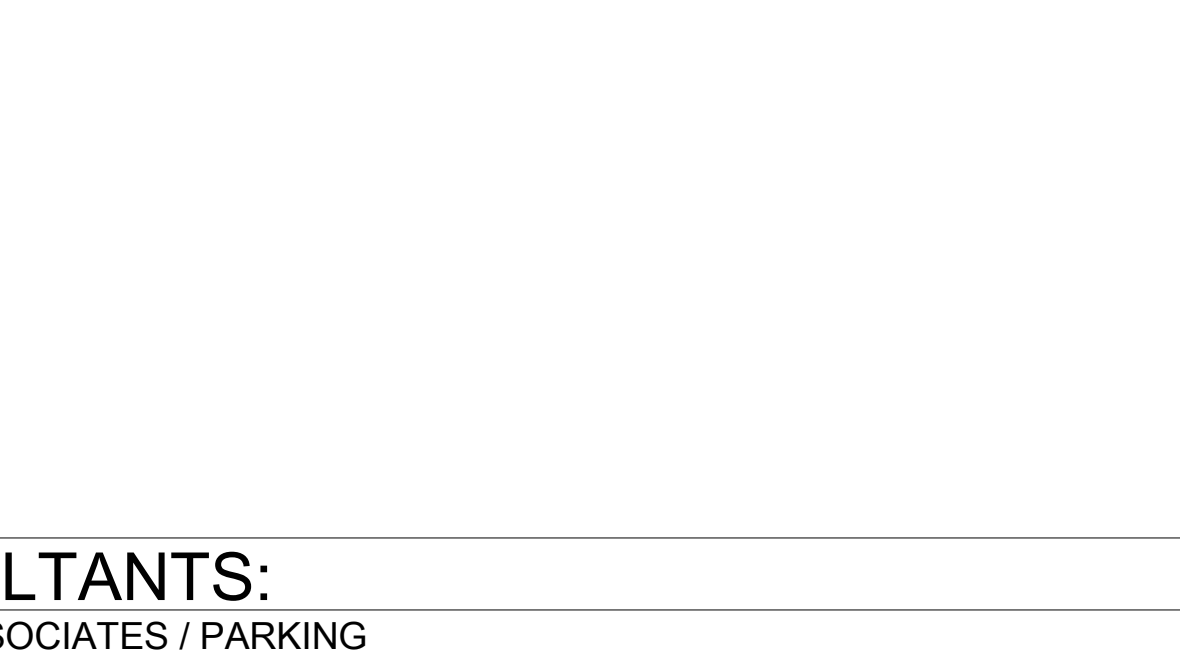
SCALE: 3" = 1'-0"

C1025-DE\_CMU\_JAMB-01

**E5 ALUMINUM DOOR FRAME HEAD**

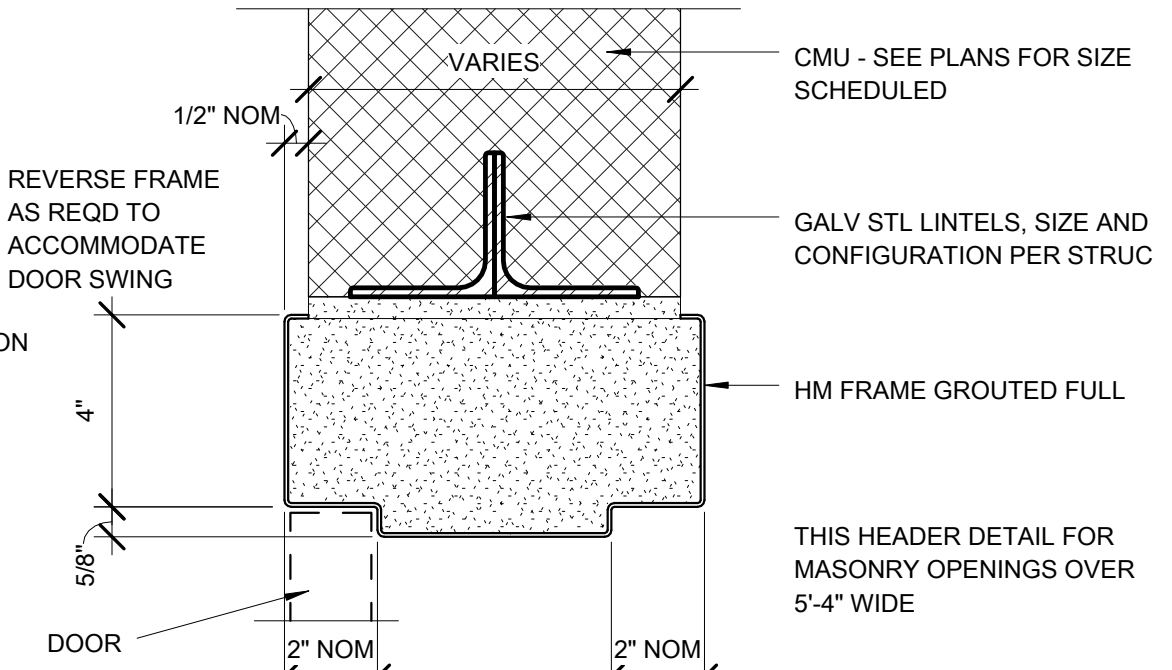
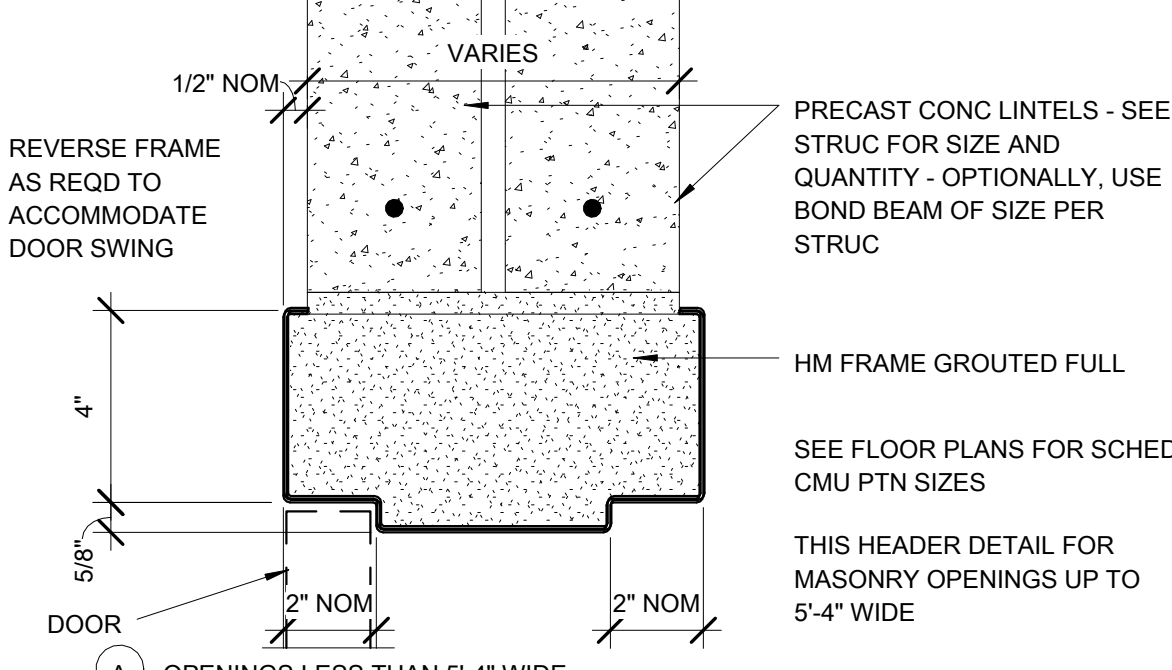
SCALE: 3" = 1'-0"

C1022-ALUM\_FR\_HEAD-02

**A4 RELITE HORIZONTAL MULLION**

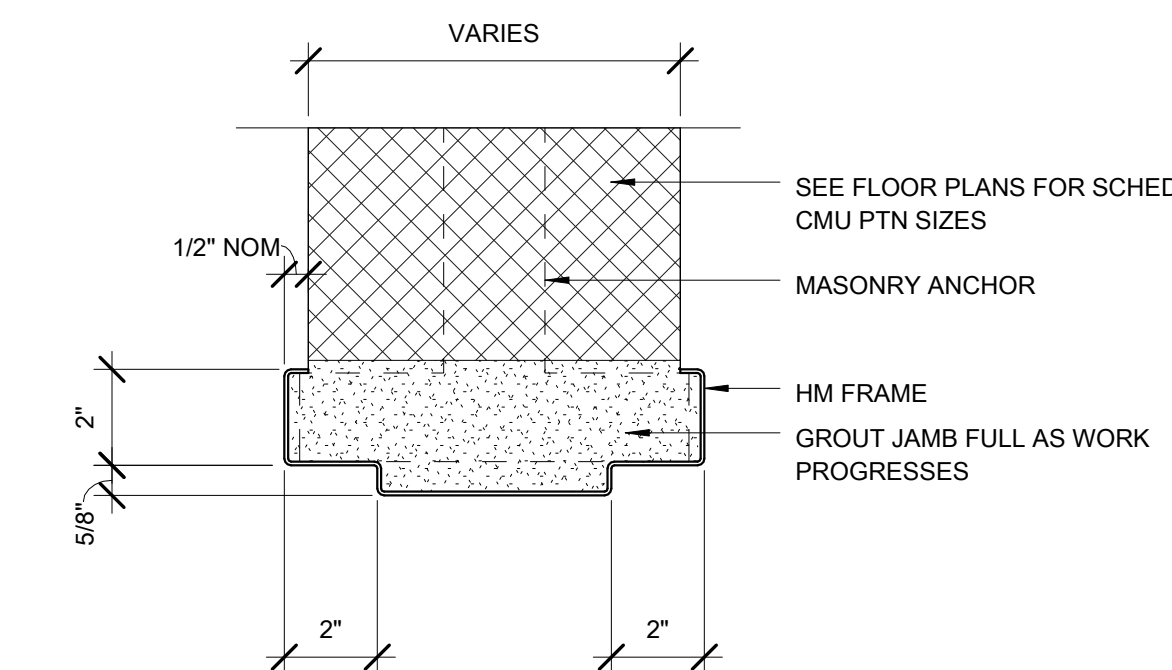
SCALE: 3" = 1'-0"

C1021-RELITE\_HORIZ\_MULL-01

**B OPENINGS MORE THAN 5'-4" WIDE****C4 DOOR HEADERS AT CMU PTNS**

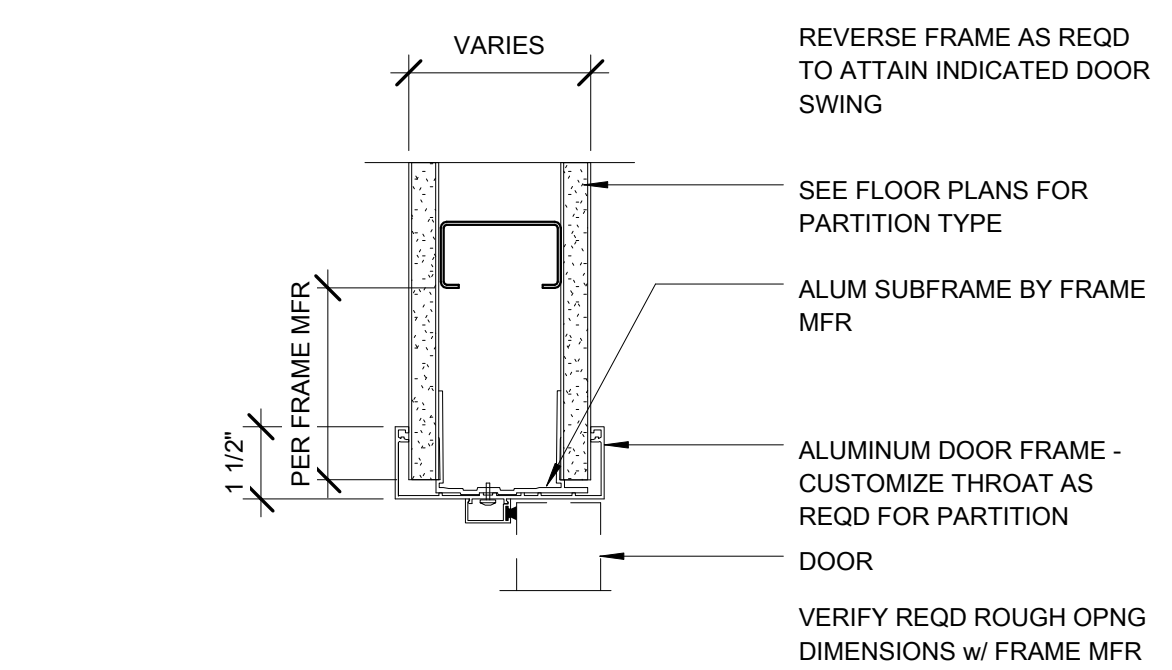
SCALE: 3" = 1'-0"

C1025-DBLRAB\_CMU\_HEAD-01

**D4 JAMB @ CMU**

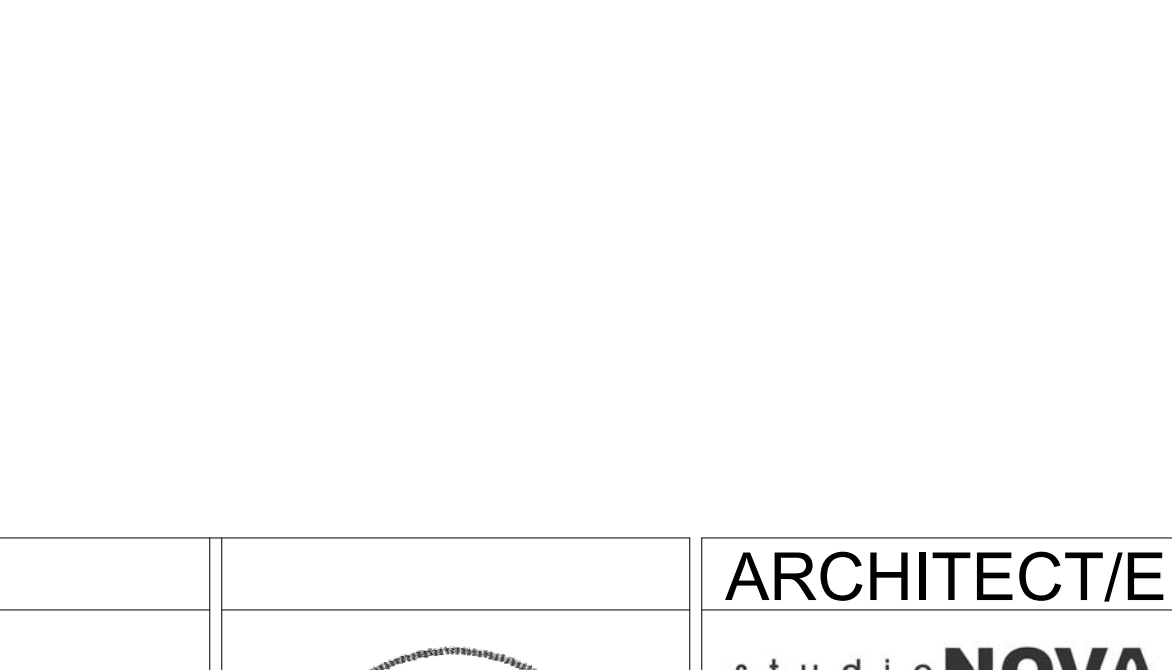
SCALE: 3" = 1'-0"

C1025-DBLRAB\_CMU\_JAMB-01

**E4 ALUMINUM DOOR FRAME JAMB**

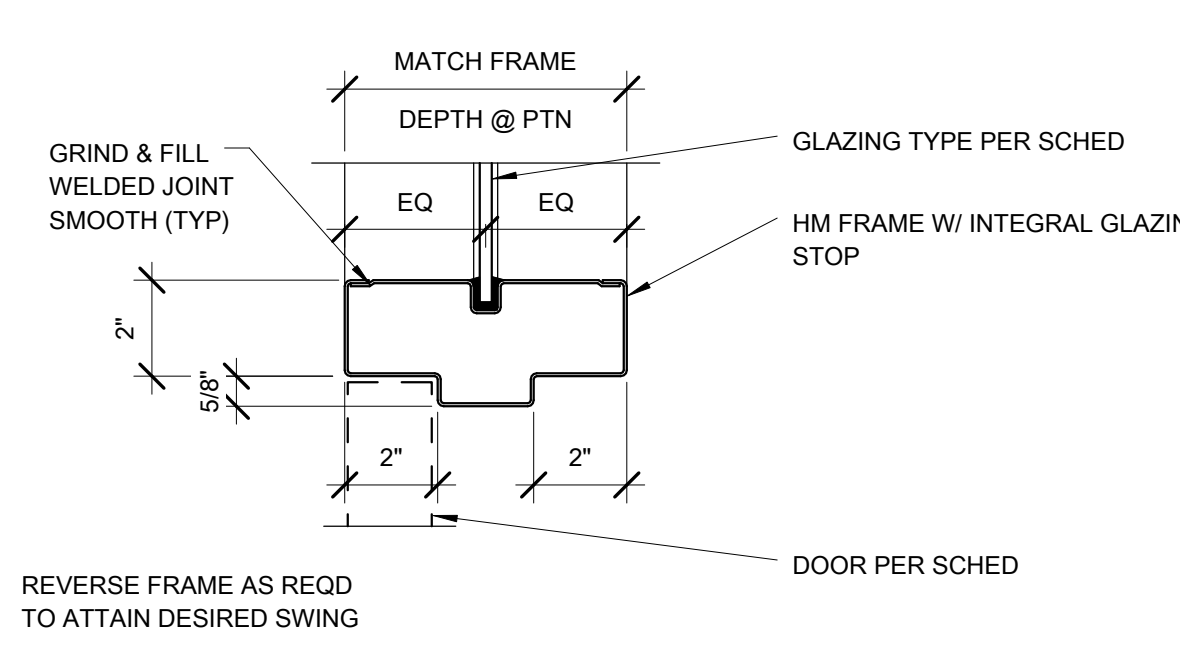
SCALE: 3" = 1'-0"

C1022-ALUM\_FR\_JAMB-01

**A3 RELITE HEAD DETAIL**

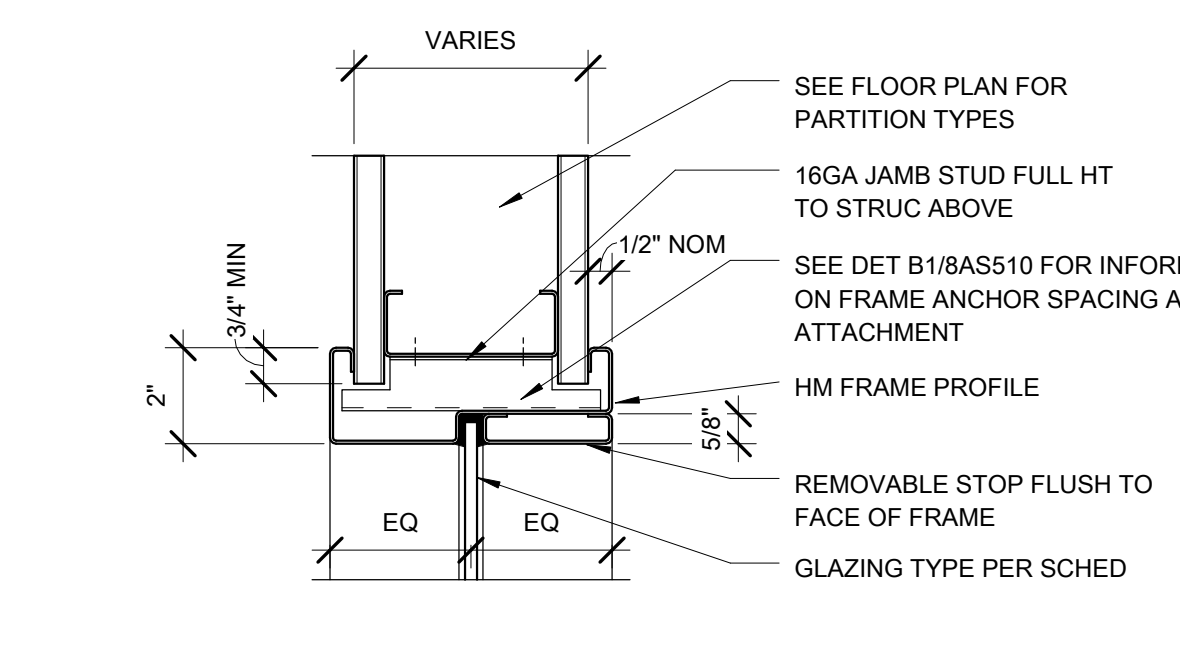
SCALE: 3" = 1'-0"

C1021-RELITE\_HEAD-01

**B3 RELITE JAMB @ DOOR**

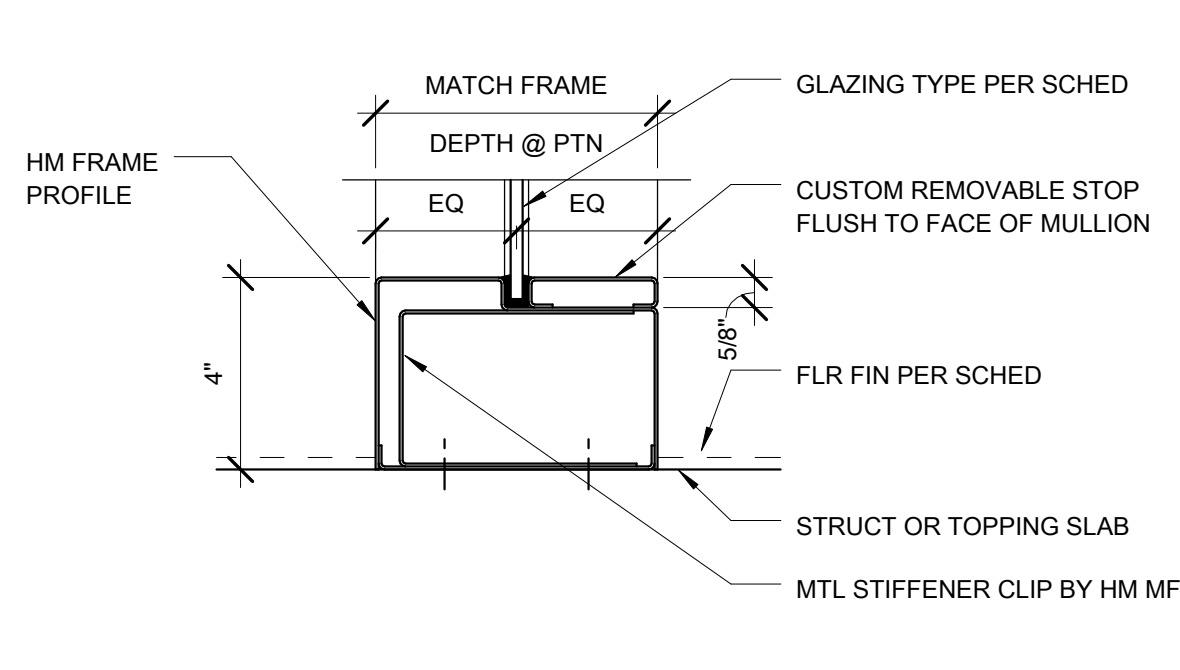
SCALE: 3" = 1'-0"

C1021-RELITE\_JAMB\_DR-01

**C3 RELITE JAMB @ PTN**

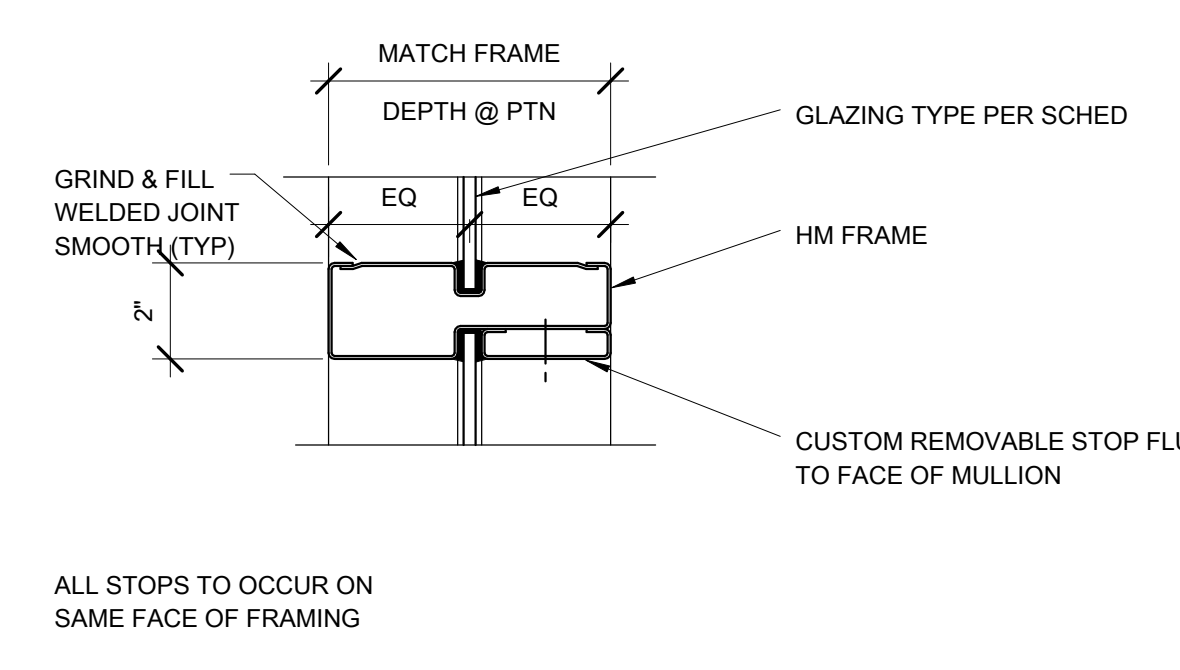
SCALE: 3" = 1'-0"

C1021-RELITE\_JAMB\_PTN-01

**D3 RELITE BASE**

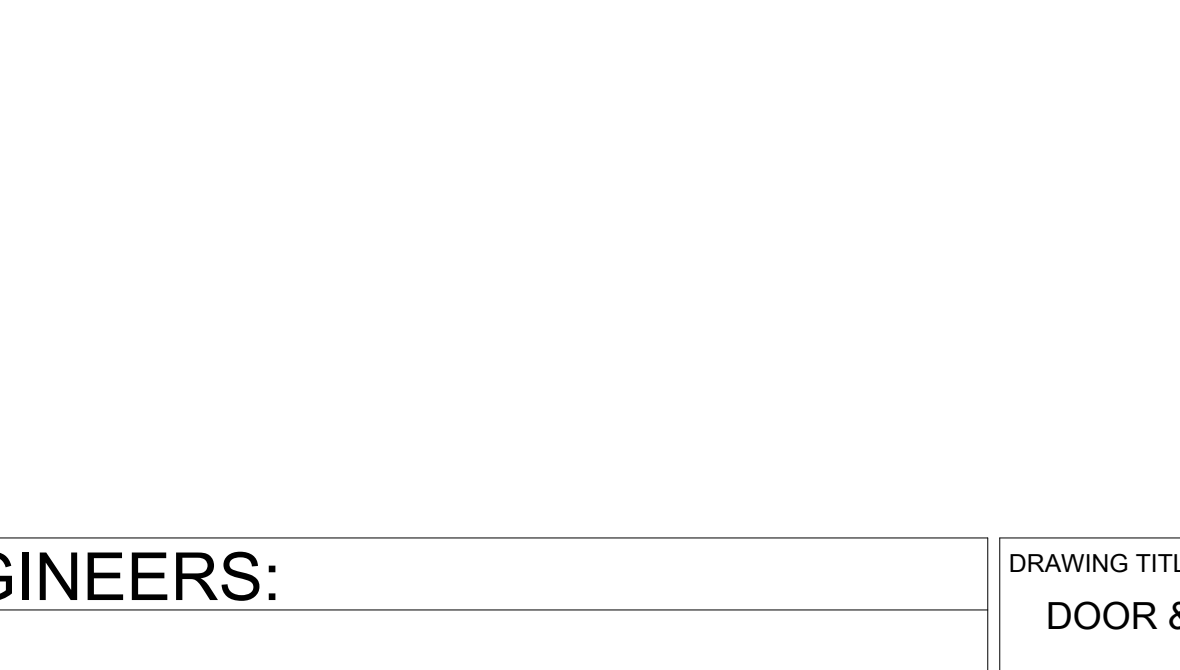
SCALE: 3" = 1'-0"

C1021-RELITE\_BASE-01

**E3 INTERIOR MULLION @ HM RELITE**

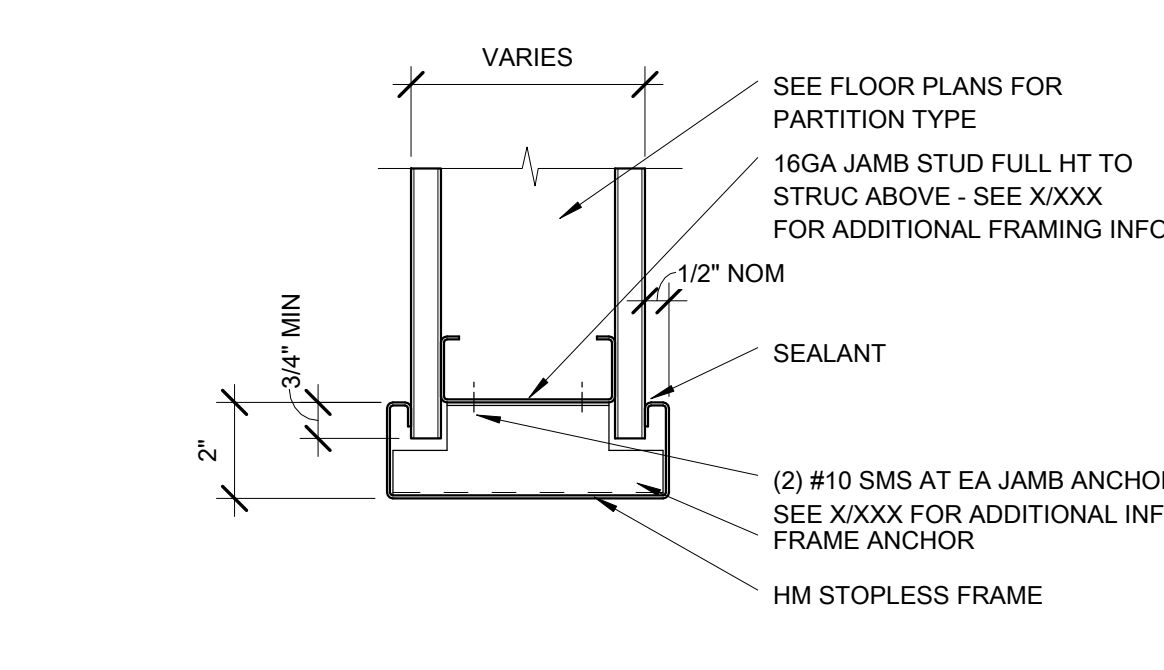
SCALE: 3" = 1'-0"

C1021-RELITE\_MULLION-01

**A2 CASSED OPENING HEAD DETAIL**

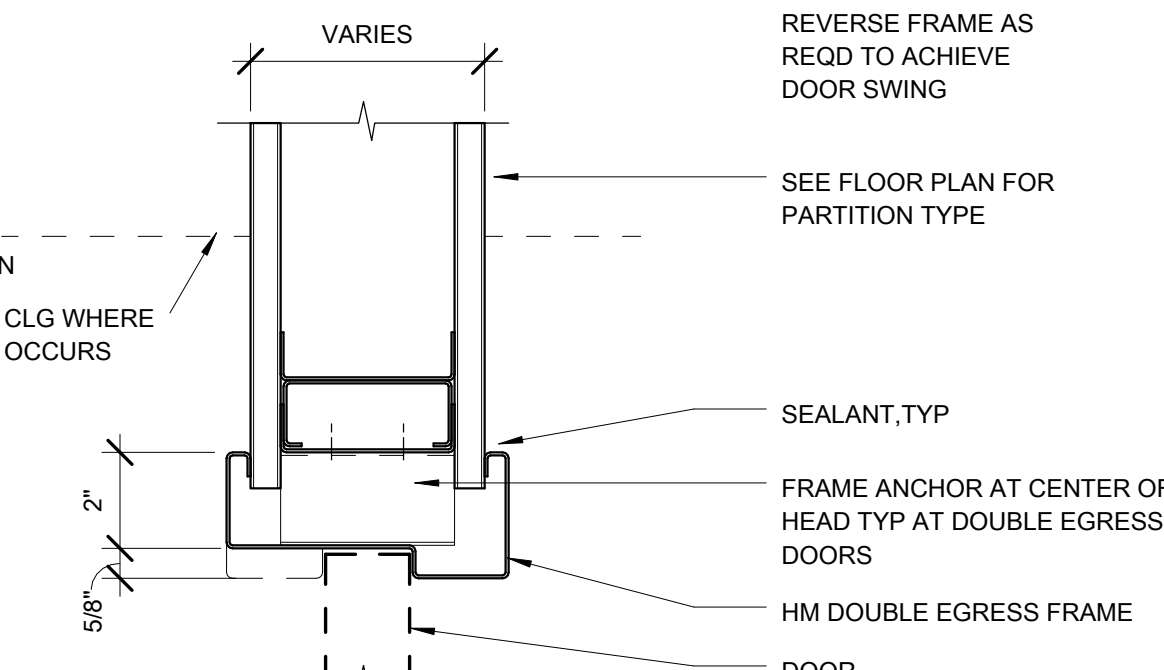
SCALE: 3" = 1'-0"

C1021-CASSED\_180\_HEAD-01

**B2 CASSED OPENING JAMB DETAIL**

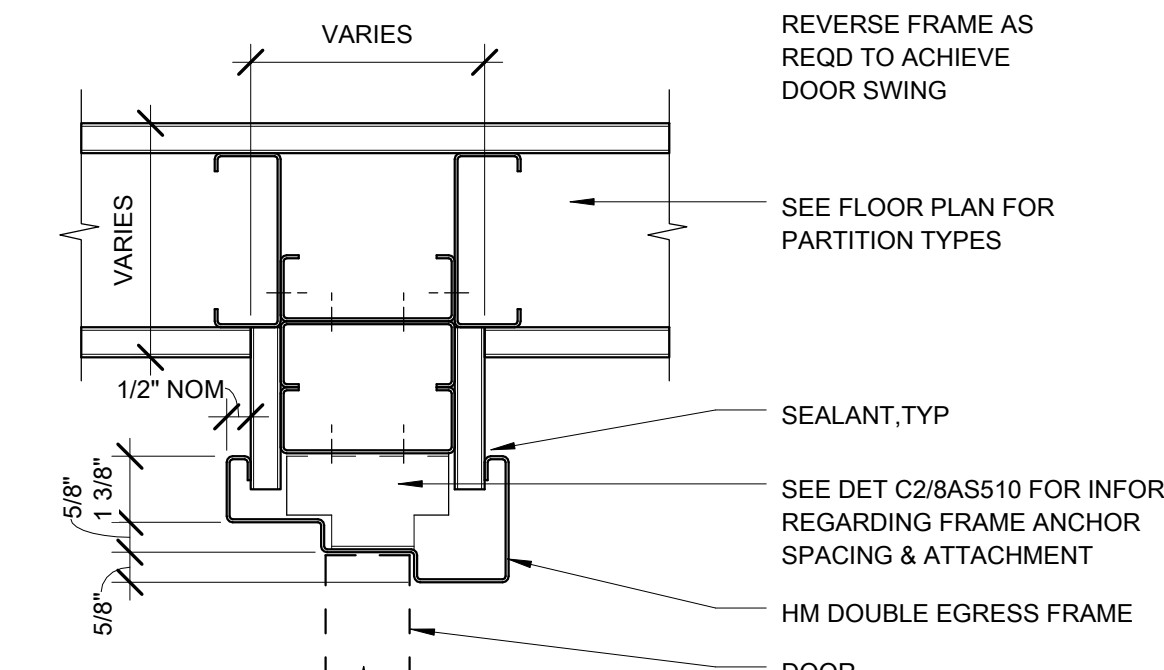
SCALE: 3" = 1'-0"

C1021-CASSED\_180\_JAMB-01

**C2 DOUBLE EGRESS HEAD DETAIL**

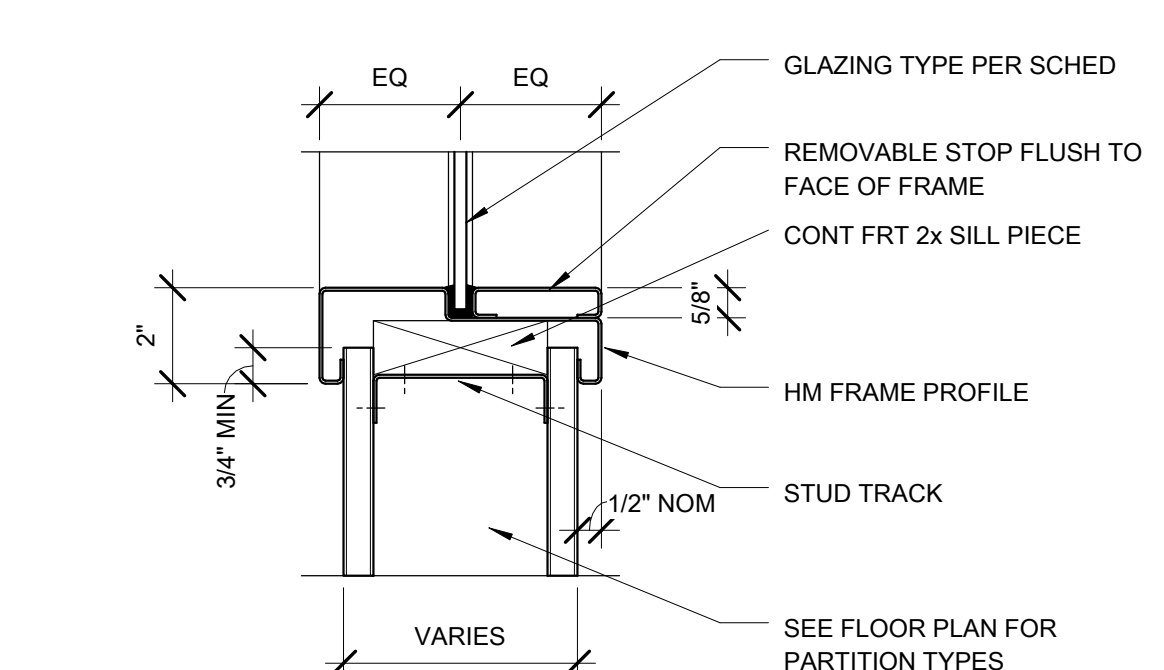
SCALE: 3" = 1'-0"

C1021-DE\_180\_HEAD-01

**D2 DOUBLE EGRESS JAMB CROSS-CORRIDOR**

SCALE: 3" = 1'-0"

C1021-DE\_180\_JAMB-01

**E2 RELITE SILL DETAIL**

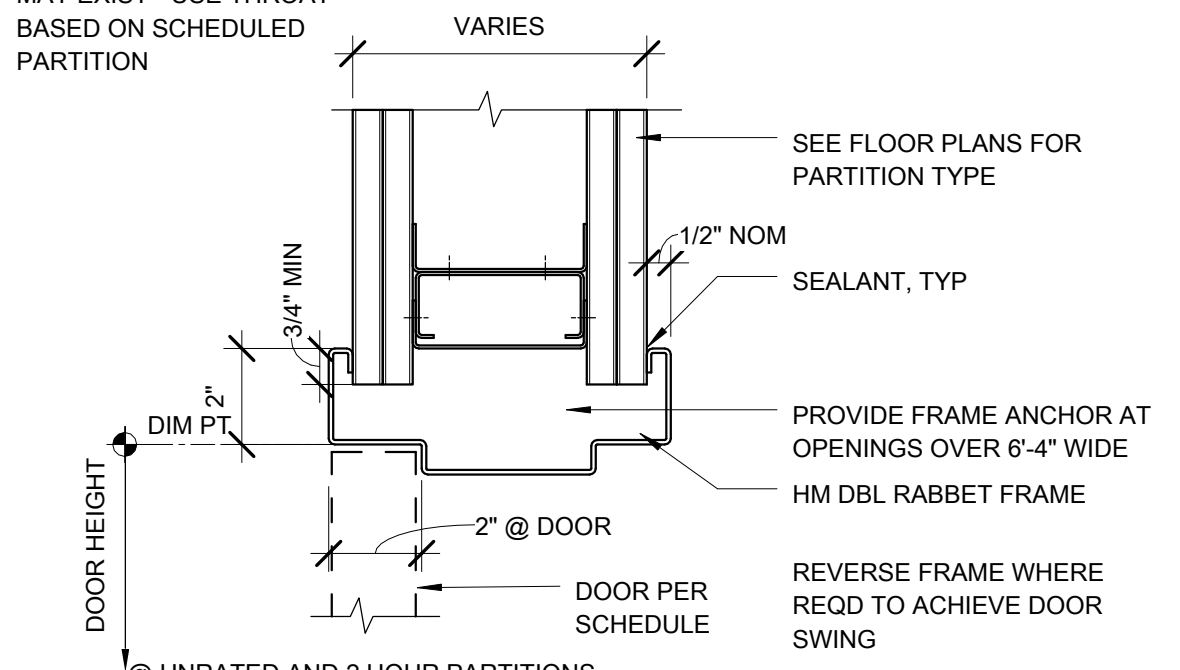
SCALE: 3" = 1'-0"

C1021-RELITE\_SILL-01

**B1 TYPICAL DOOR HEAD DETAILS**

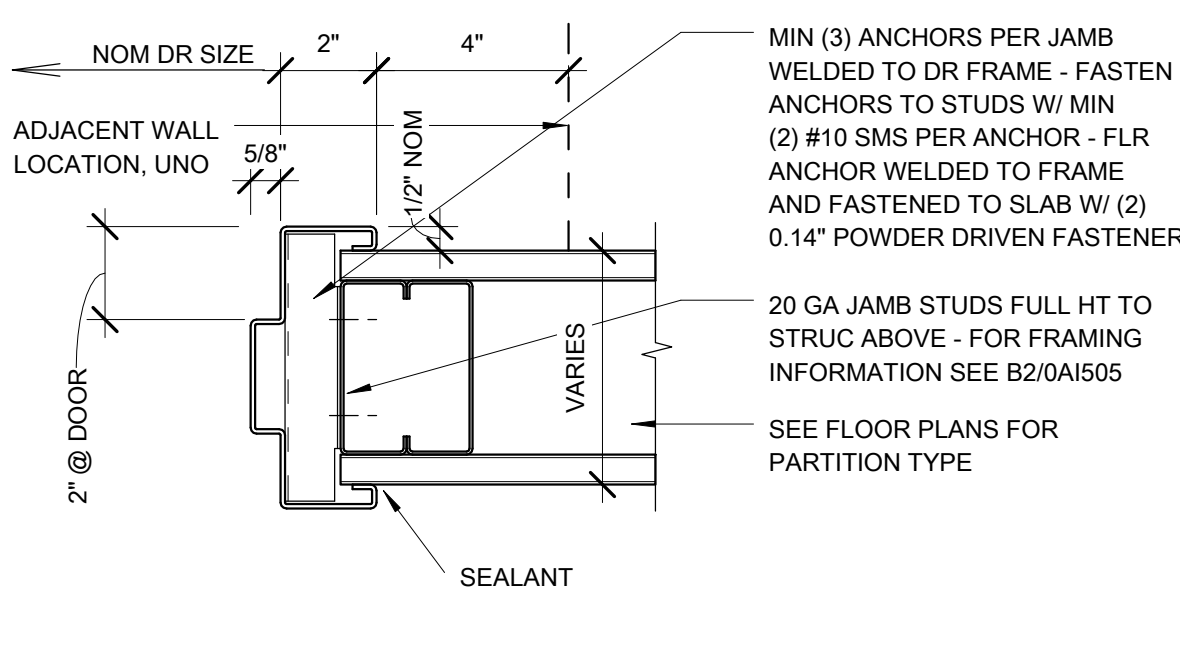
SCALE: 3" = 1'-0"

C1021-DBLRAB\_ALLEDO\_HEAD-01

**A NON-RATED OR 1 HOUR RATED**

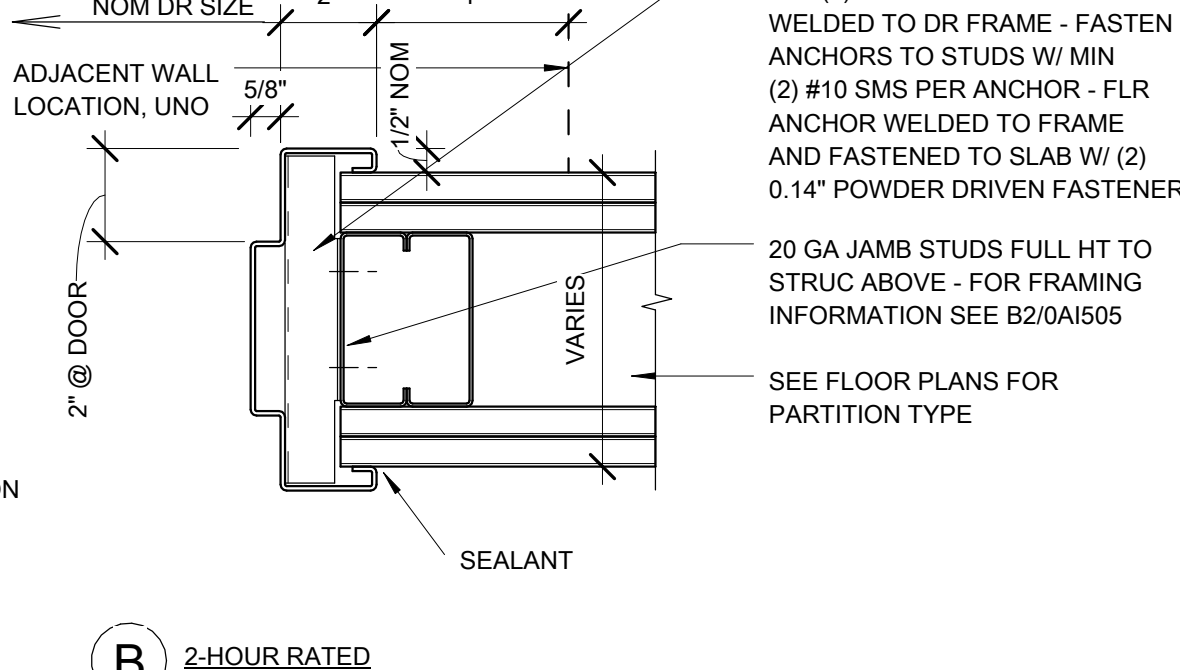
SCALE: 3" = 1'-0"

C1021-DBLRAB\_ALLEDO\_HEAD-01

**B 2-HOUR RATED**

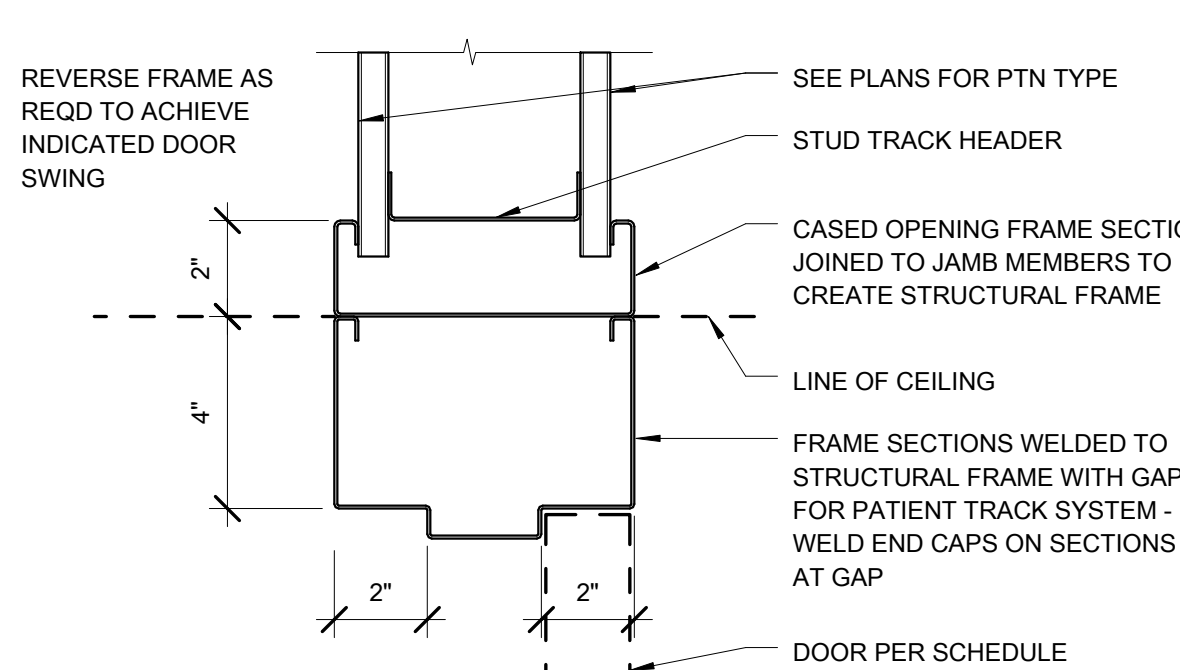
SCALE: 3" = 1'-0"

C1021-DBLRAB\_ALLEDO\_HEAD-01

**D1 TYPICAL DOOR JAMB**

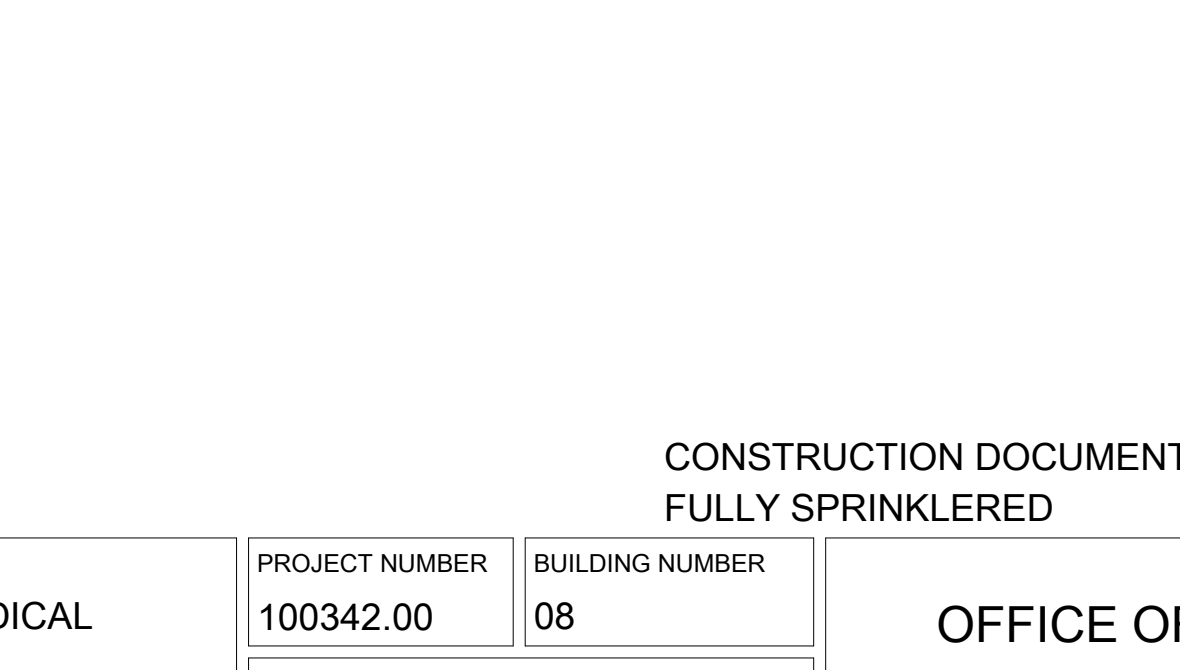
SCALE: 3" = 1'-0"

C1021-DBLRAB\_ALLEDO\_JAMB-01

**E1 HEAD DET @ PAT RM TOILET DOORS**

SCALE: 3" = 1'-0"

C1021-HEAD\_PAT\_RM\_TOL-01

**CONSULTANTS:**

DESMAN ASSOCIATES / PARKING  
CODE CONSULTANTS, INC. / CODE CONSULTANT  
THE SEXTANT GROUP / AV & ACOUSTICAL  
HAMMER DESIGN ASSOCIATES / FOOD SERVICE  
PYBURN & ODOM / ABATEMENT  
TATA & HOWARD / TANK CONSULTANT  
I.S.C. GROUP, INC. / IRRIGATION  
DAN EUSER WATER ARCHITECTURE, INC. / WATER FEATURE

**ARCHITECT/ENGINEERS:**

studio **NOVA**  
SCHRENK & PETERSON CONSULTING ENGINEERS / CIVIL  
KORDA/NEMETH ENGINEERING / STRUCTURAL  
BR+A CONSULTING ENGINEERS / MECH, ELECT, PLUMBING, LOW VOLTAGE  
ARCHITECTURAL ENGINEERING / PLUMBING  
SCALES ASSOCIATES / FIRE PROTECTION

DRAWING TITLE  
DOOR & FRAME DETAILS

APPROVED: PROJECT DIRECTOR

PROJECT TITLE  
SLVHCS REPLACEMENT MEDICAL  
CENTER PROJECTLOCATION  
NEW ORLEANS, LOUISIANADATE  
July 16, 2012CHECKED  
GKDRAWN  
GKPROJECT NUMBER  
100342.00  
DOCUMENT SET PACKAGE  
WP\_09BDRAWING NUMBER  
8A1510OFFICE OF  
CONSTRUCTION  
AND FACILITIES  
MANAGEMENT Department of  
Veterans Affairs