




B1 LIGHT POCKET @ ENTRY
SCALE: 3" = 1'-0"

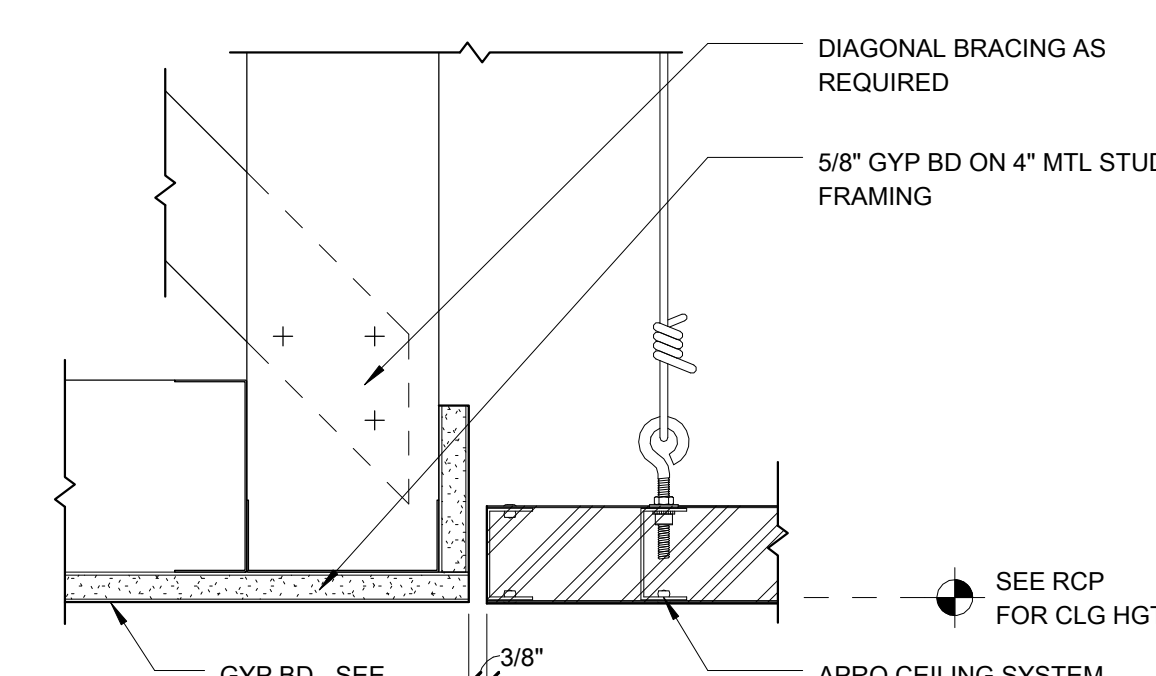

C1 FLUSH TRANSITION - W/ SHADOW MOLD
SCALE: 3" = 1'-0" CS03S-TRANSITION_GWB_ACT_FLUSH_SH

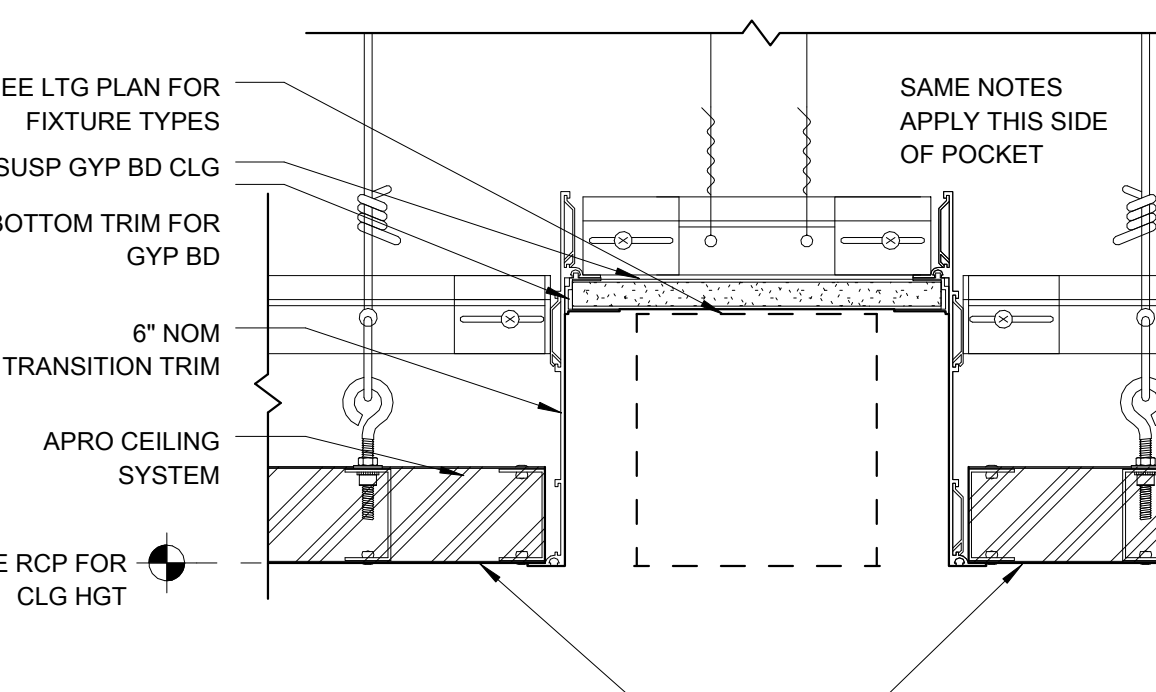

D1 GYP BD SLOT W/ MTL TRIM TWO SIDES
SCALE: 3" = 1'-0"

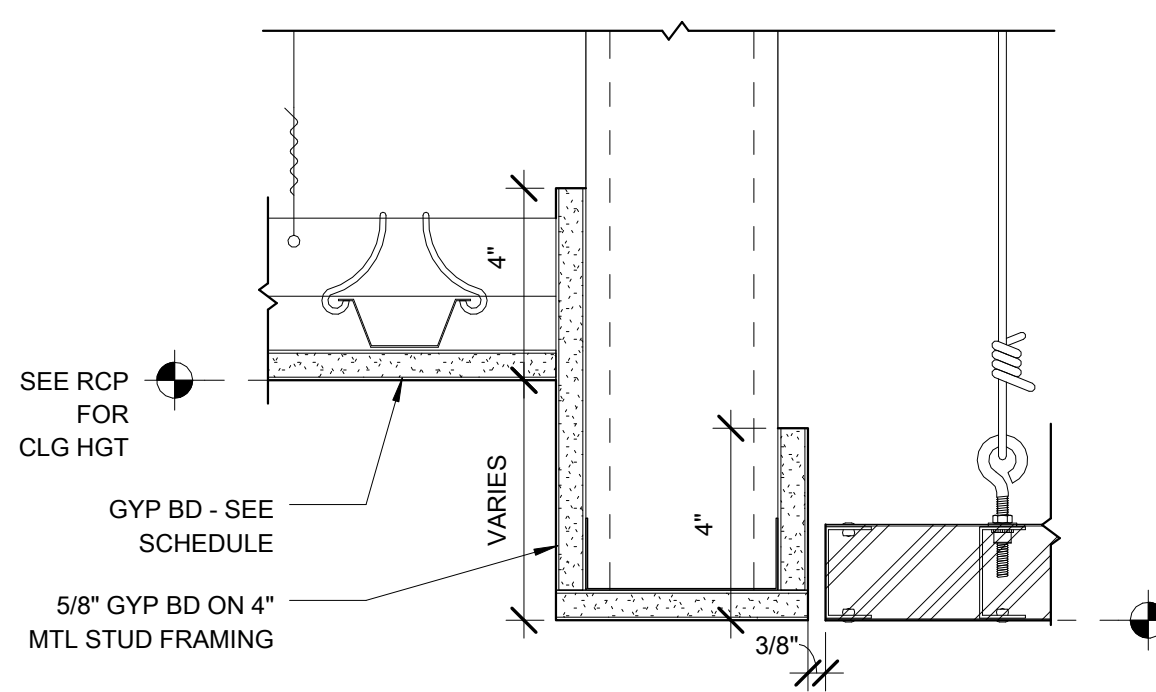

E1 METAL CEILING END
SCALE: 3" = 1'-0"

 Department of
Veterans Affairs