
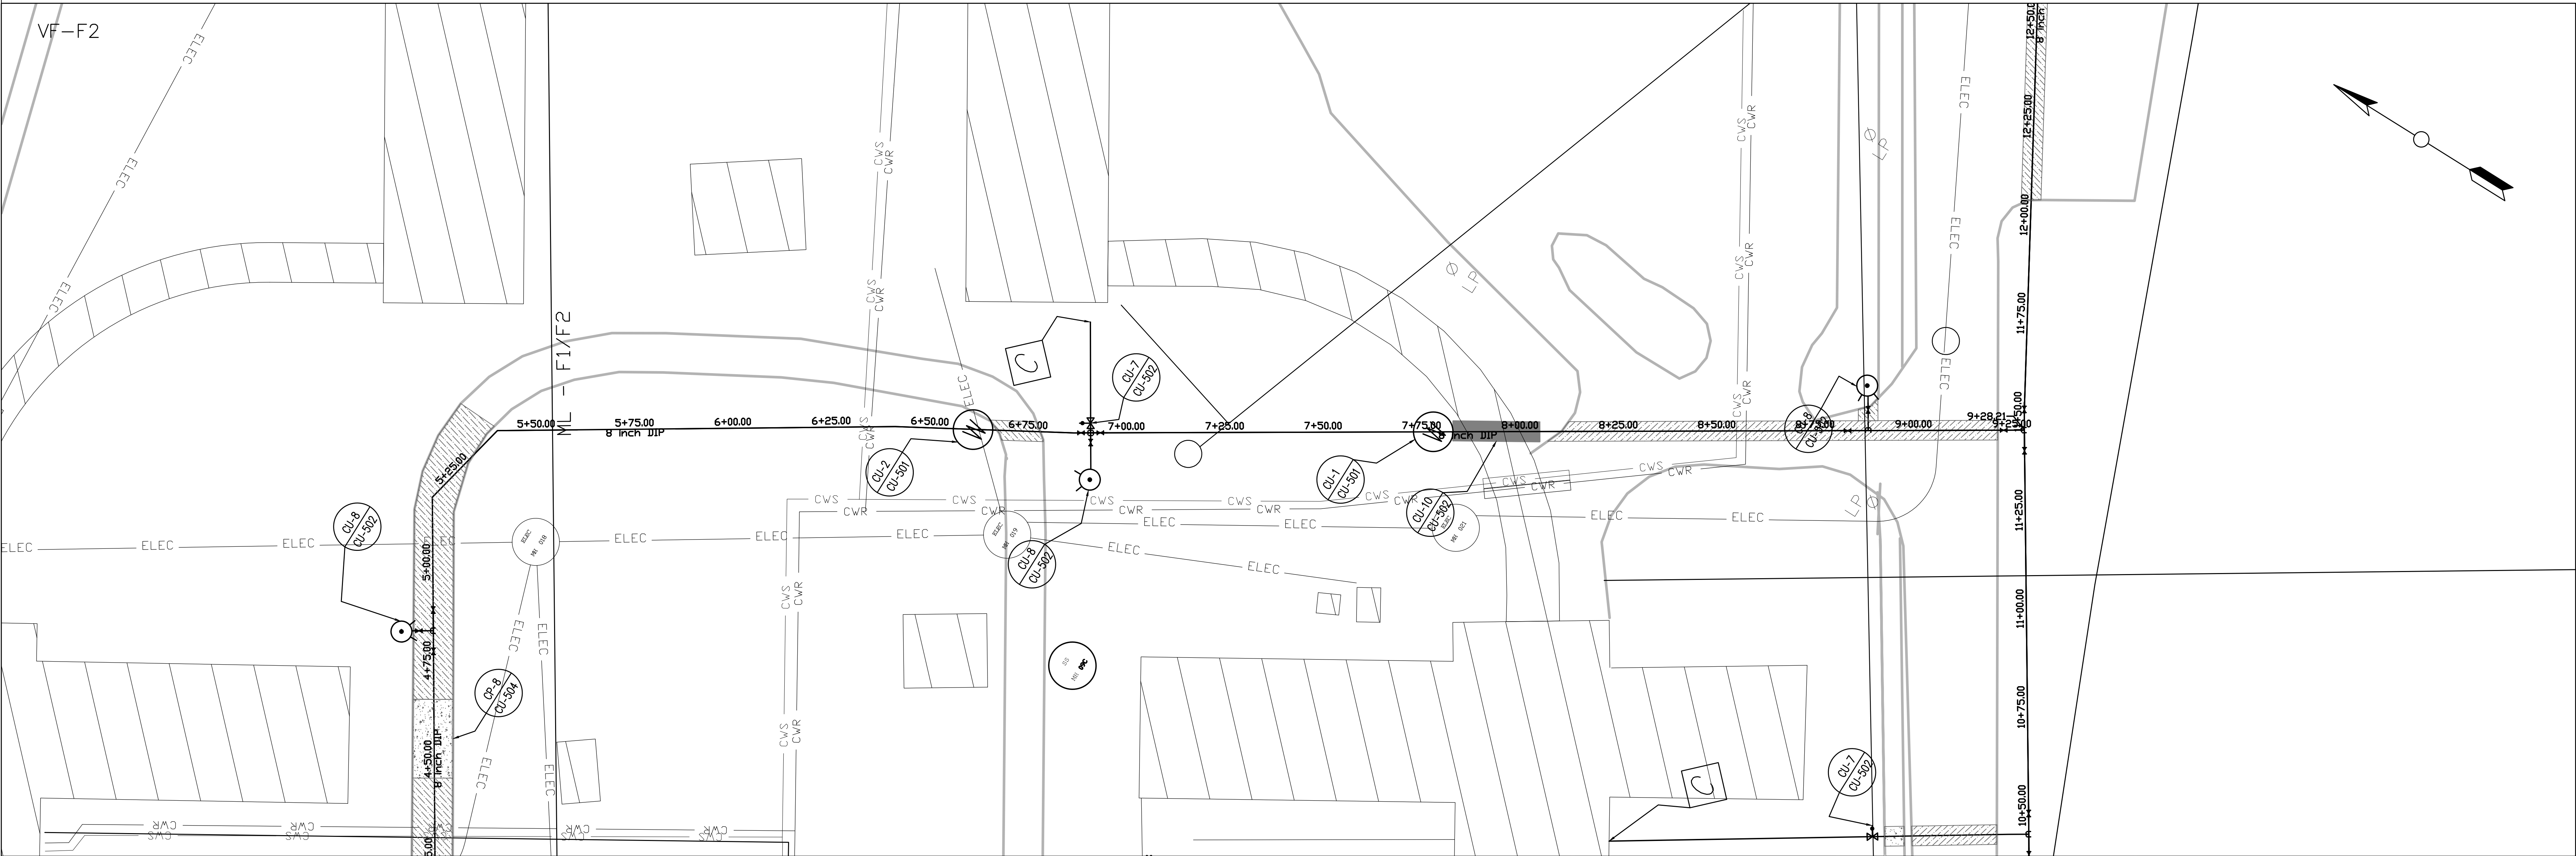



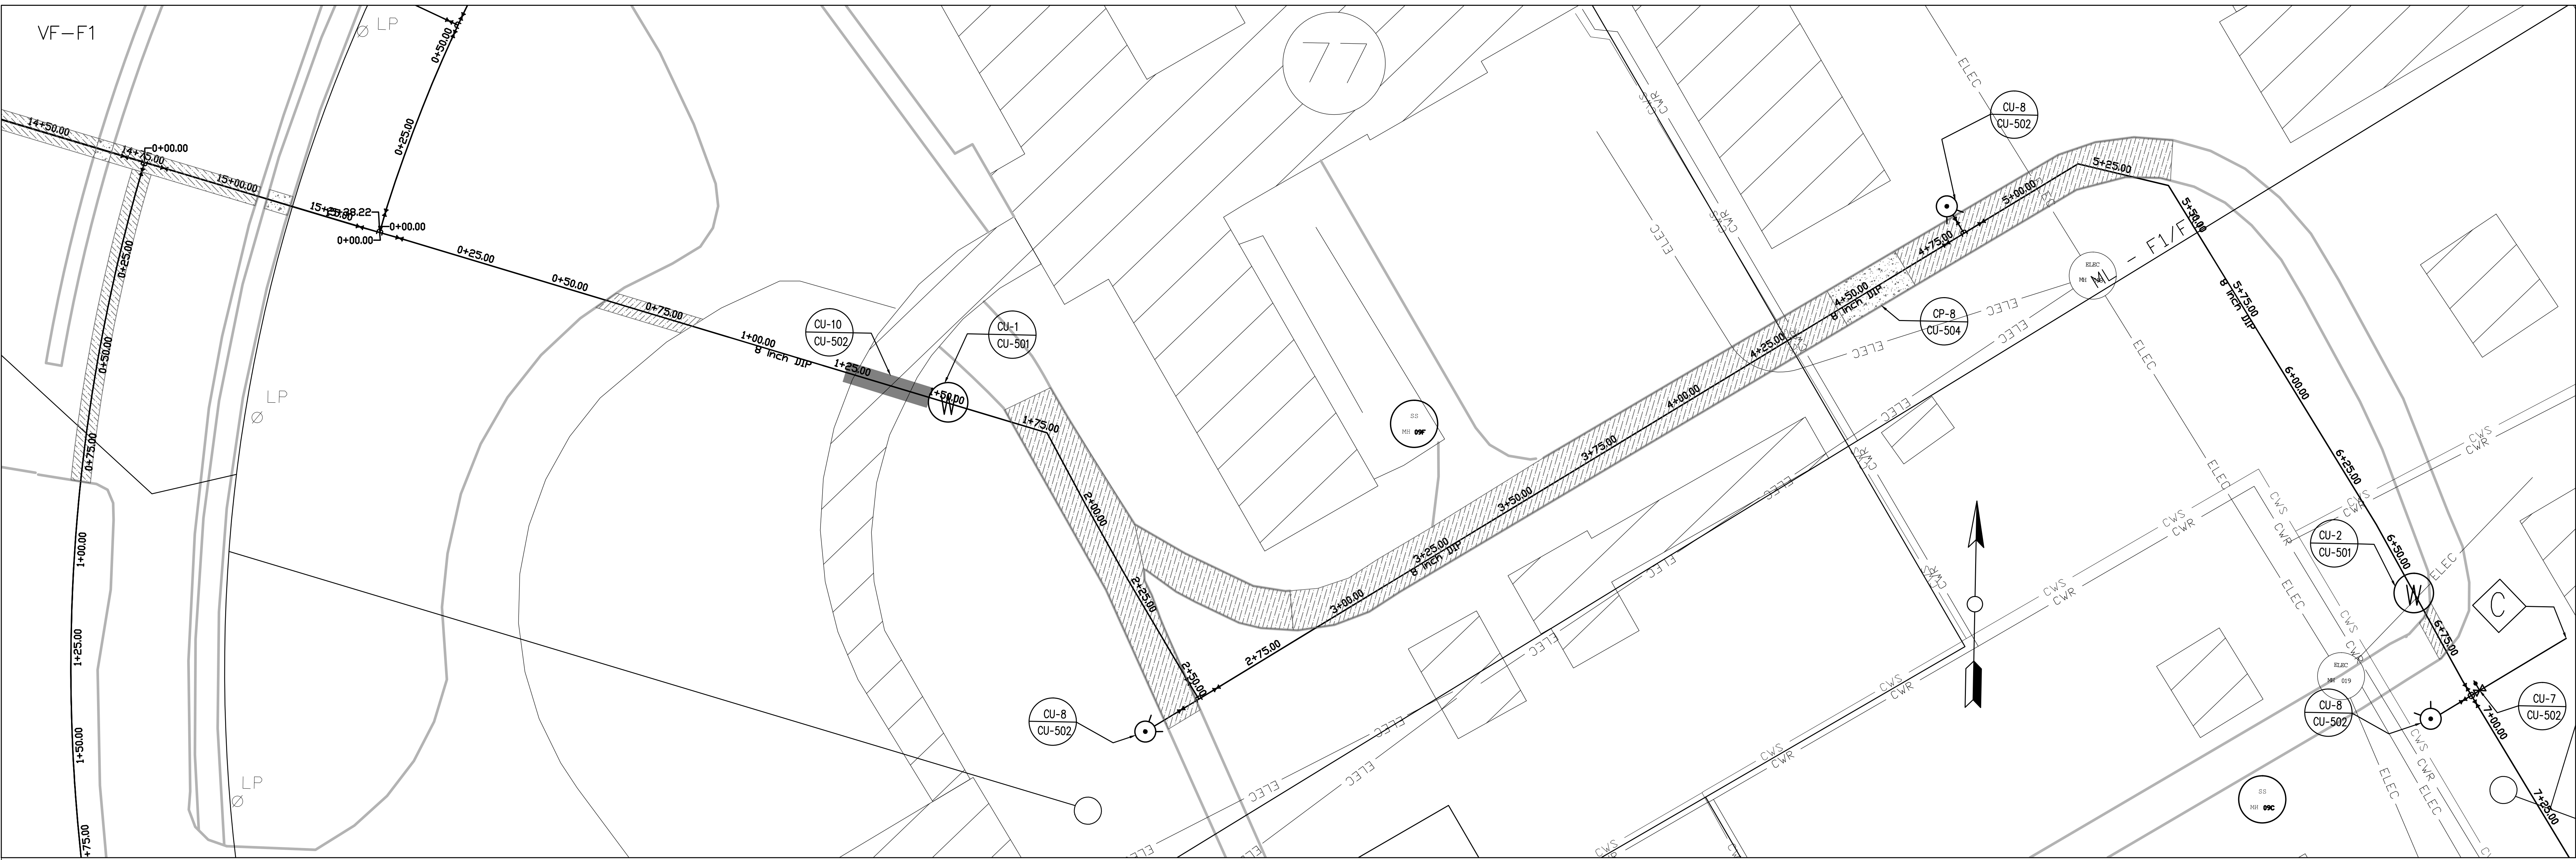

--	--	