




B3 PLAN DETAIL

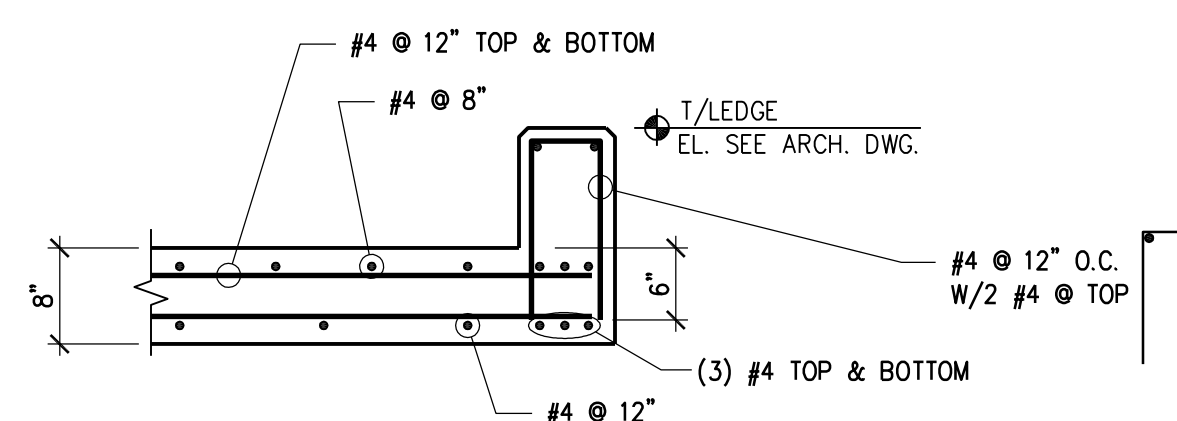


(D3) SECTION

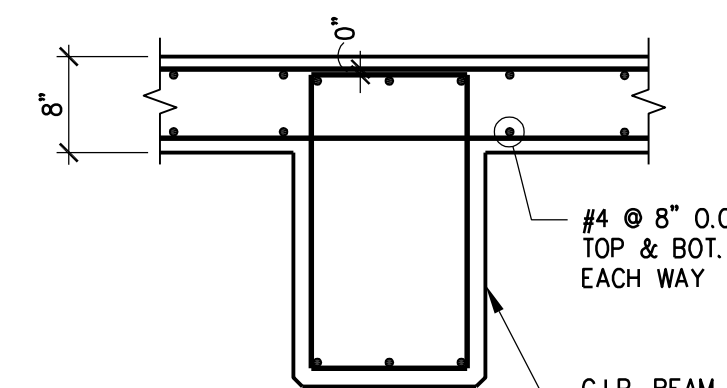


F3 SECTION

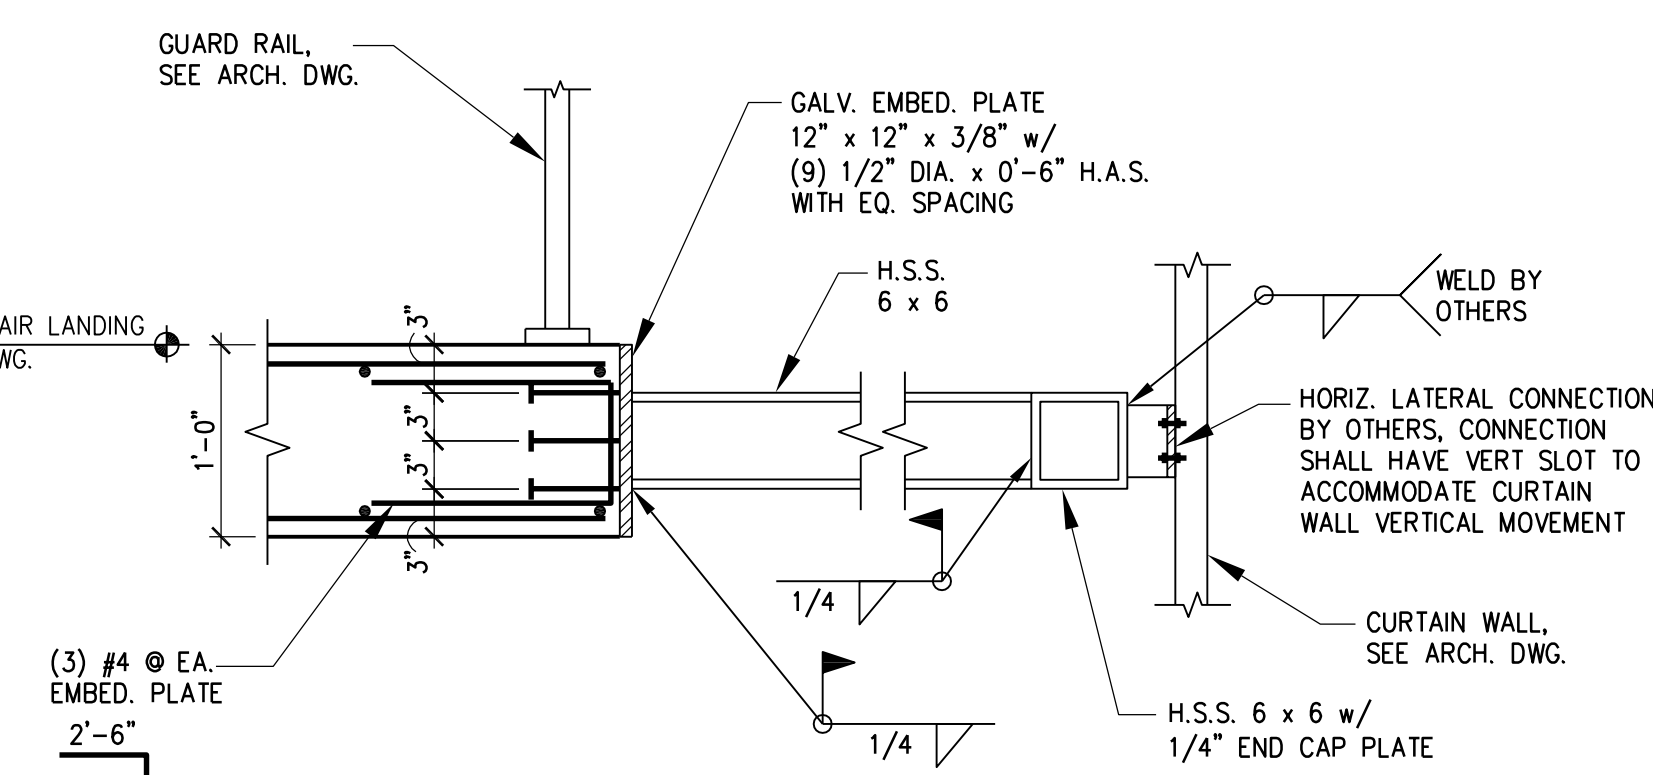

(B7) SECTION

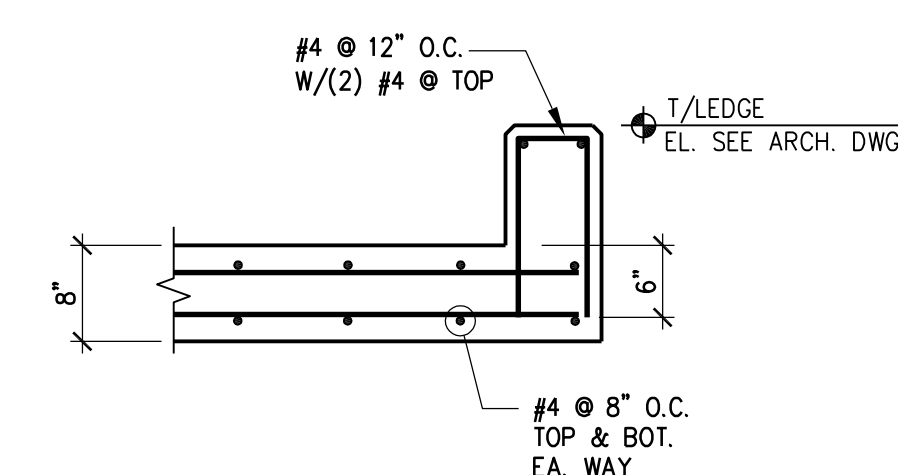

SECTION

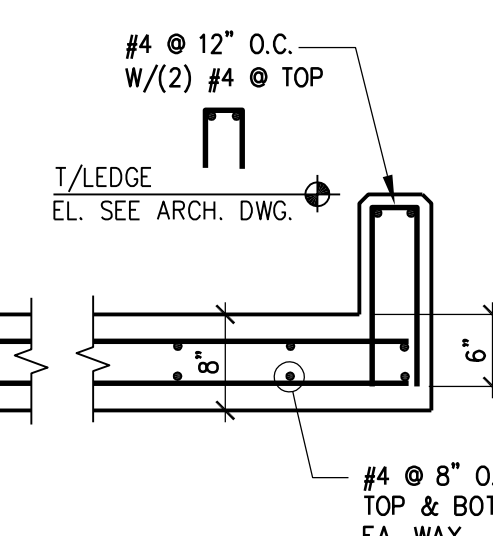

F7 SECTION

VA FORM 08-6231