


SHEET NOTES:  
 1. FOR GENERAL NOTES, SEE SHEET S-001.  
 2. SEE ARCH. DWGS FOR DIMENSIONS AND OTHER INFORMATION NOT SHOWN.  
 3. SEE SHEET S-443 FOR BEAM SCHEDULE.

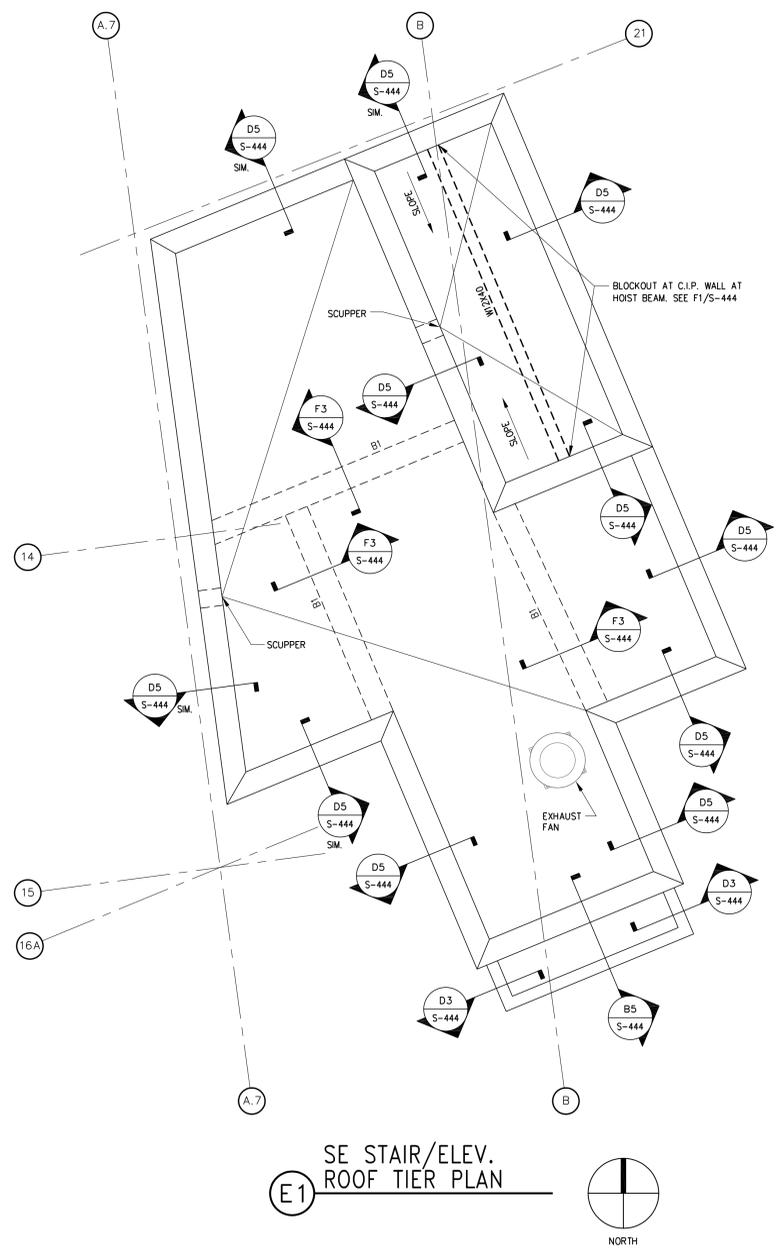

E1 SE STAIR/ELEV.  
 ROOF TIER PLAN

one eighth inch = one foot  
 one quarter inch = one foot  
 one half inch = one foot  
 three quarters inch = one foot  
 one inch = one foot  
 one and one half inches = one foot  
 two inches = one foot  
 three inches = one foot  
 three and one half inches = one foot  
 four inches = one foot  
 four and one half inches = one foot  
 five inches = one foot  
 five and one half inches = one foot  
 six inches = one foot  
 six and one half inches = one foot  
 seven inches = one foot  
 seven and one half inches = one foot  
 eight inches = one foot  
 eight and one half inches = one foot  
 nine inches = one foot  
 nine and one half inches = one foot  
 ten inches = one foot  
 ten and one half inches = one foot  
 eleven inches = one foot  
 eleven and one half inches = one foot  
 twelve inches = one foot

|  |          |
|--|----------|
| FINAL CONSTRUCTION DOCUMENTS                                 | 06/10/11 |
| 100% REVIEW SUBMISSION (NOT FOR CONSTRUCTION)                | 04/11/11 |
| 75% REVIEW SUBMISSION (NOT FOR CONSTRUCTION)                 | 02/03/11 |
| 75% REVIEW SUBMISSION (NOT FOR CONSTRUCTION) - COST ESTIMATE | 01/19/11 |
| 65% REVIEW SUBMISSION (NOT FOR CONSTRUCTION)                 | 11/22/10 |
| Revisions:   | Date     |

| CONSULTANTS/ENGINEERS:   |   |
|--|---|
| <b>KJWW ENGINEERING CONSULTANTS</b><br>Mechanical/Electrical/Plumbing Engineer<br>623 26TH AVENUE<br>ROCK ISLAND, ILLINOIS 61201<br>309.788.0673 Telephone<br>309.786.5967 Fax | <b>TERRACON</b><br>Geotechnical Engineer<br>2640 12TH STREET SW<br>CEDAR RAPIDS, IOWA 52404<br>319.366.8321 Telephone<br>319.366.0032 Fax         |
| <b>GRAEF</b><br>Civil Engineer/Landscape Architect<br>332 SOUTH MICHIGAN, SUITE 1400<br>CHICAGO, ILLINOIS 60604-4367<br>312.582.2020 Telephone<br>312.639.7014 Fax             | <b>WALKER PARKING CONSULTANTS</b><br>Structural Engineer<br>505 DAVIS ROAD<br>ELGIN, ILLINOIS 60123<br>847.697.2640 Telephone<br>847.697.7439 Fax |
| <b>FAITHFUL + GOULD</b><br>Cost Management<br>222 SOUTH RIVERSIDE PLAZA, SUITE 2240<br>CHICAGO, ILLINOIS 60606<br>312.612.6319 Telephone<br>312.655.9037 Fax                   |   |

**ARCHITECT:**  
**Loebl Schlossman & Hack**  
 Architecture • Planning • Interiors  
 233 North Michigan Avenue  
 Suite 3000  
 Chicago, Illinois 60601  
 312.565.1800 Telephone  
 312.565.5912 Facsimile  
 www.lshdesign.com

|                            |   |
|----------------------------|---|
| Drawing Title              | SE STAIR/ELEVATOR PLANS   |
| Approved: Project Director | Iowa City VA Healthcare System<br>Department of Veterans Affairs Medical Center |

|               |                        |                 |           |
|---------------|------------------------|-----------------|-----------|
| Project Title | 400 CAR PARKING GARAGE | Project Number  | 636-402   |
| Location      | IOWA CITY, IA          | Building Number | 43        |
| Date          | 06/10/2011             | Drawing Number  | S-412     |
| Checked       | BFN                    | Drawn           | MJK       |
|               |                        | Dwg.            | 97 of 152 |

Office of  
 Construction  
 and Facilities  
 Management  
 Department of  
 Veterans Affairs