



SHEET NOTES:
1. SEE SHEET S-103 FOR TYPICAL SECTIONS, DETAILS AND NOTES.

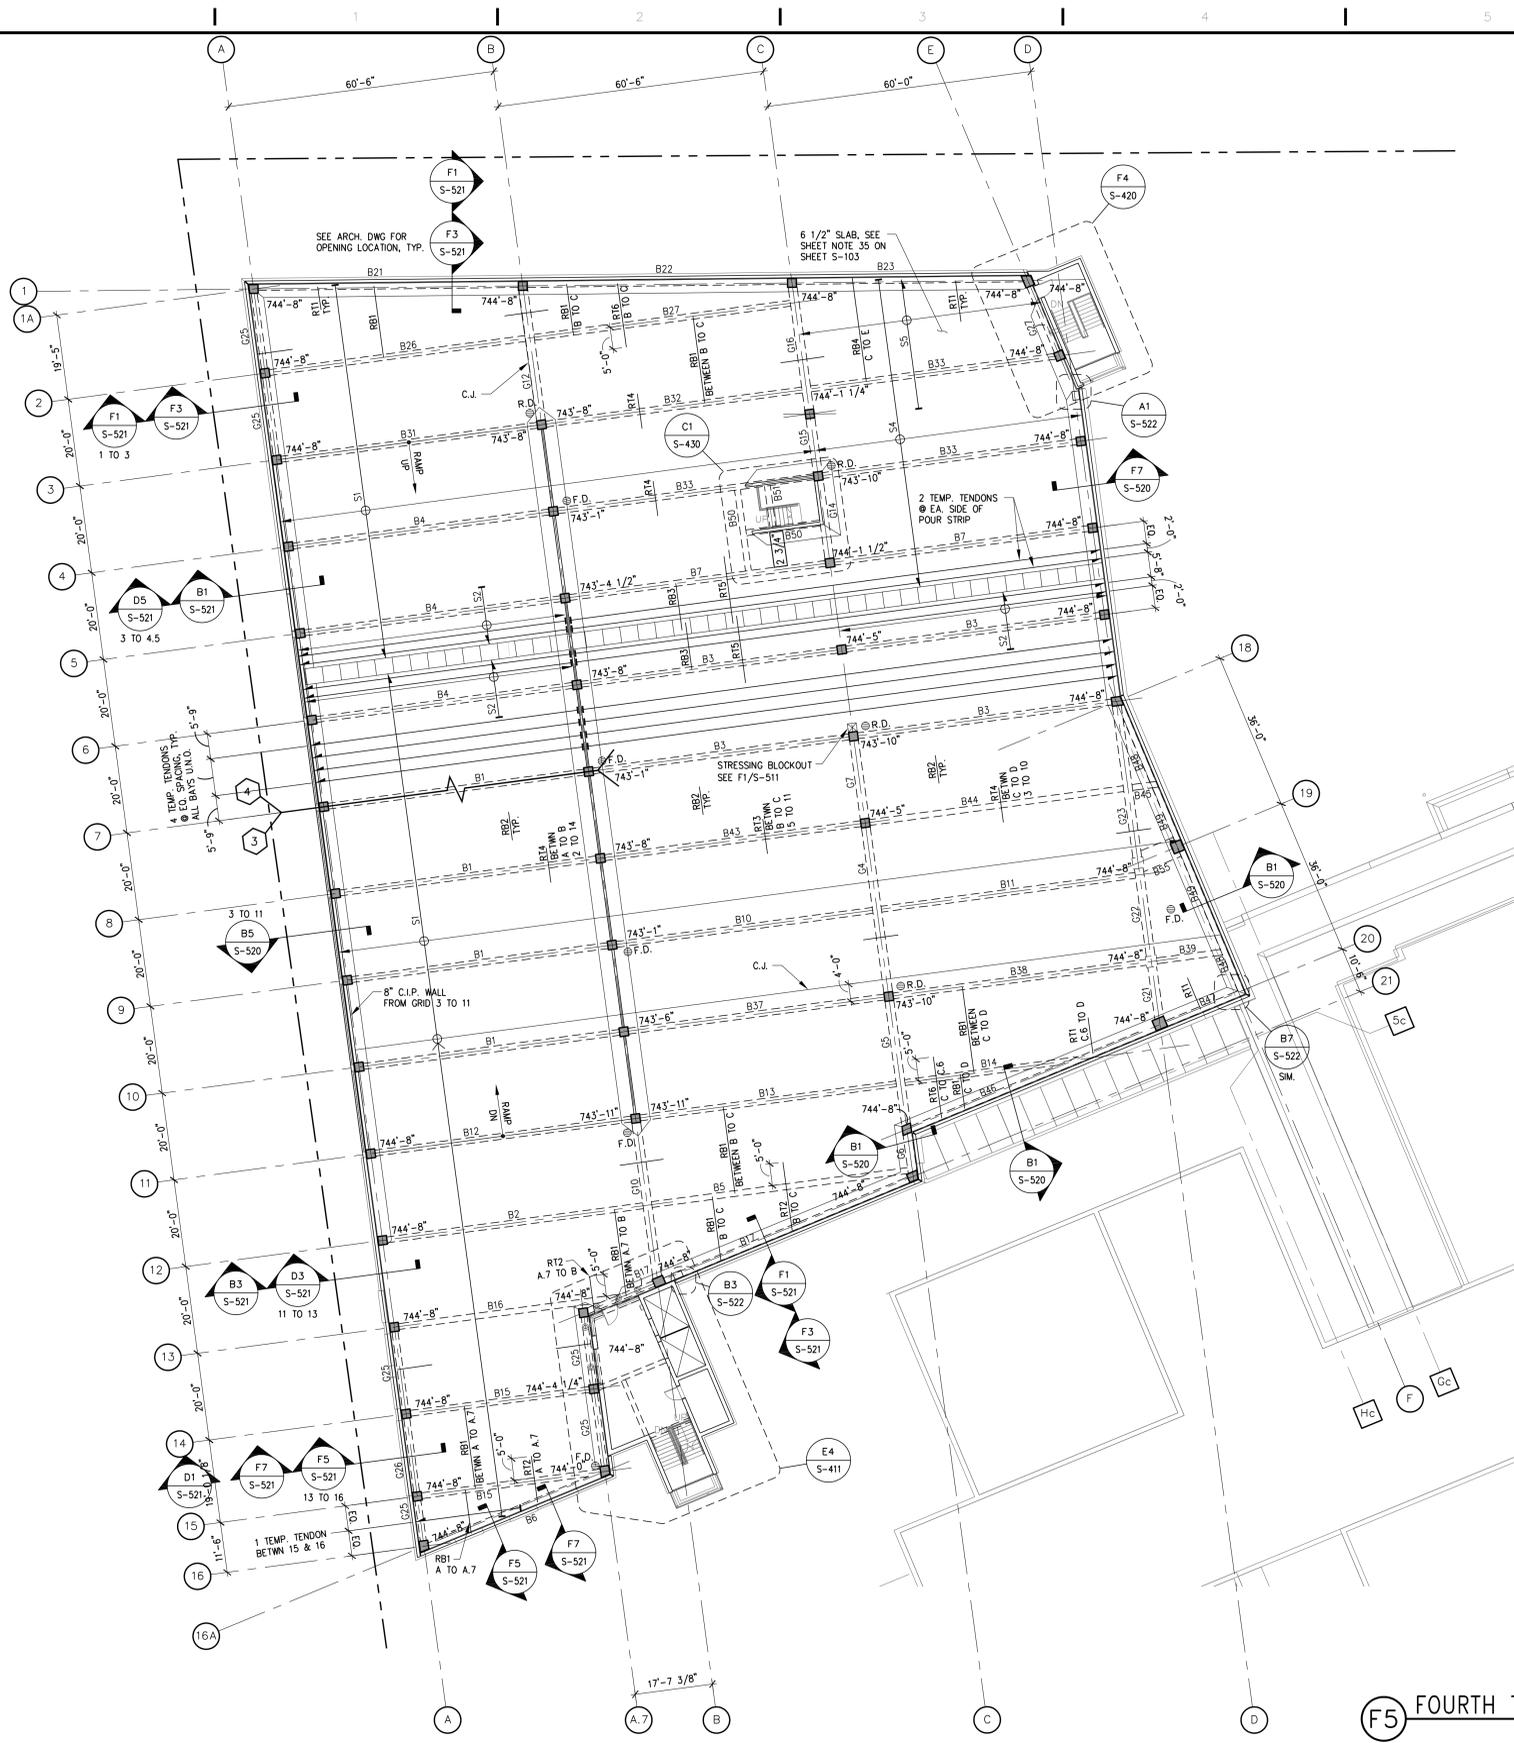

(F5) FOURTH TIER PLAN

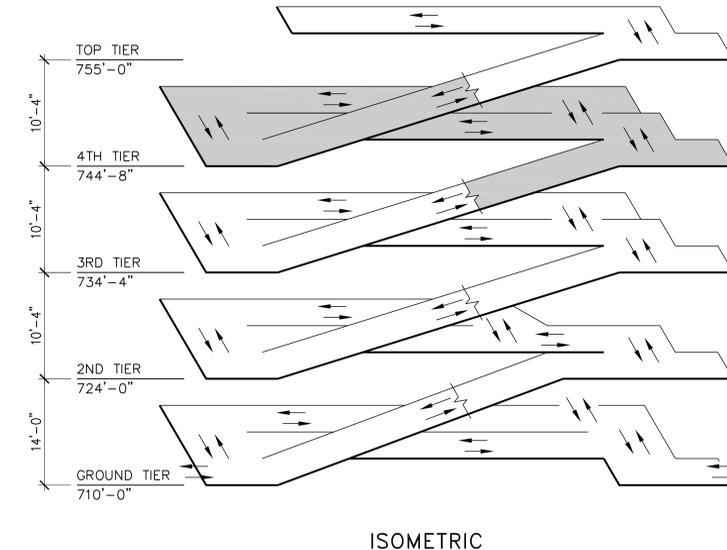

IT SHALL BE THE CONTRACTOR'S RESPONSIBILITY TO VERIFY THAT THERE IS A MINIMUM OF 7'-2" HEADROOM BETWEEN ALL DRIVING SURFACES AND OVERHEAD BEAMS PRIOR TO PLACING CONCRETE.

CONSULTANTS/ENGINEERS: KJMW ENGINEERING CONSULTANTS Mechanical/Electrical/Plumbing Engineer 623 26TH AVENUE ROCK ISLAND, ILLINOIS 61201 309.788.0673 Telephone 309.786.5967 Fax		TERRACON Geotechnical Engineer 2640 12TH STREET SW CEDAR RAPIDS, IOWA 52404 319.366.8321 Telephone 319.366.0832 Fax		GRAF Civil Engineer/Landscape Architect 332 SOUTH MICHIGAN, SUITE 1400 CHICAGO, ILLINOIS 60604-4367 312.582.2020 Telephone 312.655.7014 Fax		WALKER PARKING CONSULTANTS Structural Engineer 505 DAVIS ROAD ELDON, ILLINOIS 60123 847.697.2640 Telephone 847.697.7439 Fax		FAITHFUL+GOULD Cost Management 222 SOUTH RIVERSIDE PLAZA, SUITE 2240 CHICAGO, ILLINOIS 60606 312.612.6319 Telephone 312.655.9037 Fax		ARCHITECT: Loebl Schlossman & Hackl Architecture • Planning • Interiors 233 North Michigan Avenue Suite 3000 Chicago, Illinois 60601 312.565.1800 Telephone 312.565.5912 Facsimile www.lshdesign.com		Drawing Title FOURTH TIER PLAN Approved: Project Director Iowa City VA Healthcare System Department of Veterans Affairs Medical Center		Project Title 400 CAR PARKING GARAGE Location IOWA CITY, IA Date 06/10/2011		Project Number 636-402 Building Number 43 Drawing Number S-104 Dwg. 86 of 152		Office of Construction and Facilities Management Department of Veterans Affairs	
---	--	---	--	---	--	---	--	--	--	--	--	--	--	---	--	--	--	--	--