




three eighths inch = one foot
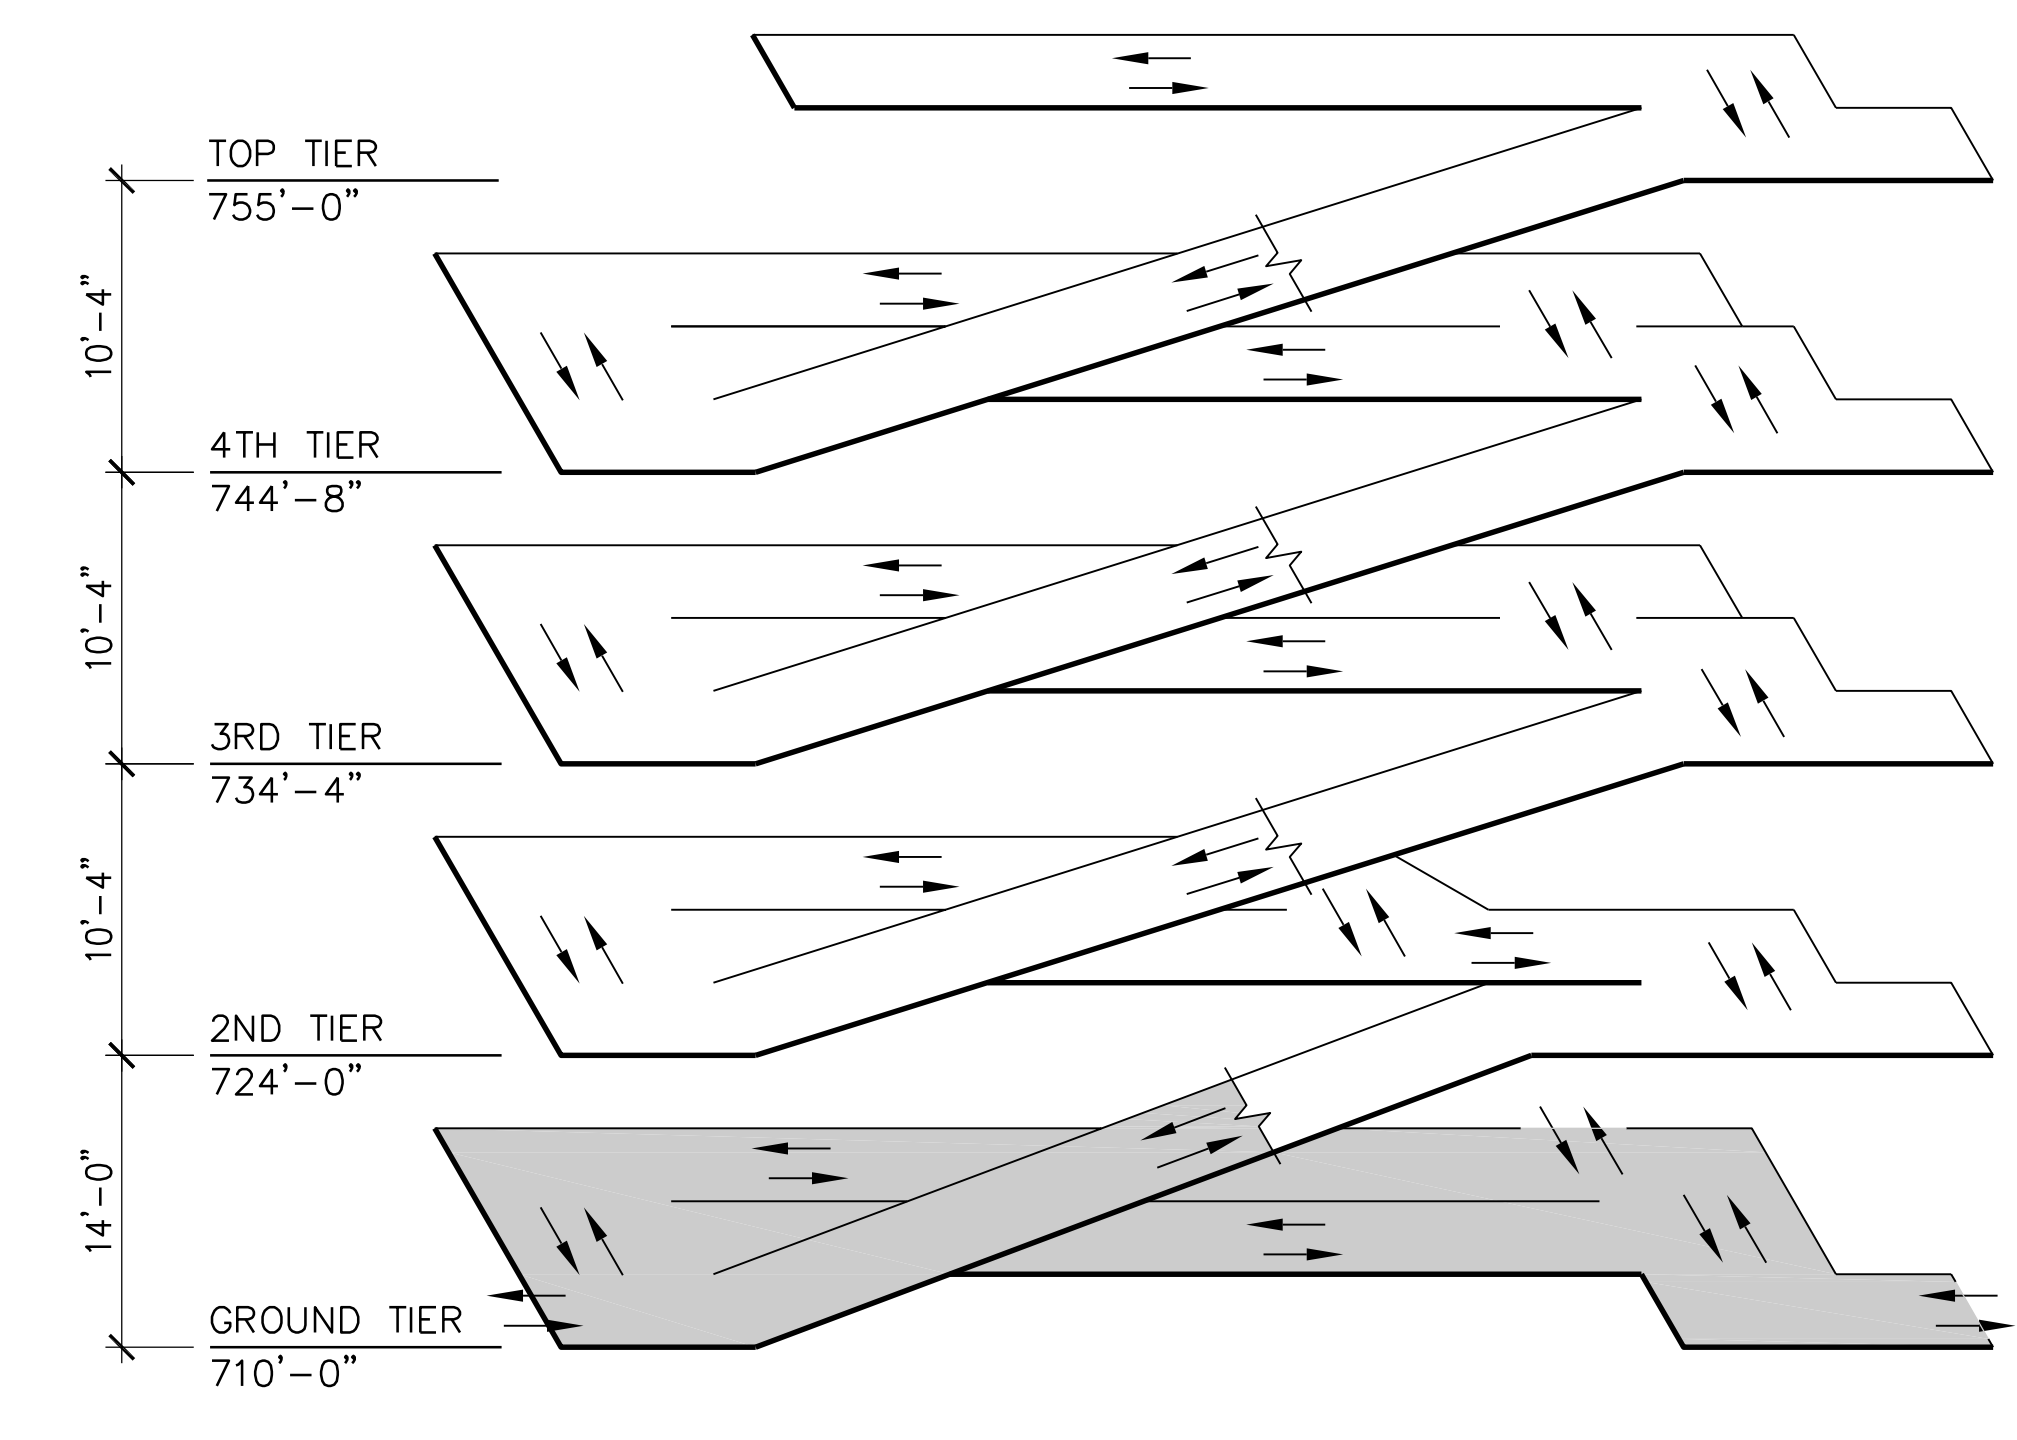

F5 GROUND TIER PLAN

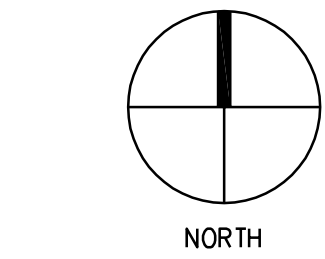

ISOMETRIC

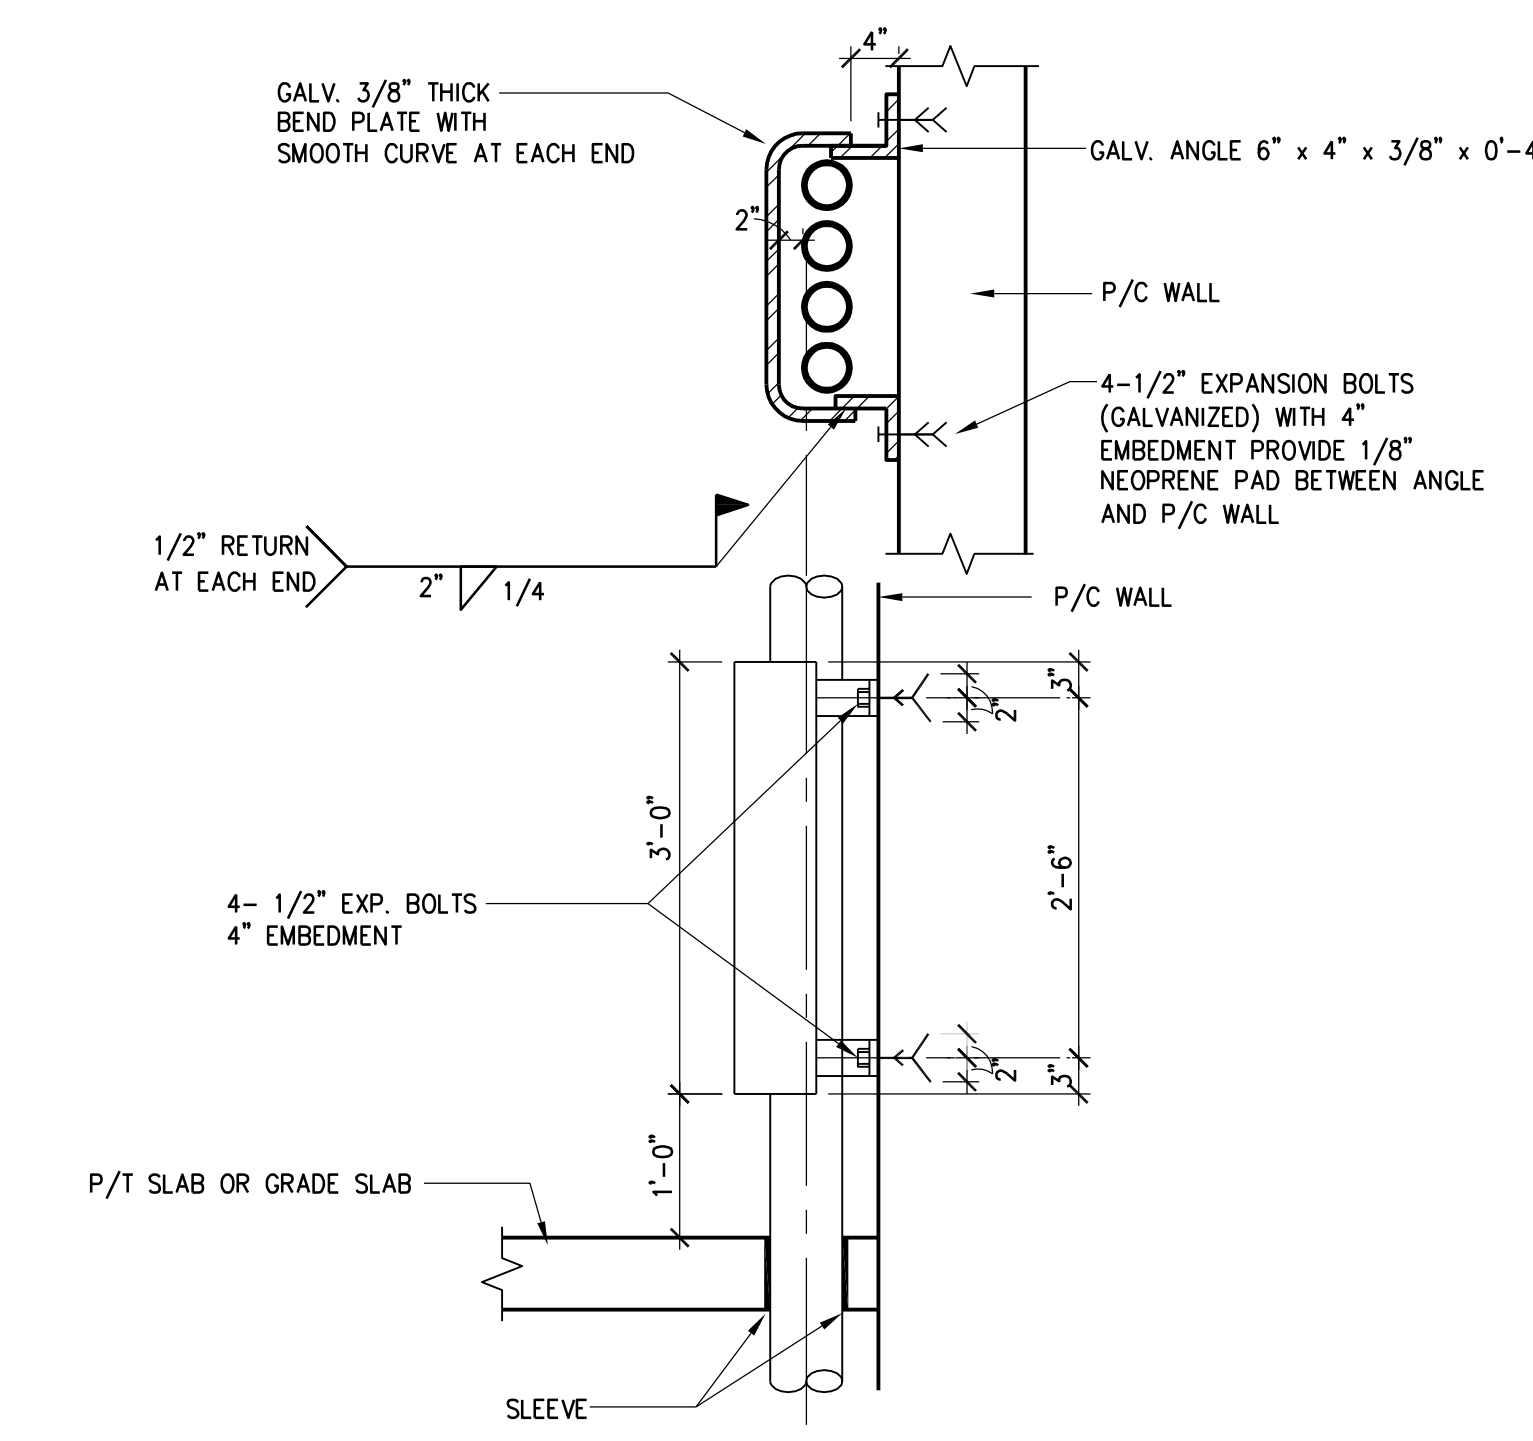

F7 PIPE GUARD DETAIL

IT SHALL BE THE CONTRACTOR'S RESPONSIBILITY TO VERIFY THAT THERE IS A MINIMUM OF 11'-0\"/>

- SHEET NOTES:**
1. FOR GENERAL NOTES SEE SHEET S-001.
 2. FOR TYPICAL DETAILS SEE SHEET S-002.
 3. FOR SUGGESTED POUR SEQUENCE SEE SHEET S-003.
 4. FOR GARAGE ELEVATOR/STAIR AND STAIR TOWER PLANS, SEE S-400 SERIES SHEETS.
 5. USE STRAIGHT LINE INTERPOLATION FOR FLOOR ELEVATIONS BETWEEN THOSE INDICATED.
 6. FOR PLAN ELEVATION KEY SEE DETAIL D7/S-103.
 7. FOR TYPICAL BAY PLAN, SEE SHEET DETAIL F7/S-103.
 8. VERIFY ALL DIMENSIONS WITH ARCHITECTURAL DRAWINGS.
 9. VERIFY ALL TOP OF SLAB ELEVATIONS AND LOCATION OF OPENINGS AND SIZES WITH ARCHITECTURAL DRAWINGS.
 10. FOR FLOOR DRAIN DETAILS SEE PLUMBING DRAWINGS.
 11. ALL COLUMNS ARE CENTERED ON GRID UNLESS NOTED.
 12. TYPICAL SLAB ON GRADE SHALL BE 6\"/>
 13. PROVIDE 1/2\"/>
 14. PROVIDE CONSTRUCTION OR CONTROL JOINTS IN C.I.P. WALLS PER D3/S-002 AND E3/S-002 TO MATCH JOINTS IN SLAB-ON-GRADE.
 15. PROVIDE CORNER REINFORCEMENT FOR C.I.P. WALLS, FOOTINGS AND GRADE BEAMS PER F1/S-002 OR F3/S-002 AS REQUIRED, TYP.
 16. SEE CIVIL DRAWINGS FOR EXTERIOR GRADE ELEVATIONS, UTILITIES AND ADJACENT STRUCTURES.
 17. CONTRACTOR TO REFERENCE ARCHITECTURAL AND MEP PLANS FOR ALL DRAINS LOCATED IN OCCUPIED SPACES, INCLUDING ALL UTILITY ROOMS. REFERENCE CIVIL DRAWINGS FOR DRIVE-THRU AREA.
 18. FOLLOW THE GEOTECHNICAL REPORT REFERENCED IN THE GENERAL NOTES FOR SLAB-ON-GRADE SUBGRADE EXCAVATION AND CONSTRUCTION RECOMMENDATIONS.

--	--	