

REFER TO STRUCTURAL DRAWINGS FOR COLUMN GRID DIMENSIONS

REFER TO ARCHITECTURAL ELEVATIONS AND SECTIONS FOR LOCATIONS OF MASONRY OPENINGS WITHIN CONTEXT OF ENTIRE ELEVATION

REFER TO STRUCTURAL DRAWINGS FOR STRIPING LAYOUT AND DIMENSIONS

REFER TO STRUCTURAL DRAWINGS FOR SIGNAGE, SIGNAGE SCHEDULE AND GRAPHIC DETAILS FOR SIGNAGE

ALL EXPOSED PIPES IN STRUCTURE TO RECEIVE PIPE GUARD. REFER TO PLUMBING DRAWINGS FOR PIPE LOCATIONS, REFER TO STRUCTURE DRAWINGS FOR PIPE GUARD DETAIL

REFER TO SPECIFICATION SECTION 09 60 00 FOR ROOM FINISH SCHEDULE


CONSTRUCTION KEYNOTES

- 1 NEW SITE CONSTRUCTION TO BLEND AND TIE INTO EXISTING SITE CONSTRUCTION
- 2 EDGE OF CANOPY ABOVE
- 3 EXISTING RETAINING WALL
- 4 REFER TO LANDSCAPE & CIVIL DRAWINGS FOR ADDITIONAL SITE INFORMATION, PAVING & PLANTED AREAS
- 5 EXISTING BOLLARD TO REMAIN
- 6 EXISTING CURB TO REMAIN
- 7 ADD RAILING TO MATCH EXISTING RAILING OF STAIR
- 8 EXISTING PAVING AND STRIPING VERIFY WITH CIVIL STAGING AREA FOR CONSTRUCTION
- 9 BOLLARDS SPACED MAXIMUM OF 6' - 6" O.C.
- 10 LIGHT BOLLARD: SEE ELECTRICAL DRAWINGS FOR TYPE
- 11 ACCESS GATE AND FENCE
- 12 REMOVABLE BOLLARDS TO ALLOW FOR SITE ACCESS
- 13 REFER TO CIVIL DRAWINGS FOR CURB RADIUS AND DRIVE LANE LAYOUT AND STAGING AREA FOR CONSTRUCTION
- 14 EDGE OF PARKING STRUCTURE ABOVE
- 15 PAVED WALKWAY TO TIE INTO CSI BUILDING EGRESS WALKWAY
- 16 SEE LANDSCAPE AND CIVIL FOR PLANTED AREA
- 17 RESTRICTED AREA
- 18 CURB CUT: REFER TO CIVIL
- 19 EXISTING PLANTER TO REMAIN
- 20 FOR LIMITS OF SITE WORK REFER TO CIVIL DRAWINGS
- 21 CONTRACTOR TO REPLACE ALL EXISTING FLAGPOLE HOLDERS IN KIND INCLUDING CONCRETE ENCASEMENT IF DISTURBED DURING CONSTRUCTION. COORDINATE WITH VA PROJECT MANAGER

PAVEMENT LEGEND

- STAMPED CONCRETE AT DROP OFF AREAS - RIVERSTONE
- CALIFORNIA FINISH 24" x 24" WITH A WOOD TROWEL AND 3" BAND
- CALIFORNIA FINISH 48" x 48" WITH A WOOD TROWEL AND 3" BAND
- MATCH EXISTING WALKWAY

FINISH IN DRIVING AREAS IS AS NOTED IN CONCRETE SPECIFICATION

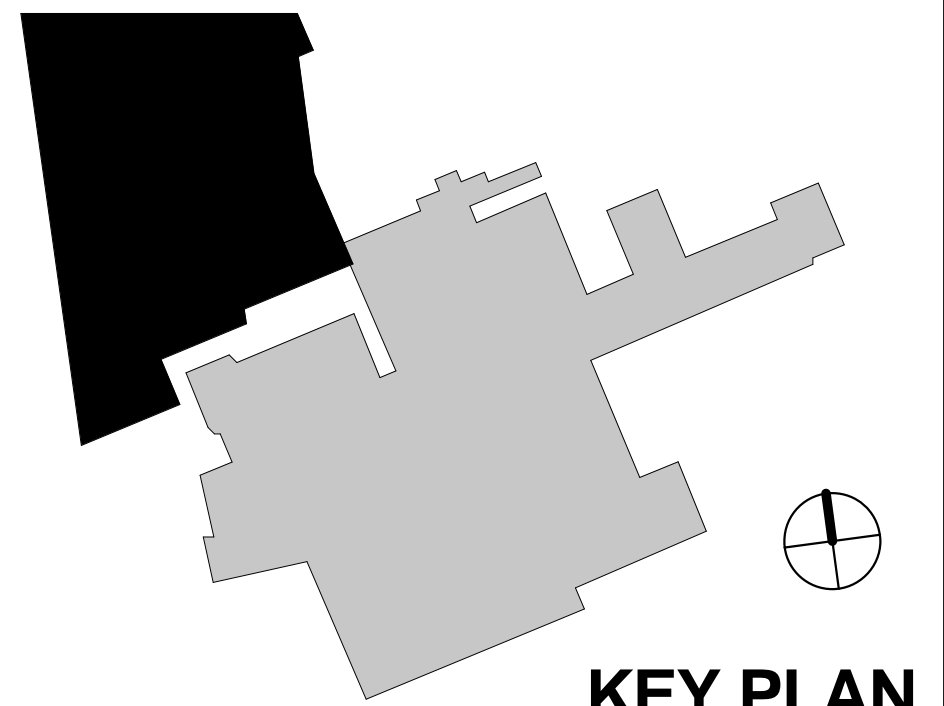

FINAL CONSTRUCTION DOCUMENTS	06/10/11
100% REVIEW SUBMISSION (NOT FOR CONSTRUCTION)	04/11/11
75% REVIEW SUBMISSION (NOT FOR CONSTRUCTION)	02/03/11
75% REVIEW SUBMISSION (NOT FOR CONSTRUCTION) - COST ESTIMATE	01/19/11
35% REVIEW SUBMISSION (NOT FOR CONSTRUCTION)	11/22/10
Revisions:	Date

CONSULTANTS/ENGINEERS:

KJWW ENGINEERING CONSULTANTS  
Mechanical/Electrical/Plumbing Engineer  
623 26TH AVENUE  
ROCK ISLAND, ILLINOIS 61201  
309.788.0673 Telephone  
309.788.5967 Fax

TERRACON  
Geotechnical Engineer  
2640 12TH STREET SW  
CEDAR RAPIDS, IOWA 52404  
319.366.8321 Telephone  
319.366.0032 Fax

GRAEF  
Civil Engineer/Landscape Architect  
332 SOUTH MICHIGAN, SUITE 1400  
CHICAGO, ILLINOIS 60604-4507  
312.582.2020 Telephone  
312.939.7014 Fax

WALKER PARKING CONSULTANTS  
Structural Engineer  
505 DAVIS ROAD  
ELGIN, ILLINOIS 60123  
847.697.2640 Telephone  
847.697.7439 Fax

FAITHFUL+GOULD  
Cost Management  
222 SOUTH RIVERSIDE PLAZA, SUITE 2240  
CHICAGO, ILLINOIS 60606  
312.612.6319 Telephone  
312.655.9037 Fax

ARCHITECT:

Loebl Schlossman & Hackl  
Architecture • Planning • Interiors

Copyright © 2011 Loebl Schlossman & Hackl Inc.

233 North Michigan Avenue  
Suite 3000  
Chicago, Illinois 60601

312.565.1800 Telephone  
312.565.3912 Facsimile  
www.lshdesign.com

Drawing Title  
GROUND TIER PAVING & CIRCULATION PLAN

Approved: Project Director  
Iowa City VA Healthcare System  
Department of Veterans Affairs Medical Center

Project Title  
400 CAR PARKING GARAGE

Location  
IOWA CITY, IA  
Date  
06/10/2011

Checked  
PS/JP

Drawn  
DM

Project Number  
636-402  
Building Number  
43  
Drawing Number  
AS1.1  
Dwg 27 of 152

Office of  
Construction  
and Facilities  
Management

Department of  
Veterans Affairs