

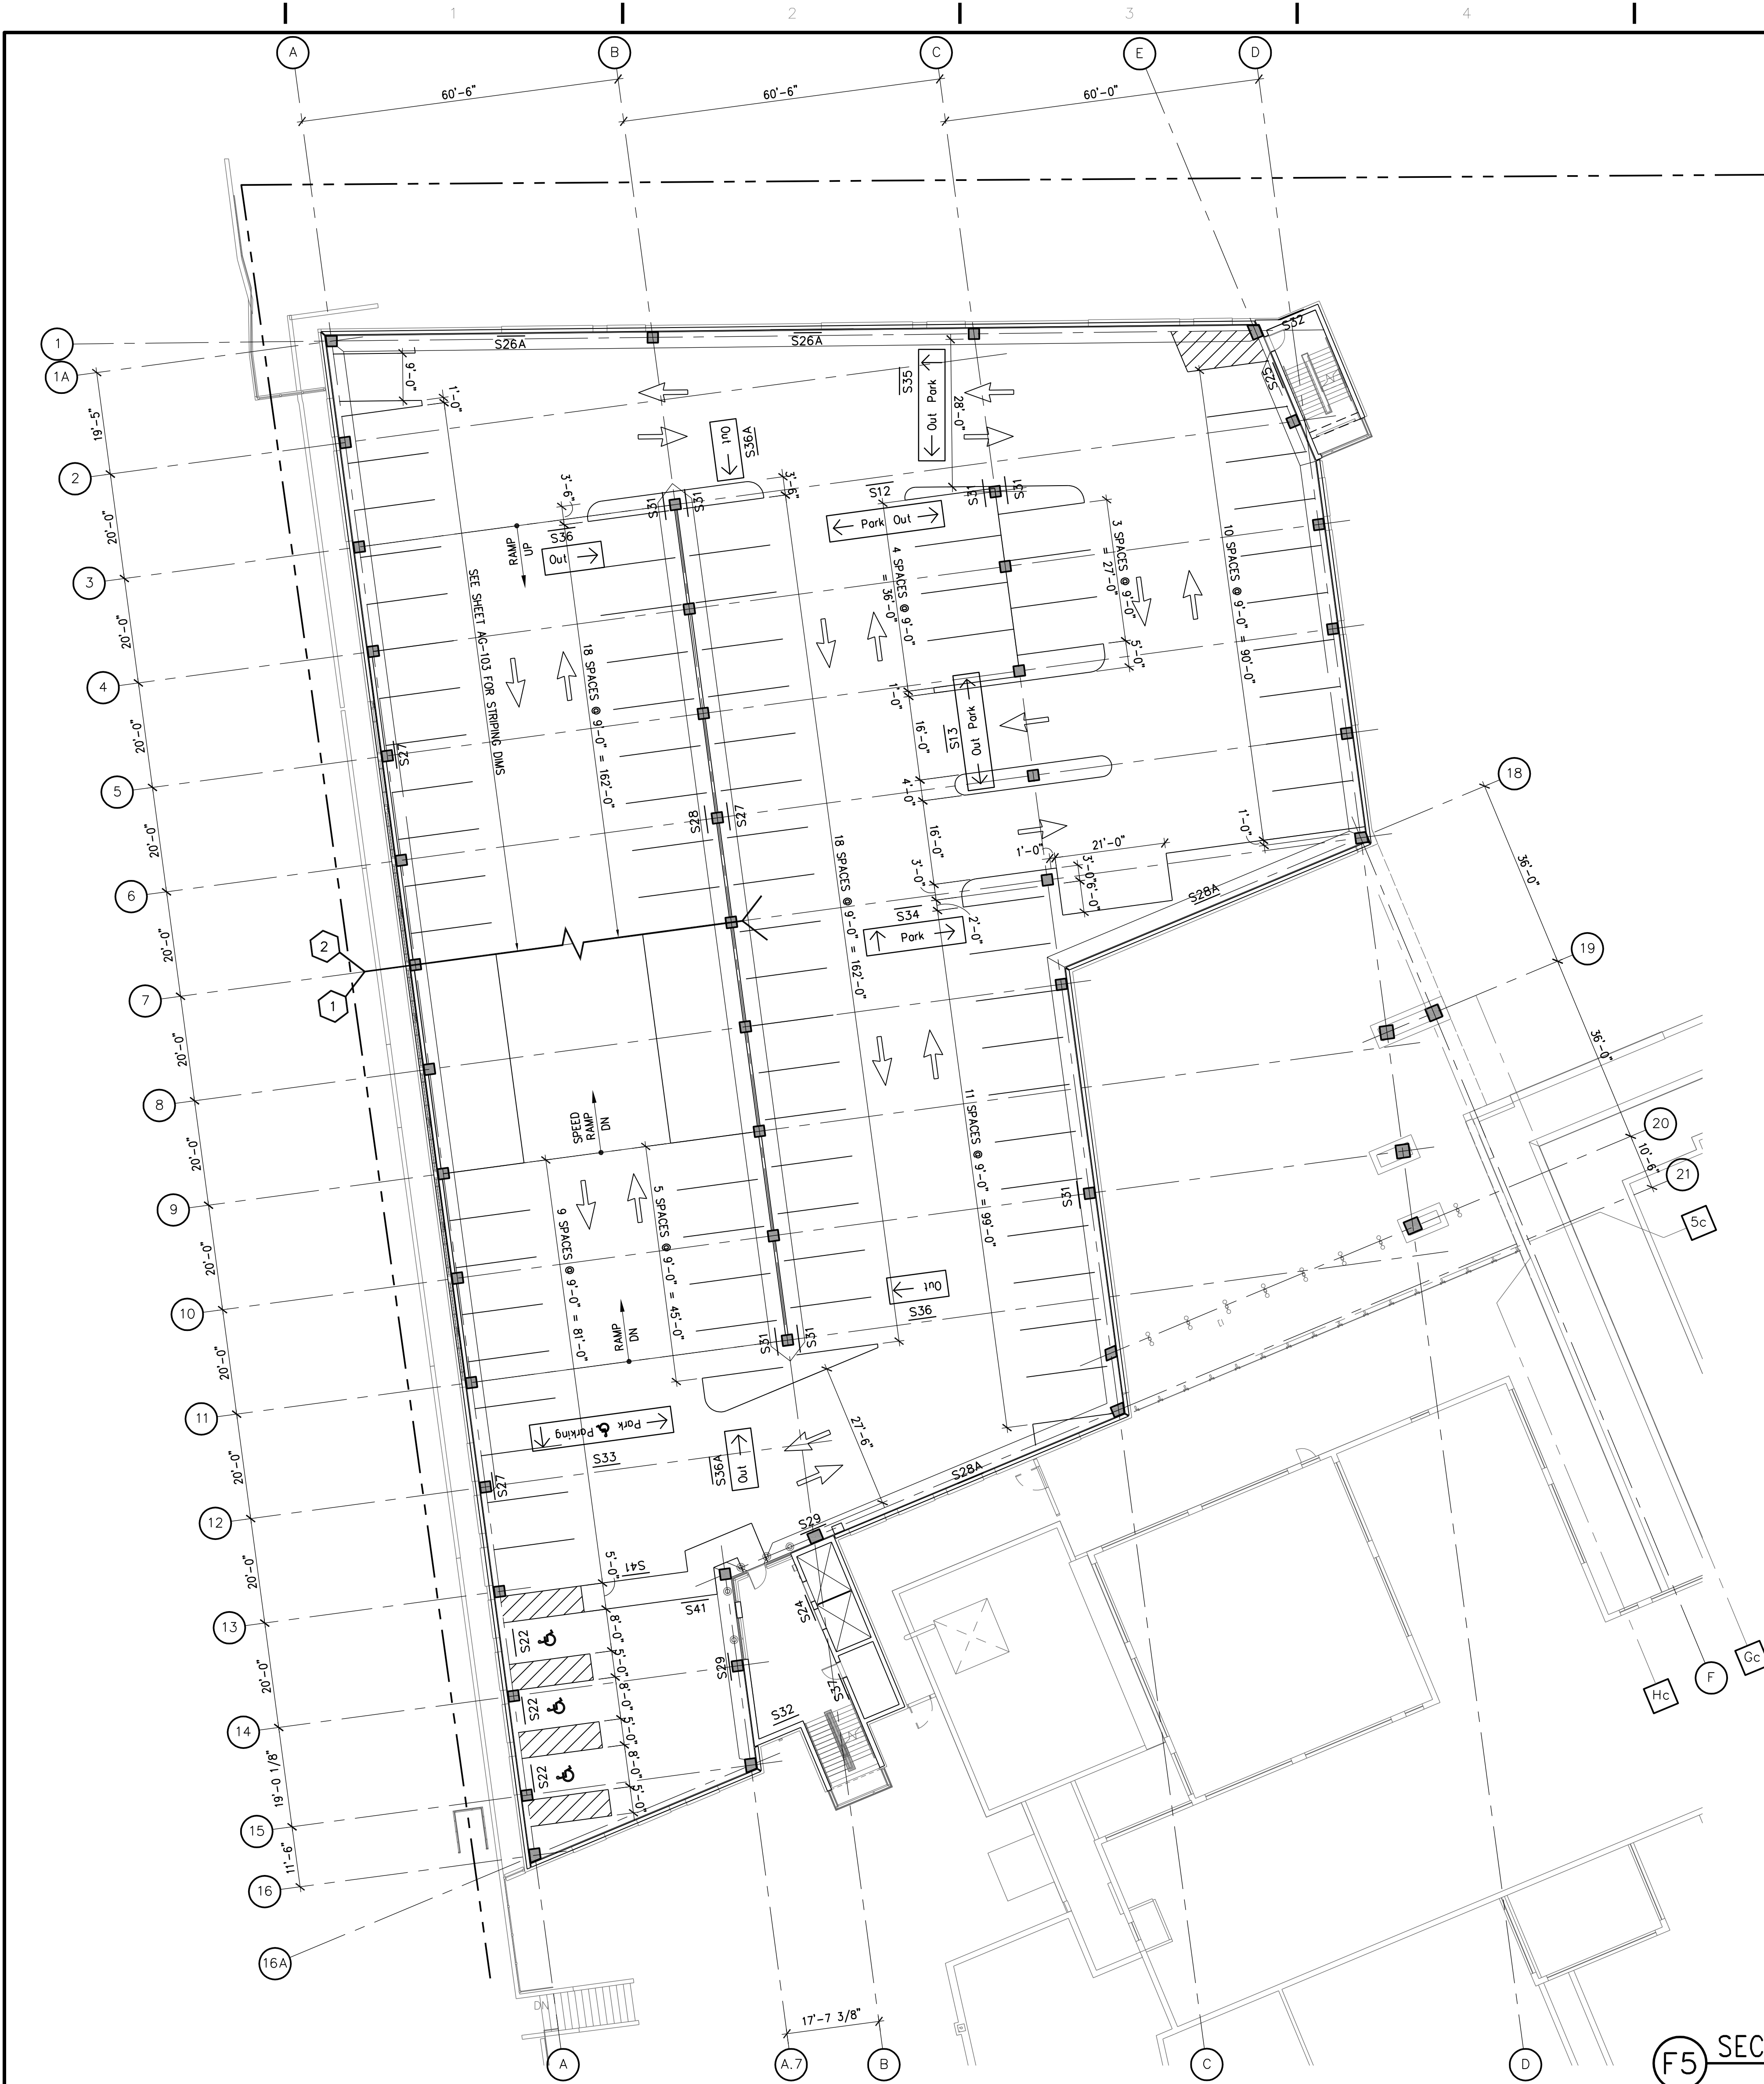


one eighth inch = one foot
one quarter inch = one foot
one half inch = one foot
three eighths inch = one foot
three quarters inch = one foot
one inch = one foot
one and one half inches = one foot
two inches = one foot
three inches = one foot

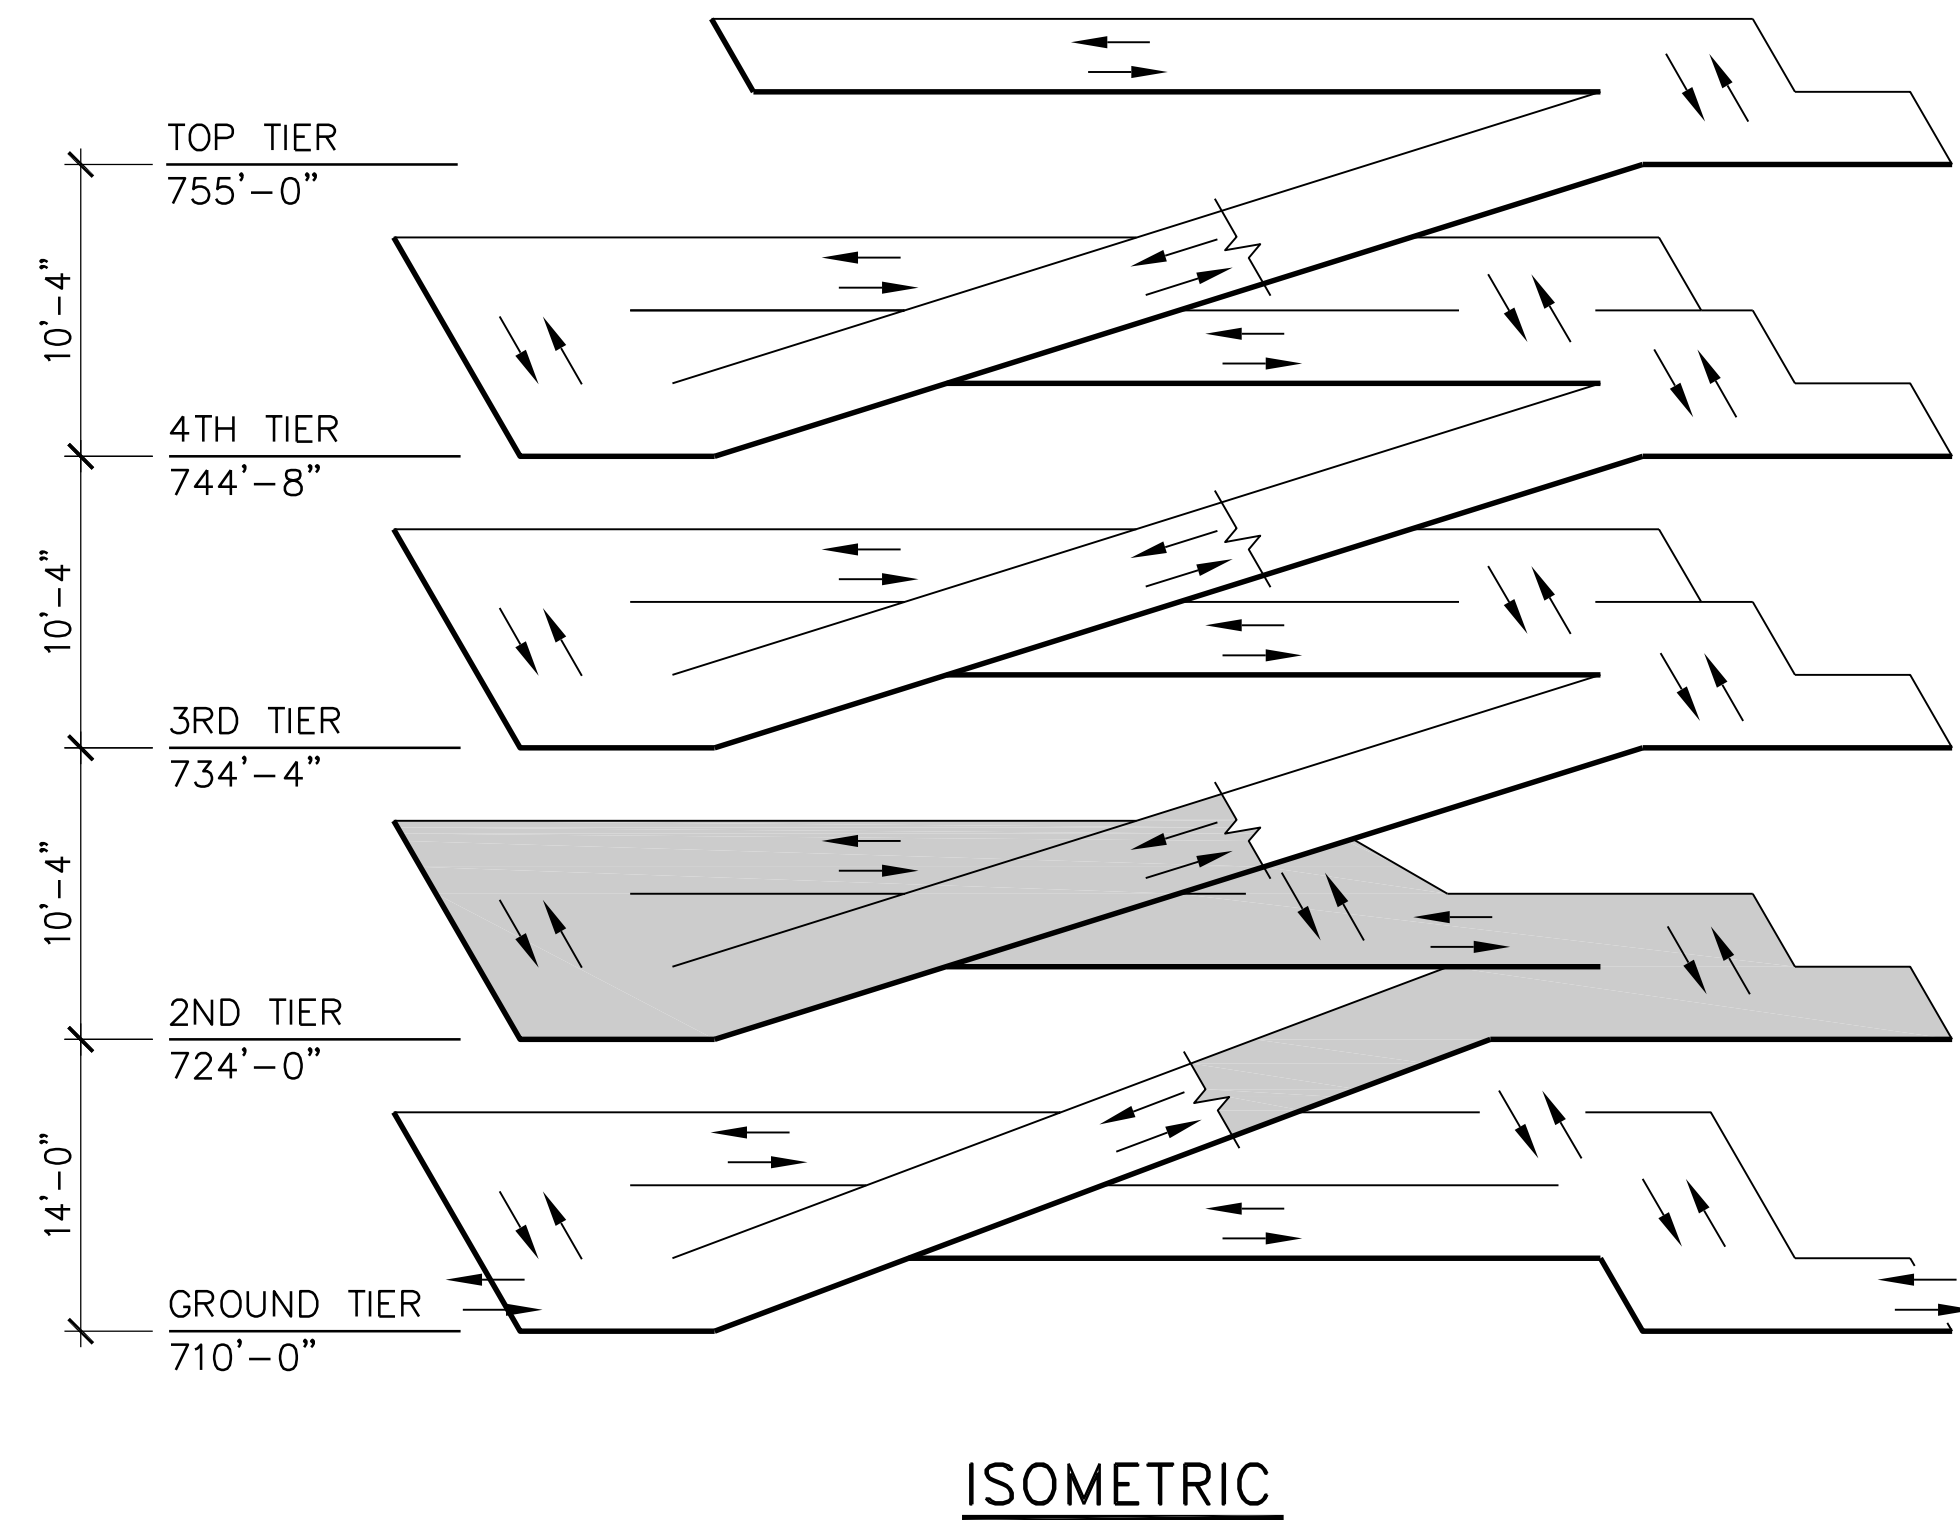

F5 SECOND TIER PLAN

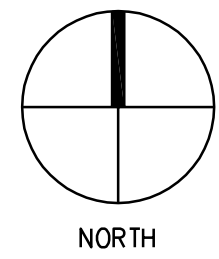

ISOMETRIC

SIGN KEY
(TYPICAL ALL TIERS)

MARK
(SEE SIGN SCHEDULE)

FACE OF SIGN

NOTE:
SEE SHEETS AG-601, AG-602 AND AG-603
FOR SIGN SCHEDULE & GRAPHICS DETAILS.
(SEE SIGN SCHEDULE FOR TEXT OF ALL SIGNS
NOT ILLUSTRATED ON THIS SHEET)

FINAL CONSTRUCTION DOCUMENTS	06/10/11
100% REVIEW SUBMISSION (NOT FOR CONSTRUCTION)	04/11/11
75% REVIEW SUBMISSION (NOT FOR CONSTRUCTION)	02/03/11
75% REVIEW SUBMISSION (NOT FOR CONSTRUCTION) - COST ESTIMATE	01/19/11
55% REVIEW SUBMISSION (NOT FOR CONSTRUCTION)	11/22/10
Revisions:	Date

CONSULTANTS/ENGINEERS:			
KJWW ENGINEERING CONSULTANTS Mechanical/Electrical/Plumbing Engineer	TERRACON Geotechnical Engineer	GRAF Civil Engineer/Landscape Architect	WALKER PARKING CONSULTANTS Structural Engineer
623 26TH AVENUE RIVERVIEW, ILLINOIS 61201 309.788.0673 Telephone 309.786.5967 Fax	2640 12TH STREET SW CEDAR RAPIDS, IOWA 52404 319.366.8321 Telephone 319.366.0032 Fax	332 SOUTH MICHIGAN, SUITE 1400 CHICAGO, ILLINOIS 60604-4367 312.582.2020 Telephone 312.939.7014 Fax	305 DAVIS ROAD ELGIN, ILLINOIS 60123 847.697.2640 Telephone 847.697.7439 Fax

ARCHITECT: Loebl Schlossman & Hackl Architecture • Planning • Interiors	233 North Michigan Avenue Suite 3000 Chicago, Illinois 60601 312.565.1800 Telephone 312.565.5912 Facsimile www.lshdesign.com
---	---

Drawing Title SECOND TIER PLAN		Project Title 400 CAR PARKING GARAGE		Project Number 636-402	
Approved: Project Director Iowa City VA Healthcare System Department of Veterans Affairs Medical Center		Location IOWA CITY, IA		Building Number 43	
Date 06/10/2011		Checked BFN		Drawn MJK	
				Drawing Number AG-102	
				Dwg. 71 of 152	

Office of
Construction
and Facilities
Management

Department of
Veterans Affairs