



one eighth inch = one foot



F5 GROUND TIER PLAN

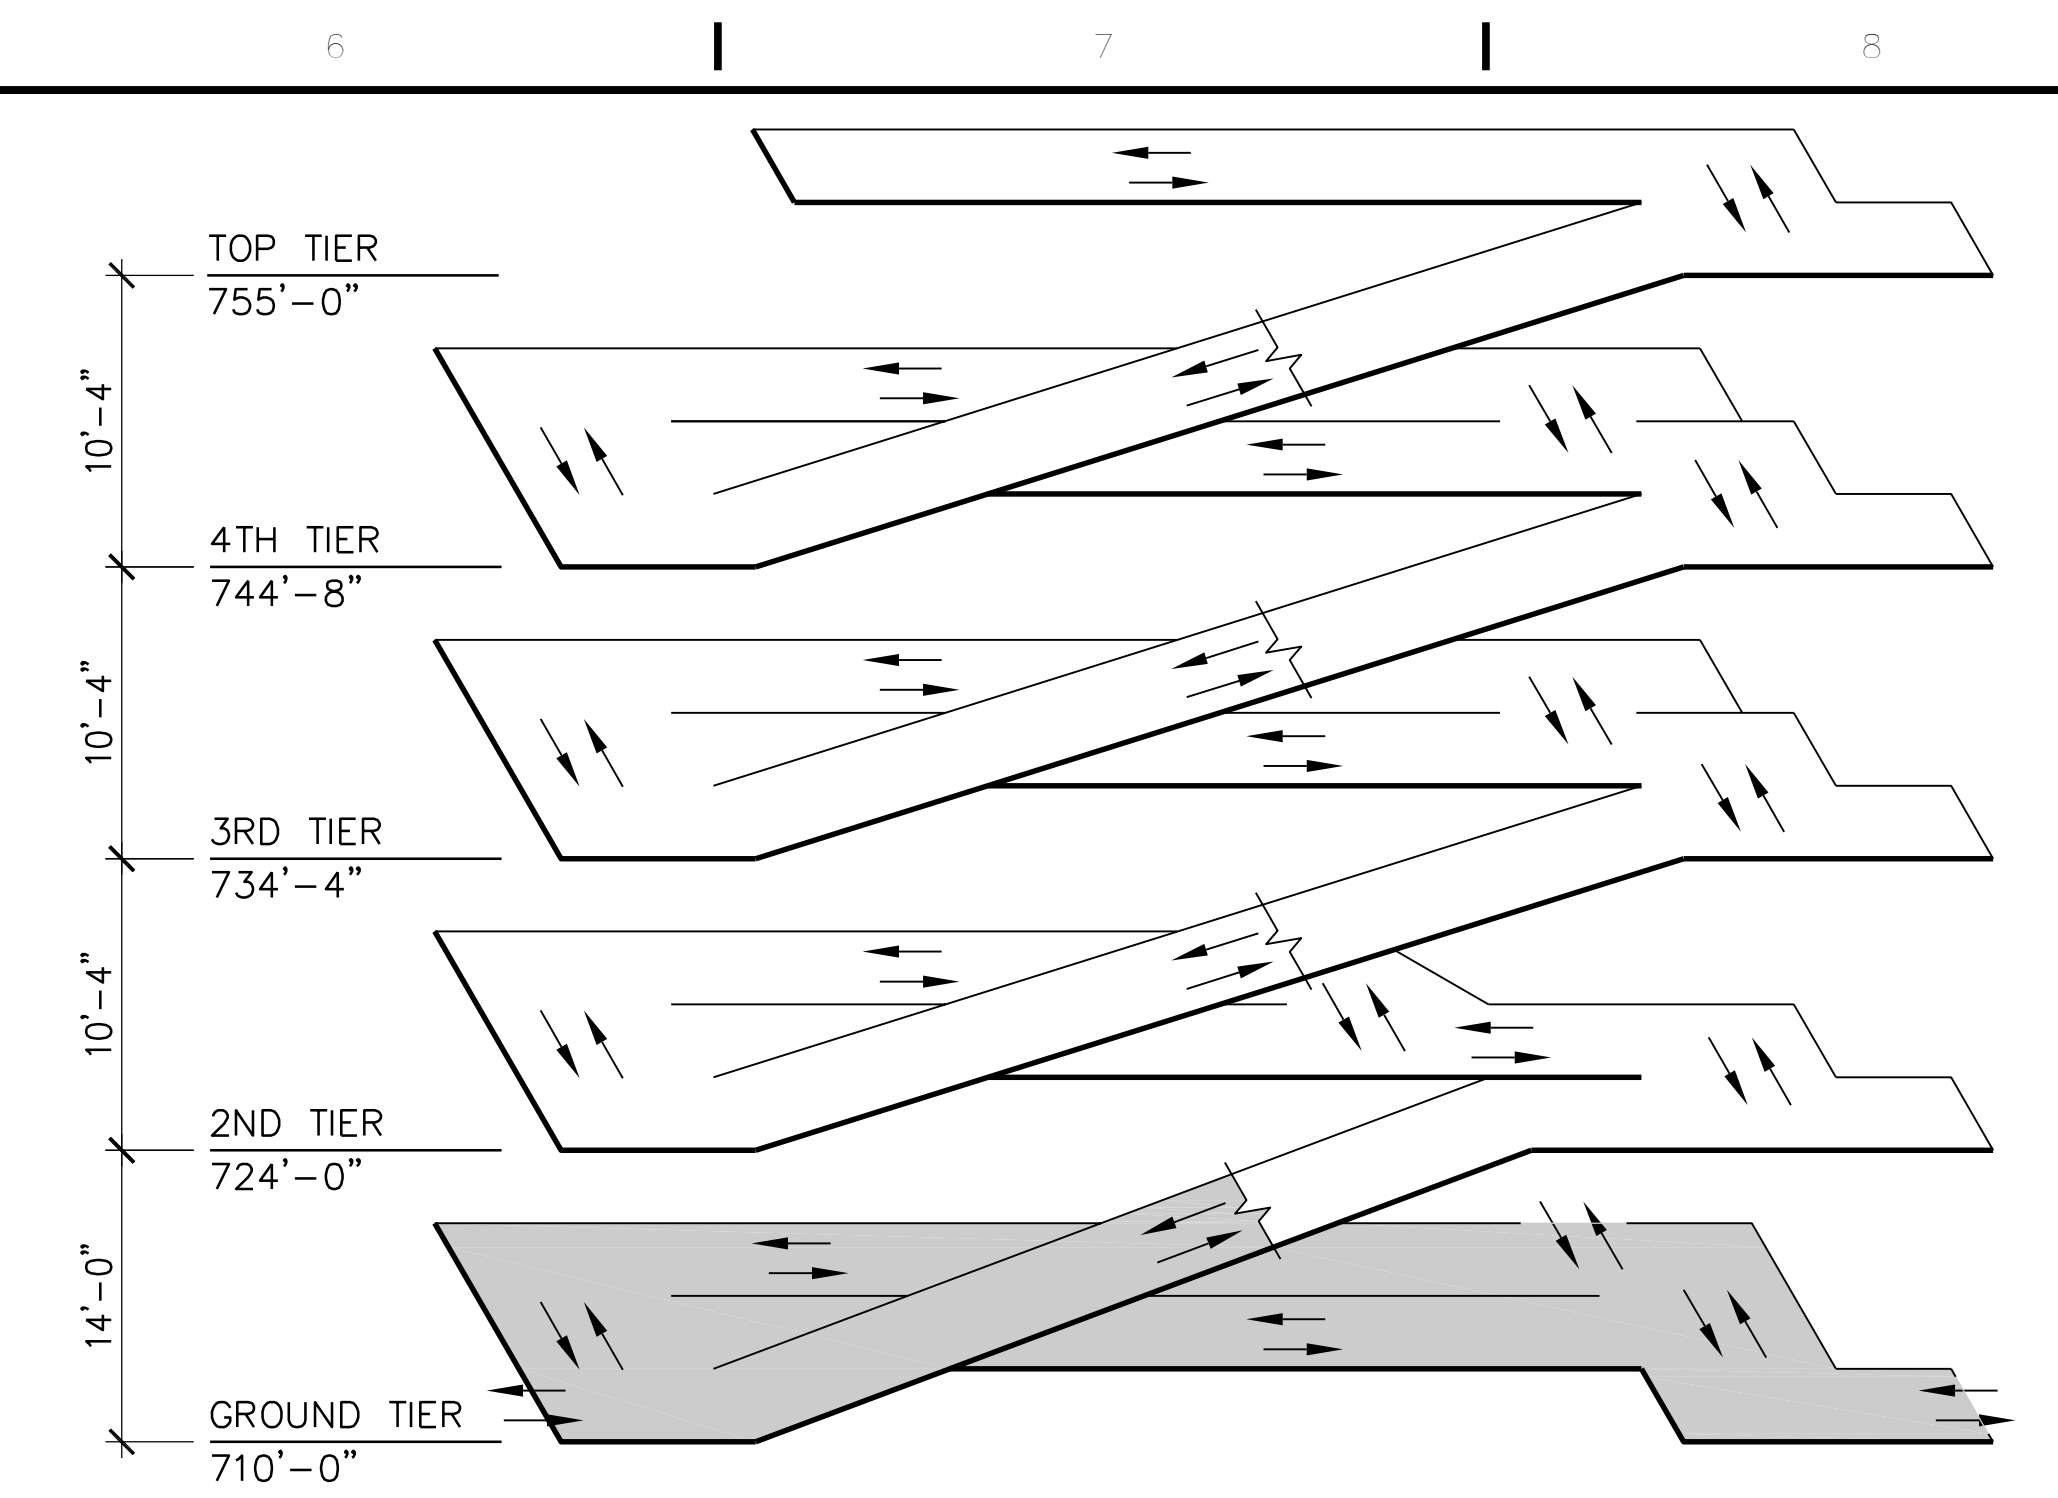

ISOMETRIC

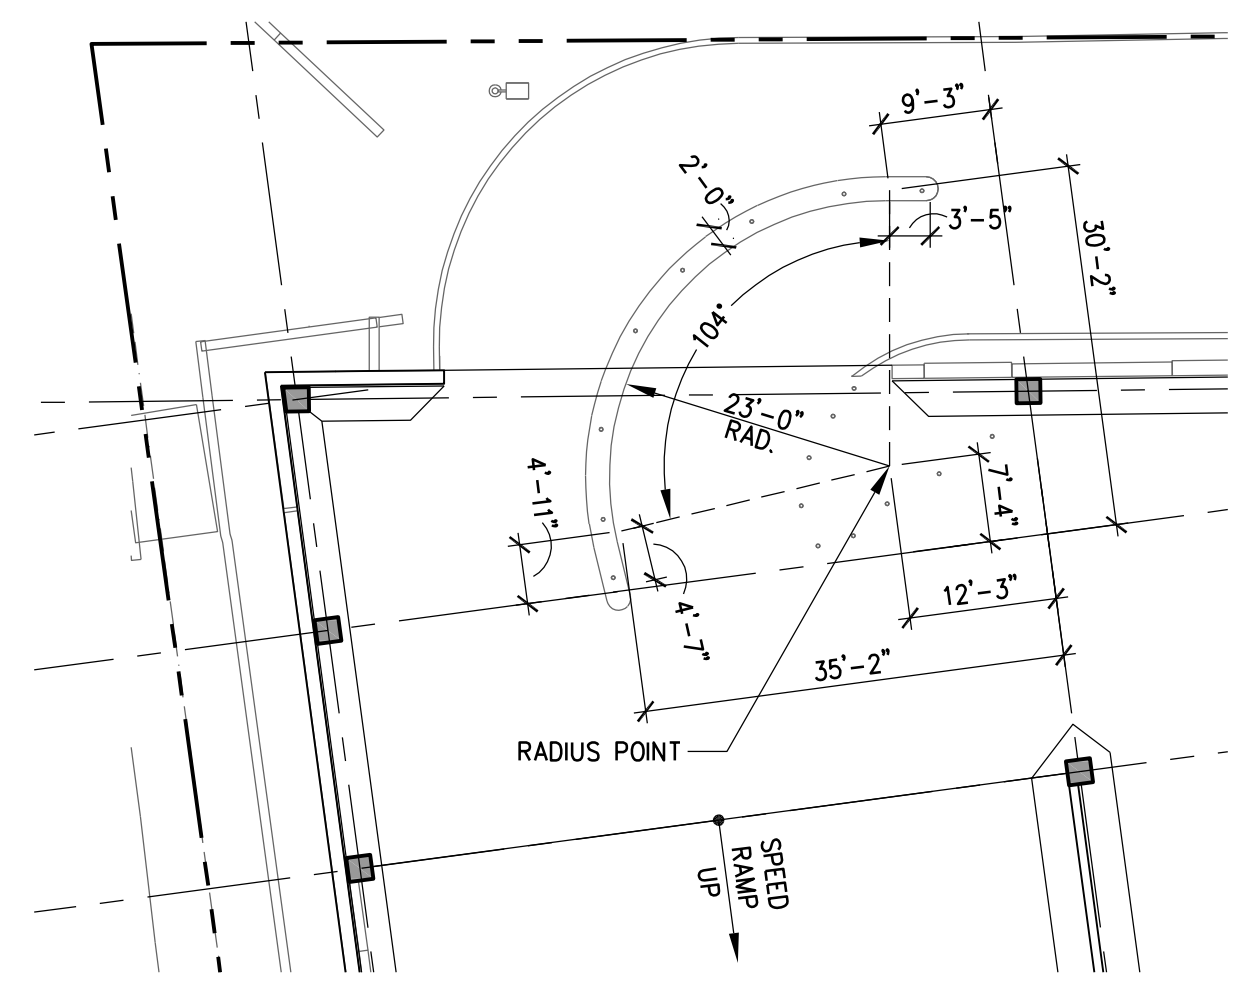

D7 PARTIAL GROUND TIER PLAN

SIGN KEY
(TYPICAL ALL TIERS)

MARK
(SEE SIGN SCHEDULE)

FACE OF SIGN

NOTE:
SEE SHEETS AG-601, AG-602 AND AG-603
FOR SIGN SCHEDULE & GRAPHICS DETAILS.
(SEE SIGN SCHEDULE FOR TEXT OF ALL SIGNS
NOT ILLUSTRATED ON THIS SHEET)

		CONSULTANTS/ENGINEERS:				ARCHITECT:		Drawing Title		Project Title		Project Number		<div>Office of Construction and Facilities Management</div>							
		KJWW ENGINEERING CONSULTANTS Mechanical/Electrical/Plumbing Engineer		TERRACON Geotechnical Engineer		GRAEF Civil Engineer/Landscape Architect		WALKER PARKING CONSULTANTS Structural Engineer		FAITHFUL+GOULD Cost Management		636-402									
										GROUND TIER PLAN		400 CAR PARKING GARAGE				Building Number 43					
										Approved: Project Director		Location IOWA CITY, IA				Drawing Number AG-101					
FINAL CONSTRUCTION DOCUMENTS		623 26TH AVENUE ROCK ISLAND, ILLINOIS 61201 309.788.0673 Telephone 309.786.5967 Fax		2640 12TH STREET SW CEDAR RAPIDS, IOWA 52404 319.366.8321 Telephone 319.366.0032 Fax		332 SOUTH MICHIGAN, SUITE 1400 CHICAGO, ILLINOIS 60604-4367 312.587.2020 Telephone 312.939.7014 Fax		505 DAVIS ROAD ELGIN, ILLINOIS 60123 847.697.2640 Telephone 847.697.7439 Fax		222 SOUTH RIVERSIDE PLAZA, SUITE 2240 CHICAGO, ILLINOIS 60606 312.612.6319 Telephone 312.655.9037 Fax		233 North Michigan Avenue Suite 3000 Chicago, Illinois 60601		312.565.1800 Telephone 312.565.5912 Facsimile www.lshdesign.com		<div>Department of Veterans Affairs</div>					
100% REVIEW SUBMISSION (NOT FOR CONSTRUCTION)		06/10/11		04/11/11		02/03/11		01/19/11		11/22/10		Iowa City VA Healthcare System Department of Veterans Affairs Medical Center		06/10/2011				Checked BFN		Drawn MJK	
75% REVIEW SUBMISSION (NOT FOR CONSTRUCTION)		02/03/11		01/19/11		11/22/10															
53% REVIEW SUBMISSION (NOT FOR CONSTRUCTION) - COST ESTIMATE		01/19/11		11/22/10																	
Revisions:																					
Date																					