


three inches = one foot
one inch = one foot
one and one half inches = one foot
one inch = one foot
three quarters inch = one foot
one half inch = one foot
three eighths inch = one foot
one eighth inch = one foot
one eighth inch = one foot

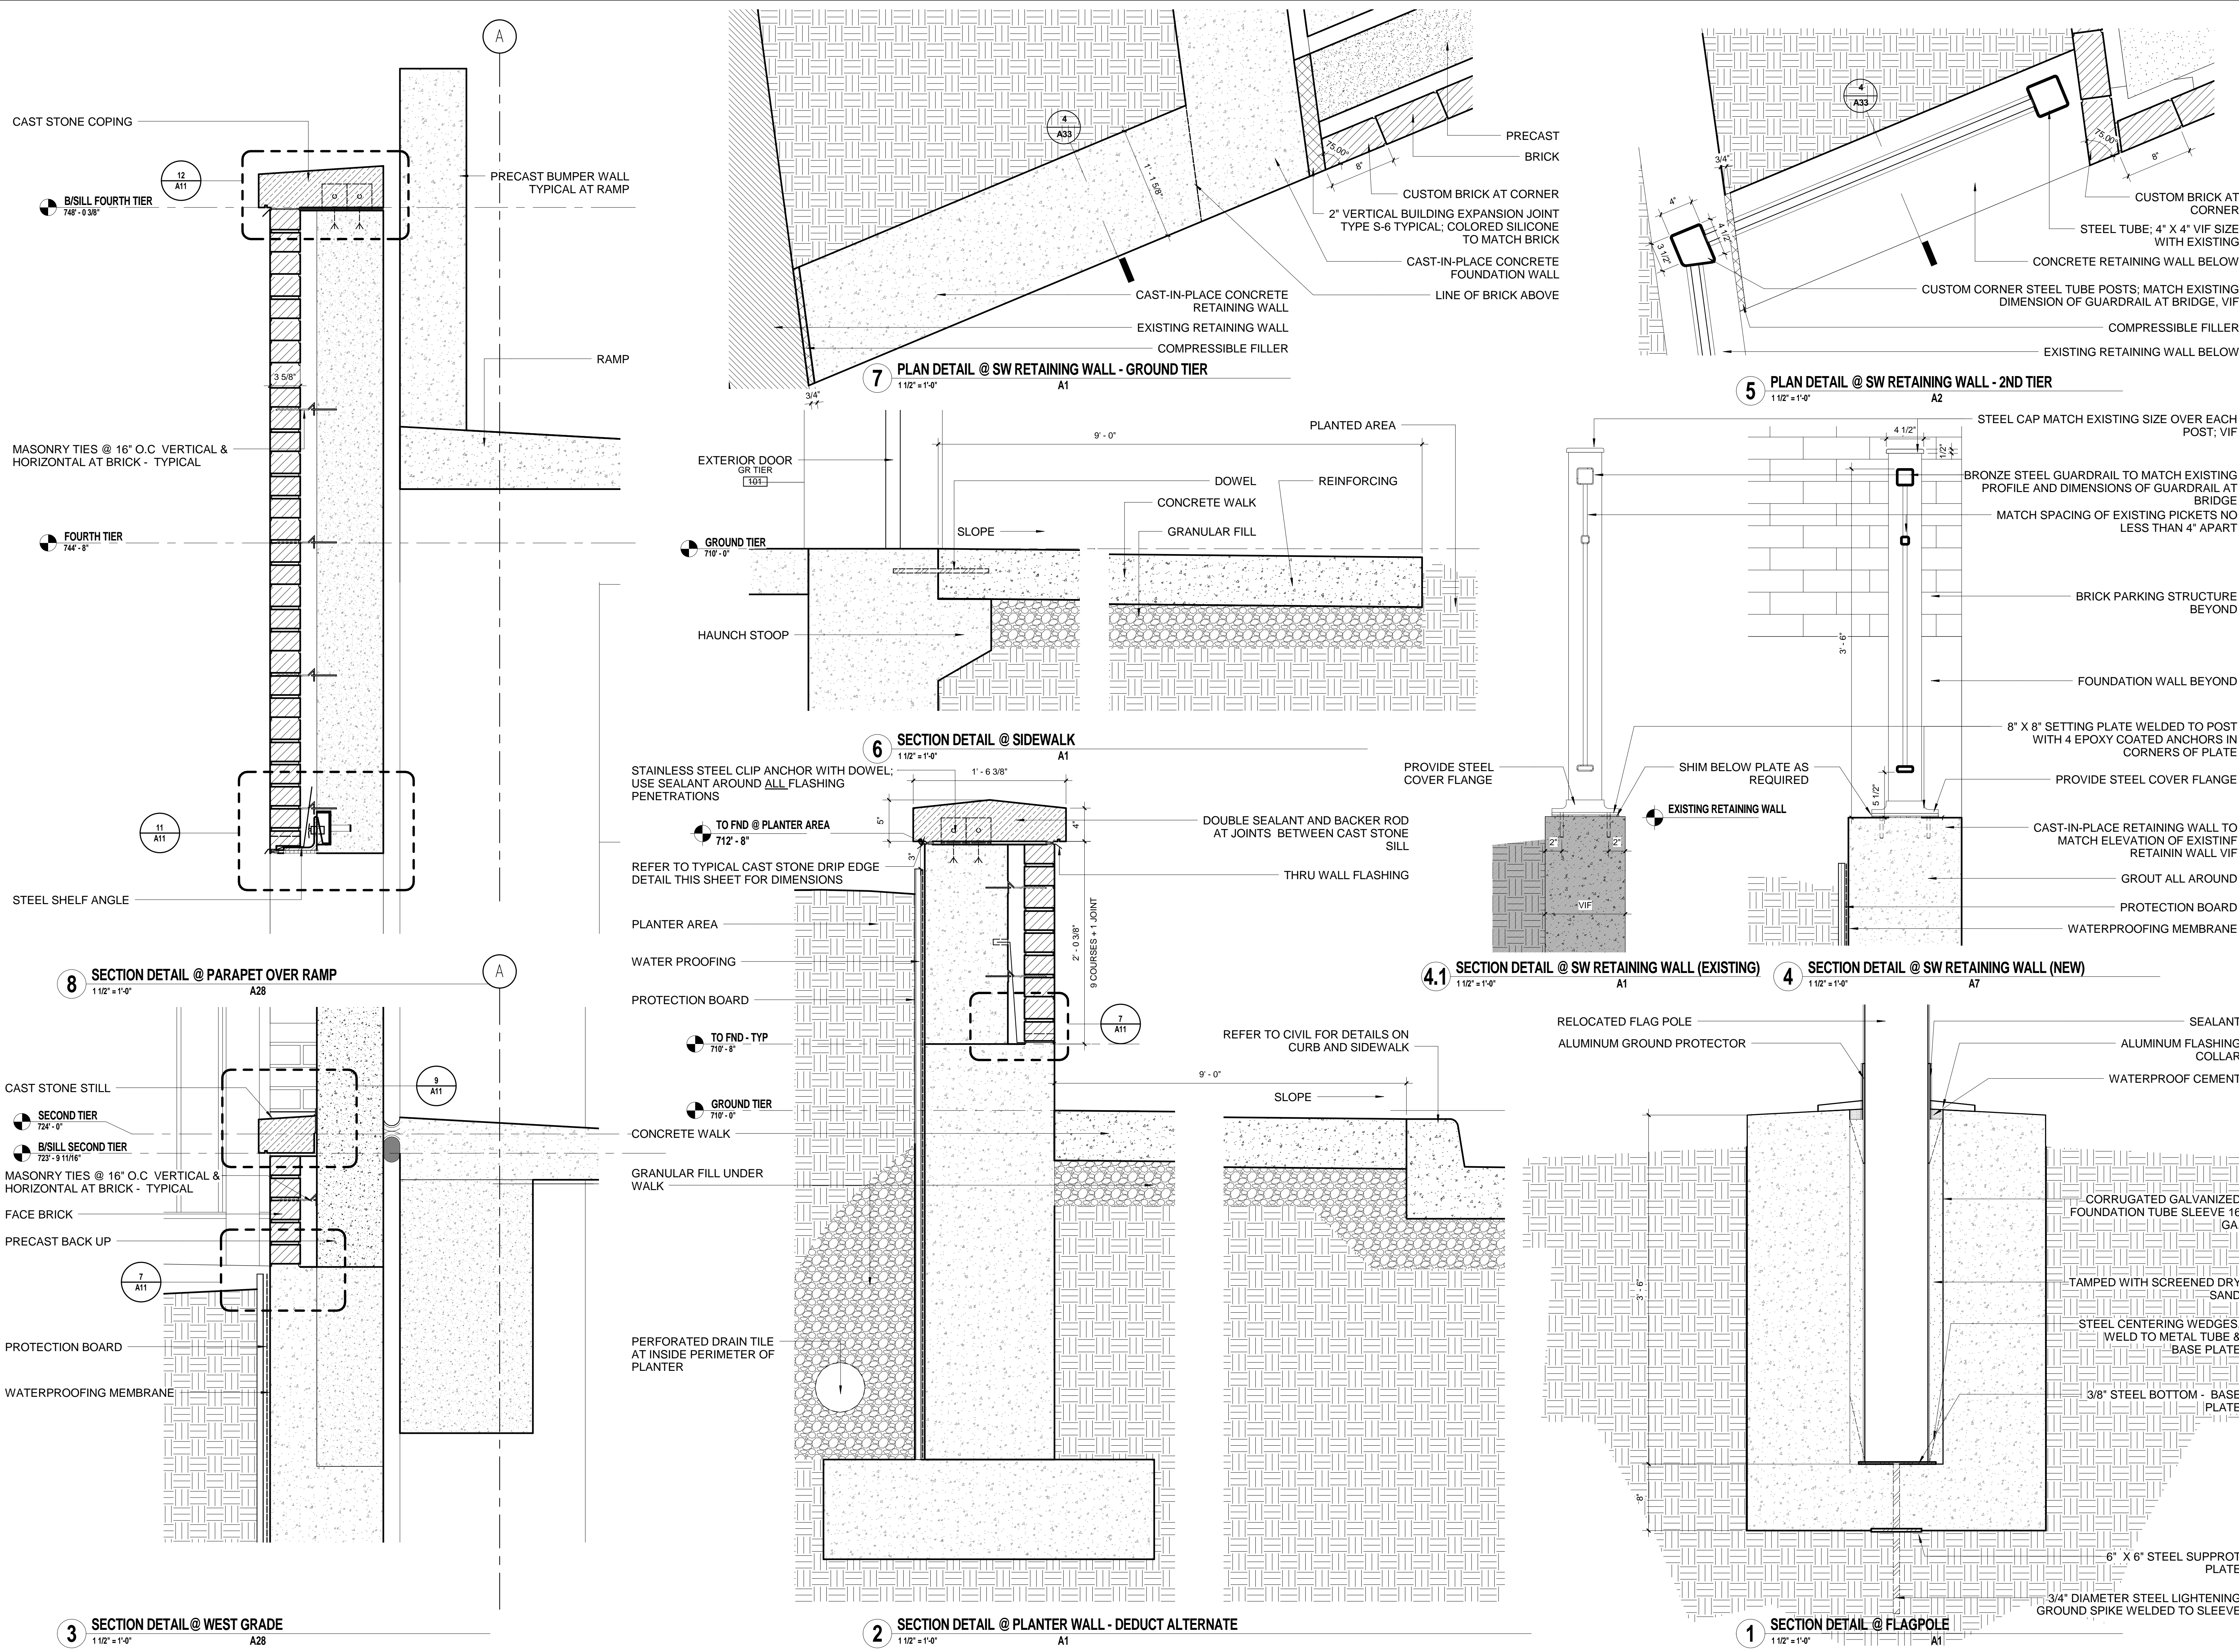

CONSTRUCTION DETAIL NOTES

REFER TO STRUCTURAL DRAWINGS FOR PIER AND FOUNDATION INFORMATION


REFER TO STRUCTURAL DRAWINGS FOR COLUMN GRID DIMENSIONS

REFER TO STRUCTURAL DETAILS FOR ALL CONNECTIONS AND DETAILS OF PRECAST BACK TO CAST-IN-PLACE SLAB, BEAM AND COLUMNS


REFER TO ARCHITECTURAL ELEVATIONS AND SECTIONS FOR LOCATIONS OF MASONRY OPENINGS WITHIN CONTEXT OF ELEVATION

REFER TO STRUCTURAL DETAILS FOR FACE BRICK CONNECTIONS AND MASONRY TIES AND ALL SHELL ANGLES TIED BACK TO PRECAST




REFER TO STRUCTURAL DRAWINGS AND SPECIFICATIONS CONTINUOUS BACKROD AND SEALANT BETWEEN CAST-IN-PLACE STRUCTURE AND PRECAST BACK-UP

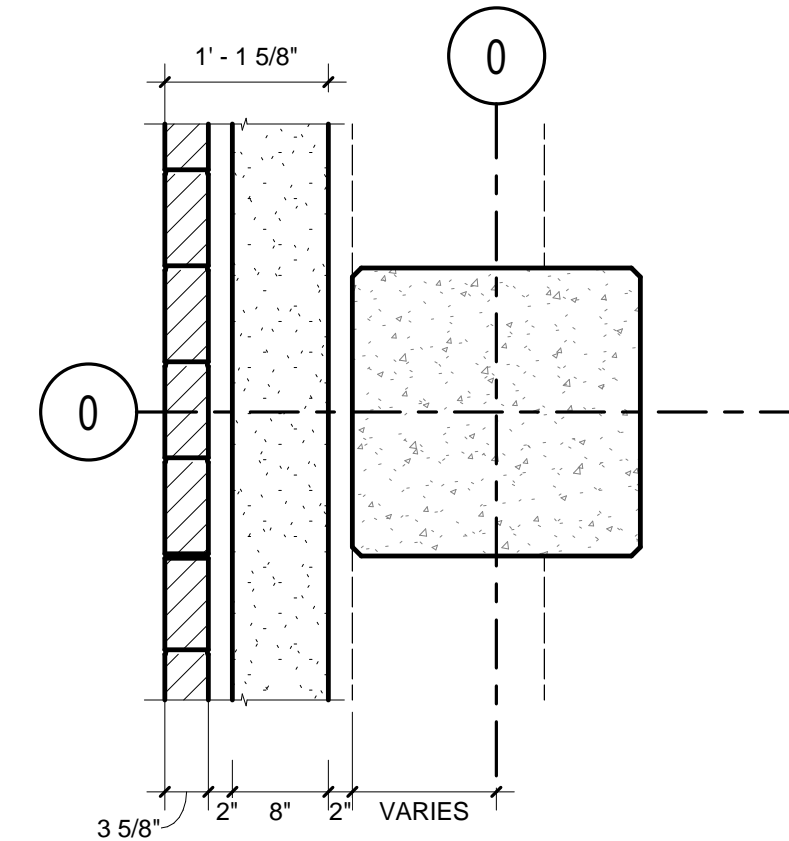

TYPICAL CAST-IN-PLACE TO PRECAST/FACE BRICK PLAN

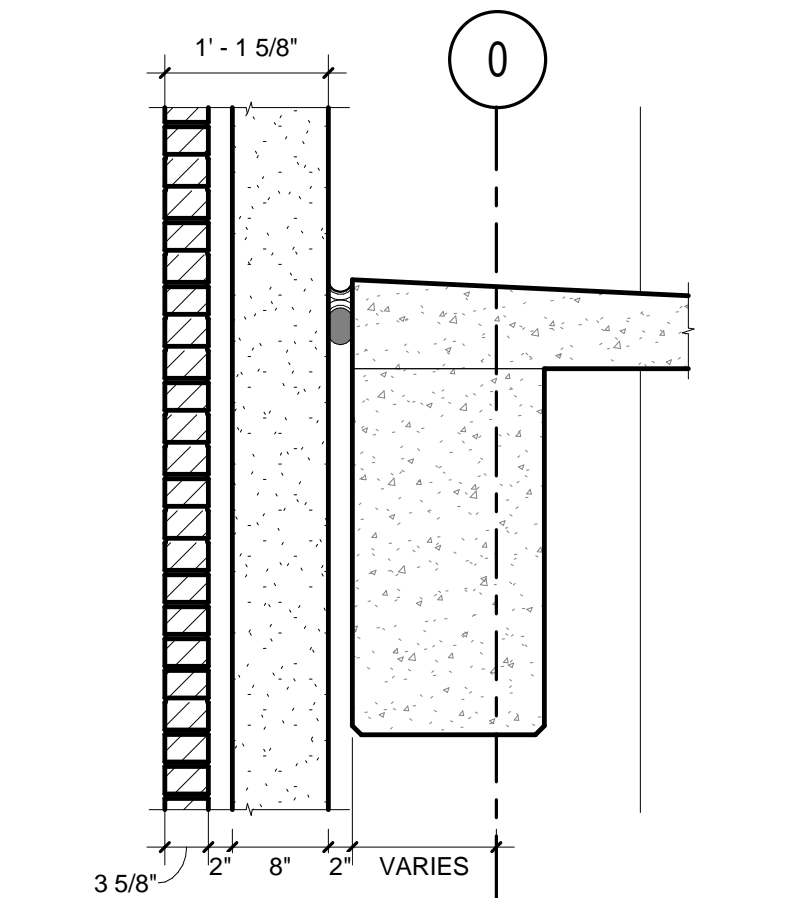

TYPICAL CAST-IN-PLACE TO PRECAST/FACE BRICK SECTION

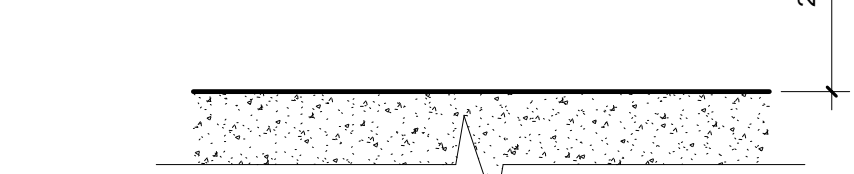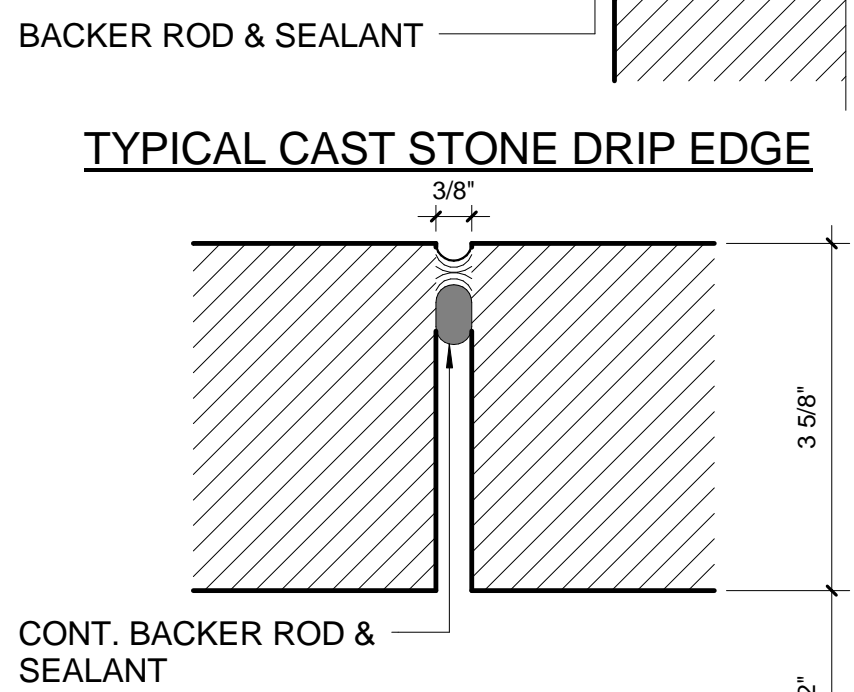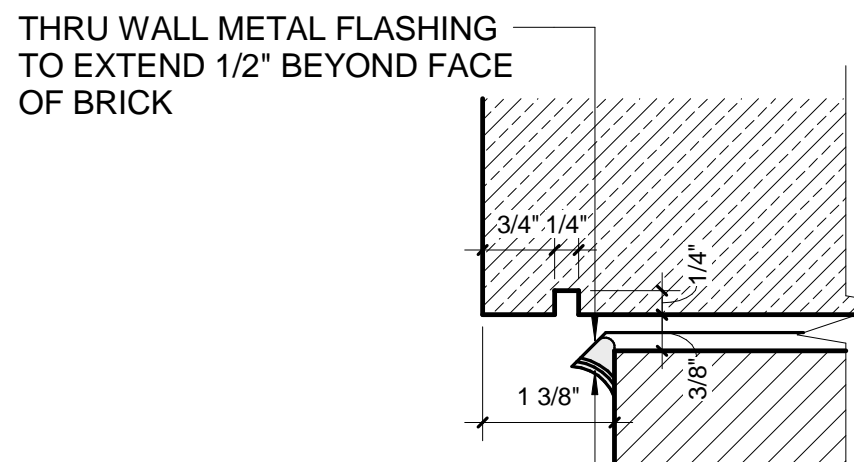

FINAL CONSTRUCTION DOCUMENTS	06/10/11
100% REVIEW SUBMISSION (NOT FOR CONSTRUCTION)	04/11/11
75% REVIEW SUBMISSION (NOT FOR CONSTRUCTION)	02/03/11
75% REVIEW SUBMISSION (NOT FOR CONSTRUCTION) - COST ESTIMATE	01/19/11
35% REVIEW SUBMISSION (NOT FOR CONSTRUCTION)	11/22/10
Revisions:	Date

CONSULTANTS/ENGINEERS:

KJWW ENGINEERING CONSULTANTS
Mechanical/Electrical/Plumbing Engineer
622 26TH AVENUE
ROCK ISLAND, ILLINOIS 61201
309.788.0673 Telephone
309.786.5961 Fax

TERRACON
Geotechnical Engineer
2640 12TH STREET SW
CEDAR RAPIDS, IOWA 52404
319.366.8321 Telephone
319.366.0032 Fax

GRAEF
Civil Engineer/Landscape Architect
332 SOUTH MICHIGAN, SUITE 1400
CHICAGO, ILLINOIS 60604-4507
312.582.2020 Telephone
312.939.7014 Fax

WALKER PARKING CONSULTANTS
Structural Engineer
505 DAVIS ROAD
ELGIN, ILLINOIS 60123
847.697.2640 Telephone
847.697.7439 Fax

FAITHFUL+GOULD
Cost Management
222 SOUTH RIVERSIDE PLAZA, SUITE 2240
CHICAGO, ILLINOIS 60606
312.612.6319 Telephone
312.655.9037 Fax

ARCHITECT:

Loebl Schlossman & Hackl
Architecture • Planning • Interiors

233 North Michigan Avenue
Suite 3000
Chicago, Illinois 60601

312.565.1800 Telephone
312.565.3912 Facsimile
www.lshdesign.com

Drawing Title	SITE & PAVING DETAILS
Approved: Project Director	Iowa City VA Healthcare System Department of Veterans Affairs Medical Center

Project Title	400 CAR PARKING GARAGE
Location	IOWA CITY, IA
Date	06/10/2011
Checked	PS/JP
Drawn	DM

Project Number	636-402
Building Number	43
Drawing Number	A33
Dwg 66 of 152	

Office of
Construction
and Facilities
Management

Department of
Veterans Affairs