
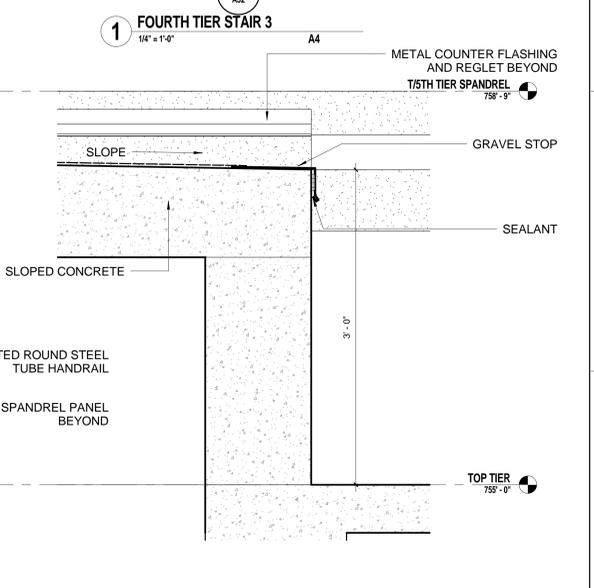
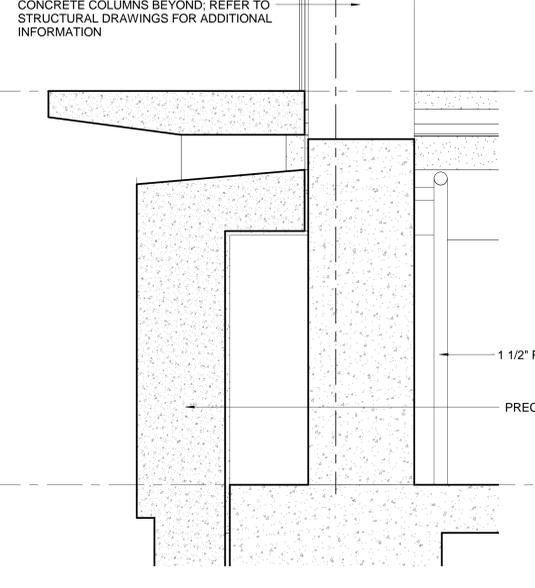
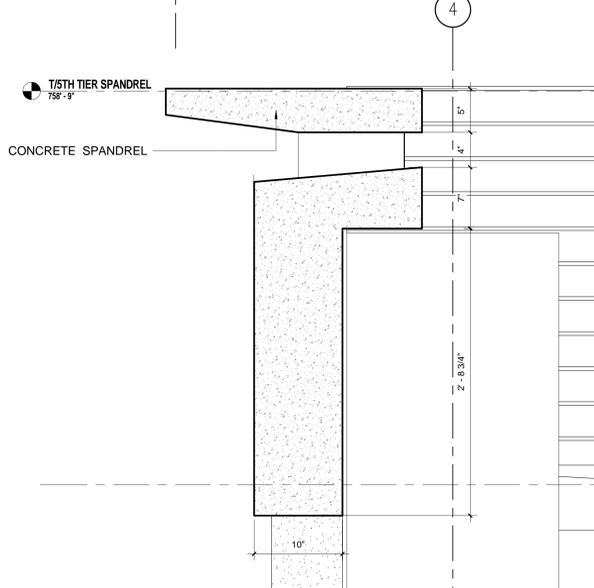
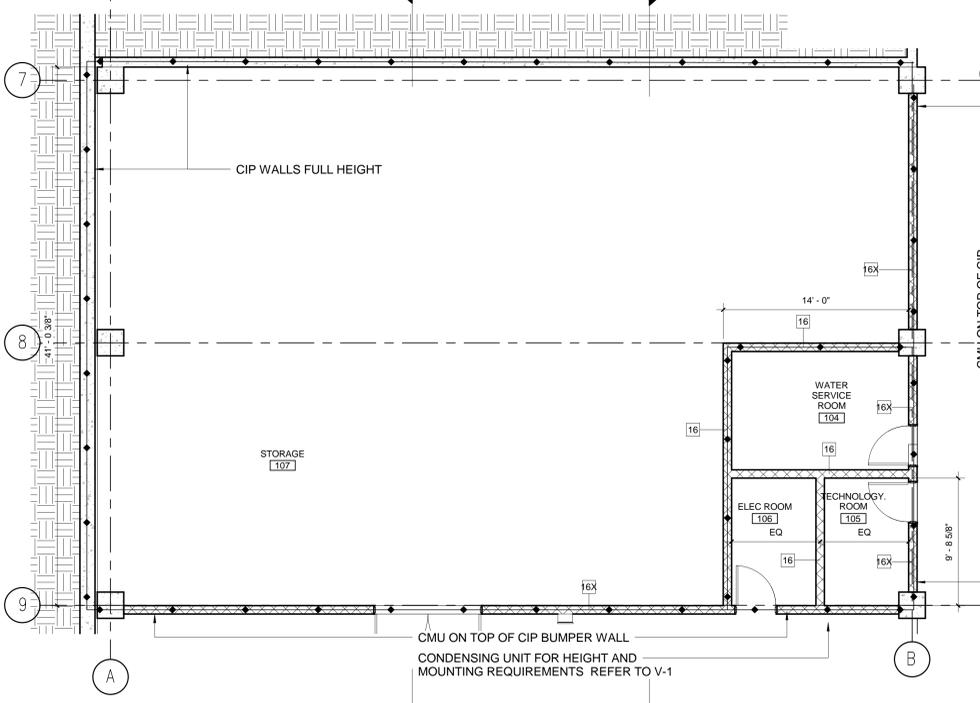
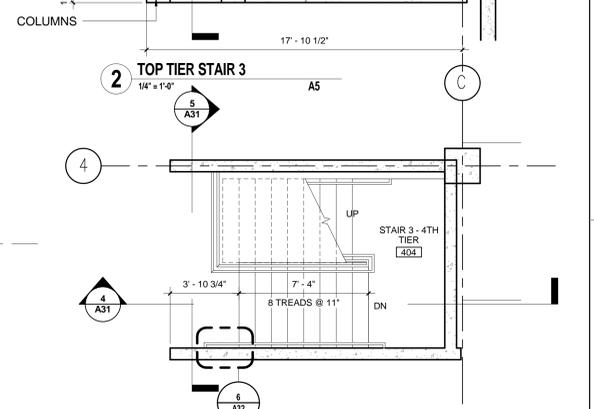
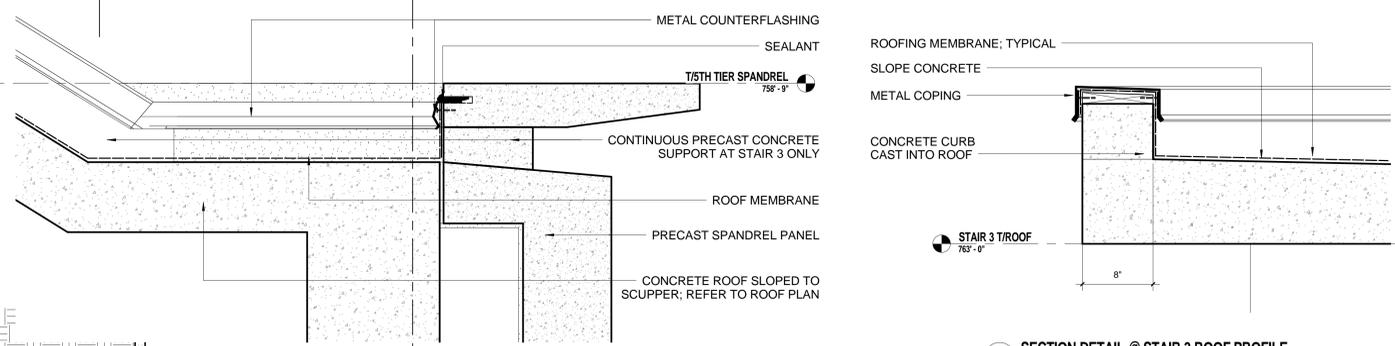


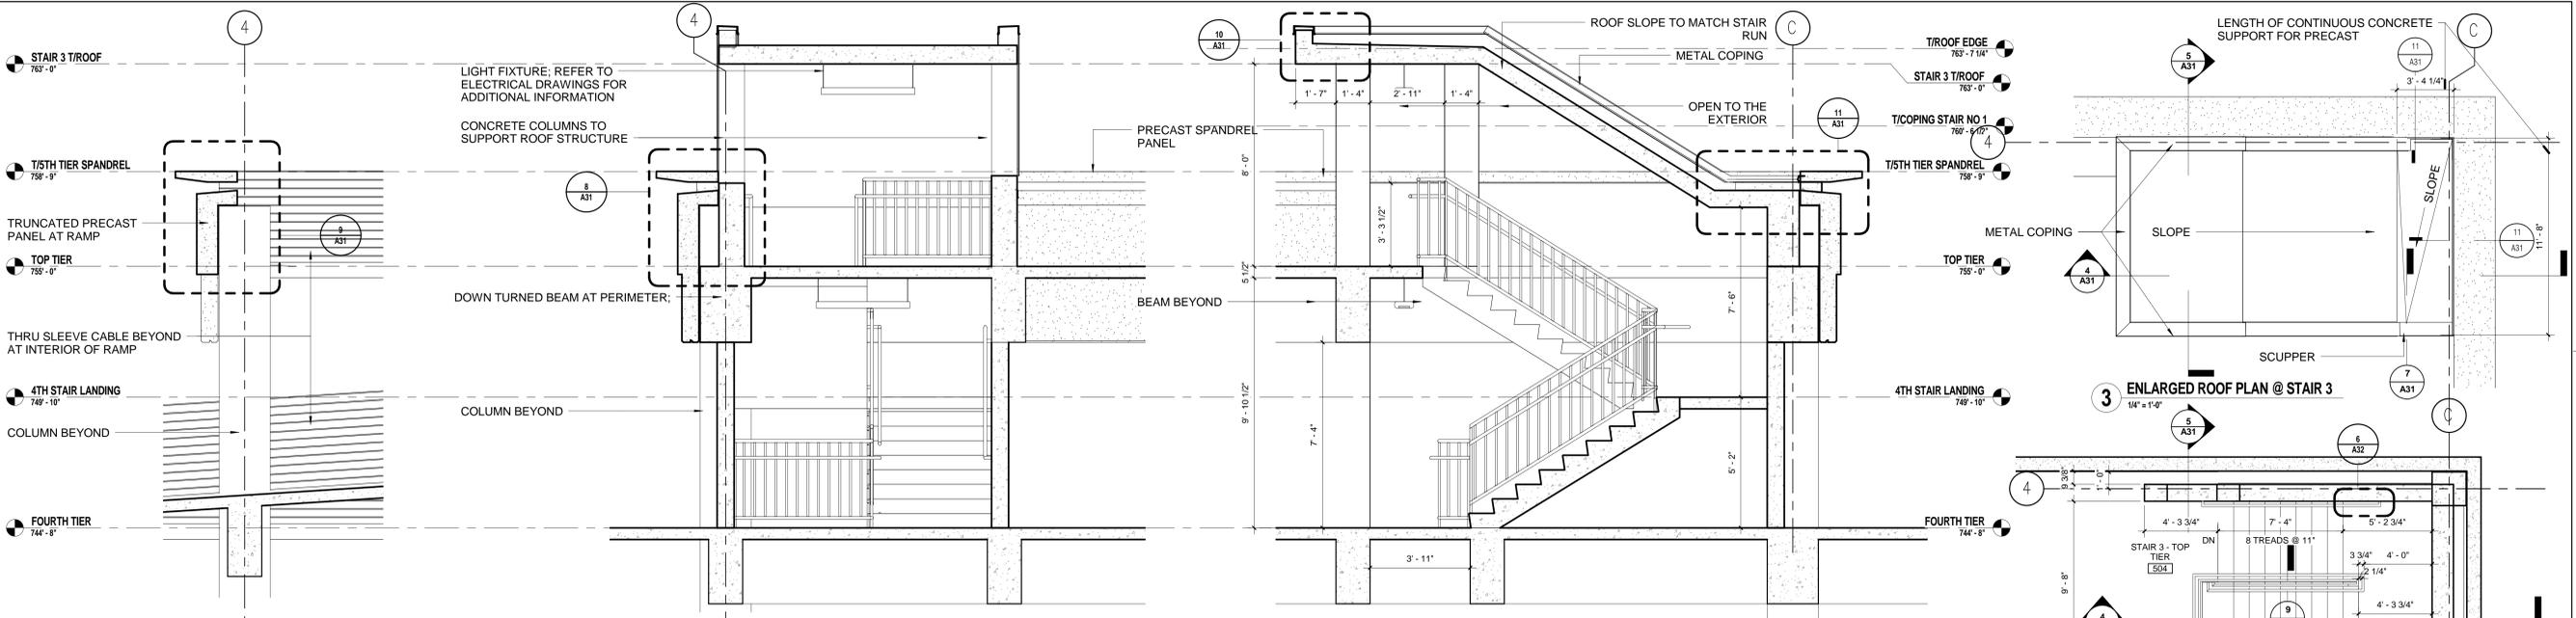

FINAL CONSTRUCTION DOCUMENTS	06/10/11
100% REVIEW SUBMISSION (NOT FOR CONSTRUCTION)	04/11/11
75% REVIEW SUBMISSION (NOT FOR CONSTRUCTION)	02/03/11
75% REVIEW SUBMISSION (NOT FOR CONSTRUCTION) - COST ESTIMATE	01/19/11
35% REVIEW SUBMISSION (NOT FOR CONSTRUCTION)	11/22/10
Revisions:	Date

CONSULTANTS/ENGINEERS:	
KJWW ENGINEERING CONSULTANTS Mechanical/Electrical/Plumbing Engineer 632 26TH AVENUE ROCK ISLAND, ILLINOIS 61201 309.788.0673 Telephone 309.786.5967 Fax	TERRACON Geotechnical Engineer 2640 12TH STREET SW CEDAR RAPIDS, IOWA 52404 319.366.8321 Telephone 319.366.0032 Fax
GRAEF Civil Engineer/Landscape Architect 332 SOUTH MICHIGAN, SUITE 1400 CHICAGO, ILLINOIS 60604-4507 312.582.2020 Telephone 312.939.7014 Fax	WALKER PARKING CONSULTANTS Structural Engineer 505 DAVIS ROAD ELGIN, ILLINOIS 60123 847.697.2640 Telephone 847.697.7439 Fax
FAITHFUL+GOULD Cost Management 222 SOUTH RIVERSIDE PLAZA, SUITE 2240 CHICAGO, ILLINOIS 60606 312.612.6319 Telephone 312.655.9037 Fax	

ARCHITECT:
Loebl Schlossman & Hackl
 Architecture • Planning • Interiors
 233 North Michigan Avenue
 Suite 3000
 Chicago, Illinois 60601
 312.565.1800 Telephone
 312.565.5912 Facsimile
 www.lshdesign.com

Drawing Title
STAIR 3 & MEP ENLARGED PLANS, SECTIONS & DETAILS
 Approved: Project Director
Iowa City VA Healthcare System
 Department of Veterans Affairs Medical Center

Project Title	400 CAR PARKING GARAGE	Project Number	636-402
Location	IOWA CITY, IA	Building Number	43
Date	06/10/2011	Drawing Number	A31
Checked	PS/JP	Dwg	64 of 152
Drawn	DM		

Office of Construction and Facilities Management
 Department of Veterans Affairs