
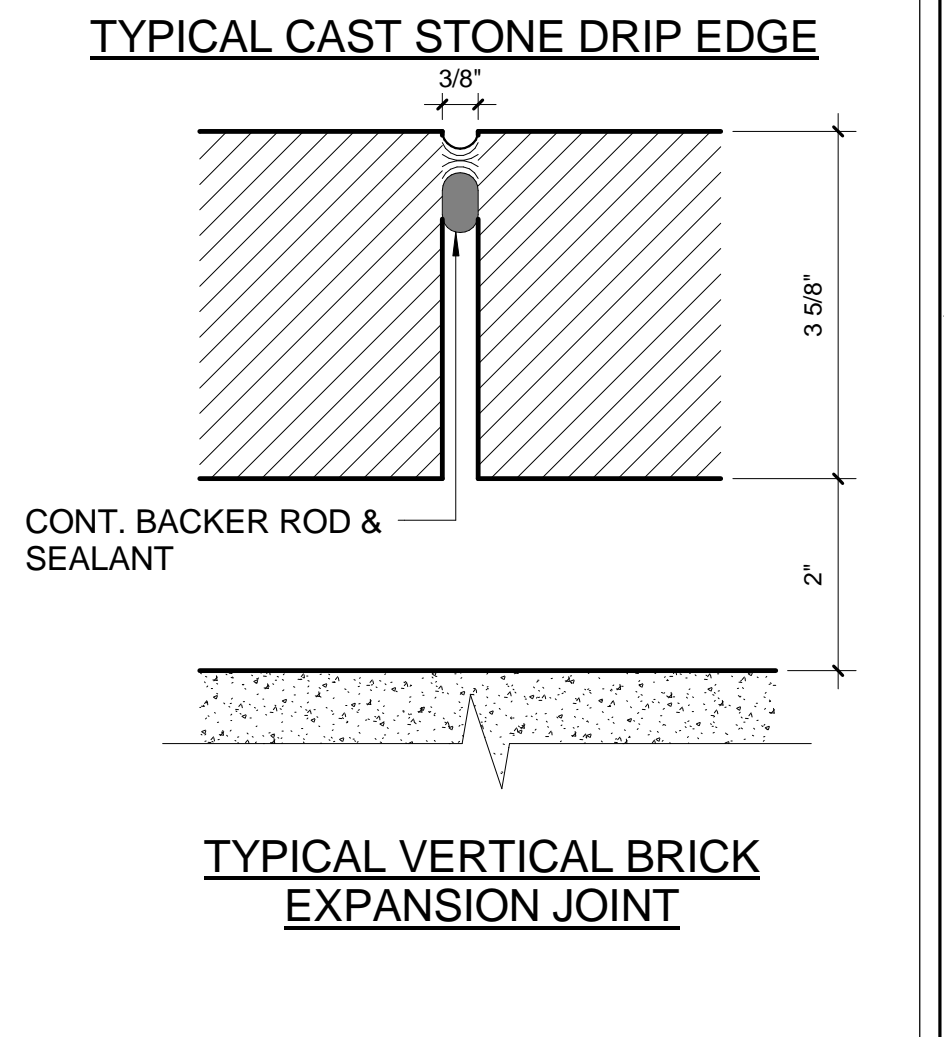
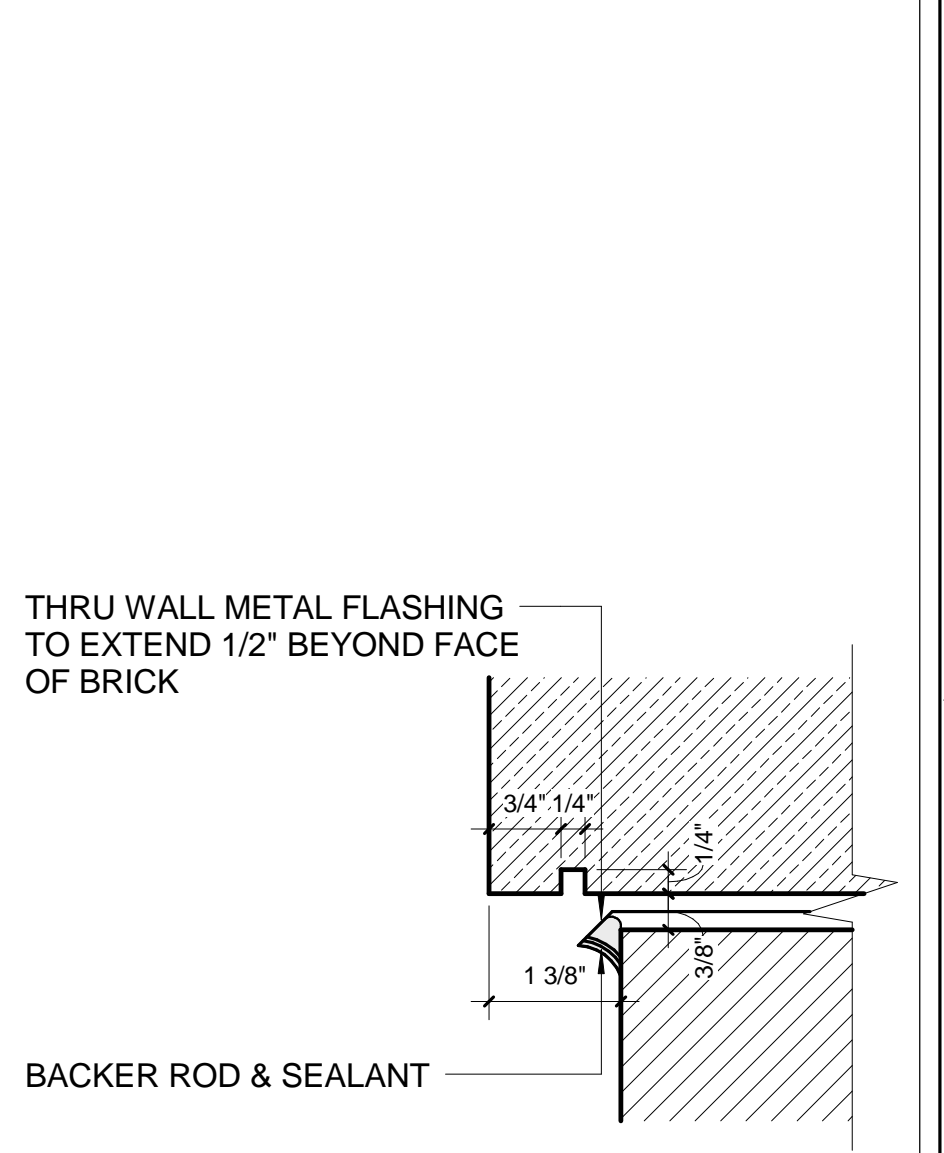
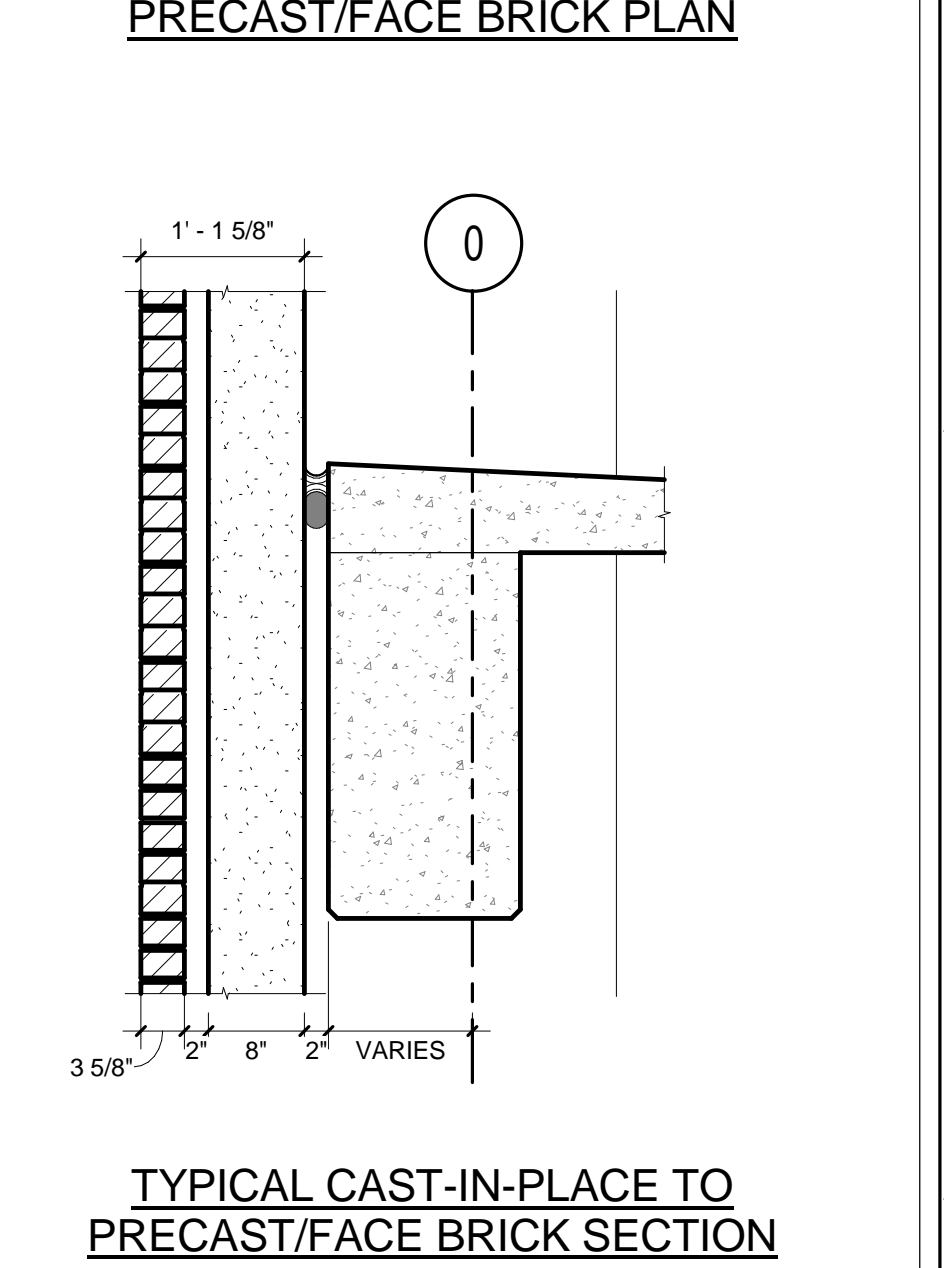
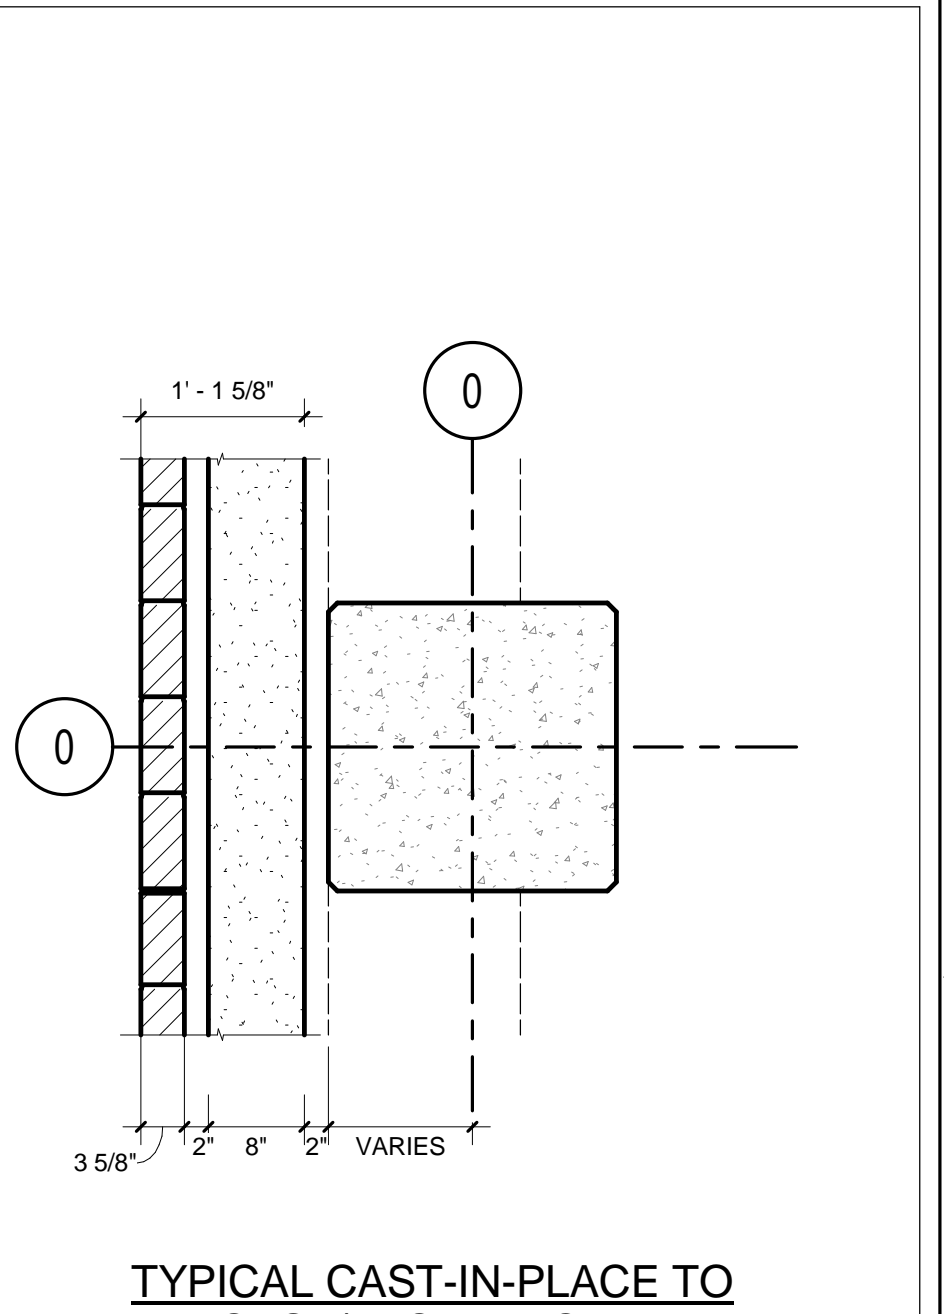
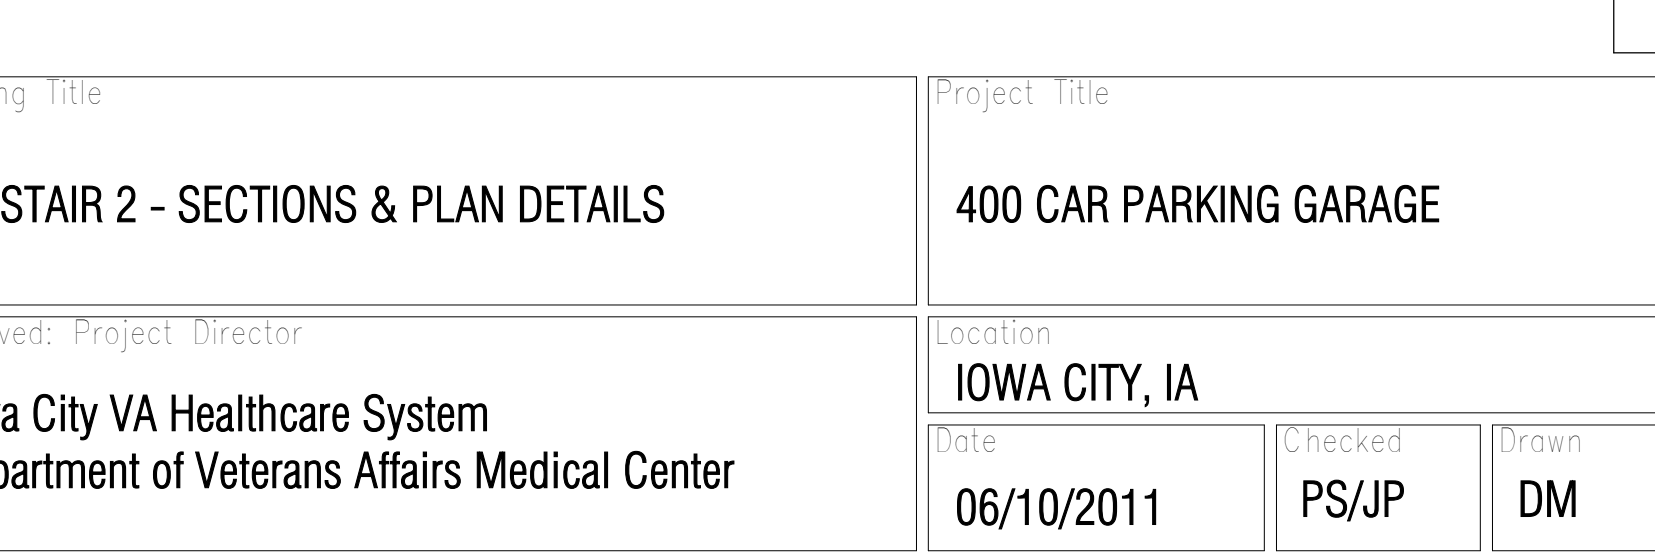
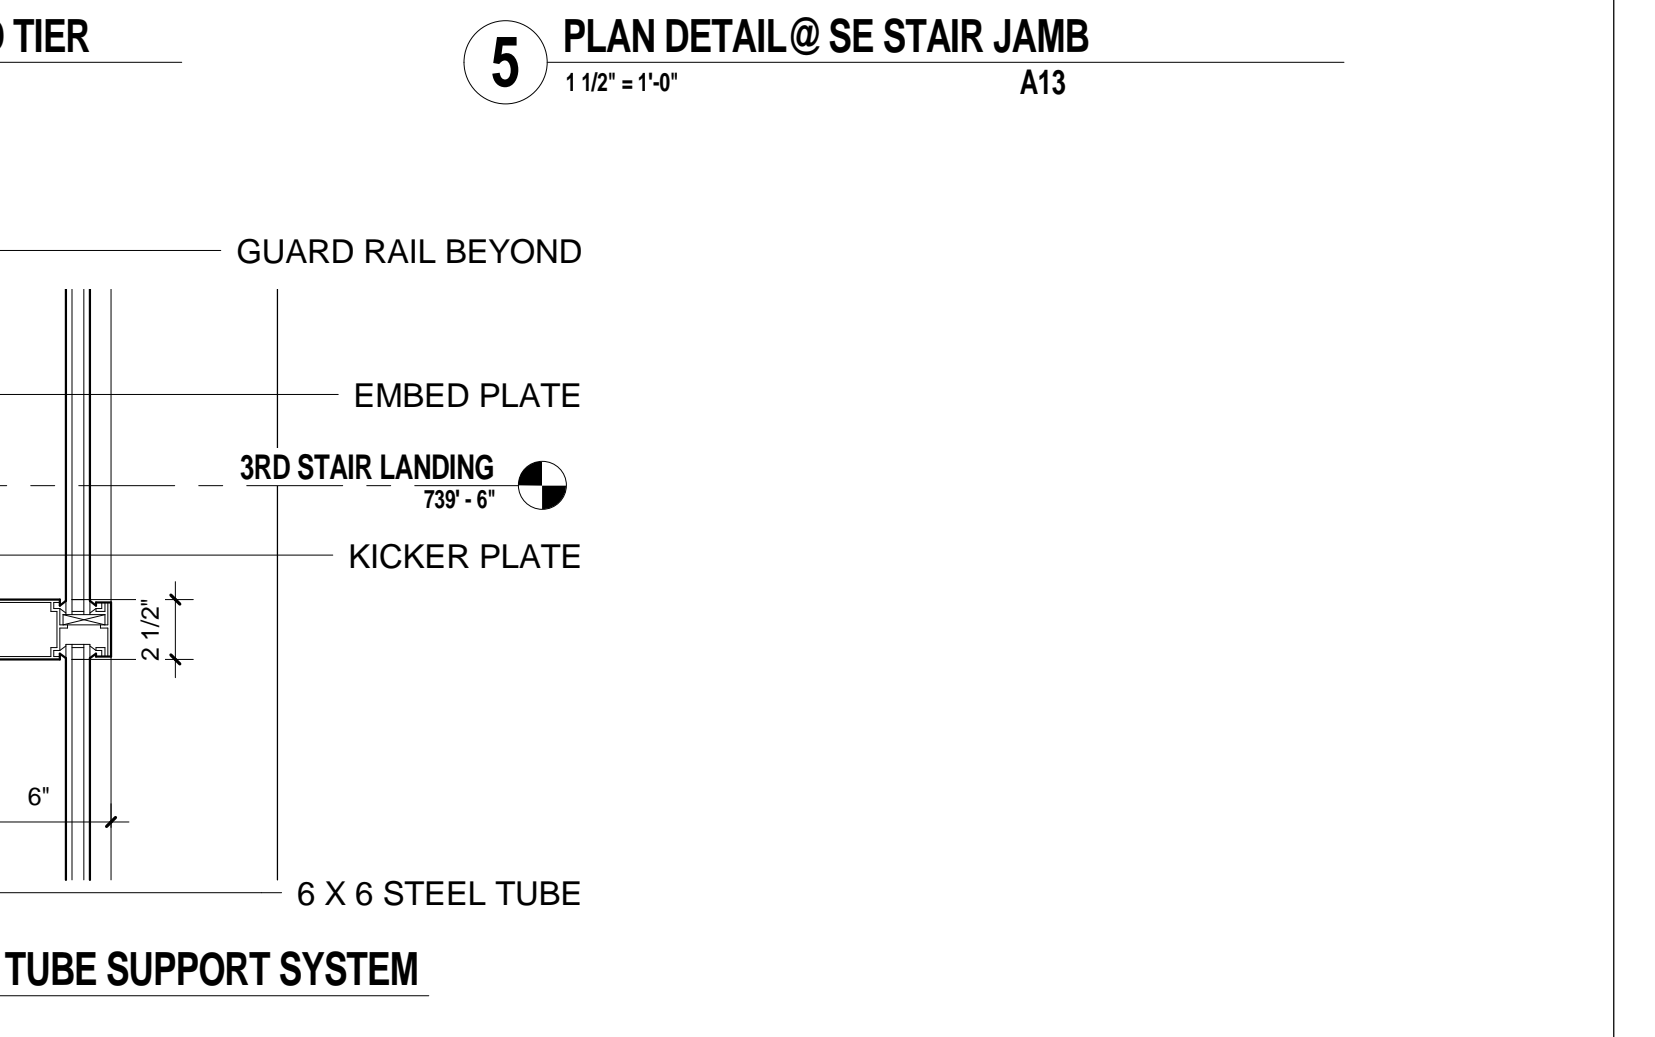
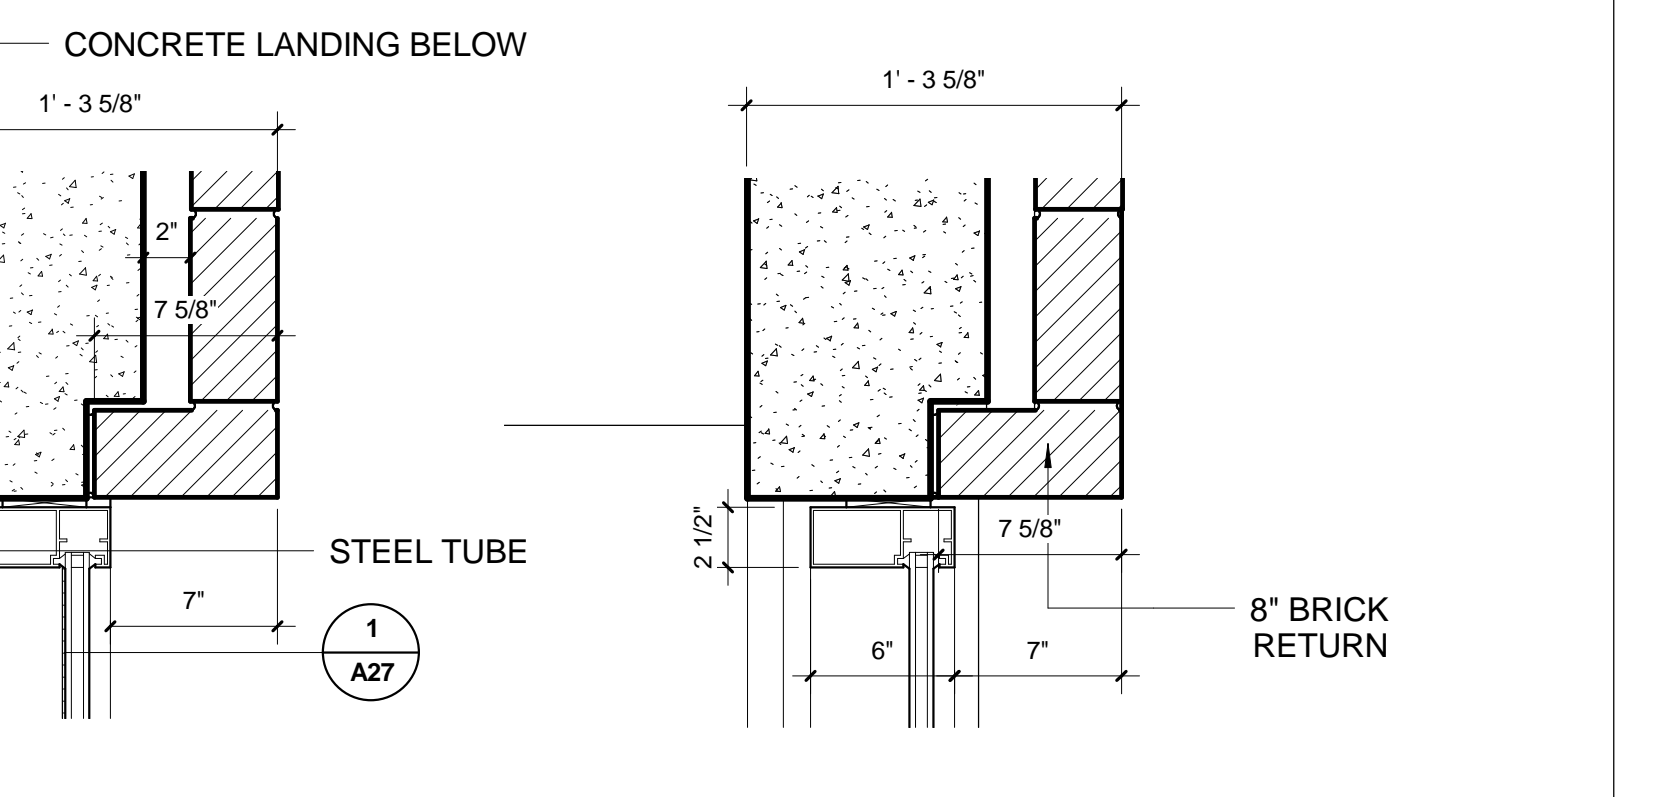
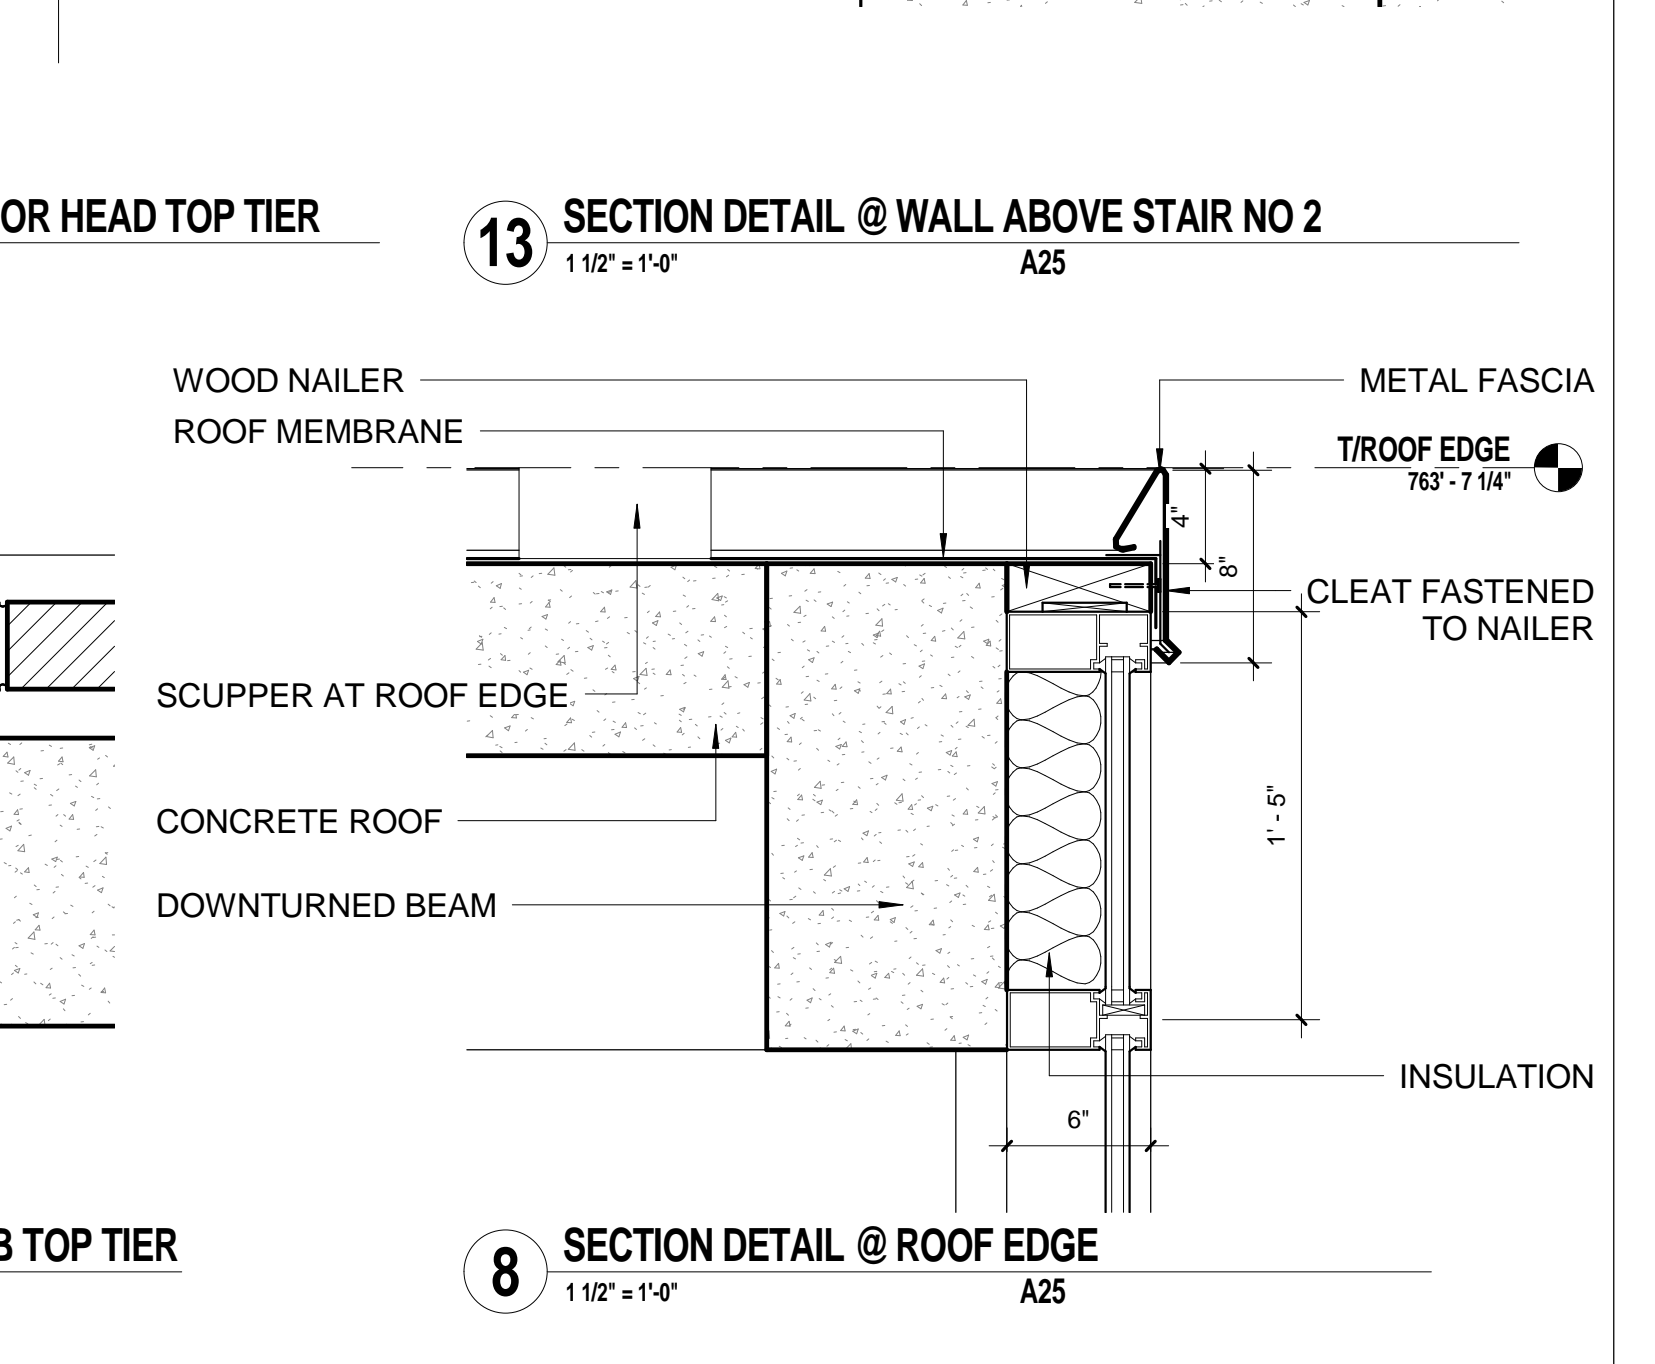
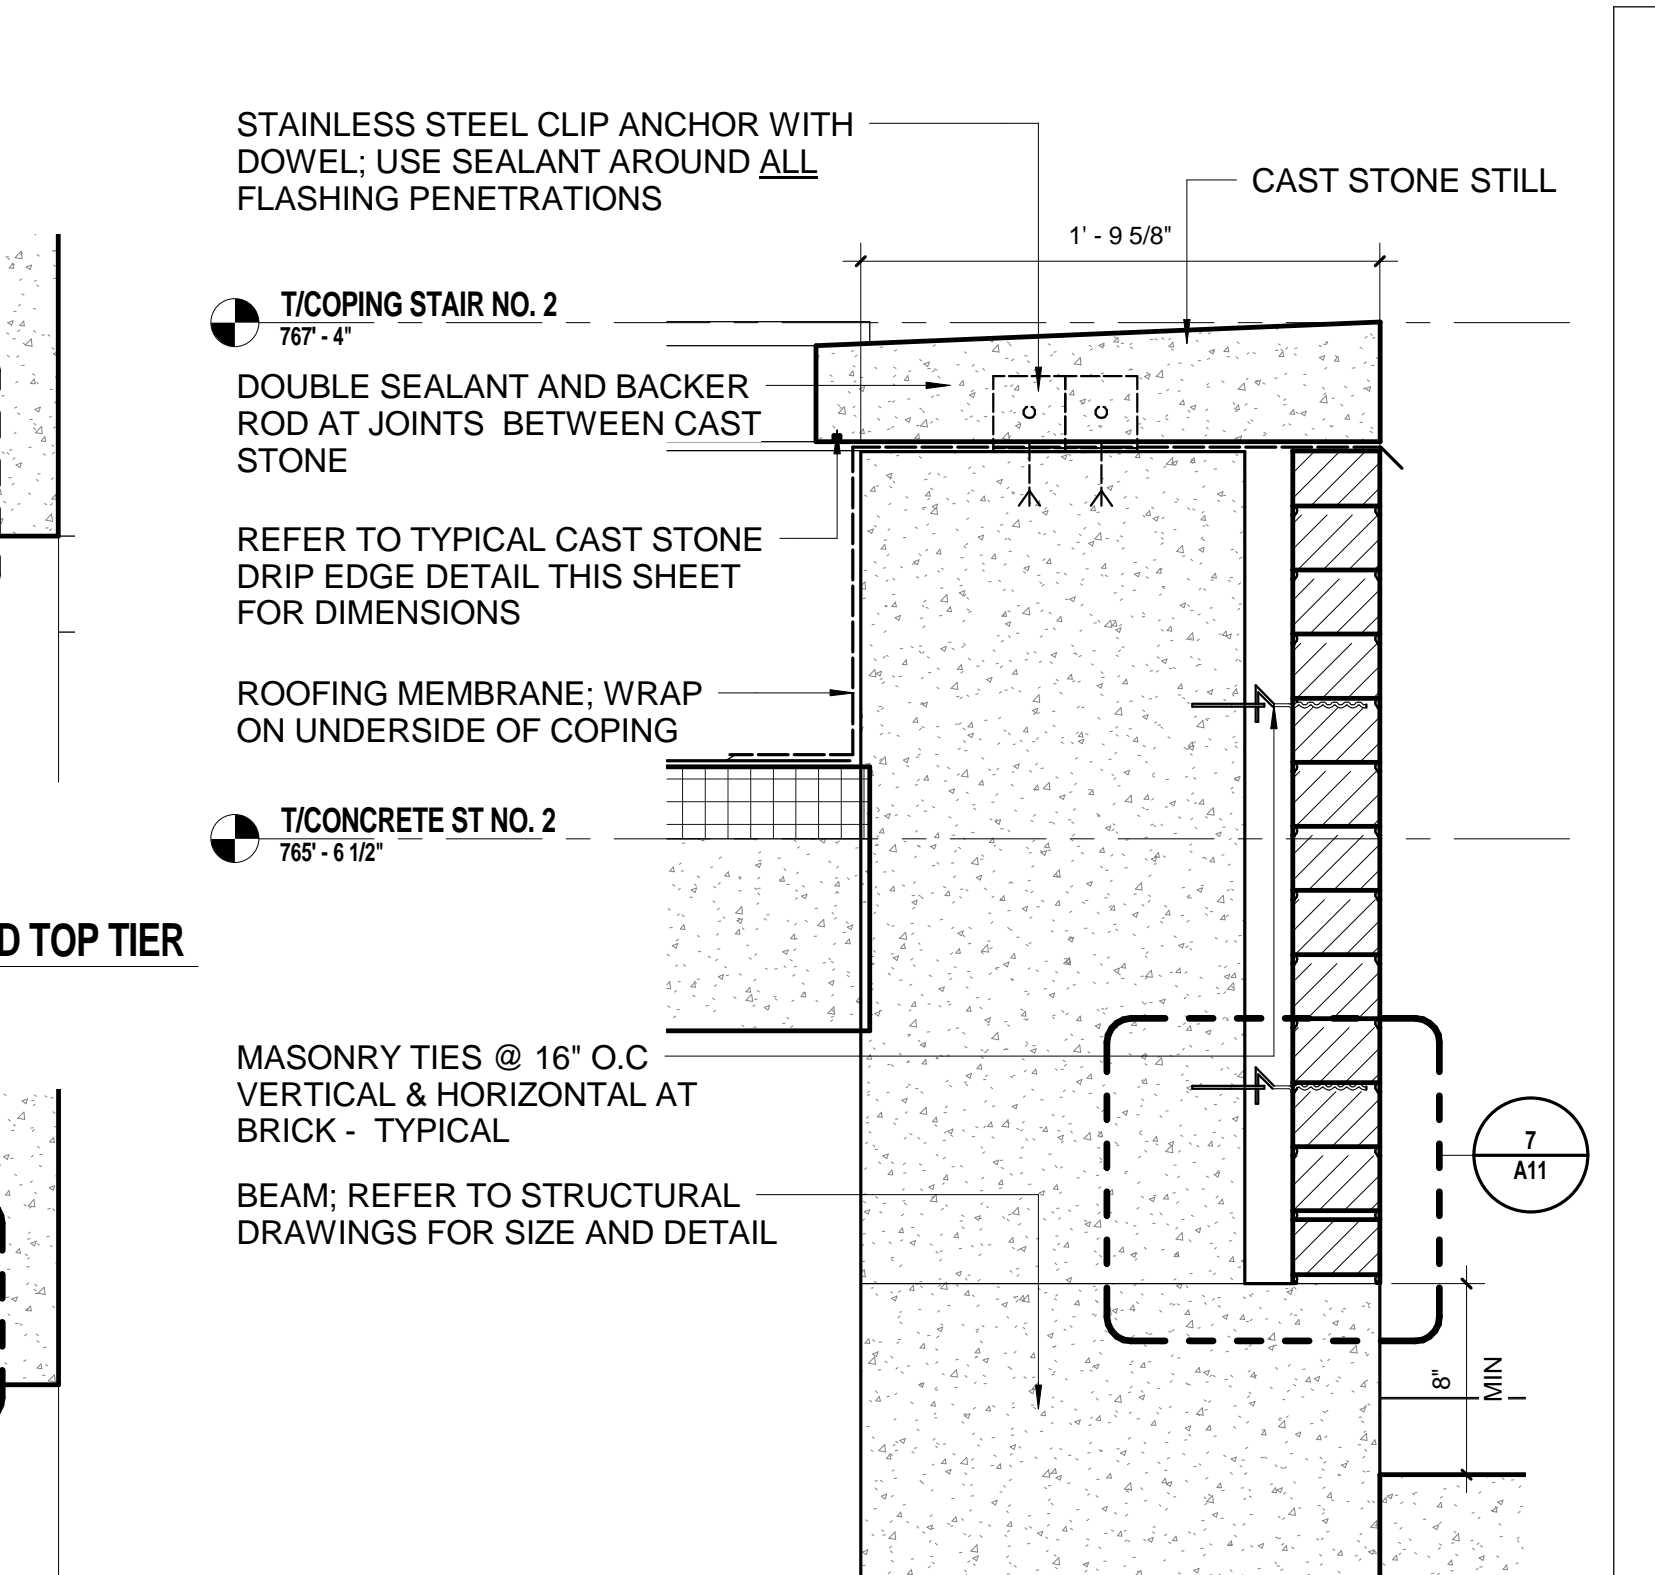
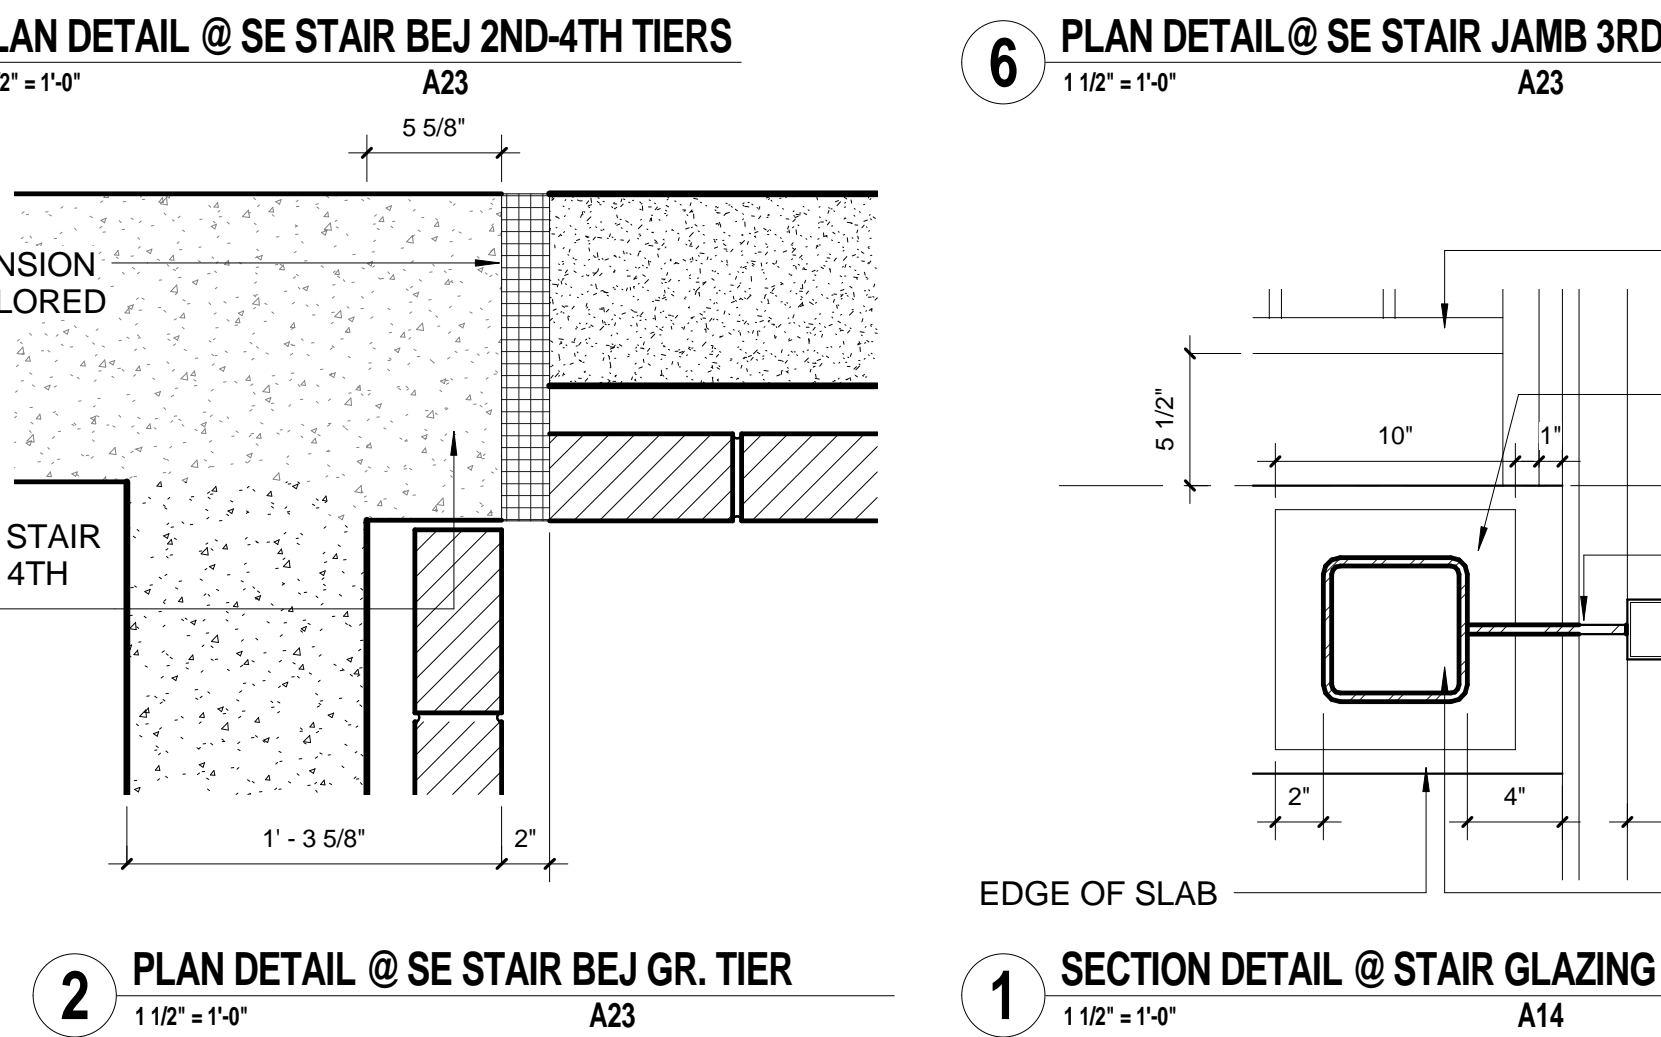
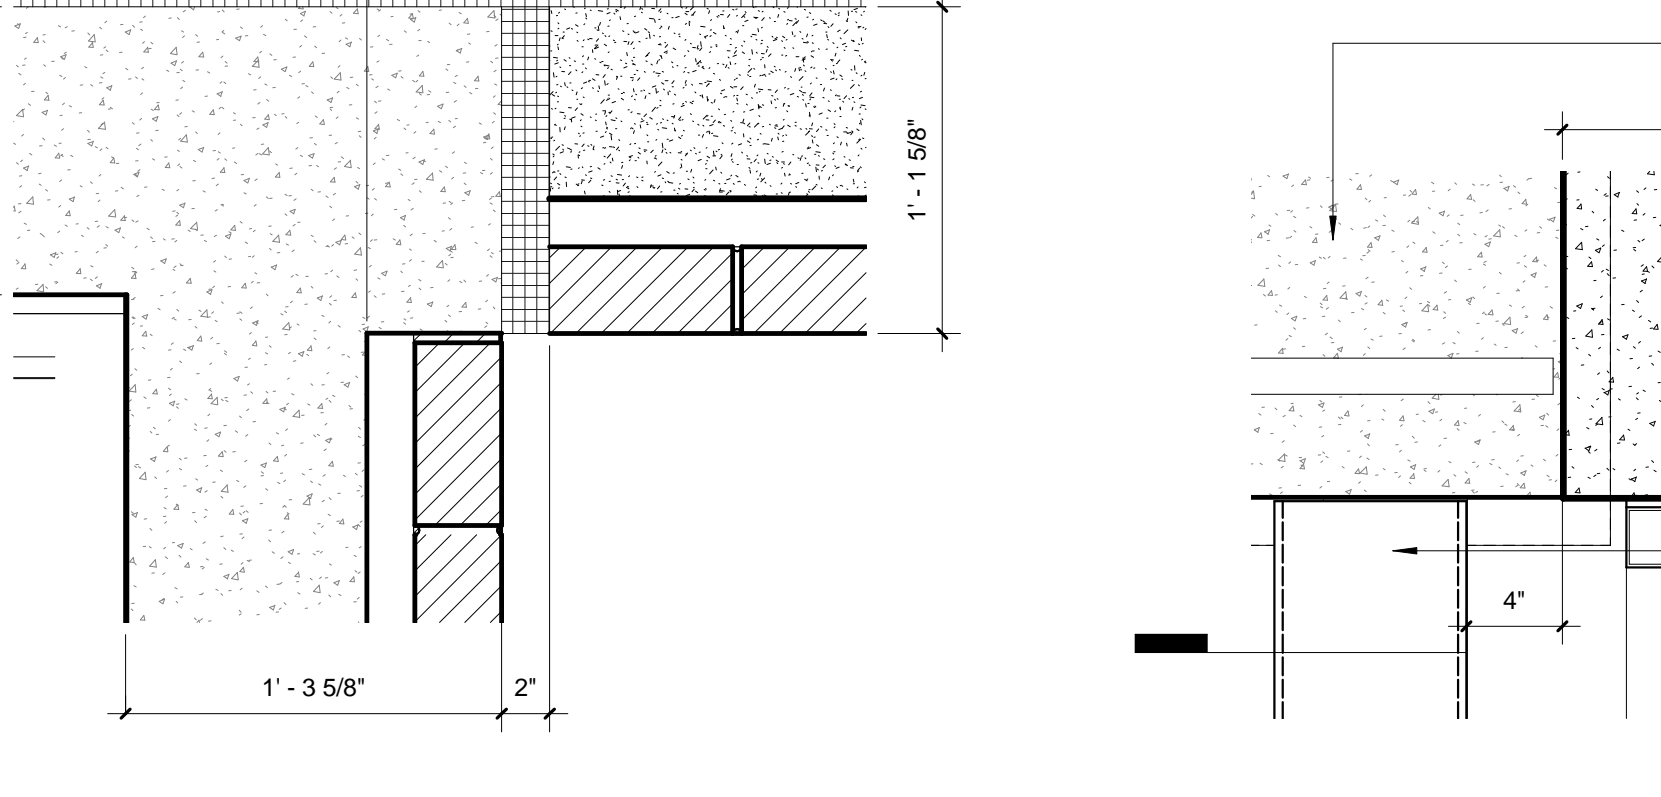
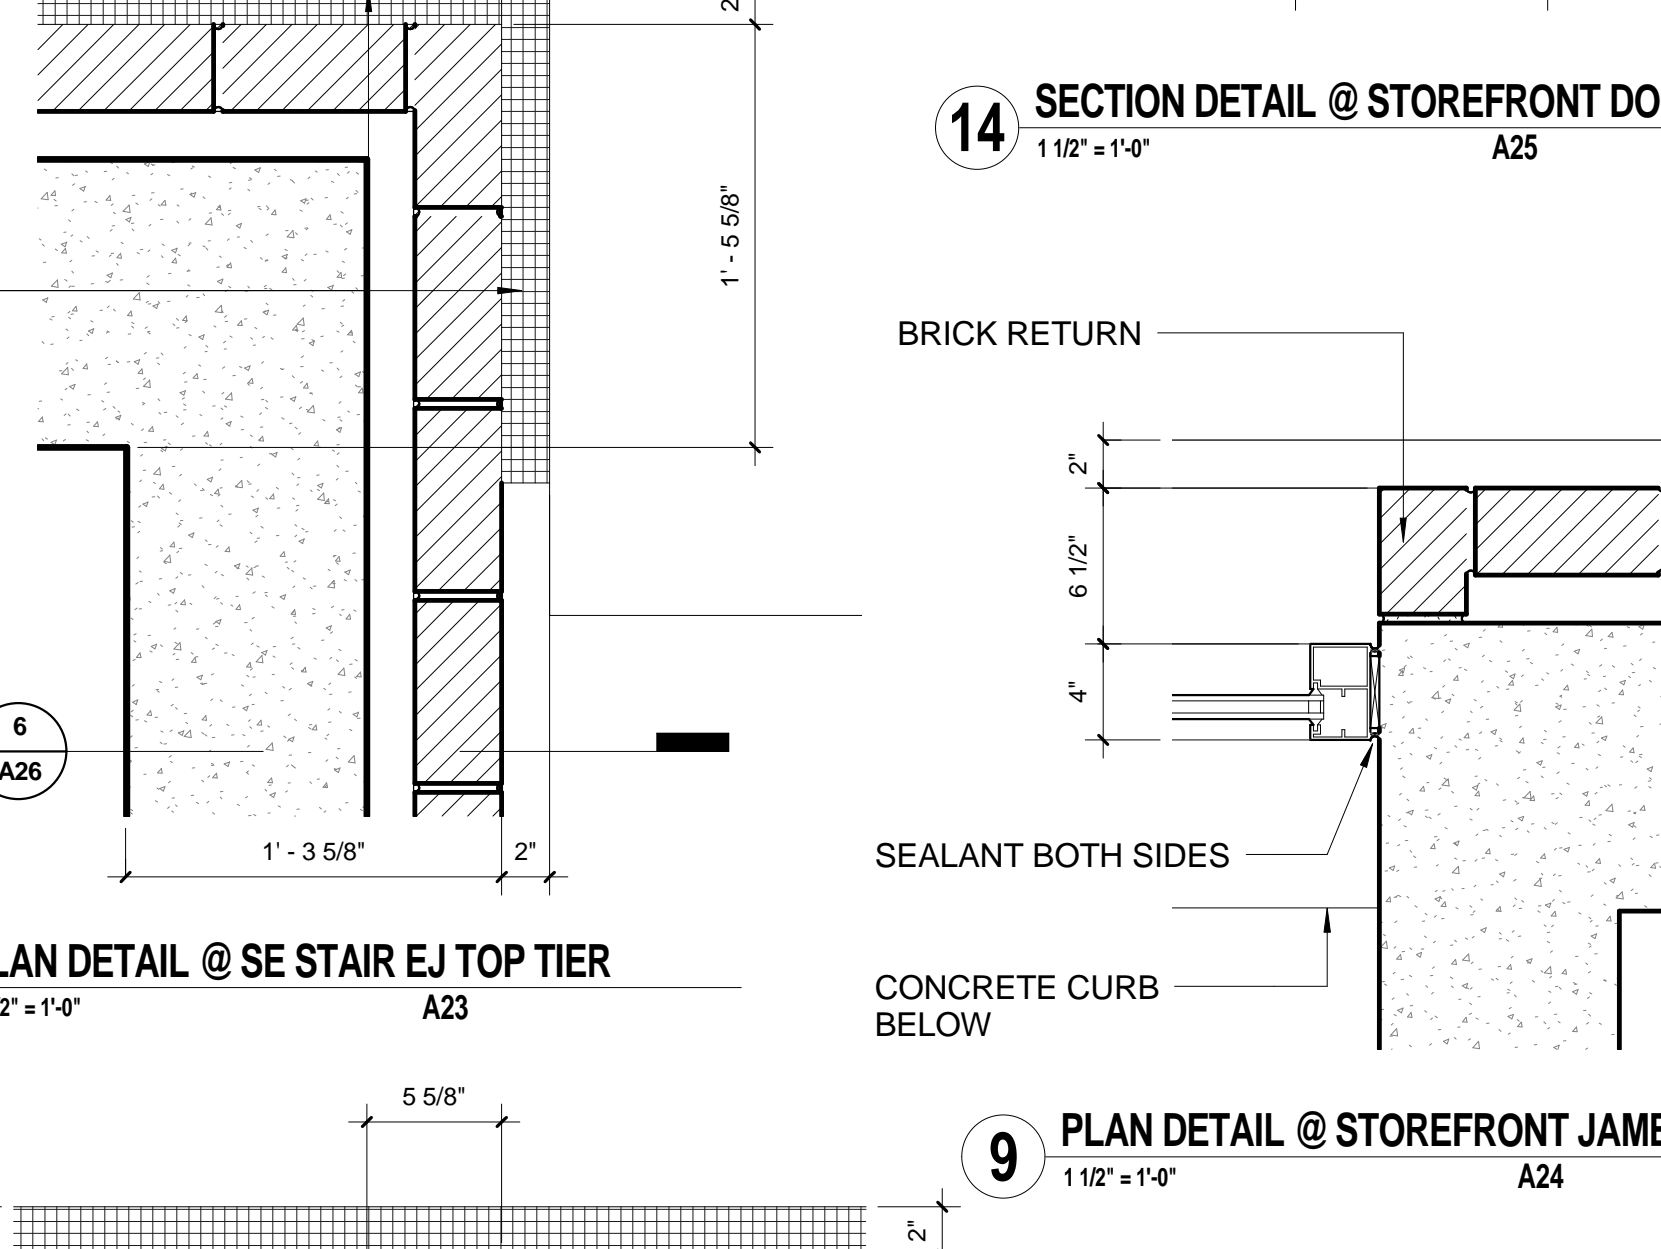
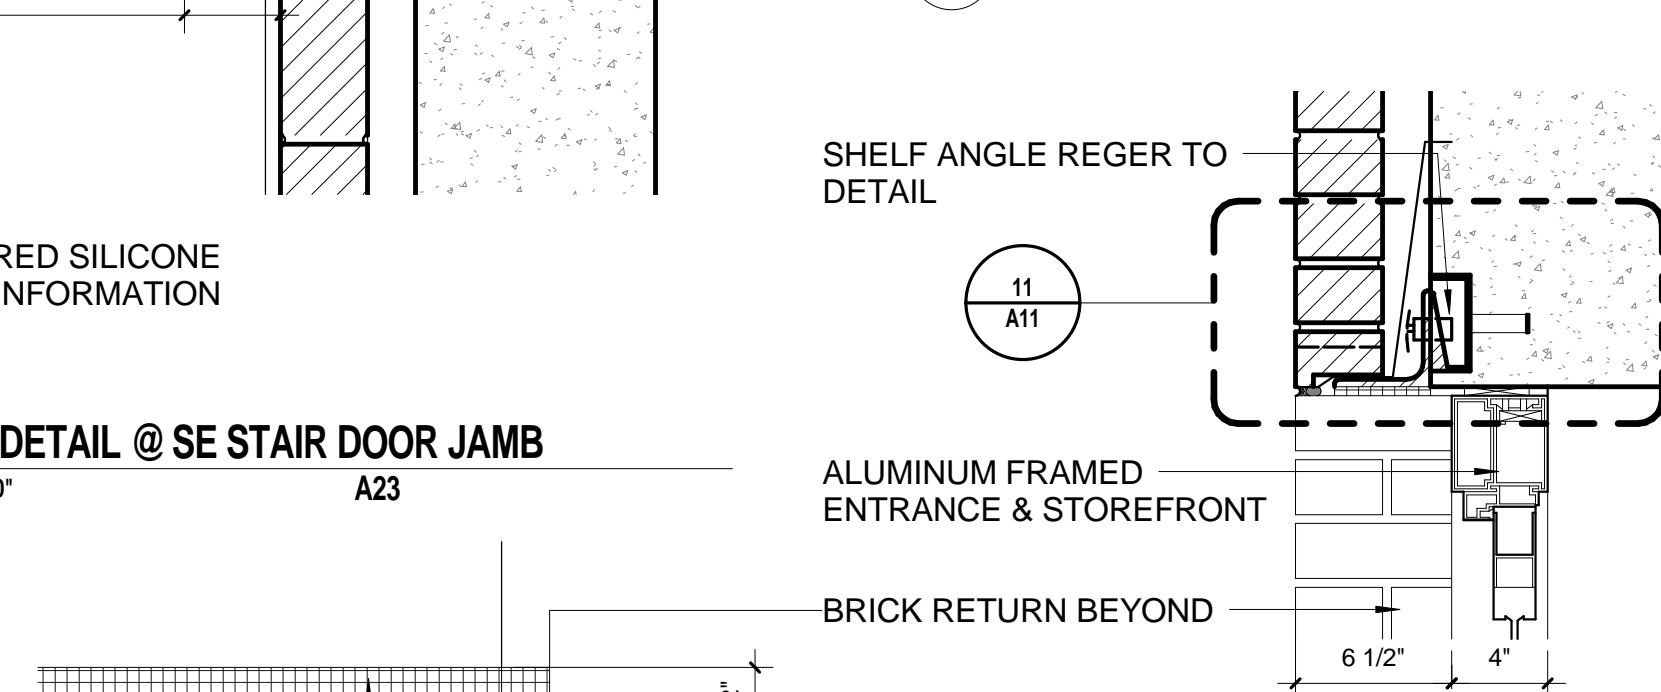
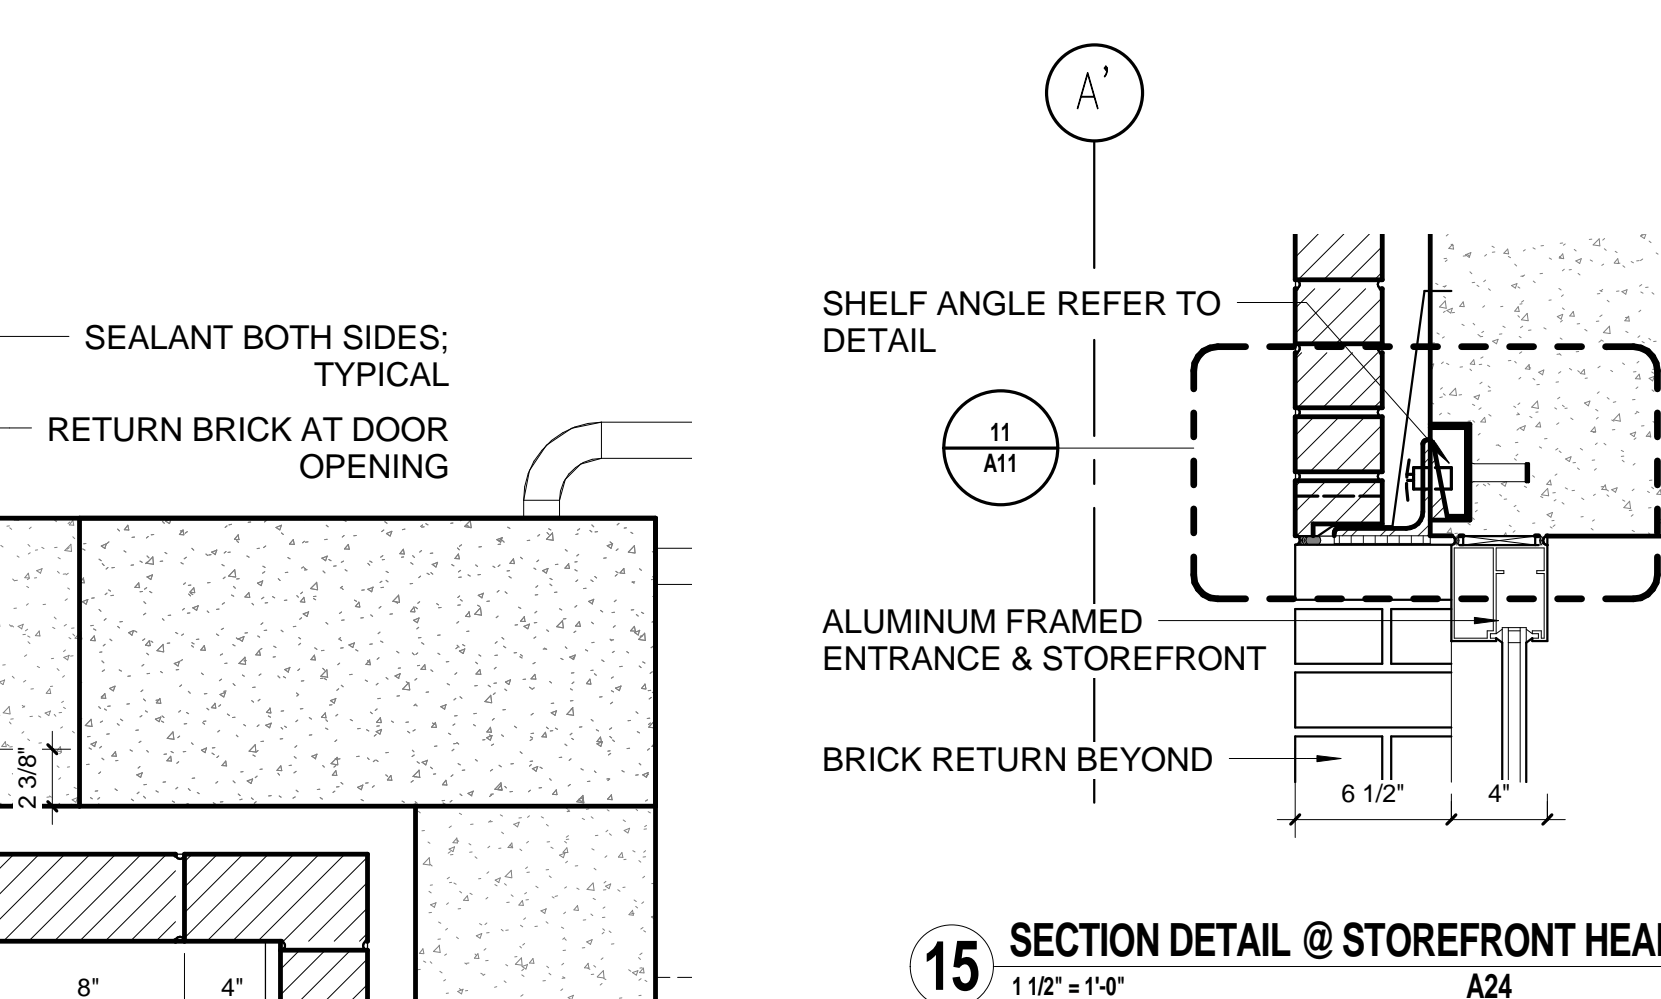
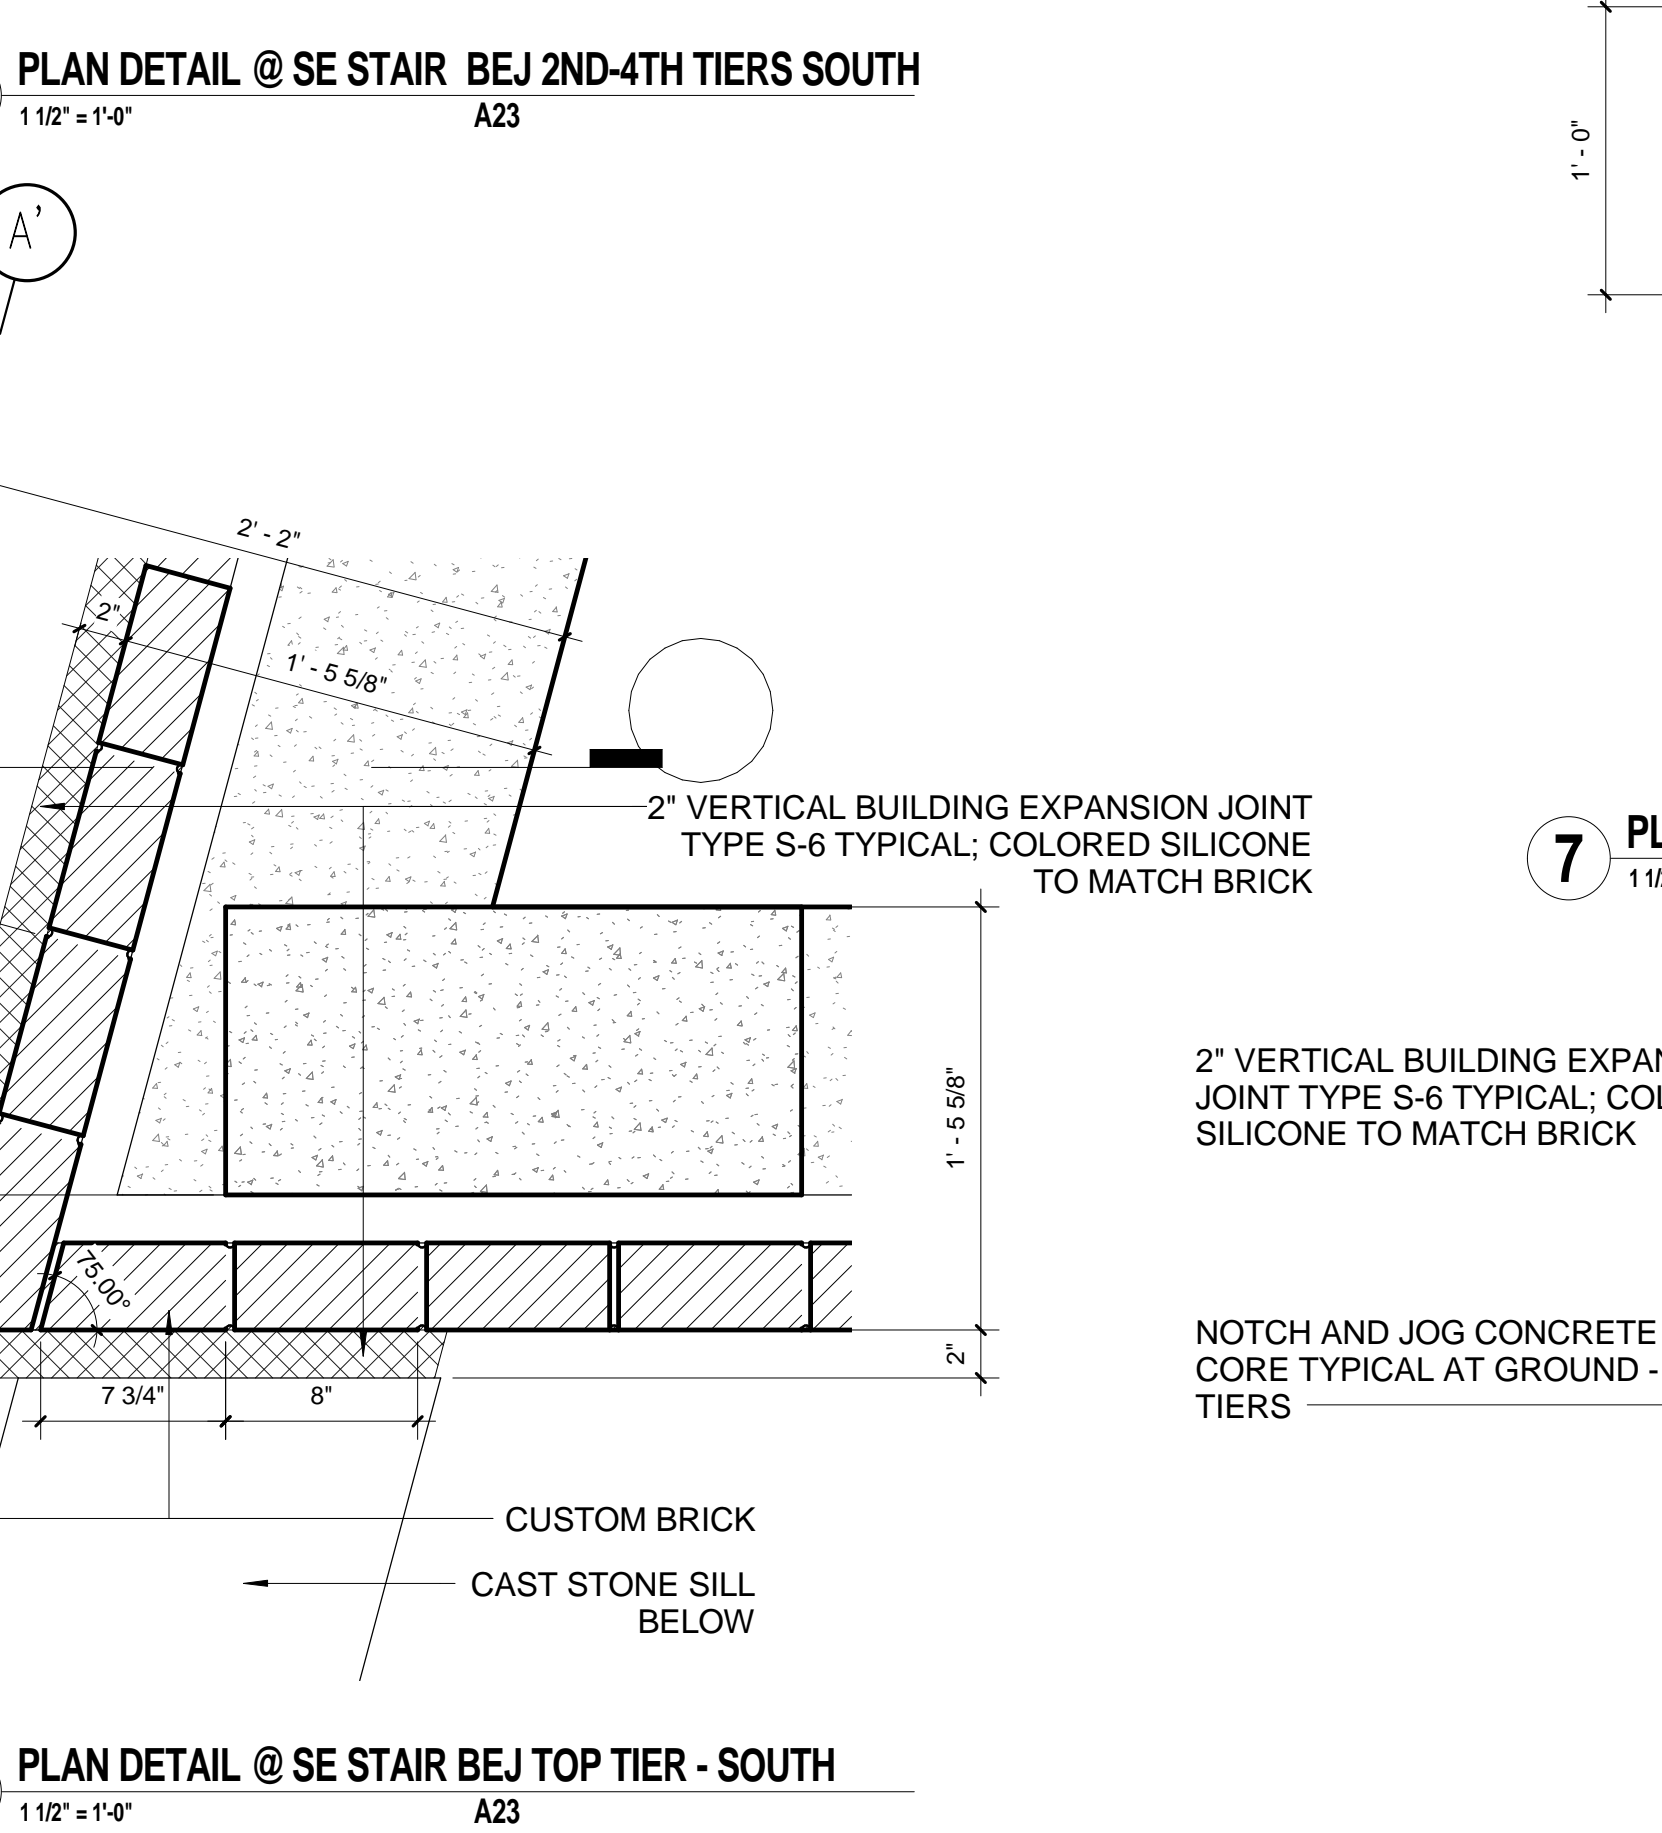
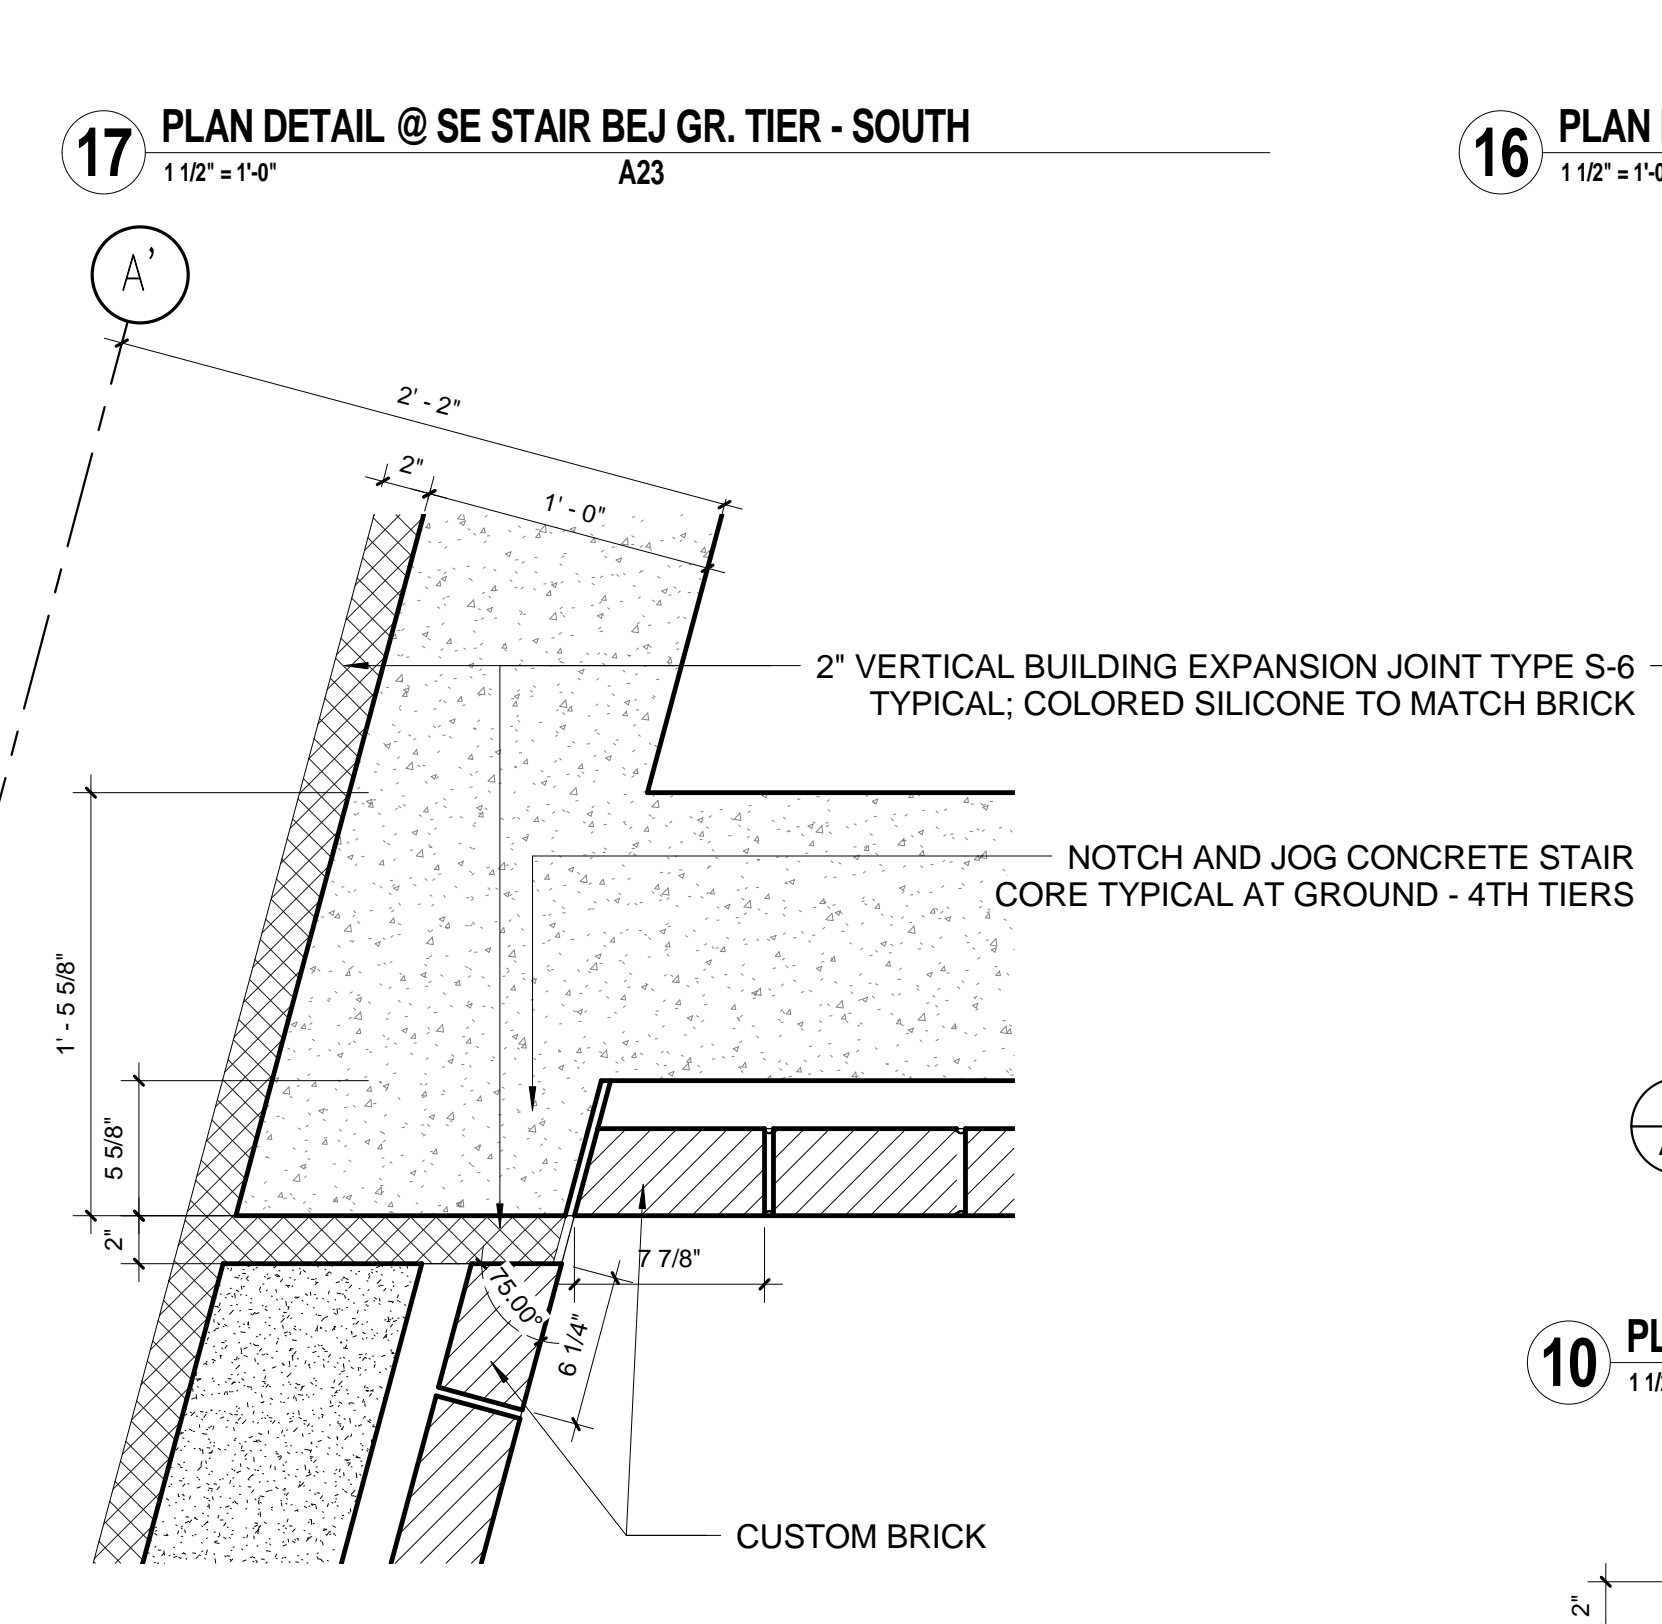
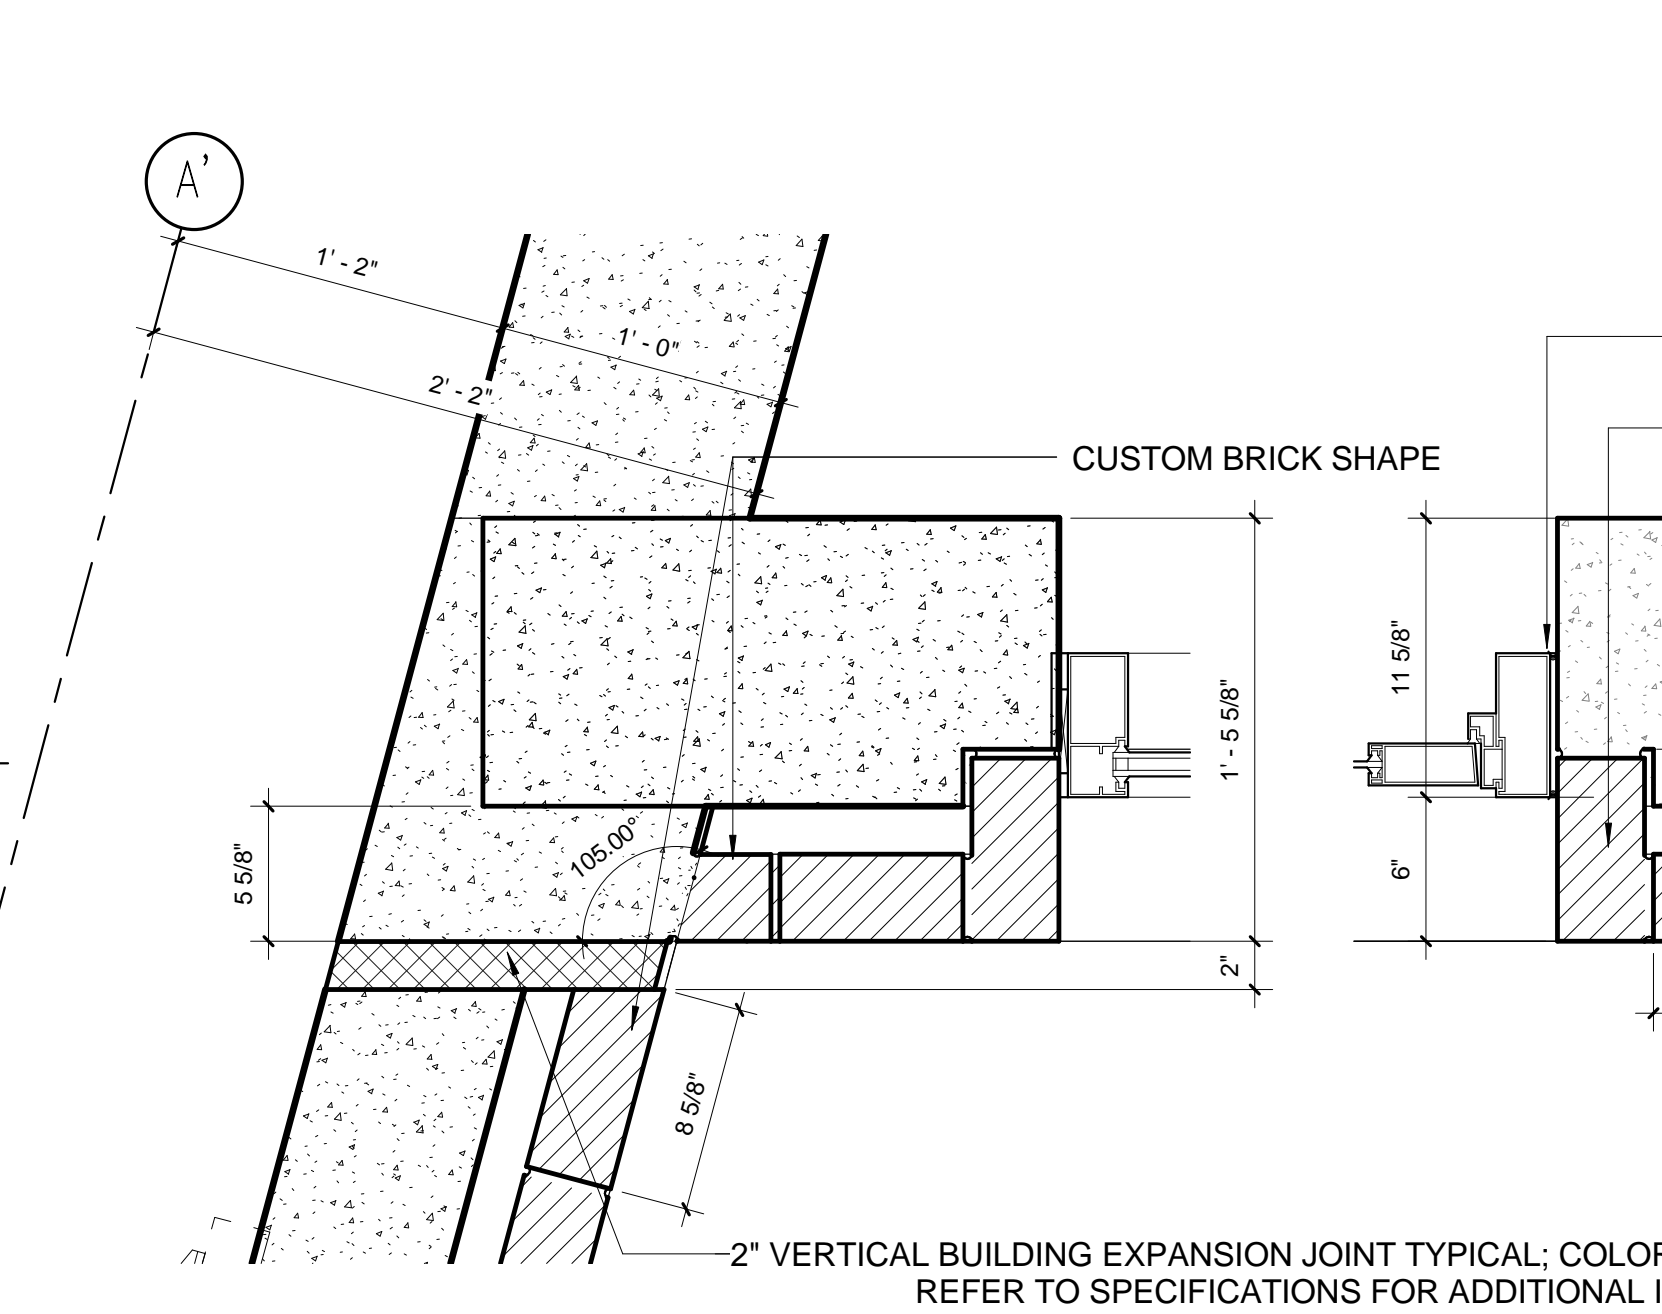
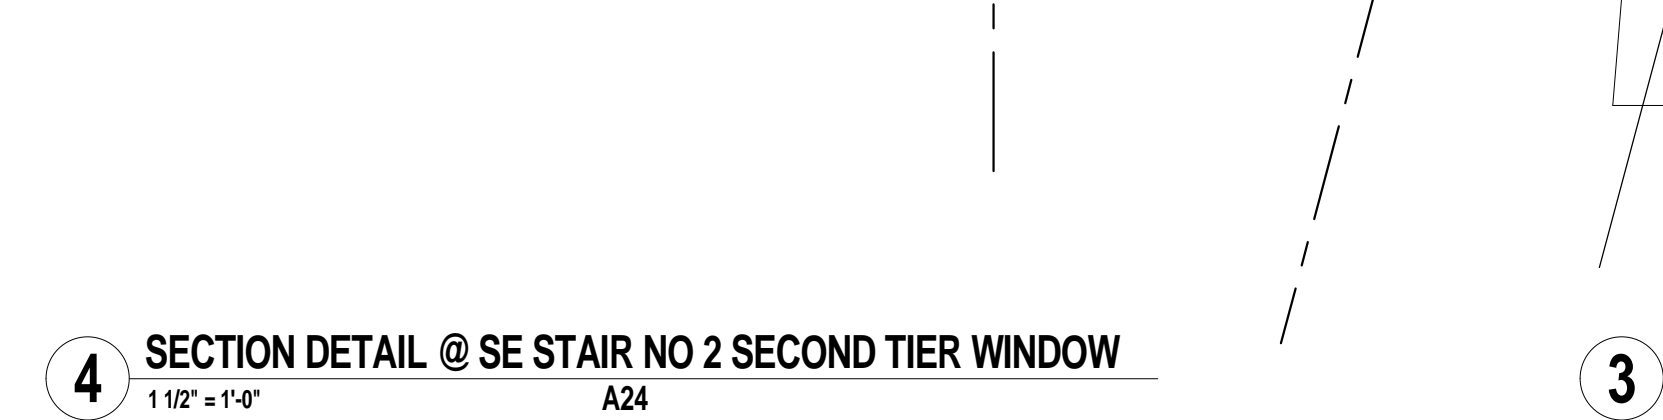
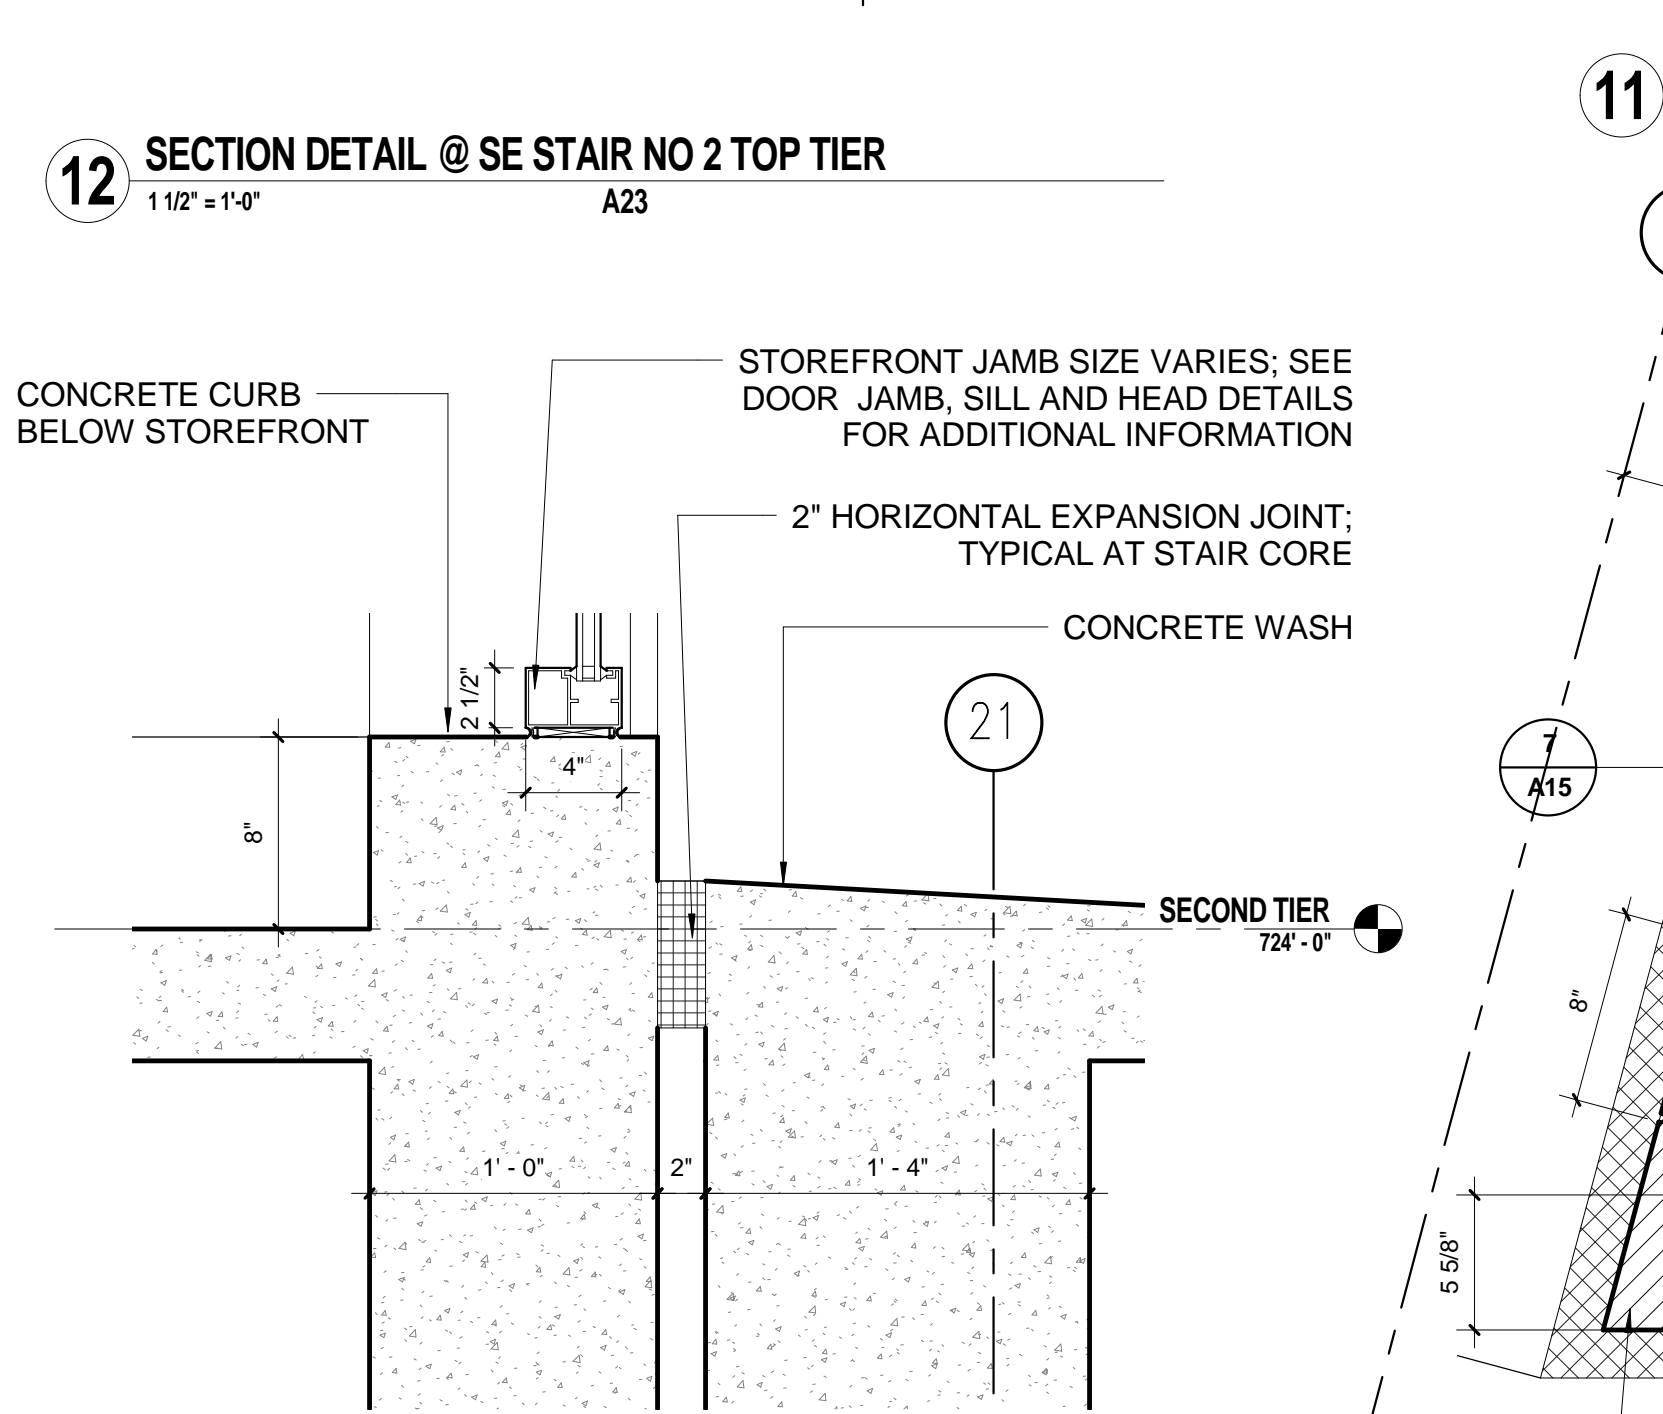
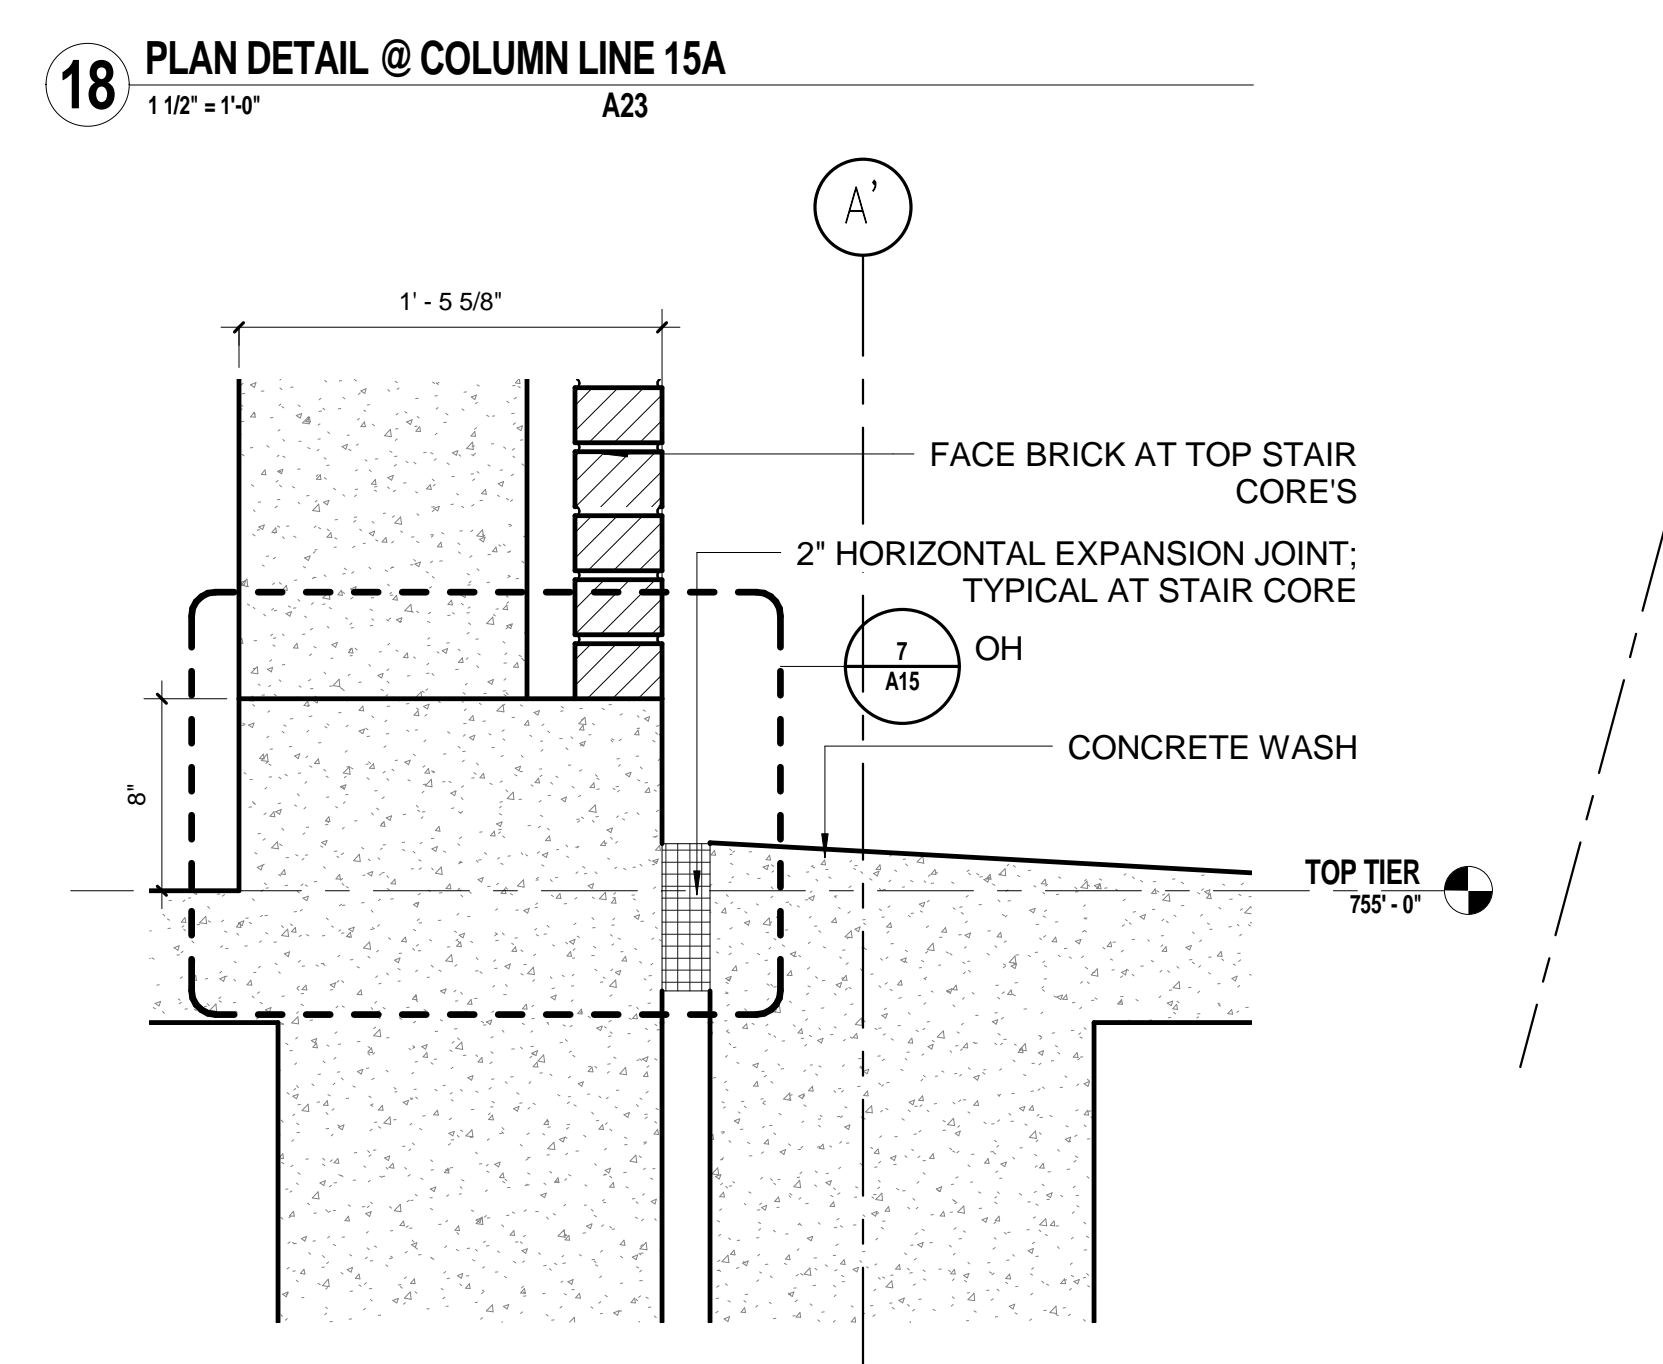


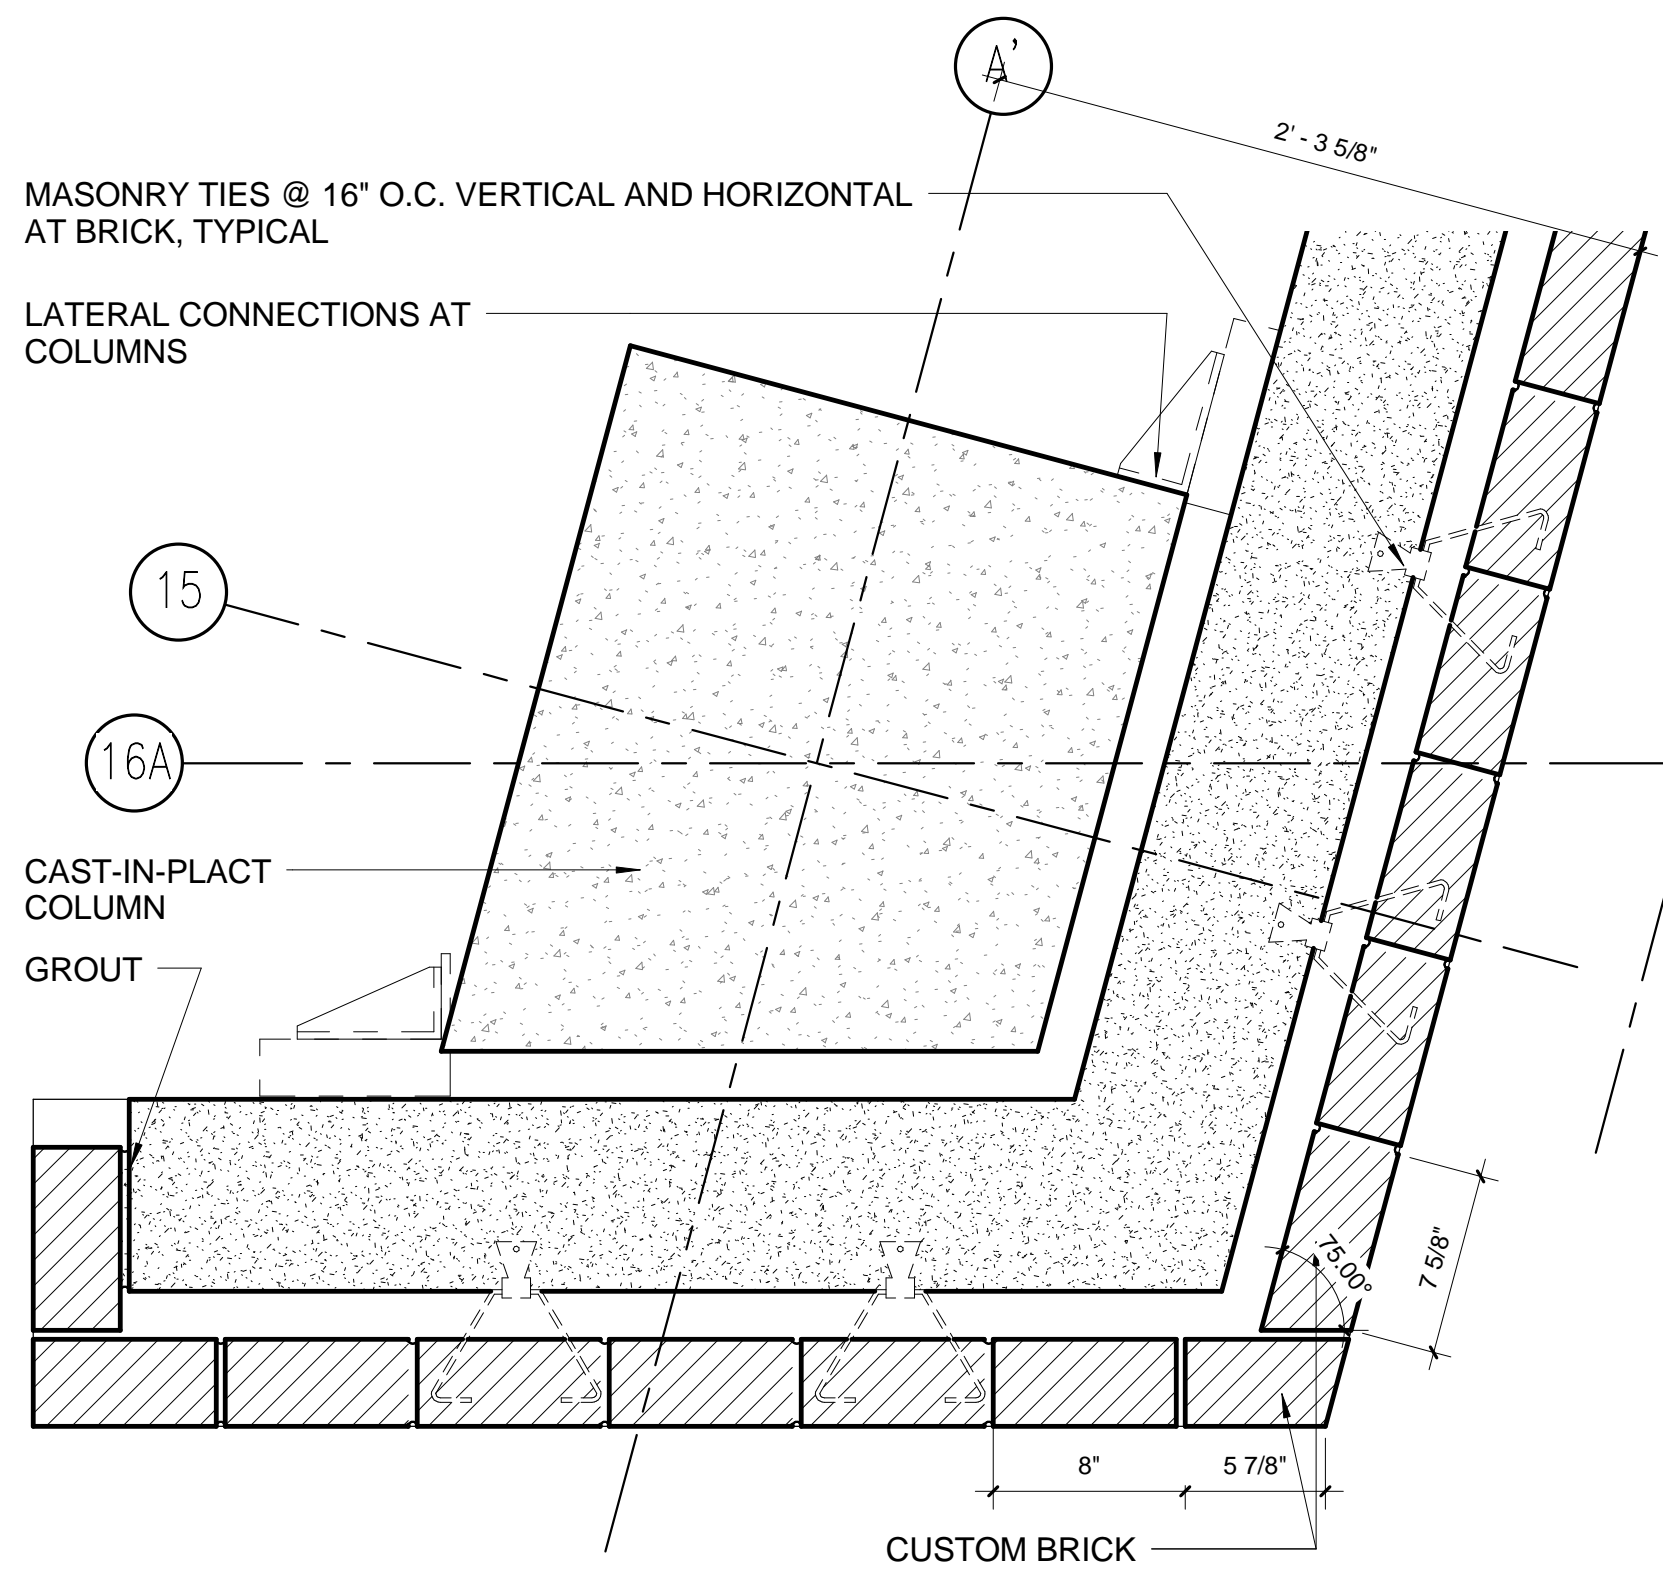

FINAL CONSTRUCTION DOCUMENTS	06/10/11
100% REVIEW SUBMISSION (NOT FOR CONSTRUCTION)	04/11/11
75% REVIEW SUBMISSION (NOT FOR CONSTRUCTION)	02/03/11
75% REVIEW SUBMISSION (NOT FOR CONSTRUCTION) - COST ESTIMATE	01/19/11
35% REVIEW SUBMISSION (NOT FOR CONSTRUCTION)	11/22/10
Revisions:	Date

CONSULTANTS/ENGINEERS:	
KJWW ENGINEERING CONSULTANTS Mechanical/Electrical/Plumbing Engineer	TERRACON Geotechnical Engineer
623 26TH AVENUE ROCK ISLAND, ILLINOIS 61201 309.788.0673 Telephone 309.786.5967 Fax	2640 12TH STREET SW CEDAR RAPIDS, IOWA 52404 319.366.8321 Telephone 319.366.0032 Fax

GRAEF Civil Engineer/Landscape Architect	WALKER PARKING CONSULTANTS Structural Engineer
332 SOUTH MICHIGAN, SUITE 1400 CHICAGO, ILLINOIS 60604-4507 312.582.2020 Telephone 312.939.7014 Fax	505 DAVIS ROAD CHICAGO, ILLINOIS 60623 847.697.2640 Telephone 847.697.7439 Fax

FAITHFUL+GOULD Cost Management	222 SOUTH RIVERSIDE PLAZA, SUITE 2240 CHICAGO, ILLINOIS 60606 312.612.6319 Telephone 312.655.9037 Fax
-----------------------------------	--

ARCHITECT:	
Loebl Schlossman & Hackl Architecture • Planning • Interiors	
233 North Michigan Avenue Suite 3000 Chicago, Illinois 60601	
312.565.1800 Telephone 312.565.3912 Facsimile www.lshdesign.com	

Drawing Title	SE STAIR 2 - SECTIONS & PLAN DETAILS
Approved: Project Director	Iowa City VA Healthcare System Department of Veterans Affairs Medical Center

Project Title	400 CAR PARKING GARAGE
Location	IOWA CITY, IA
Date	06/10/2011
Checked	PS/JP
Drawn	DM

Project Number	636-402
Building Number	43
Drawing Number	A27
Dwg	60 of 152

Office of Construction and Facilities Management	Department of Veterans Affairs
---	-----------------------------------