

CONSTRUCTION DETAIL NOTES

REFER TO STRUCTURAL DRAWINGS FOR PIER AND FOUNDATION INFORMATION


REFER TO STRUCTURAL DRAWINGS FOR COLUMN GRID DIMENSIONS

REFER TO STRUCTURAL DETAILS FOR ALL CONNECTIONS AND DETAILS OF PRECAST BACK TO CAST-IN-PLACE SLAB, BEAM AND COLUMNS


REFER TO ARCHITECTURAL ELEVATIONS AND SECTIONS FOR LOCATIONS OF MASONRY OPENINGS WITHIN CONTEXT OF ELEVATION

REFER TO STRUCTURAL DETAILS FOR FACE BRICK CONNECTIONS AND MASONRY TIES AND ALL SHELF ANGLES TIED BACK TO PRECAST


REFER TO STRUCTURAL DRAWINGS AND SPECIFICATIONS CONTINUOUS BACKROD AND SEALANT BETWEEN CAST-IN-PLACE STRUCTURE AND PRECAST BACK-UP

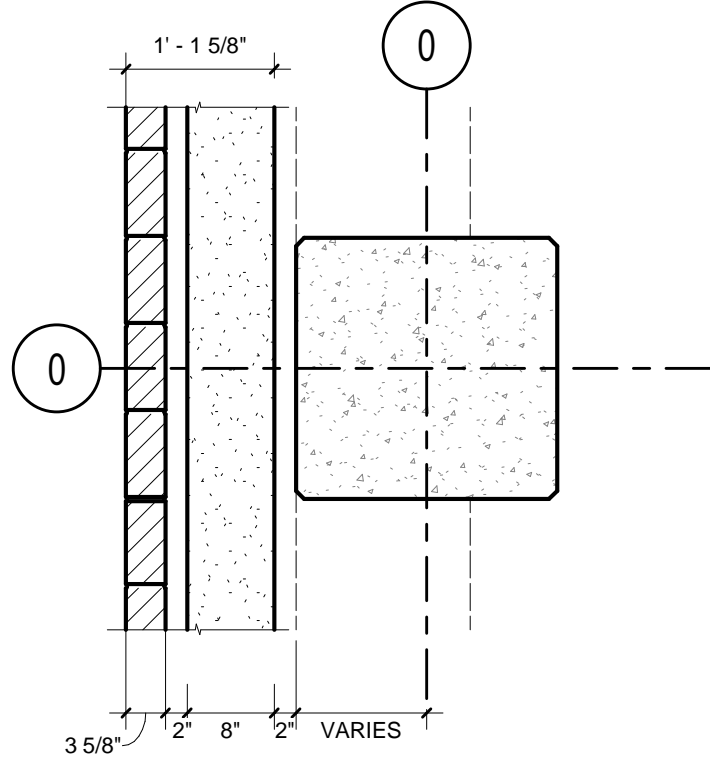


TYPICAL CAST-IN-PLACE TO PRECAST/FACE BRICK PLAN

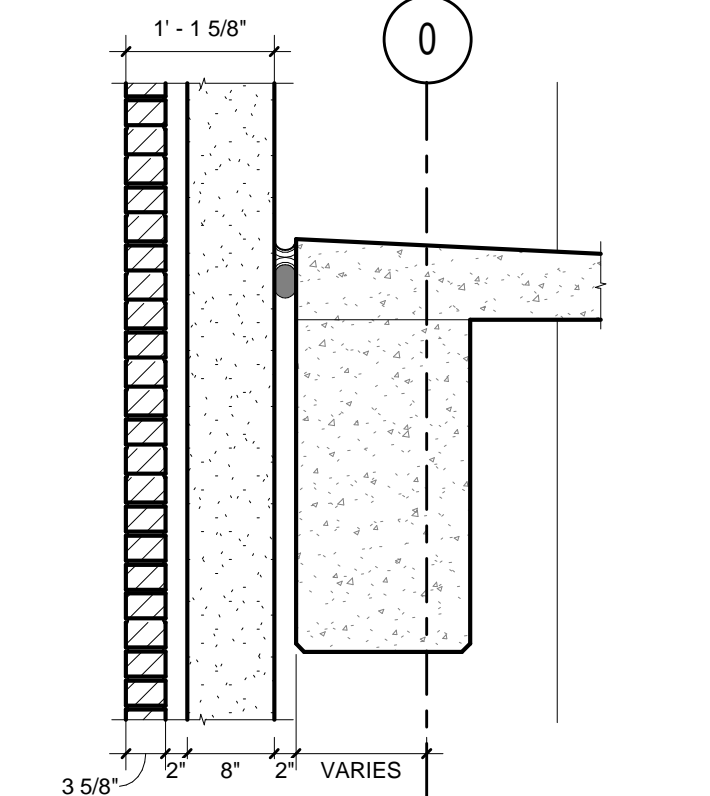

TYPICAL CAST-IN-PLACE TO PRECAST/FACE BRICK SECTION

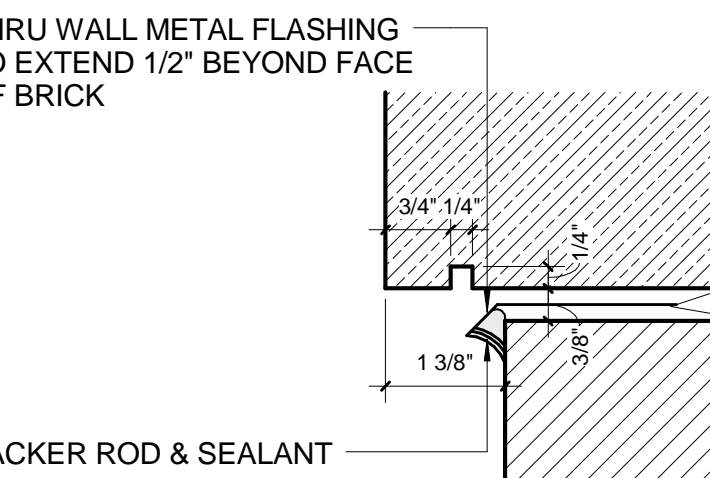

TYPICAL CAST STONE DRIP EDGE

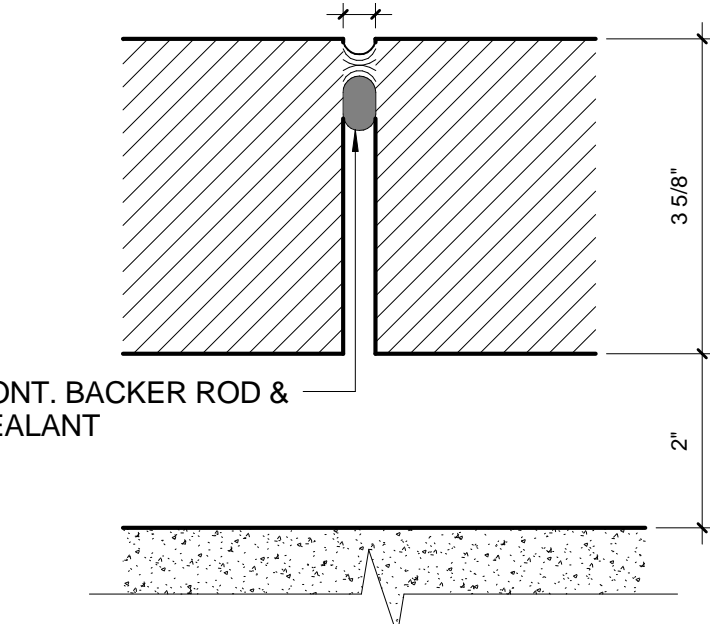

TYPICAL VERTICAL BRICK EXPANSION JOINT

--	--	