


three inches = one foot
one and one half inches = one foot
one inch = one foot
three quarters inch = one foot
one half inch = one foot
three eighths inch = one foot
one quarter inch = one foot
one eighth inch = one foot

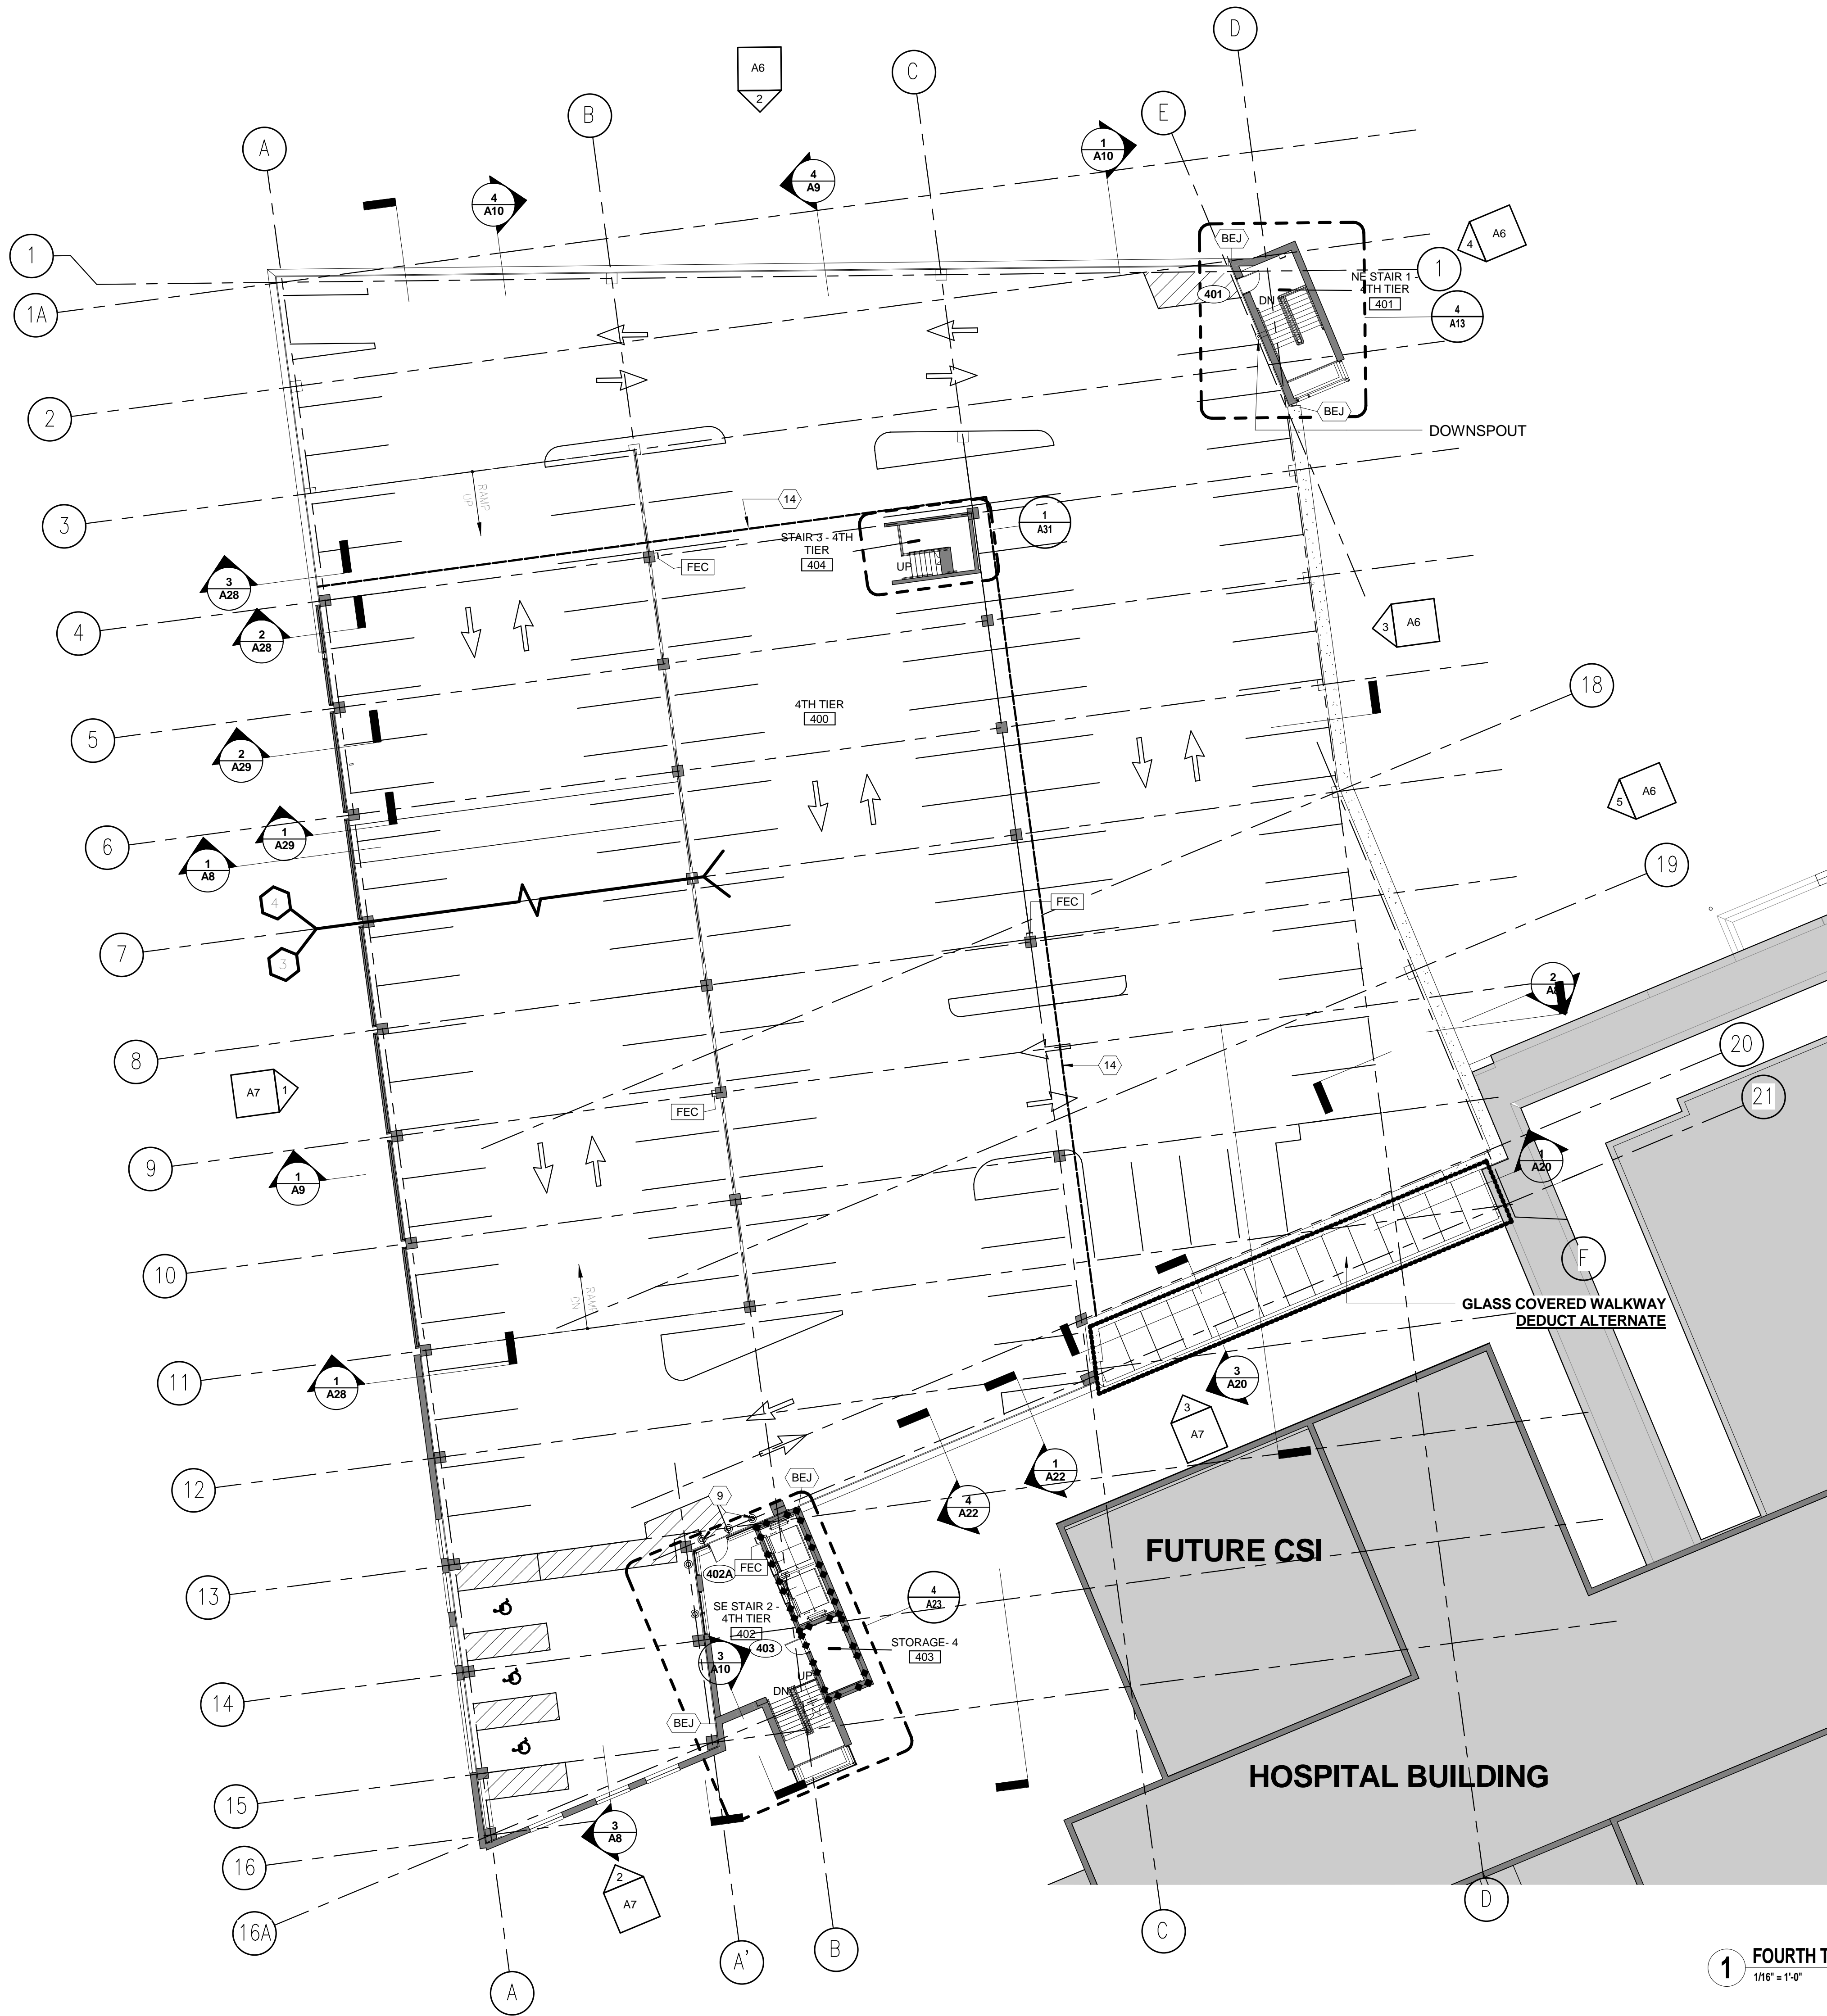

1 FOURTH TIER PLAN
1/16" = 1'-0"

CONSTRUCTION PLAN SYMBOLS

	NEW DOOR AND FRAME
	EXISTING DOOR TO REMAIN
	NEW WALL SEE PARTITION TYPE TAGS AND DETAILS
	EXISTING WALL
	1 HOUR RATED PARTITION
	2 HOUR RATED PARTITION
	PARTITION TYPE TAG
	DOOR TAG
	NEW COLUMN GRID LINE
	EXISTING COLUMN GRID LINE
	ELEVATION MARKER
	EXIT SIGN
	NO WORK IN EXISTING AREA

REFER TO STRUCTURAL DRAWINGS FOR COLUMN GRID DIMENSIONS

REFER TO ARCHITECTURAL ELEVATIONS AND SECTIONS FOR LOCATIONS OF MASONRY OPENINGS WITHIN CONTEXT OF ENTIRE ELEVATION

REFER TO STRUCTURAL DRAWINGS FOR STRIPING LAYOUT AND DIMENSIONS

REFER TO STRUCTURAL DRAWINGS FOR SIGNAGE, SIGNAGE SCHEDULE AND GRAPHIC DETAILS FOR SIGNAGE

ALL EXPOSED PIPES IN STRUCTURE TO RECEIVE PIPE GUARD. REFER TO PLUMBING DRAWINGS FOR PIPE LOCATIONS, REFER TO STRUCTURE DRAWINGS FOR PIPE GUARD DETAIL

REFER TO SPECIFICATION SECTION 09 60 00 FOR ROOM FINISH SCHEDULE

CONSTRUCTION KEYNOTES

1

NEW SITE CONSTRUCTION TO BLEND AND TIE INTO EXISTING SITE CONSTRUCTION

2

EDGE OF CANOPY ABOVE

3

EXISTING RETAINING WALL

4

REFER TO LANDSCAPE & CIVIL DRAWINGS FOR ADDITIONAL SITE INFORMATION, PAVING & PLANTED AREAS

5

EXISTING BOLLARD TO REMAIN

6

EXISTING CURB TO REMAIN

7

ADD RAILING TO MATCH EXISTING RAILING OF STAIR

8

EXISTING PAVING AND STRIPING VERIFY WITH CIVIL STAGING AREA FOR CONSTRUCTION

9

BOLLARDS SPACED MAXIMUM OF 6' - 6" O.C.

10

LIGHT BOLLARD; SEE ELECTRICAL DRAWINGS FOR TYPE

11

ACCESS GATE AND FENCE

12

REMOVABLE BOLLARDS TO ALLOW FOR SITE ACCESS

13

REFER TO CIVIL DRAWINGS FOR CURB RADIUS AND DRIVE LANE LAYOUT AND STAGING AREA FOR CONSTRUCTION

14

EDGE OF PARKING STRUCTURE ABOVE

15

PAVED WALKWAY TO TIE INTO CSI BUILDING EGRESS WALKWAY

16

SEE LANDSCAPE AND CIVIL FOR PLANTED AREA

17

RESTRICTED AREA

18

CURB CUT; REFER TO CIVIL

19

EXISTING PLANTER TO REMAIN

20

FOR LIMITS OF SITE WORK REFER TO CIVIL DRAWINGS

KEY PLAN

FINAL CONSTRUCTION DOCUMENTS	06/10/11
100% REVIEW SUBMISSION (NOT FOR CONSTRUCTION)	04/11/11
75% REVIEW SUBMISSION (NOT FOR CONSTRUCTION)	02/03/11
75% REVIEW SUBMISSION (NOT FOR CONSTRUCTION) - COST ESTIMATE	01/19/11
35% REVIEW SUBMISSION (NOT FOR CONSTRUCTION)	11/22/10
Revisions:	Date

CONSULTANTS/ENGINEERS:

KJWW ENGINEERING CONSULTANTS
Mechanical/Electrical/Plumbing Engineer
622 26TH AVENUE
ROCK ISLAND, ILLINOIS 61201
309.788.0673 Telephone
309.786.5967 Fax

TERRACON
Geotechnical Engineer
2640 12TH STREET SW
CEDAR RAPIDS, IOWA 52404
319.366.8321 Telephone
319.366.0032 Fax

GRAEF
Civil Engineer/Landscape Architect
332 SOUTH MICHIGAN, SUITE 1400
CHICAGO, ILLINOIS 60604-4507
312.582.2020 Telephone
312.939.7014 Fax

WALKER PARKING CONSULTANTS
Structural Engineer
505 DAVIS ROAD
ELGIN, ILLINOIS 60123
847.697.2640 Telephone
847.697.7439 Fax

FAITHFUL+GOULD
Cost Management
222 SOUTH RIVERSIDE PLAZA, SUITE 2240
CHICAGO, ILLINOIS 60606
312.612.6319 Telephone
312.655.9037 Fax

ARCHITECT:

Loebl Schlossman & Hackl
Architecture • Planning • Interiors

Copyright © 2010 Loebl Schlossman & Hackl Inc.

233 North Michigan Avenue
Suite 3000
Chicago, Illinois 60601

312.565.1800 Telephone
312.565.5912 Facsimile
www.lshdesign.com

Drawing Title	FOURTH TIER PLAN
Approved: Project Director	Iowa City VA Healthcare System Department of Veterans Affairs Medical Center

Project Title	400 CAR PARKING GARAGE
Project Number	636-402
Building Number	43
Drawing Number	A4
Date	06/10/2011
Checked	PS/JP
Drawn	DM
Dwg	35 of 152

Office of
Construction
and Facilities
Management

Department of
Veterans Affairs