


one eighth inch = one foot
one quarter inch = one foot
three eighths inch = one foot
one half inch = one foot
three quarters inch = one foot
one inch = one foot
one and one half inches = one foot
two inches = one foot
three inches = one foot

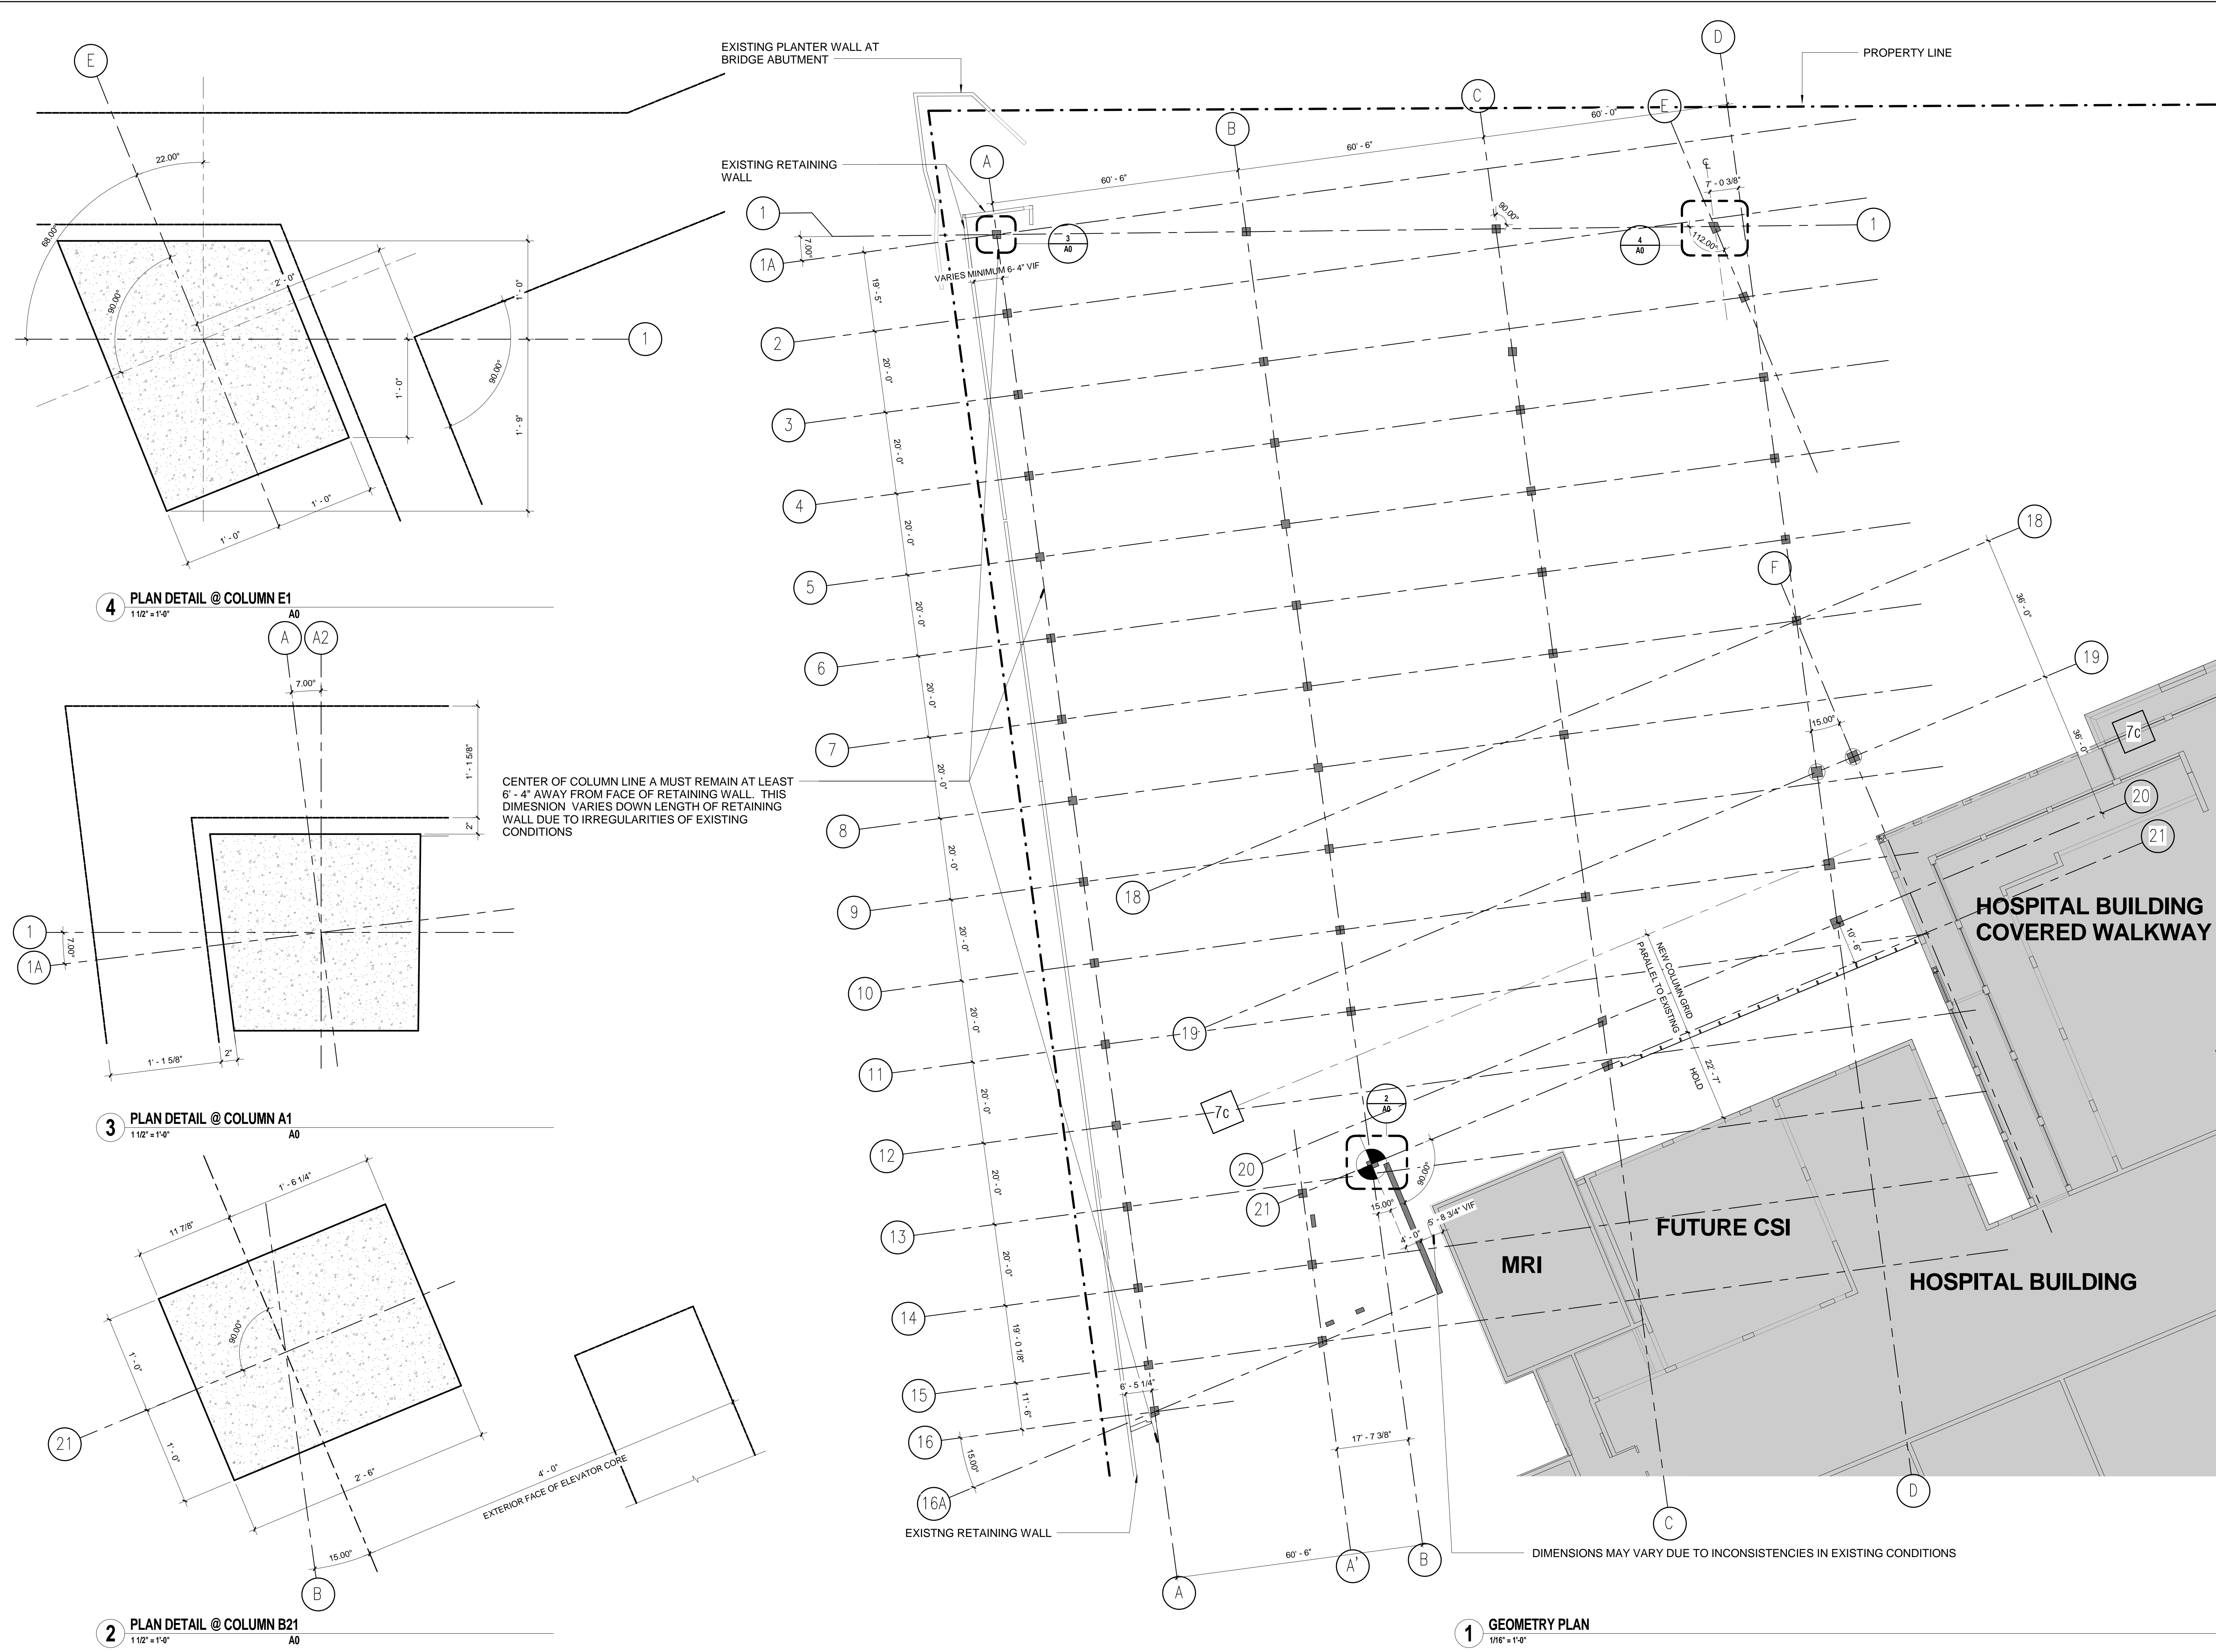

CONSTRUCTION PLAN SYMBOLS

	NEW DOOR AND FRAME
	EXISTING DOOR TO REMAIN
	NEW WALL SEE PARTITION TYPE TAGS AND DETAILS
	EXISTING WALL
	1 HOUR RATED PARTITION
	2 HOUR RATED PARTITION
	PARTITION TYPE TAG
	DOOR TAG
	NEW COLUMN GRID LINE
	EXISTING COLUMN GRID LINE
	ELEVATION MARKER
	EXIT SIGN
	NO WORK IN EXISTING AREA

GENERAL NOTES

REFER TO STRUCTURAL DRAWINGS FOR DIMENSIONS, SIZES AND ALL INFORMATION OF CAST-IN-PLACE COLUMNS, FLOOR SLAB, FOUNDATIONS, BEAMS AND ALL OTHER STRUCTURAL ELEMENTS.

CONTRACTOR TO CONTACT ARCHITECT IMMEDIATELY IF THERE ARE ANY INCONSISTENCIES OR CONFLICTS WITH WORK POINTS DUE TO VERIFICATIONS MADE IN THE FIELD PRIOR TO COLUMN GRID LAYOUT.

KEY PLAN

		CONSULTANTS/ENGINEERS:				ARCHITECT:		Drawing Title		Project Title		Project Number		Office of Construction and Facilities Management	
		KJWW ENGINEERING CONSULTANTS Mechanical/Electrical/Plumbing Engineer		TERRACON Geotechnical Engineer		GRAEF Civil Engineer/Landscape Architect		WALKER PARKING CONSULTANTS Structural Engineer		FAITHFUL+GOULD Cost Management		636-402			
		623 26TH AVENUE ROCK ISLAND, ILLINOIS 61201 309.788.0673 Telephone 309.786.5967 Fax		2640 12TH STREET SW CEDAR RAPIDS, IOWA 52404 319.366.8321 Telephone 319.366.0032 Fax		332 SOUTH MICHIGAN, SUITE 1400 CHICAGO, ILLINOIS 60604-4367 312.682.3020 Telephone 312.939.014 Fax		505 DAVIS ROAD ELGIN, ILLINOIS 60123 847.697.2640 Telephone 847.697.7439 Fax		233 North Michigan Avenue Suite 3000 Chicago, Illinois 60601		Building Number 43			
FINAL CONSTRUCTION DOCUMENTS		06/10/11								GEOMETRY LAYOUT		400 CAR PARKING GARAGE			
100% REVIEW SUBMISSION (NOT FOR CONSTRUCTION)		04/11/11								Approved: Project Director		Location IOWA CITY, IA		Drawing Number A0	
75% REVIEW SUBMISSION (NOT FOR CONSTRUCTION)		02/03/11										Date 06/10/2011		Dwg. 28 of 152	
75% REVIEW SUBMISSION (NOT FOR CONSTRUCTION) - COST ESTIMATE		01/19/11										Checked PS/JP		Drawn DM	
35% REVIEW SUBMISSION (NOT FOR CONSTRUCTION)		11/22/10								Iowa City VA Healthcare System Department of Veterans Affairs Medical Center					
Revisions:		Date						Copyright© 2010 Loebl Schlossman & Hackl Inc.		312.565.1800 Telephone 312.565.3912 Facsimile www.lshdesign.com				Department of Veterans Affairs	