



three inches = one foot
one and one half inches = one foot
one inch = one foot
three quarters inch = one foot
one half inch = one foot
three eighths inch = one foot
one quarter inch = one foot
one eighth inch = one foot
one sixteenth inch = one foot
one thirty second inch = one foot
one sixty fourth inch = one foot


- GENERAL TECHNOLOGY NOTES**
- ALL CABLING SHOWN ON THIS DRAWING SHALL ROUTE TO (TR-1) LOCATED ON GROUND TIER. REFER TO 1/43-T1 FOR ADDITIONAL INFORMATION.
- KEYNOTES**
- EXTEND 2" CONDUIT TO FLOOR BELOW AND EXTEND TO NEAREST J-BOX. REFER TO 1/43-T4 FOR ADDITIONAL INFORMATION.
 - J-BOX. REFER TO ELECTRICAL DRAWINGS AND SPECIFICATIONS FOR SIZE.
 - REFER TO 1/43-T5 FOR CONTINUATION.
 - REFER TO 2/43-T5 FOR CONTINUATION.
 - (1) 1" CONDUIT.
 - EXTEND (1) 2" CONDUIT TO J-BOX IN SE STAIR ON FLOOR BELOW.

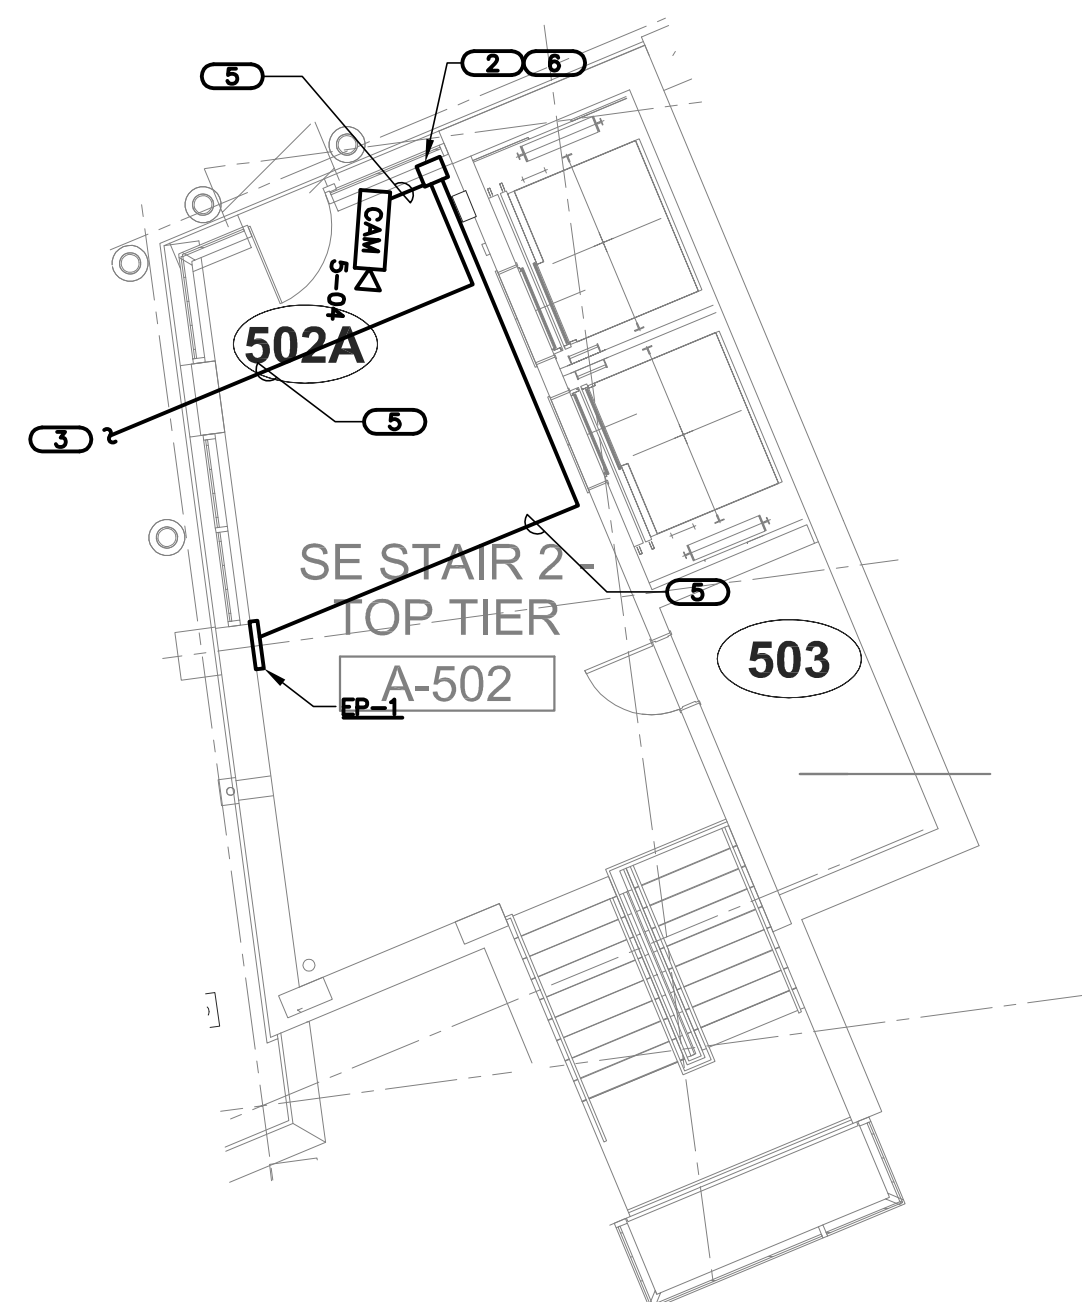

2 ENLARGED ELEVATOR LOBBY PLAN
SCALE: 1/8"=1'-0"

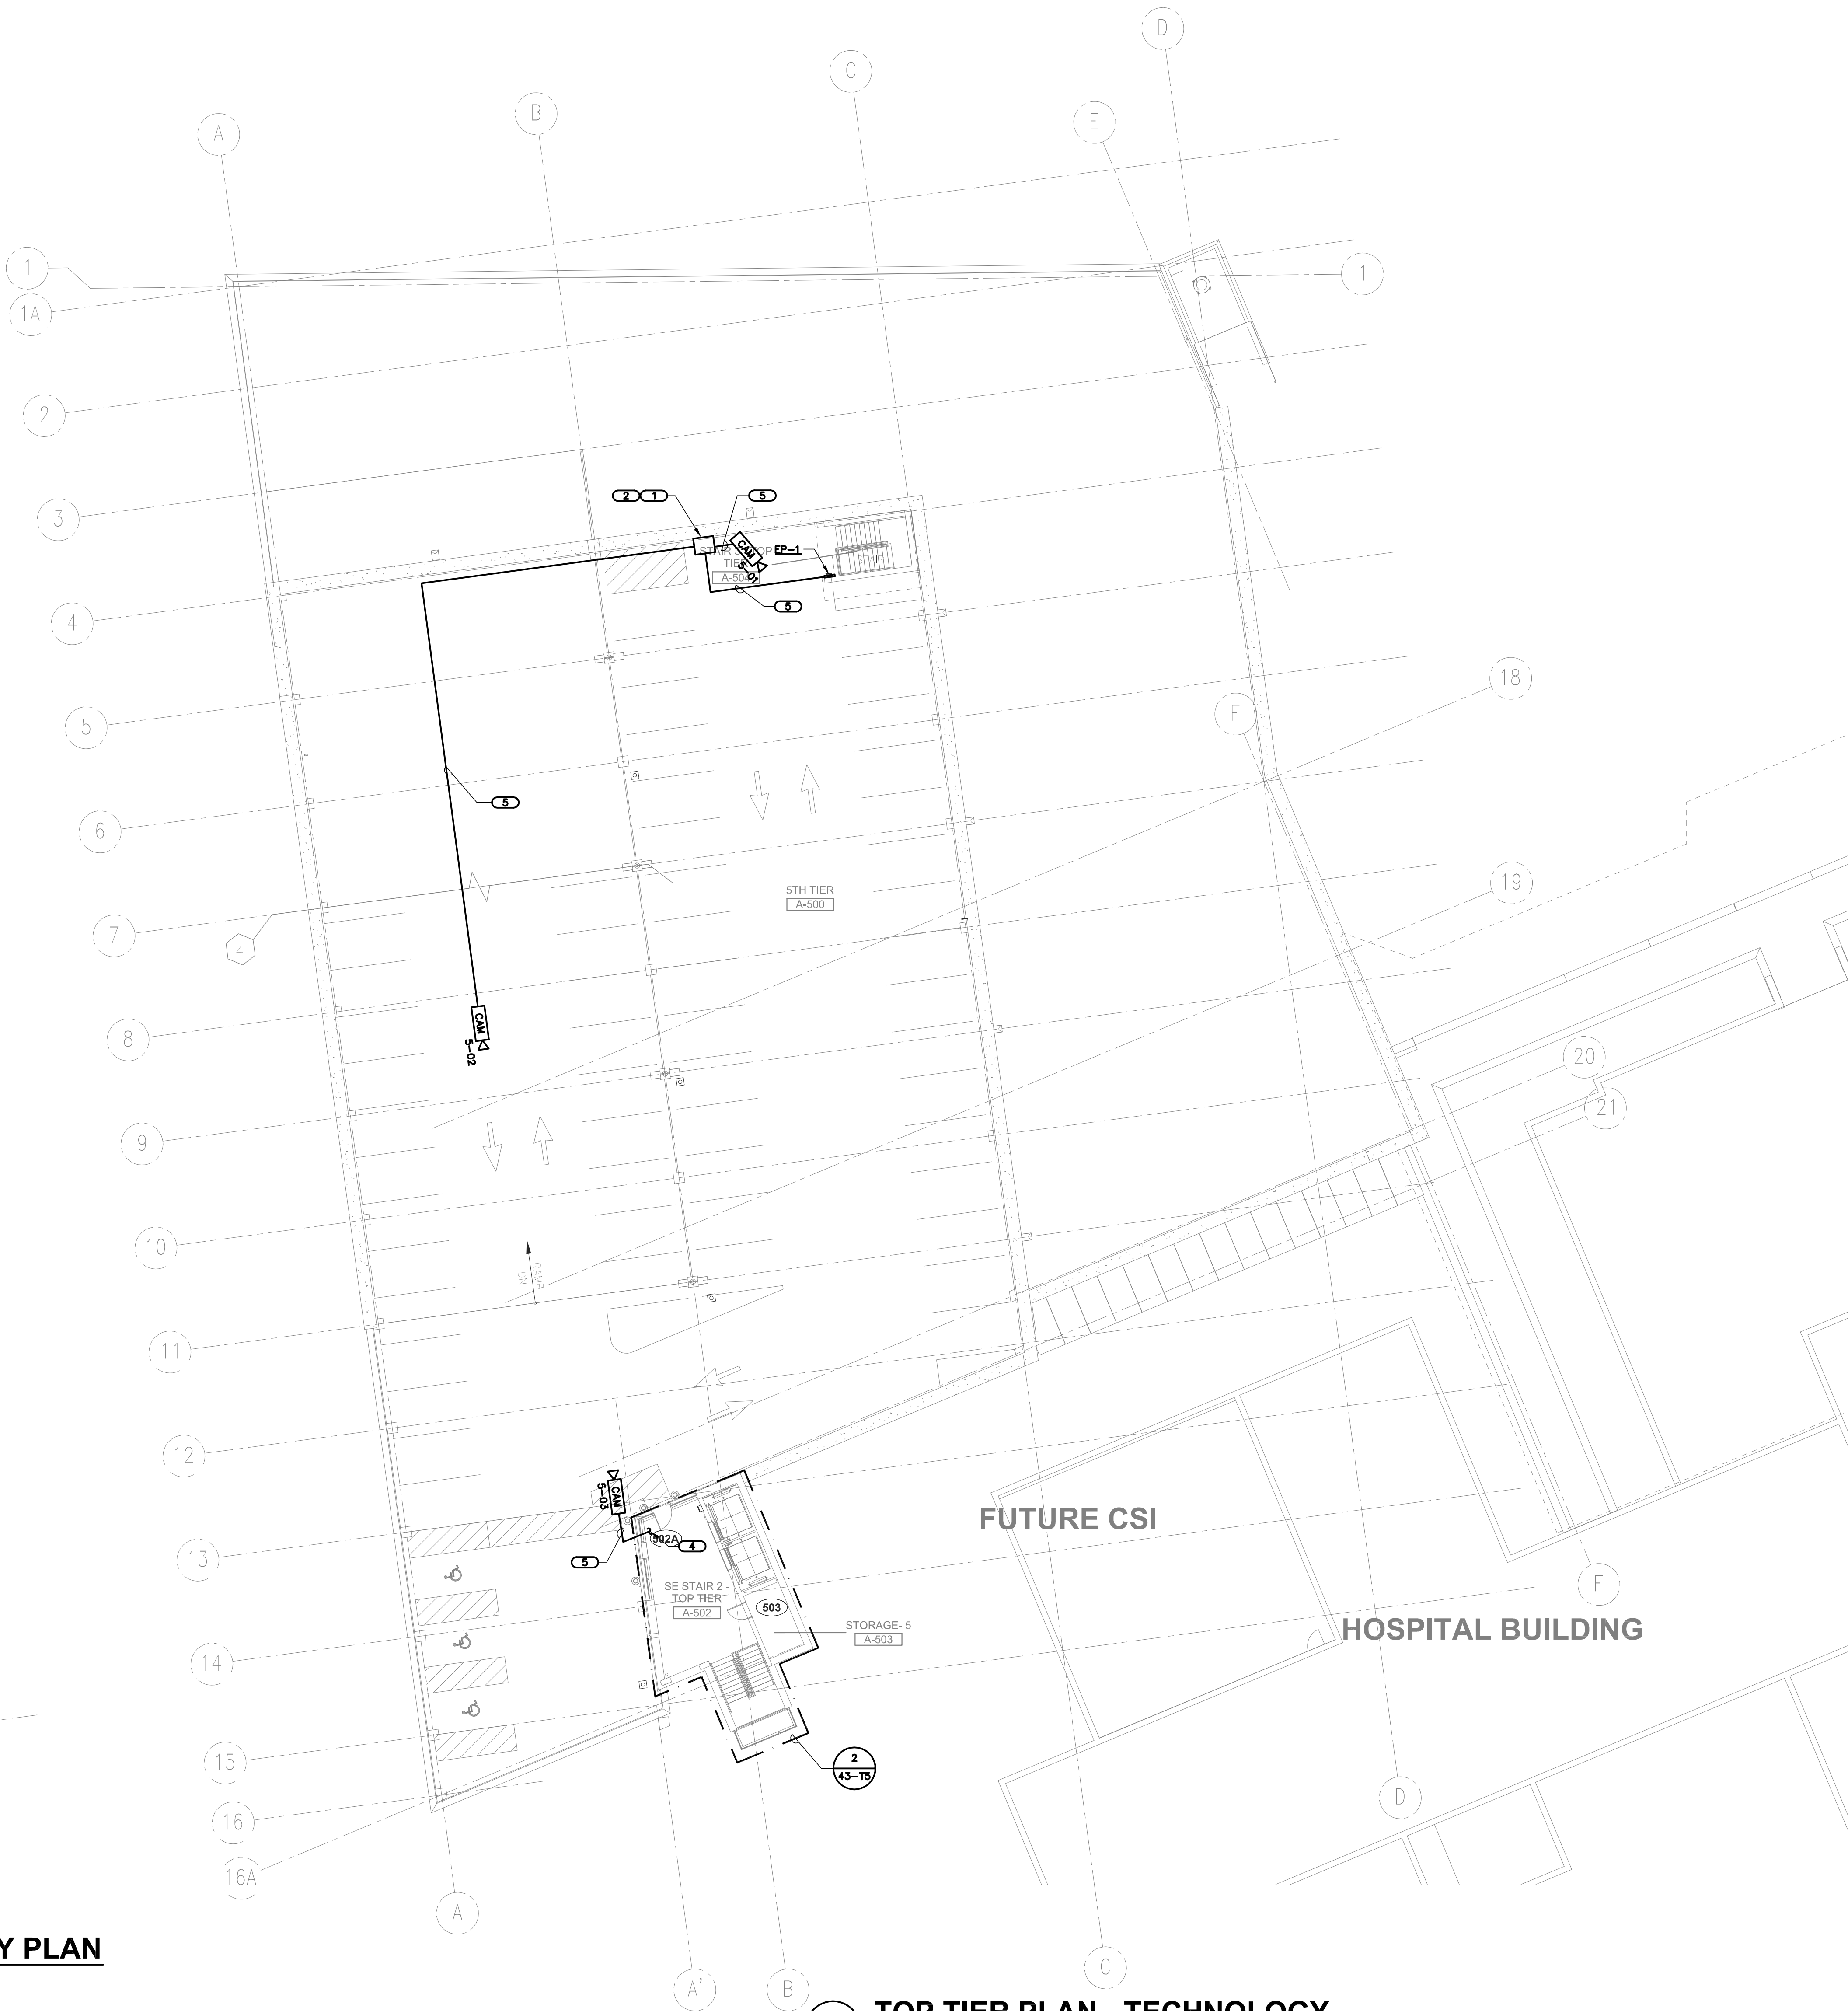

1 TOP TIER PLAN - TECHNOLOGY
SCALE: 1/16"=1'-0"

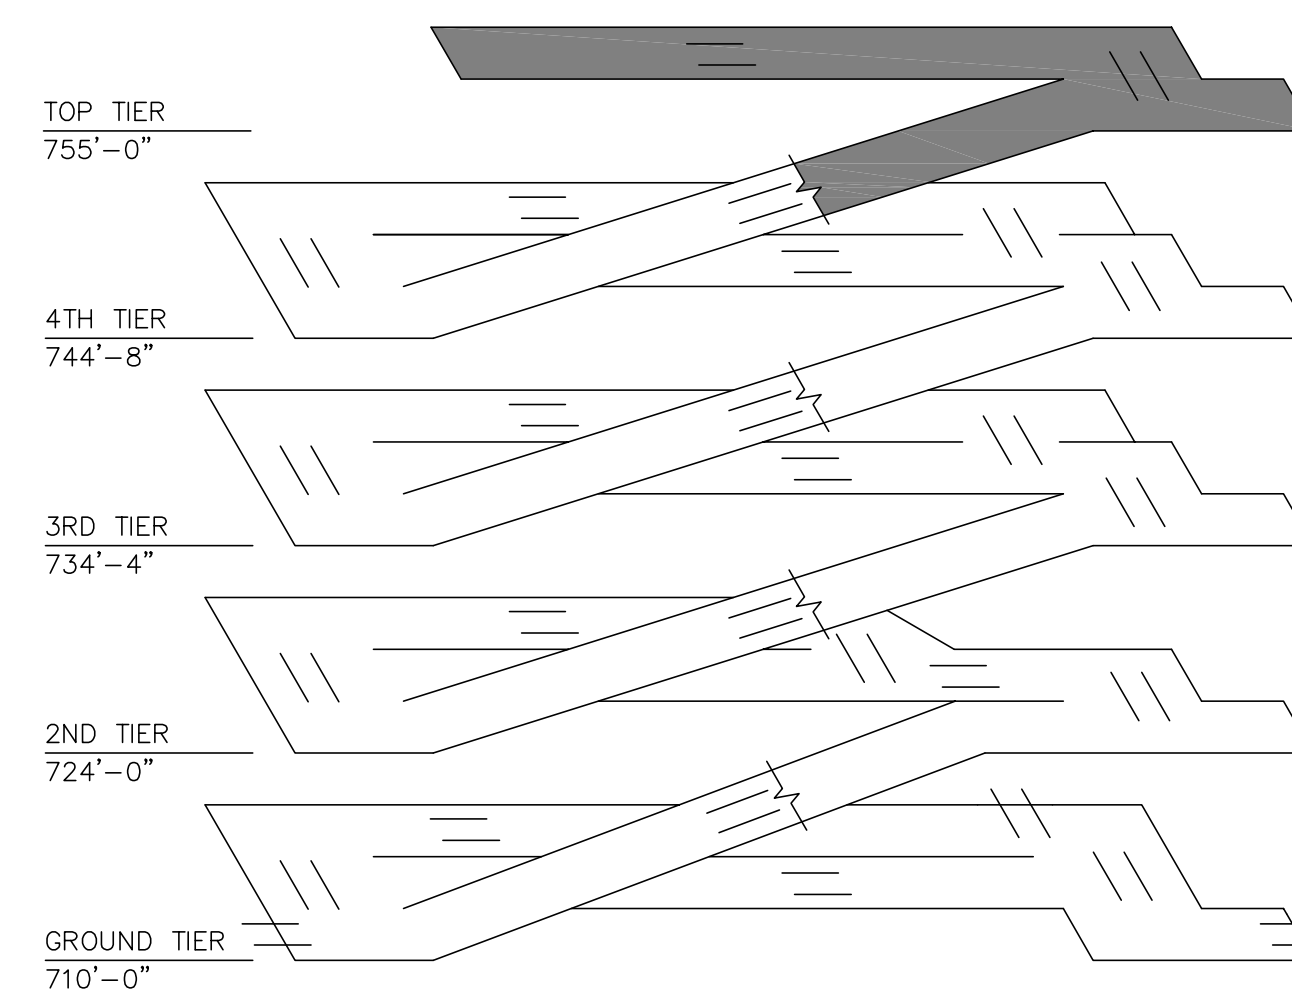

KEYPLAN

--	--	