


three inches = one foot
one and one half inches = one foot
one inch = one foot
three quarters inch = one foot
one half inch = one foot
three eighths inch = one foot
one quarter inch = one foot
one eighth inch = one foot
one sixteenth inch = one foot

- GENERAL TECHNOLOGY NOTES
1. ALL CABLING SHOWN ON THIS DRAWING SHALL ROUTE TO (TR-1) LOCATED ON GROUND TIER. REFER TO 1/43-T1 FOR ADDITIONAL INFORMATION.
- KEYNOTES
1. INSTALL EMERGENCY PHONE ON NORTH SIDE OF COLUMN.
2. INSTALL EMERGENCY PHONE ON WEST SIDE OF COLUMN.
3. EXTEND (1) 1" CONDUIT TO CAMERA LOCATED DIRECTLY BELOW ON SECOND TIER.
4. J-BOX REFER TO ELECTRICAL DRAWING AND SPECIFICATIONS FOR SIZE.
5. (1) 1" CONDUIT.
6. (2) 2" CONDUITS TO J-BOX LOCATED DIRECTLY BELOW ON SECOND TIER.
7. (1) 2" CONDUIT.

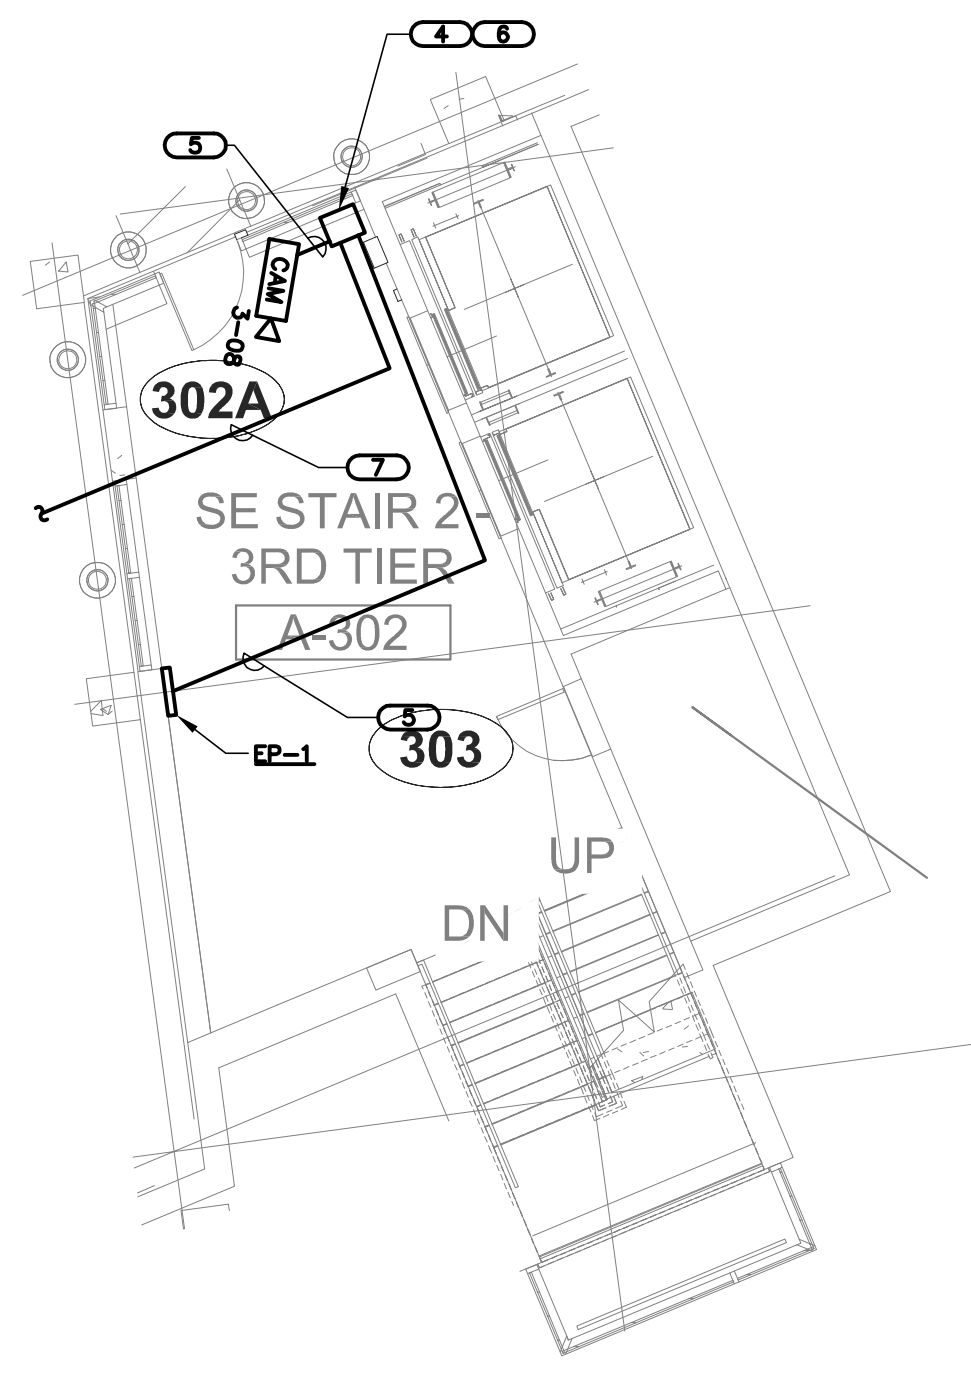

2 ENLARGED STAIRWELL PLAN
SCALE: 1/8"=1'-0"



3 ENLARGED ELEVATOR LOBBY PLAN
SCALE: 1/8"=1'-0"

1 THIRD TIER PLAN - TECHNOLOGY
SCALE: 1/16"=1'-0"



HOSPITAL BUILDING
ENTRANCE AND CANOPY

FUTURE CSI

HOSPITAL BUILDING

MRI

STORAGE-3
A-303

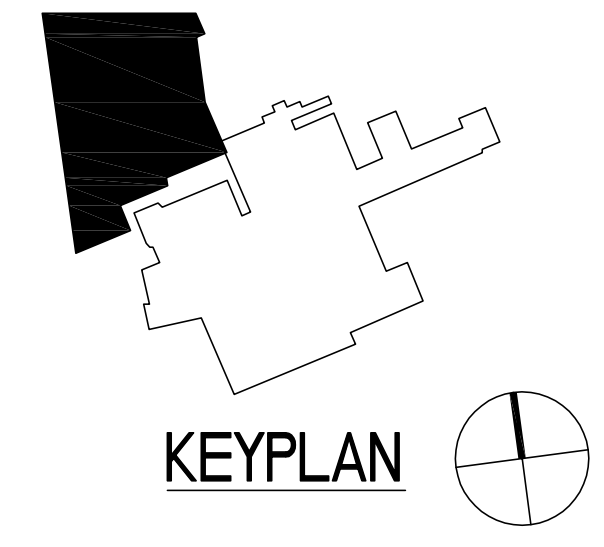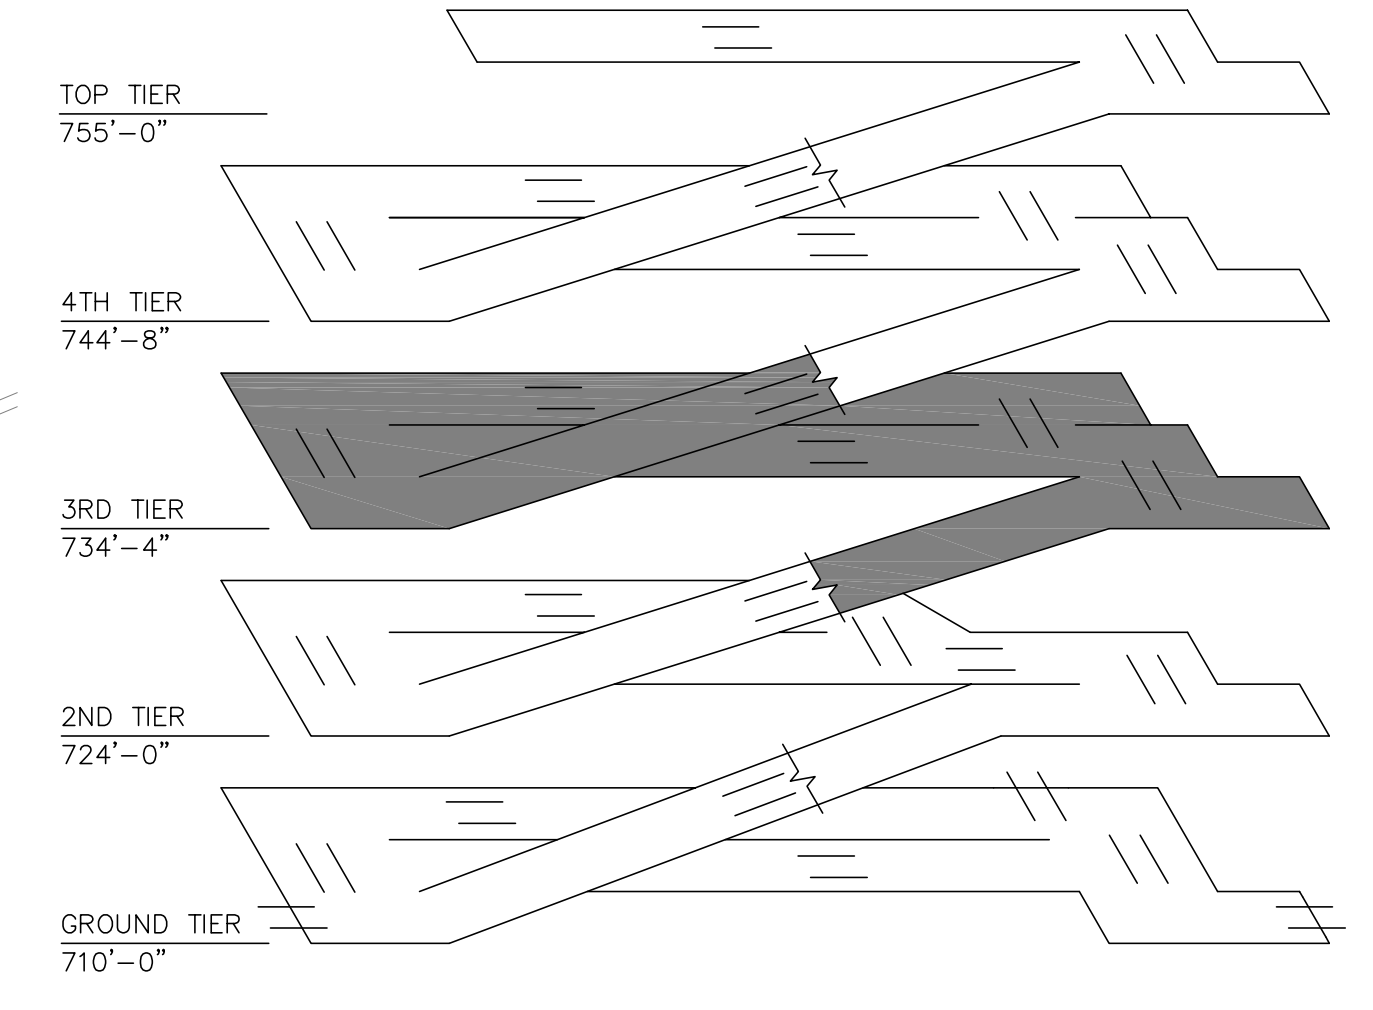

--	--	