


**GENERAL RISER DIAGRAM NOTES**

1. DOMESTIC WATER RISER DIAGRAM IS DIAGRAMATIC IN NATURE. CONTRACTOR SHALL FIELD COORDINATE EXACT ROUTING WITH STRUCTURE AND OTHER TRADES.
2. INSTALL DOMESTIC WATER PIPING WITH SLOPE BACK TO NEAREST DRAIN POINT.
3. INSTALL DRAIN VALVES AT ALL LOW POINTS IN THE SYSTEM WHICH CANNOT OTHERWISE BE DRAINED.


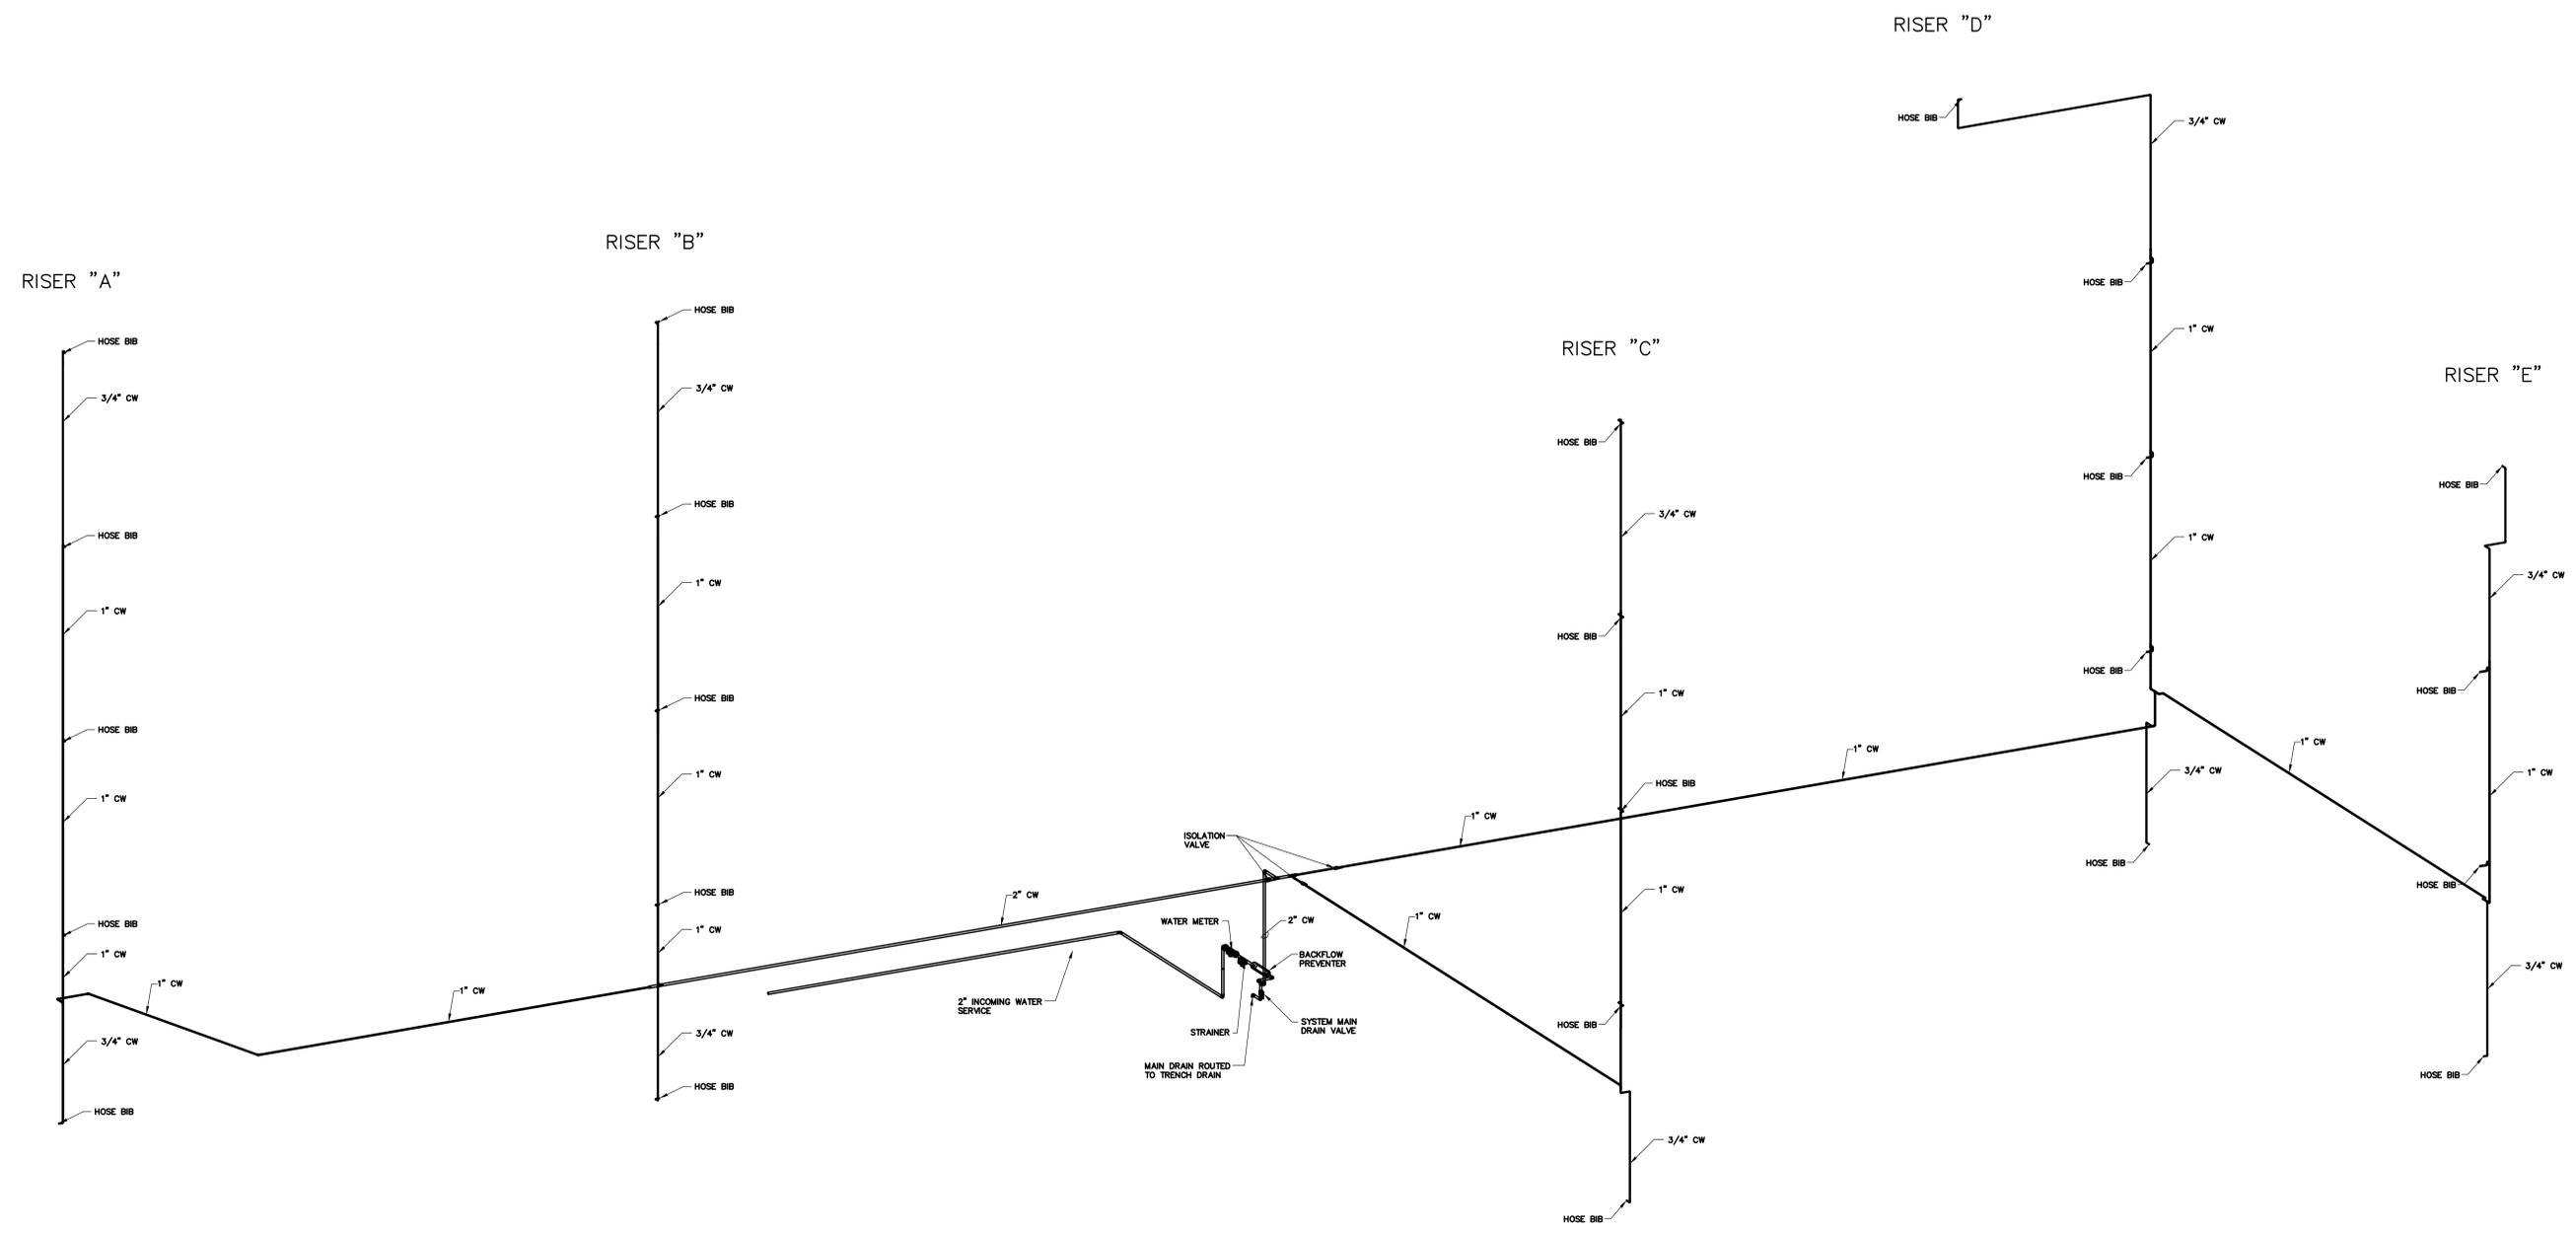

**1 DOMESTIC WATER RISER DIAGRAM**  
NO SCALE

FINAL CONSTRUCTION DOCUMENTS	06/10/11
100% REVIEW SUBMISSION (NOT FOR CONSTRUCTION)	04/11/11
75% REVIEW SUBMISSION (NOT FOR CONSTRUCTION) - COST ESTIMATE	02/03/11
35% REVIEW SUBMISSION (NOT FOR CONSTRUCTION)	01/19/11
Revisions:	Date

CONSULTANTS/ENGINEERS:	
<b>KJWW ENGINEERING CONSULTANTS</b> Mechanical/Electrical/Plumbing Engineer 622 26TH AVENUE ROCK ISLAND, ILLINOIS 61201 309.788.0673 Telephone 309.786.5967 Fax	<b>TERRACON</b> Geotechnical Engineer 2640 12TH STREET SW CEDAR RAPIDS, IOWA 52404 319.366.8321 Telephone 319.366.0032 Fax
<b>GRAEF</b> Civil Engineer/Landscape Architect 333 SOUTH MICHIGAN, SUITE 1400 CHICAGO, ILLINOIS 60604-4367 312.582.2020 Telephone 312.655.7014 Fax	<b>WALKER PARKING CONSULTANTS</b> Structural Engineer 505 DAVIS ROAD ELGIN, ILLINOIS 60123 847.697.2640 Telephone 847.697.7439 Fax
<b>FAITHFUL+GOULD</b> Cost Management 222 SOUTH RIVERSIDE PLAZA, SUITE 2240 CHICAGO, ILLINOIS 60606 312.612.6319 Telephone 312.655.9037 Fax	

<b>ARCHITECT:</b> <b>Loebl Schlossman &amp; Hackl</b> Architecture•Planning•Interiors 233 North Michigan Avenue Suite 3000 Chicago, Illinois 60601 312.565.1800 Telephone 312.565.5912 Facsimile www.lshdesign.com
--

Drawing Title	DOMESTIC WATER RISER DIAGRAM
Approved: Project Director	
Iowa City VA Healthcare System Department of Veterans Affairs Medical Center	

Project Title	400 CAR PARKING GARAGE
Location	IOWA CITY, IA
Date	06/10/2011
Checked	MATMEA
Drawn	JOSHEA
Project Number	636-402
Building Number	43
Drawing Number	43-P6
Dwg.	129 of 152

Office of  
Construction  
and Facilities  
Management

Department of  
Veterans Affairs