





HIGHWAY 6

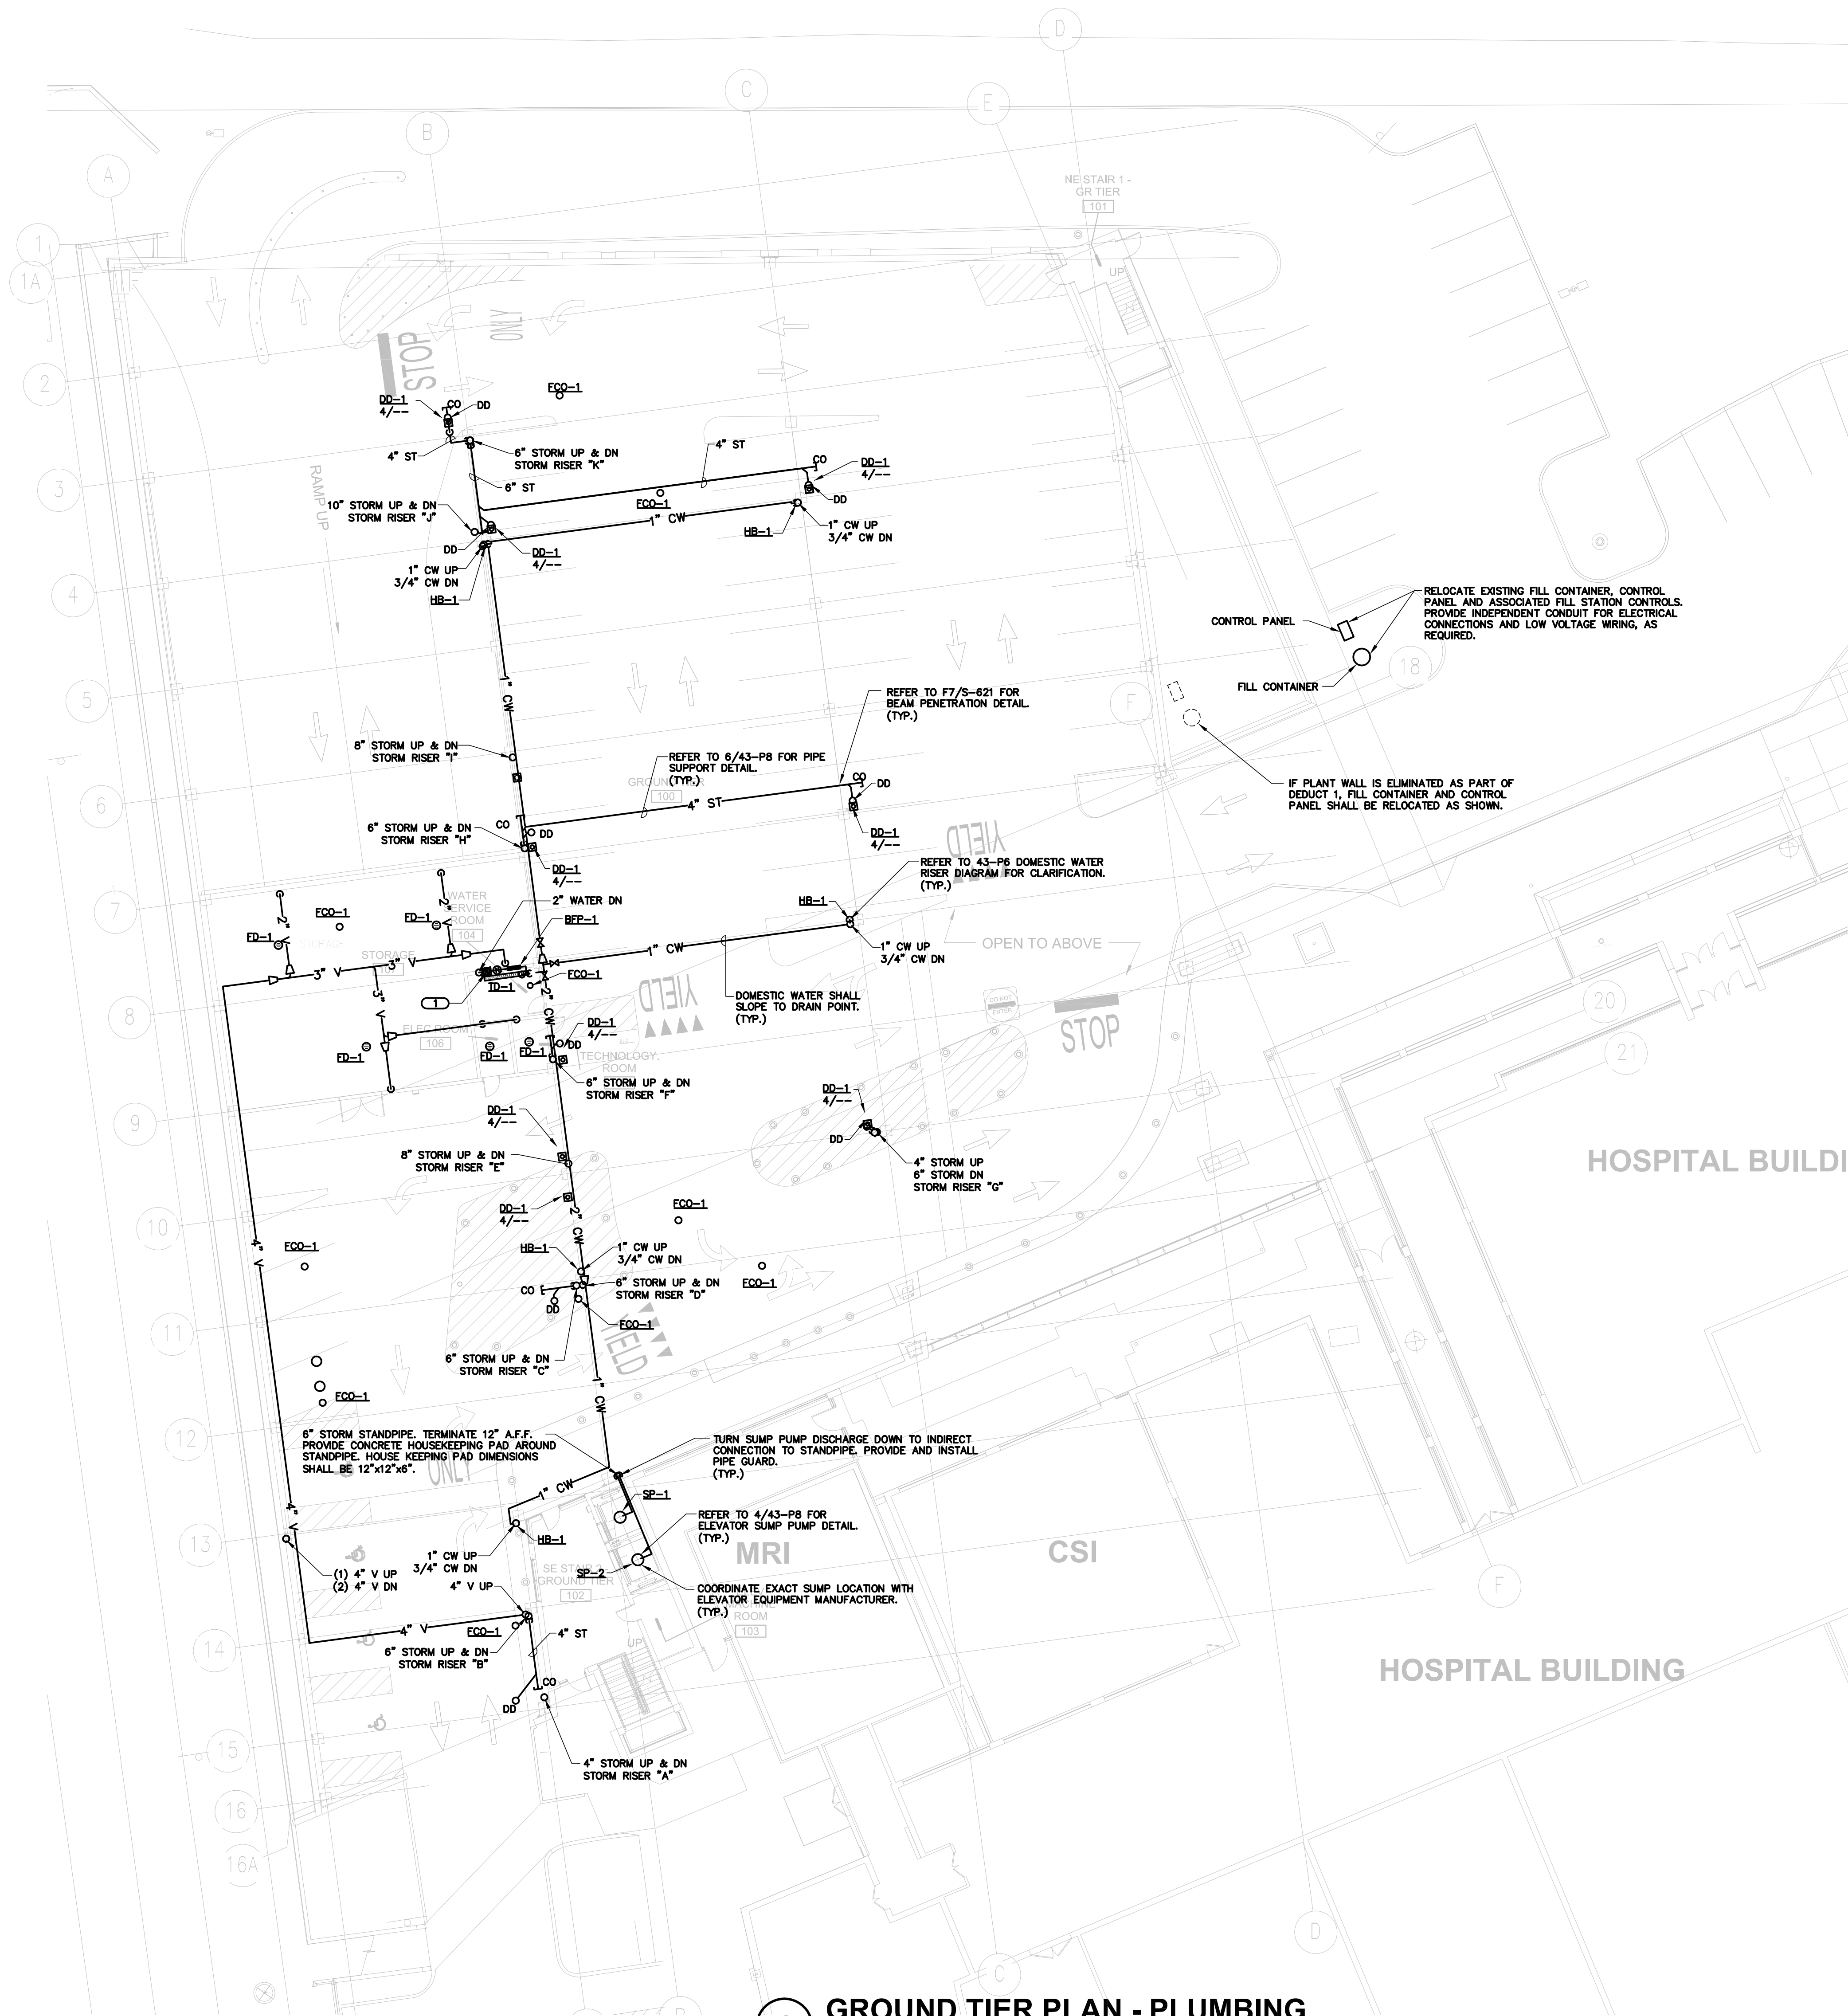

1 GROUND TIER PLAN - PLUMBING
SCALE: 1/16"=1'-0"

- GENERAL SHEET NOTES**
1. HORIZONTAL STORM WATER PIPE SIZES BASED ON 1/8" PER FOOT SLOPE.
 2. REFER TO 43-P6 FOR DOMESTIC WATER RISER DIAGRAM.
 3. REFER TO 43-P7 FOR STORM WATER RISER DIAGRAM.
 4. COORDINATE INSTALLATION OF DOMESTIC WATER AND STORM PIPE PROTECTION / GUARDING WITH GENERAL CONTRACTOR. REFER TO F7/S-101 FOR PIPE GUARD DETAIL.
 5. REFER TO 5/43-P8 FOR PIPE THROUGH NON-FIRE RATED WALL DETAIL.
- KEYNOTES**
1. PROVIDE AND INSTALL WATER METER. WM-1. COORDINATE EXACT WATER METER REQUIREMENTS WITH CITY.

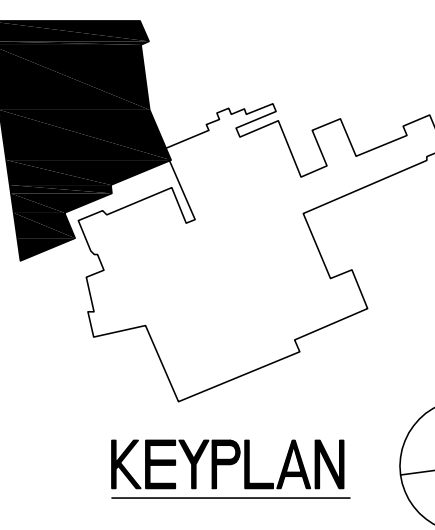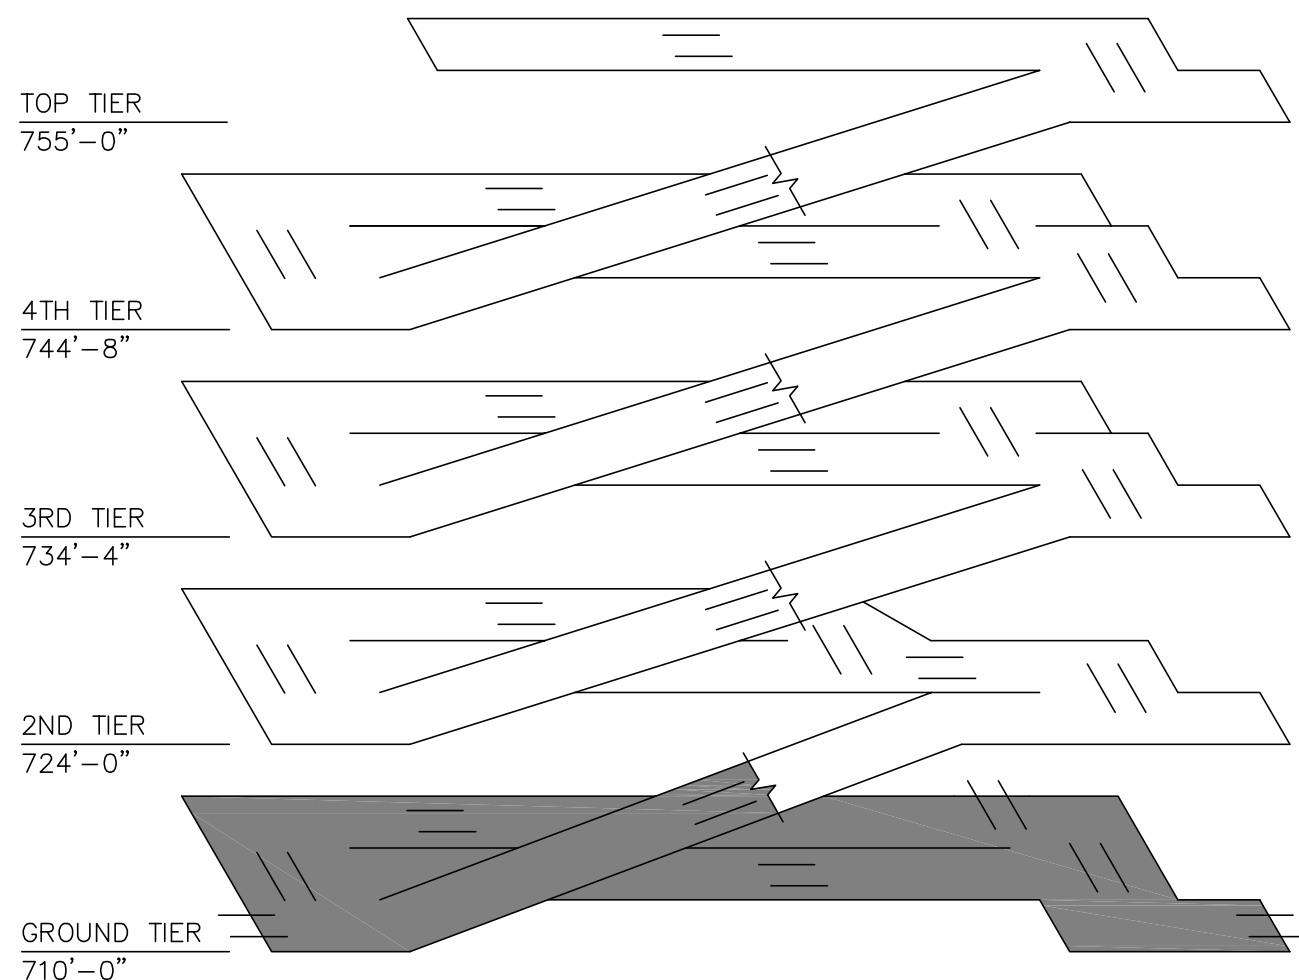

FINAL CONSTRUCTION DOCUMENTS	06/10/11
100% REVIEW SUBMISSION (NOT FOR CONSTRUCTION)	04/11/11
75% REVIEW SUBMISSION (NOT FOR CONSTRUCTION) - COST ESTIMATE	02/03/11
75% REVIEW SUBMISSION (NOT FOR CONSTRUCTION) - COST ESTIMATE	01/19/11
35% REVIEW SUBMISSION (NOT FOR CONSTRUCTION)	11/22/10
Revisions:	Date

CONSULTANTS/ENGINEERS:

KJMW ENGINEERING CONSULTANTS
Mechanical/Electrical/Plumbing Engineer
623 26TH AVENUE
ROCK ISLAND, ILLINOIS 61201
309.788.0673 Telephone
309.786-5967 Fax

TERRACON
Geotechnical Engineer
2640 12TH STREET SW
CEDAR RAPIDS, IOWA 52404
319.366.8321 Telephone
319.366.0032 Fax

GRAEF
Civil Engineer/Landscape Architect
332 SOUTH MICHIGAN, SUITE 1400
CHICAGO, ILLINOIS 60604-4367
312.582.2020 Telephone
312.939.7014 Fax

WALKER PARKING CONSULTANTS
Structural Engineer
505 DAVIS ROAD
ELGIN, ILLINOIS 60123
847.697.2640 Telephone
847.697.7439 Fax

FAITHFUL+GOULD
Cost Management
222 SOUTH RIVERSIDE PLAZA, SUITE 2240
CHICAGO, ILLINOIS 60606
312.612.6319 Telephone
312.655.9037 Fax

ARCHITECT:

Loebl Schlossman & Hackl
Architecture•Planning•Interiors

233 North Michigan Avenue
Suite 3000
Chicago, Illinois 60601

312.565.1800 Telephone
312.565.5912 Facsimile
www.lshdesign.com

Drawing Title
GROUND TIER PLAN - PLUMBING

Approved: Project Director

Iowa City VA Healthcare System
Department of Veterans Affairs Medical Center

Project Title
400 CAR PARKING GARAGE

Location
IOWA CITY, IA

Date
06/10/2011

Checked
MATMEA

Drawn
JOSHEA

Project Number
636-402

Building Number
43

Drawing Number
43-P1

Dwg. 124 of 152

Office of
Construction
and Facilities
Management

Department of
Veterans Affairs