



NEW 3680 6 PANEL DOOR IN NEW FRAME

HOME MODIFICATIONS
CARSON CITY NEVADA
151231

NEW 3680 6-PANEL DOOR IN NEW FRAME
AND ON SWING CLEAR HINGES

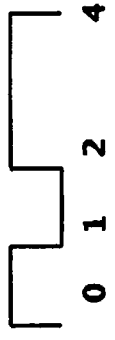


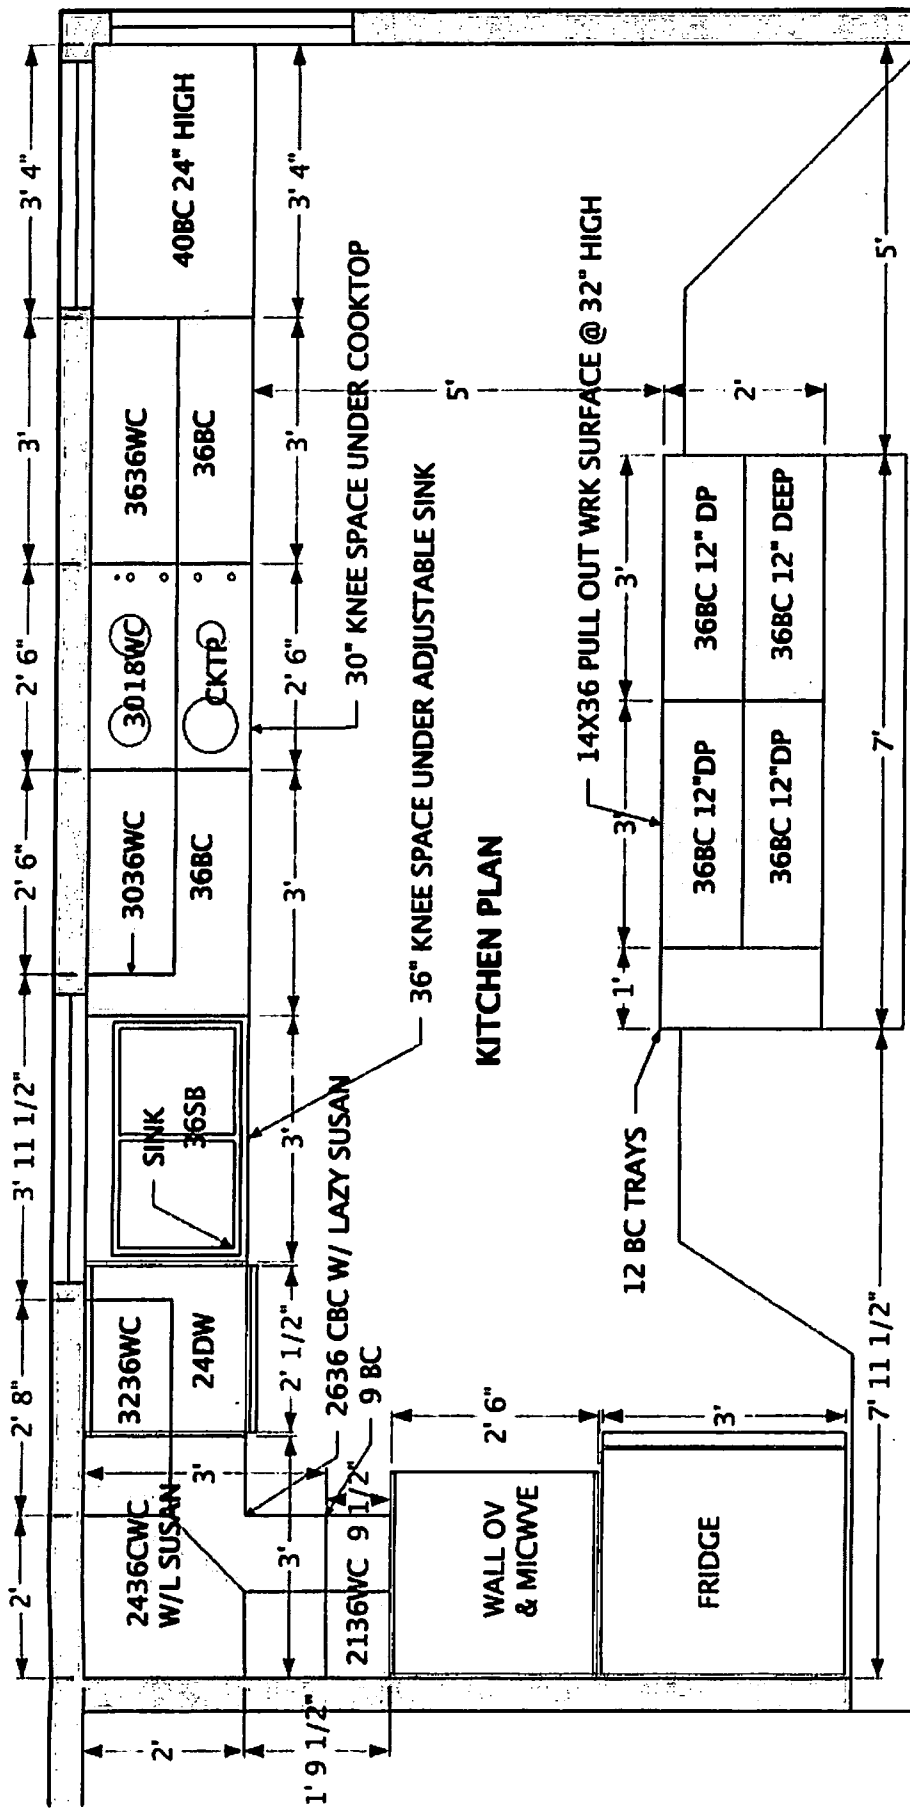


NOTES:

- TOPS AT 34" HIGH W/2" OH
- WALL CABINETS 14" ABOVE COUNTERS W/ PULL DOWN SHELF UNITS
- CABINETS SOLID WOOD W/ OAK DOORS
- ALL HANDLES PULL BAR TYPE
- ALL BASE CABINETS PULL OUT DRAWER TYPE
- PWR ASSISTED ADJUSTABLE SINK IS UNDERCOUNTER MOUNTED WITH 27" CLEAR HGT KNEE SPACE UNDER OVEN DOOR AT 48"
- COOK TOP AT 34" W/27" CLEAR KNEE SPACE UNDER
- ALL APPLIANCES ENERGY STAR AND ADA COMPLIANT
- ISLAND HAS 14" EXTENDED TOP FOR BAR COUNTER W/ 14X36 PULL OUT WORK SURFACE @32"
- NEW PERGO FLOORING IN KITCHEN AREA

**HOME MODIFICATIONS
CARSON CITY, NEVADA
151231**

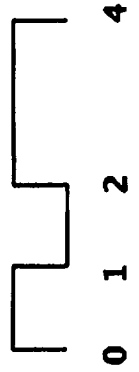

HOME MODIFICATIONS
CARSON CITY, NEVADA
160105

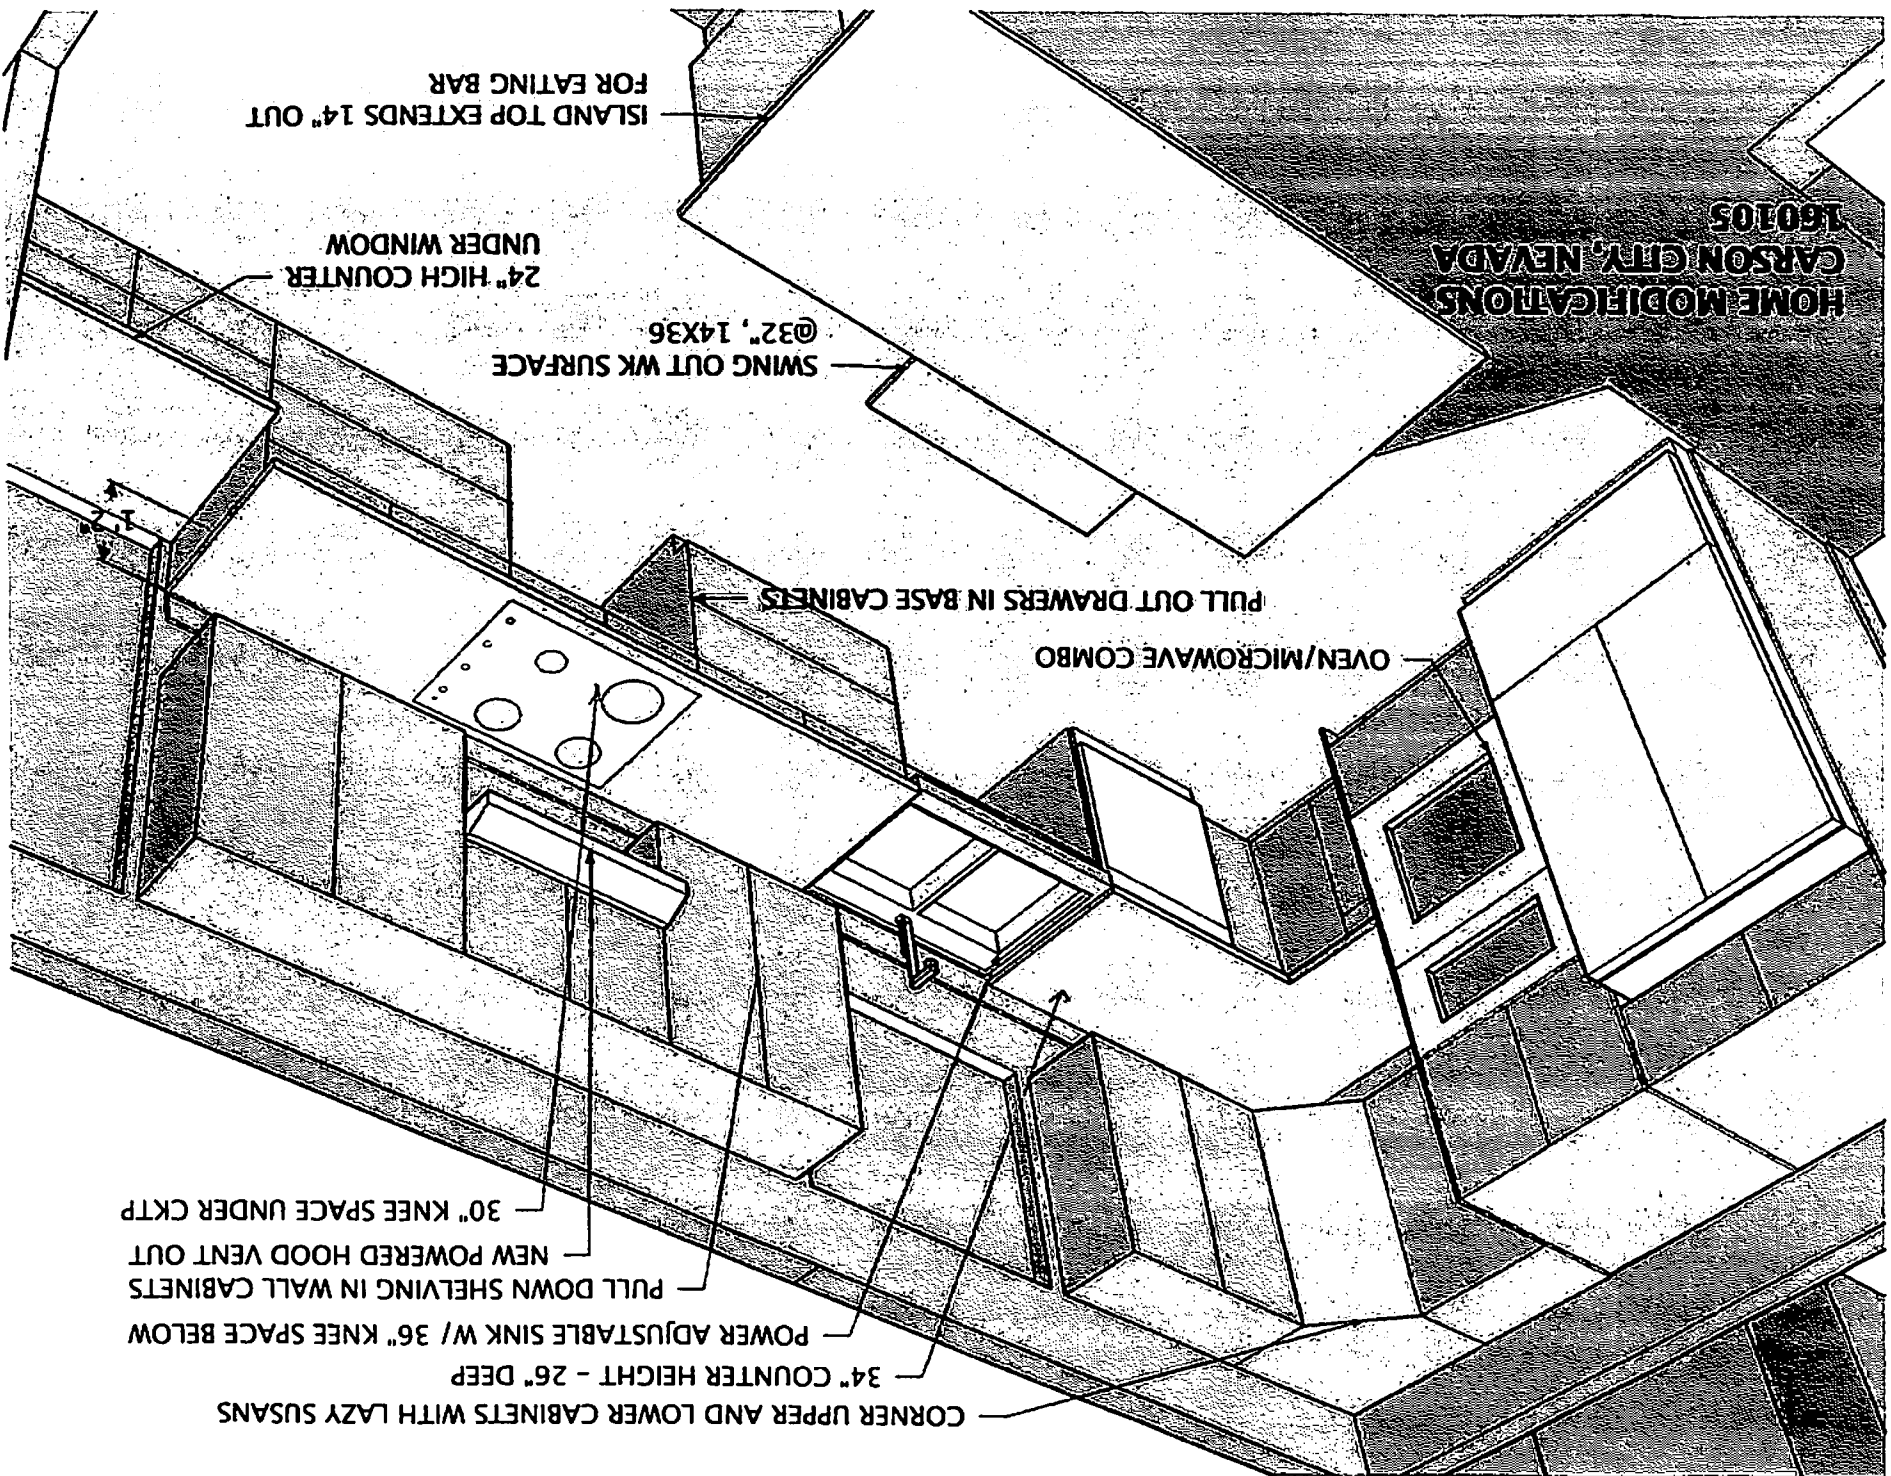

CORNER UPPER AND LOWER CABINETS WITH LAZY SUSANS

34" COUNTER HEIGHT - 26" DEEP

POWER ADJUSTABLE SINK W/ 36" KNEE SPACE BELOW

PULL DOWN SHELVING IN WALL CABINETS

NEW POWERED HOOD VENT OUT

30" KNEE SPACE UNDER CKTP

OVEN/MICROWAVE COMBO

PULL OUT DRAWERS IN BASE CABINETS

SWING OUT WK SURFACE
@32", 14X36

24" HIGH COUNTER
UNDER WINDOW

ISLAND TOP EXTENDS 14" OUT
FOR EATING BAR