

SYMBOLS LEGEND


- INDICATES MILLWORK ITEMS (SEE DWG A5.1 & A5.2)
- INDICATES DOOR NUMBER (SEE DWG A1.3)
- INDICATES ROOM NUMBER
- INDICATES ELEVATION NUMBER
- INDICATES DWG SHEET NUMBER
- INDICATES DETAIL OR PLAN NUMBER
- INDICATES DWG SHEET NUMBER
- INDICATES SECTION NUMBER
- INDICATES DWG SHEET NUMBER
- INDICATES NON-RATED ASSEMBLY WALL TYPE NUMBER (SEE WALL TYPE LEGEND THIS SHEET)
- INDICATES KEY NOTES NUMBER (SEE KEY NOTES LEGEND THIS SHEET)
- INDICATES EXISTING TO REMAIN
- INDICATES NEW CONSTRUCTION
- INDICATES WORK POINT FOR CURVED WALLS

WALL TYPE LEGEND

TYPE	DESCRIPTION
1	PARTITION: NON-RATED WALL TO 6" ABOVE FINISHED CEILING. SEE DETAIL 1/A1.2.
2	SMOKE PARTITION: NON-RATED WALL TO UNDERSIDE OF DECK. SEE DETAIL 2/A1.2.
3	TYP. PARTITION: NON-RATED WALL TO UNDERSIDE OF FINISHED CEILING. SEE DETAIL 3/A1.2.
4	PARTITION: NON-RATED 12" WALL TO UNDERSIDE OF GRID. SEE DETAIL 4/A1.2.
5	PARTITION: NON-RATED 12" WALL, HEIGHT MAY VARY. SEE DETAIL 5/A1.2.

CONSTRUCTION KEY NOTES

- 1 ALIGN
- 2 CENTER WALL ON EXISTING WINDOW MULLION, TYP. SEE DETAIL A/A1.2
- 3 G.C. TO PROVIDE WOOD BLOCKING FOR MILLWORK AND EQUIPMENT AS REQ'D.
- 4 G.C. TO PROVIDE WATER LINE FOR NEW REFRIGERATORS, WATER COOLER AND COFFEE MAKERS. COORD. W/ MEP DRAWINGS
- 5 G.C. TO VERIFY WALLS EXTEND TO STRUCTURAL DECK. PROVIDE WALL TYPE 2 AS NECESSARY
- 6 MODERCO FOLDING PANEL PARTITION. PROVIDED AND INSTALLED BY JC SHARP CORPORATION. CONTACT BRIAN SHARP (440.235.4264) FOR SERIES AND FINISH. PROVIDE SUPPORT AND BRACING OF TRACK AS REQ'D BY MFG.
- 7 G.C. TO COORDINATE PLACEMENT OF FLOOR CORE DRILLING W/ TENANT BELOW AND LANDLORD FOR ACCESS AND HOURS OF CONSTRUCTION
- 8 PROVIDE BLOCKING IN CEILING FOR MOVEABLE PARTITION TRACK, PER MANUFACTURER'S REQUIREMENTS. SEE DETAIL 4/A5.2
- 9 PROVIDE BLOCKING IN WALL FOR DOORS TO MOVEABLE PARTITION POCKET PER MANUFACTURER'S REQUIREMENTS
- 10 PROVIDE BLOCKING IN WALL FOR WALL MOUNTED FLAT SCREEN T.V. COORDINATE LOCATION WITH TENANT AND AV VENDOR.
- 11 PROVIDE 14" DEEP PLAM SHELF AND COAT ROD. COAT ROD PROVIDED AT MAX 5'-6" A.F.F.

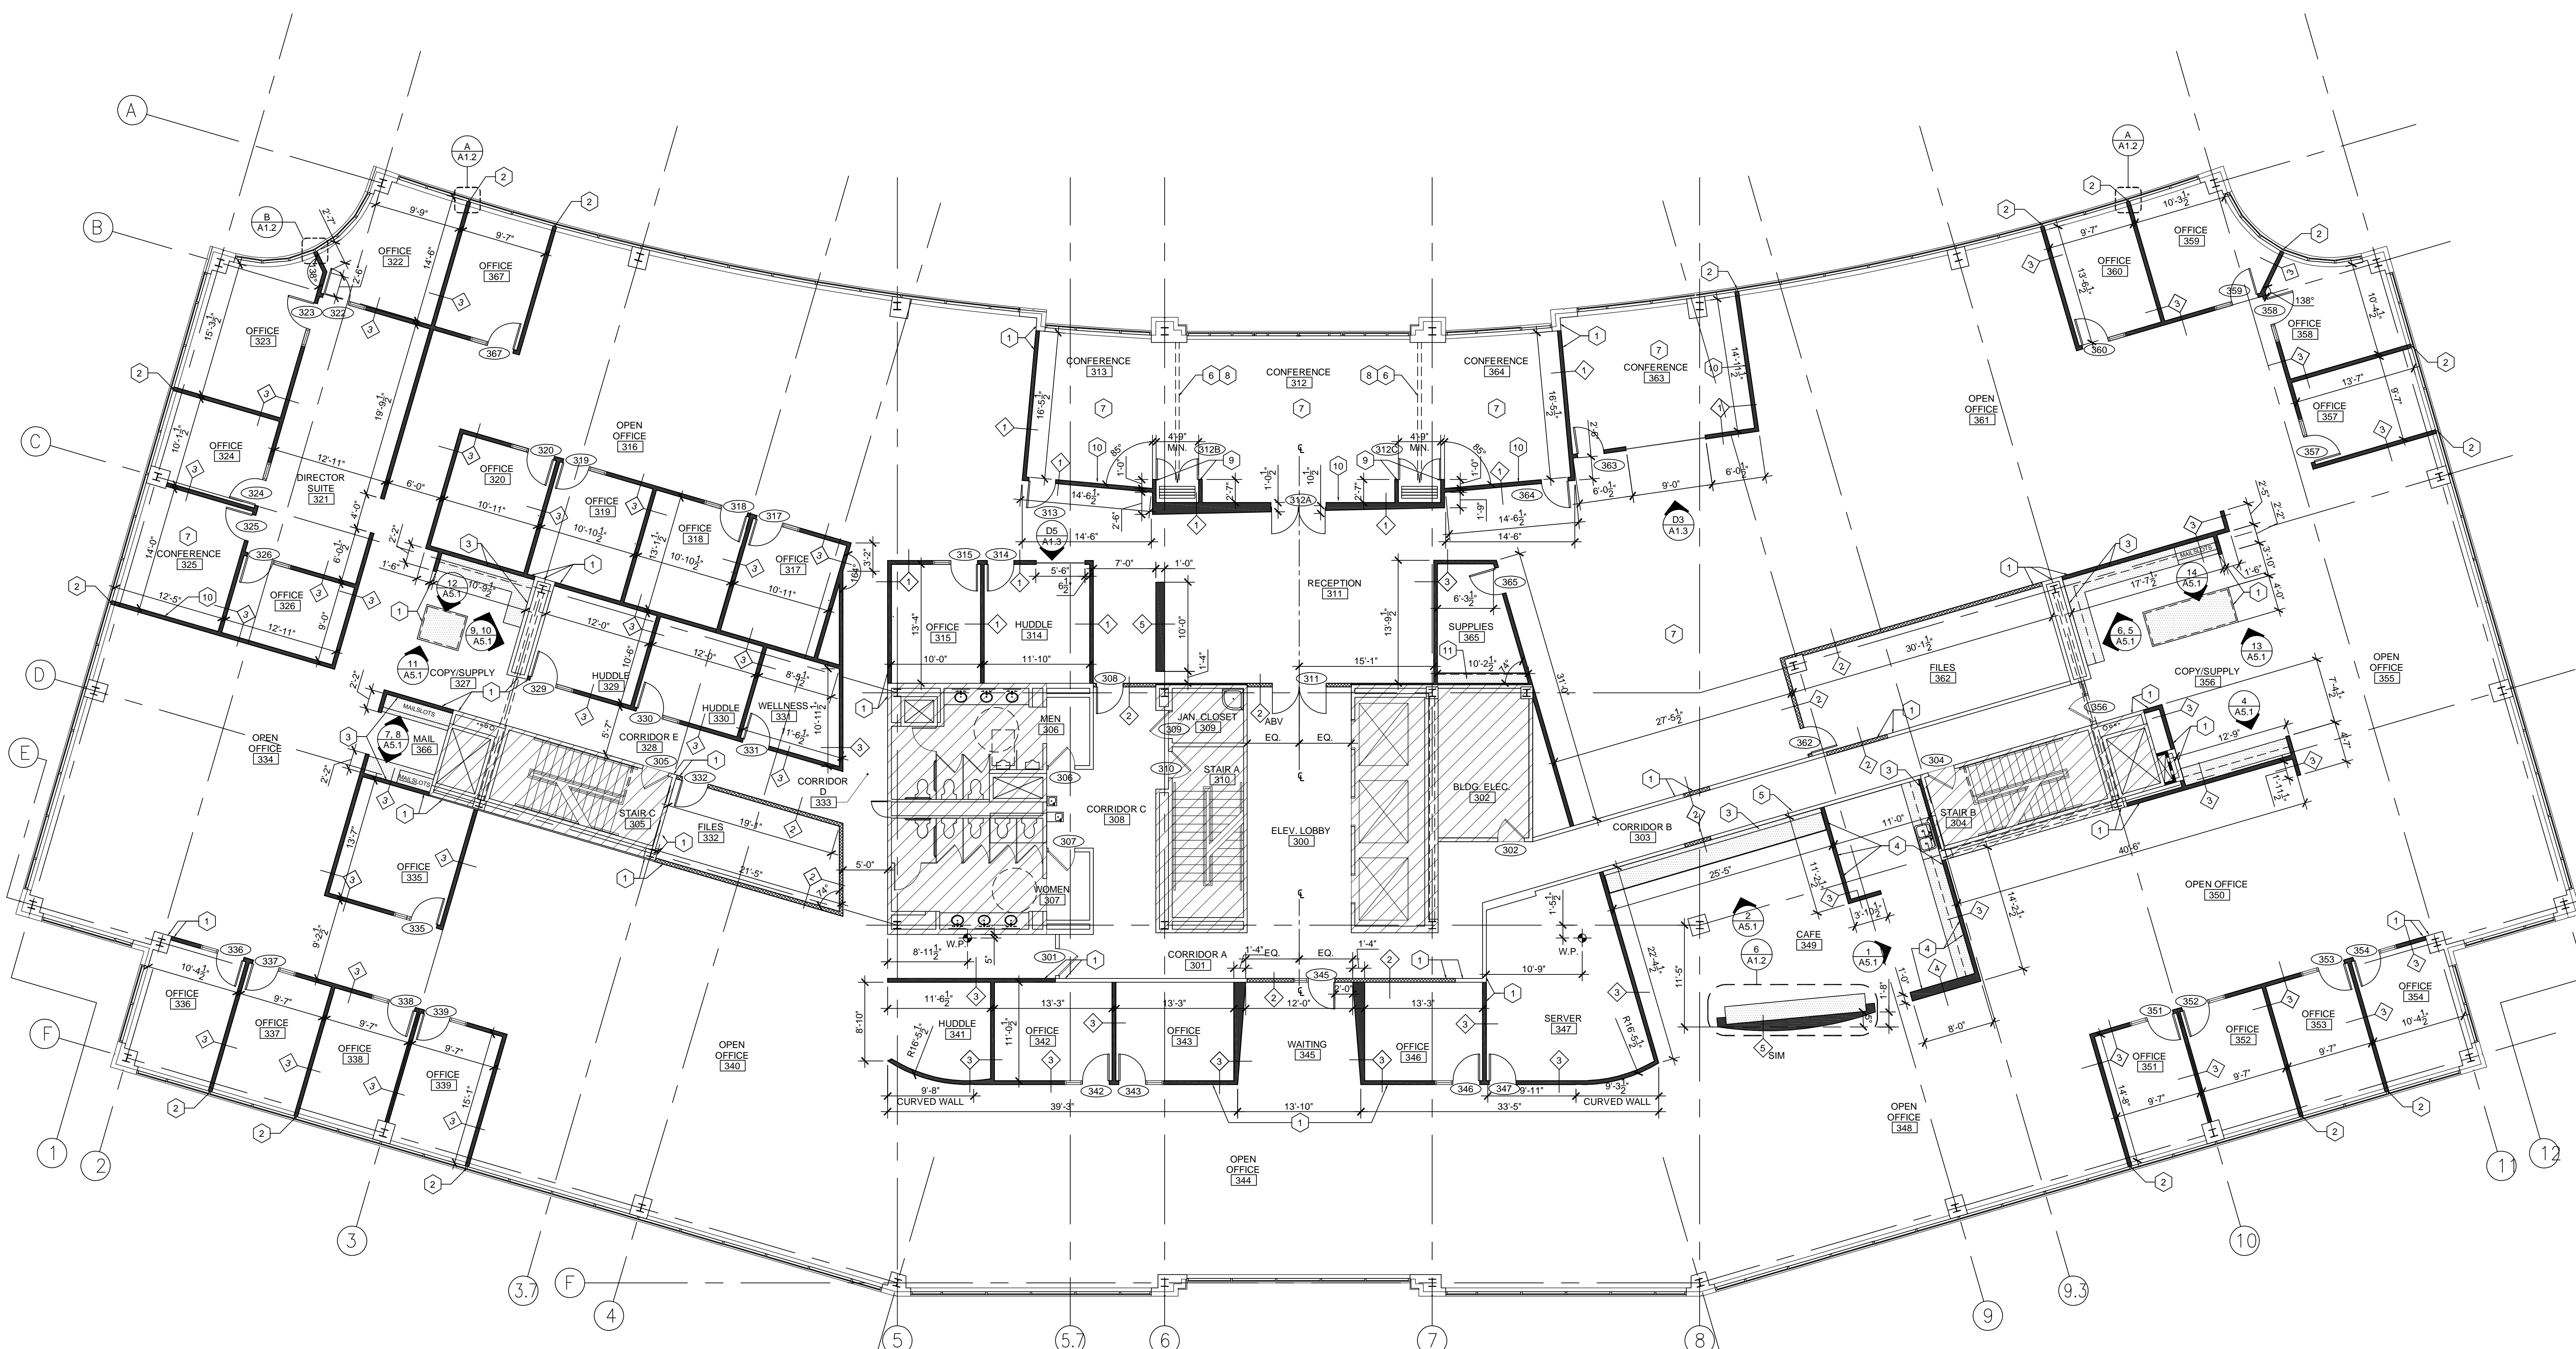

3RD FLOOR CONSTRUCTION PLAN
1/8" = 1'-0"

vocon.
 cleveland .
 3142 Prospect Ave.
 Cleveland OH, 44113
 216.588.0800

new york.
 11 penn plaza
 floor 21, suite D
 New York, NY 10001
 212.457.6246

vocon . partners llc.

Austrian & Associates, Inc.
 CONSULTING ENGINEERS
 2308 Superior Ave #202, Cleveland, Ohio 44114
 Phone: 216.621.6631 Fax: 216.621.0439

PROFESSIONAL SEAL:
 I hereby certify that this drawing, Specification, plan, or report was prepared by me or under my direct supervision and that I am a duly registered Architect (or Engineer, respectively) under the laws of the State of which govern this project. **WARNING:** per LAW No person may alter these documents unless person is ' or under the direct supervision of ' the licensed record architect (or Engineer, respectively). [including all copyrights: JCW]

Date: _____
 Registration No: _____
PROPOSED TENANT IMPROVEMENTS FOR:
GSA - PCAC
 PARK CENTER PLAZA II
 6150 OAK TREE BLVD
 INDEPENDENCE, OH 44131

DRAWING RELEASE

No.	Date	Description
1	02.15.2011	PERMIT/BID SET

DRAWN BY: SMD / MKU / BCR
 CHECKED BY: JCW
 JOB NUMBER: 8374.01

DRAWINGS ISSUED FOR: PERMIT
 ISSUE DATE: 02.15.2011

SHEET TITLE:
CONSTRUCTION PLAN AND NOTES

SHEET NUMBER:
A1.1