


MONUMENT NUMBER		COORDINATES		ELEVATION
		NORTH	EAST	
WM-1	5/8" x 24" Rebar w/2" Aluminum Cap Marked: WM-1 85	270.394.724	2.546.293.011	901.73
WM-2	5/8" x 24" Rebar w/2" Aluminum Cap Marked: WM-2 85	270.806.882	2.545.460.194	896.79
WM-3	5/8" x 24" Rebar w/2" Aluminum Cap Marked: WM-3 85	271.275.604	2.545.801.606	903.48
WM-4	5/8" x 24" Rebar w/2" Aluminum Cap Marked: WM-4 85	270.427.209	2.544.876.142	889.74
WM-5	5/8" x 24" Rebar w/2" Aluminum Cap Marked: WM-5 85	270.860.980	2.544.680.762	888.70
WM-6	5/8" x 24" Rebar w/2" Aluminum Cap Marked: WM-6 85	270.759.111	2.544.425.950	886.44
WM-7	5/8" x 24" Rebar w/2" Aluminum Cap Marked: WM-7 85	271.185.058	2.544.241.919	885.33
WM-8	5/8" x 24" Rebar w/2" Aluminum Cap Marked: WM-8 85	270.868.923	2.543.494.767	876.97
WM-9	5/8" x 24" Rebar w/2" Aluminum Cap Marked: WM-9 85	270.414.264	2.543.711.065	876.43
WM-10	5/8" x 24" Rebar w/2" Aluminum Cap Marked: WM-10 85	270.034.826	2.543.029.450	867.84
WM-11	5/8" x 24" Rebar w/2" Aluminum Cap Marked: WM-11 85	269.792.158	2.543.800.090	894.27
WM-12	5/8" x 24" Rebar w/2" Aluminum Cap Marked: WM-12 85	269.458.225	2.543.343.317	890.12
WM-13	5/8" x 24" Rebar w/2" Aluminum Cap Marked: WM-13 85	268.927.359	2.543.637.023	891.58
WM-14	5/8" x 24" Rebar w/2" Aluminum Cap Marked: WM-14 85	269.473.460	2.544.581.428	887.08
WM-15	5/8" x 24" Rebar w/2" Aluminum Cap Marked: WM-15 85	269.990.812	2.545.554.222	906.23

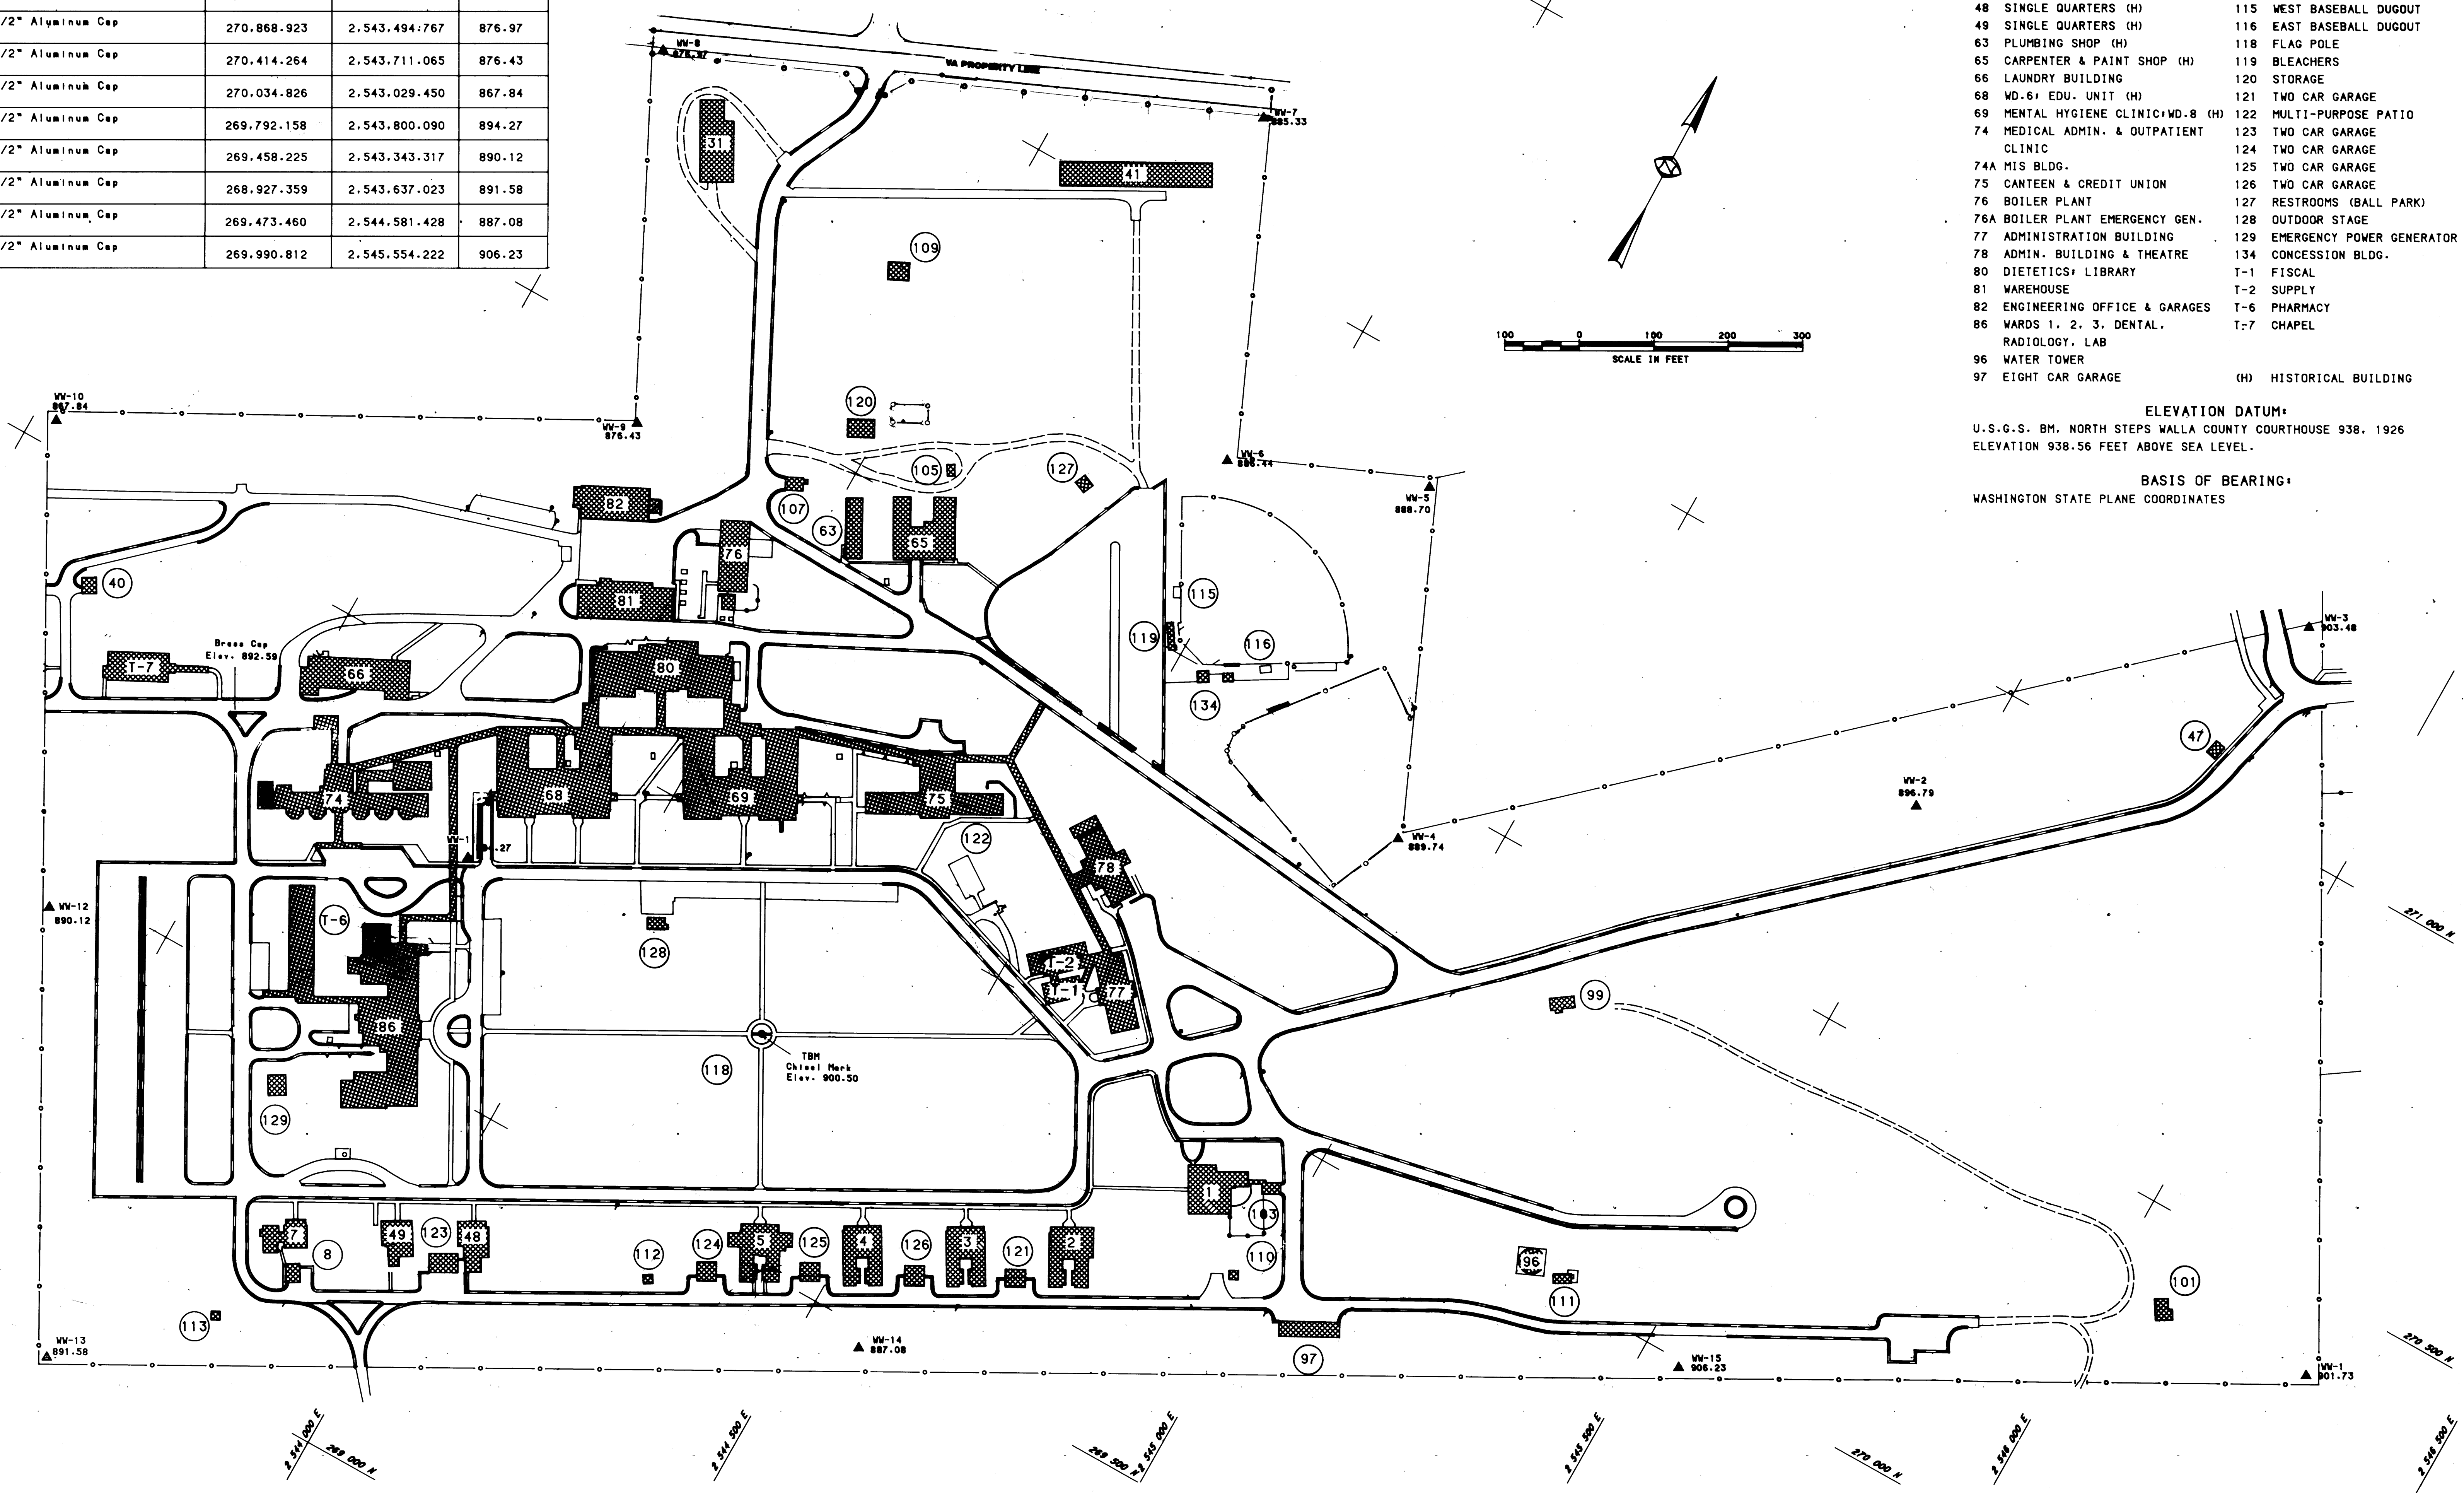

BUILDING SCHEDULE	
1 SINGLE QUARTERS (H)	99 WELL NO. 1
2 DUPLEX QUARTERS (H)	101 WELL NO. 2
3 DUPLEX QUARTERS (H)	103 SINGLE CAR GARAGE
4 DUPLEX QUARTERS (H)	105 PAINT STORAGE BUILDING
5 DUPLEX QUARTERS (H)	107 INCINERATOR BLDG.
7 SINGLE QUARTERS	109 MAIN SWITCHGEAR BLDG.
8 SINGLE CAR GARAGE	110 TRANSFORMER BLDG.
31 GARDENING EQUIP. STORAGE (H)	111 TRANSFORMER BLDG. & EMERG. GENERATOR
40 STORAGE (H)	112 TRANSFORMER BLDG.
41 MATERIAL/EQUIP. STORAGE (H)	113 TRANSFORMER BLDG.
47 GATE HOUSE (H)	115 WEST BASEBALL DUGOUT
48 SINGLE QUARTERS (H)	116 EAST BASEBALL DUGOUT
49 SINGLE QUARTERS (H)	118 FLAG POLE
63 PLUMBING SHOP (H)	119 BLEACHERS
65 CARPENTER & PAINT SHOP (H)	120 STORAGE
66 LAUNDRY BUILDING	121 TWO CAR GARAGE
68 WD. 6+ EDU. UNIT (H)	122 MULTI-PURPOSE PATIO
69 MENTAL HYGIENE CLINIC/WD. 8 (H)	123 TWO CAR GARAGE
74 MEDICAL ADMIN. & OUTPATIENT CLINIC	124 TWO CAR GARAGE
74A MIS BLDG.	125 TWO CAR GARAGE
75 CANTINE & CREDIT UNION	126 TWO CAR GARAGE
76 BOILER PLANT	127 RESTROOMS (BALL PARK)
76A BOILER PLANT EMERGENCY GEN.	128 OUTDOOR STAGE
77 ADMINISTRATION BUILDING	129 EMERGENCY POWER GENERATOR
78 ADMIN. BUILDING & THEATRE	134 CONCESSION BLDG.
80 DIETETICS LIBRARY	T-1 FISCAL
81 WAREHOUSE	T-2 SUPPLY
82 ENGINEERING OFFICE & GARAGES	T-6 PHARMACY
86 WARDS 1, 2, 3, DENTAL, RADIOLOGY, LAB	T-7 CHAPEL
96 WATER TOWER	
97 EIGHT CAR GARAGE	(H) HISTORICAL BUILDING

ELEVATION DATUM:
U.S.G.S. BM. NORTH STEPS WALLA COUNTY COURTHOUSE 938. 1926
ELEVATION 938.56 FEET ABOVE SEA LEVEL.

BASIS OF BEARING:
WASHINGTON STATE PLANE COORDINATES

Revisions		Date		Drawing Title BUILDING NUMBER & LOCATION		Project Title WATER SYSTEM STUDY		Date 5/26/87	
				Approved: Chief Engineering Service		Building Number AS SHOWN		Project No. 83-117	
				Approved: Medical Center Director		Checked		DRAWING NO. S-1	
						Location VAMC, WALLA WALLA, WA		Dwg. 1 of 10	

VA FORM 08-4231, FEB. 1983

Veterans Administration