




**LOCATION OF WORK**

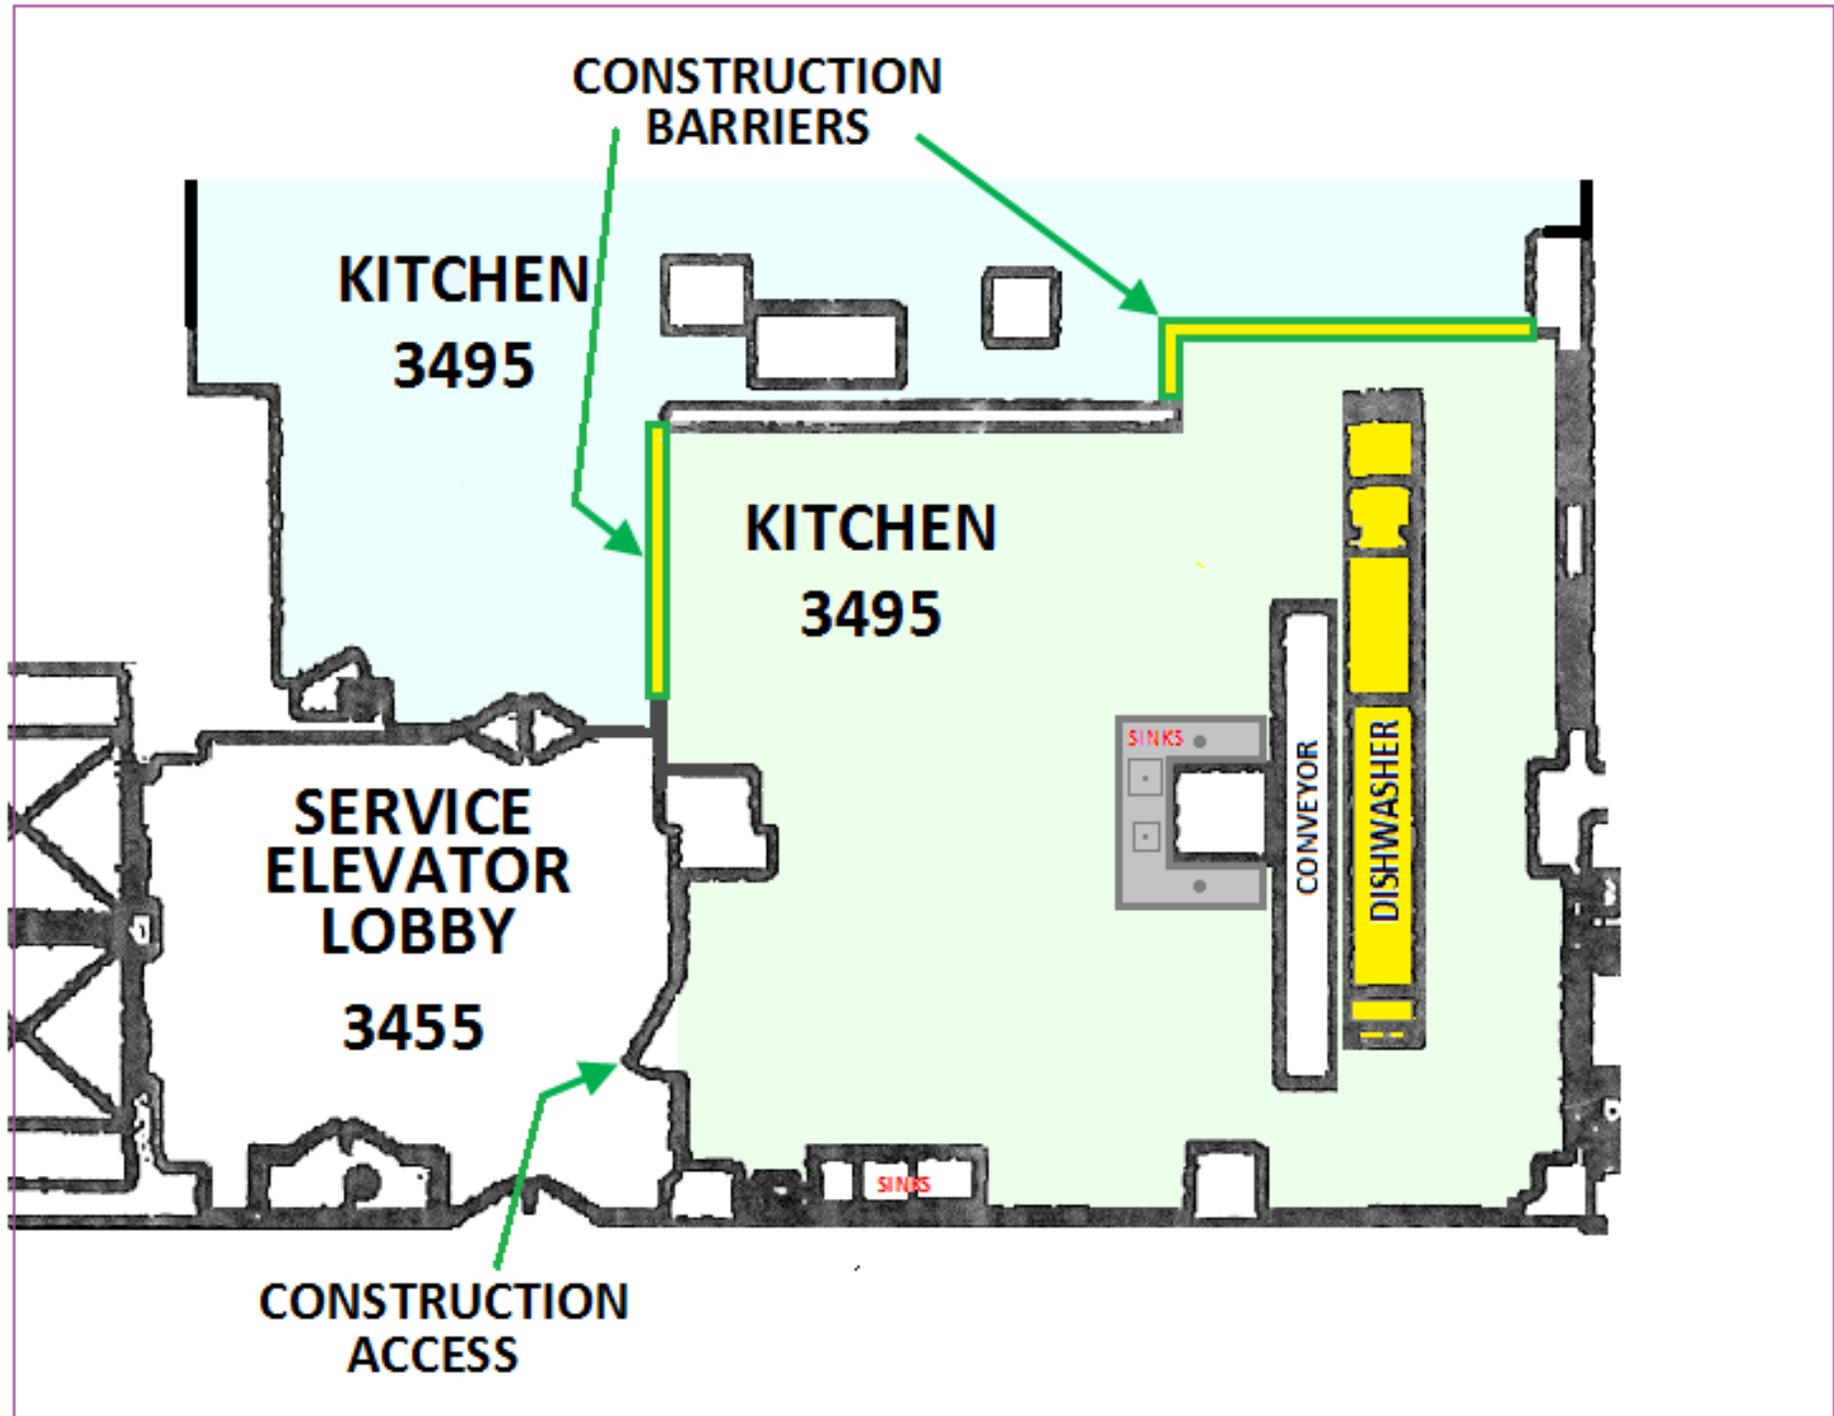

**SITE PREP AREA**

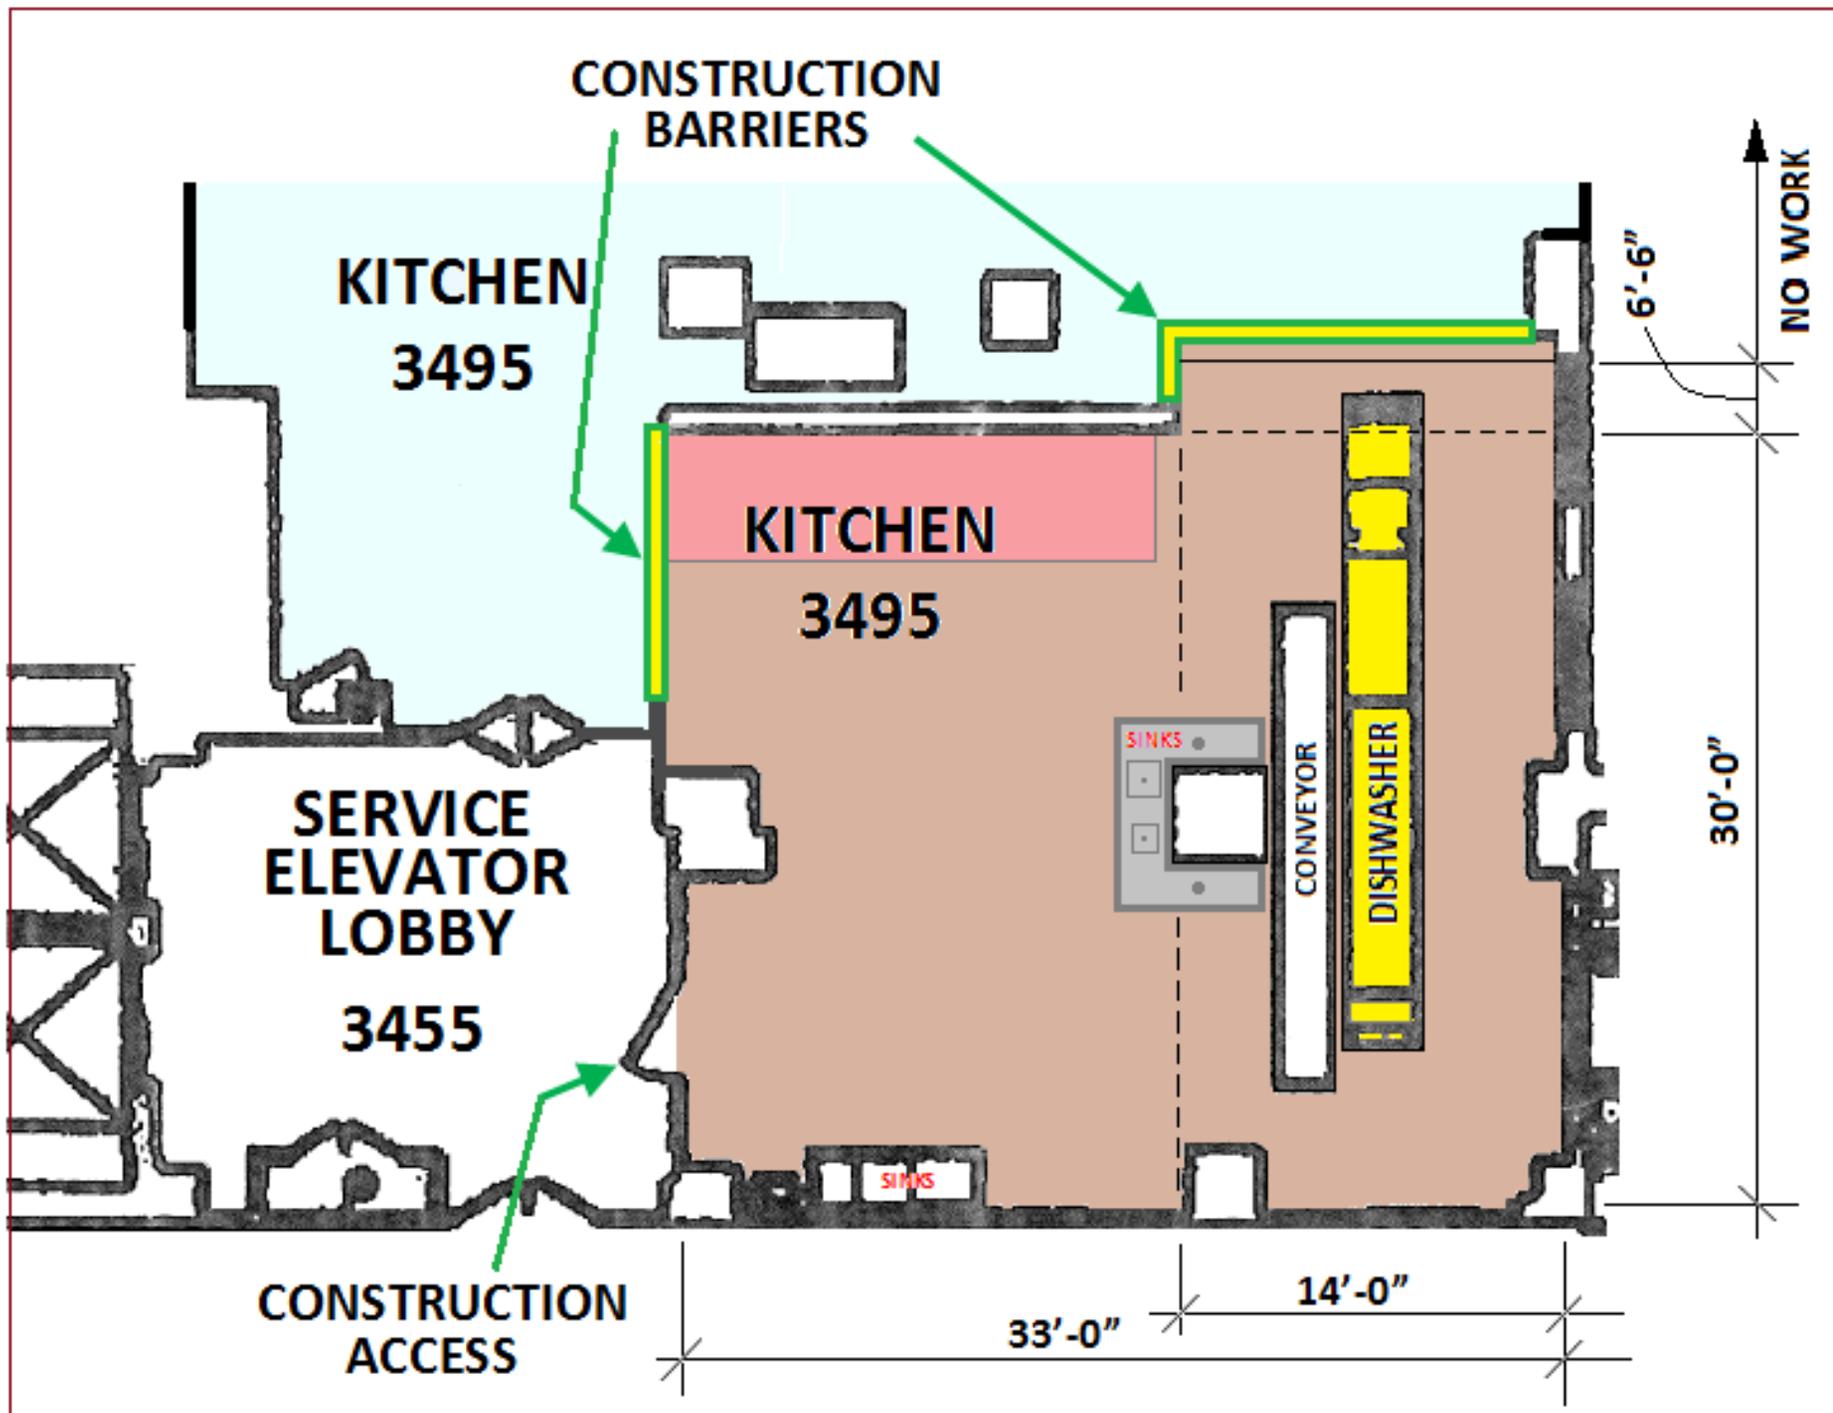

## FLOOR TILE WORK LIMITS

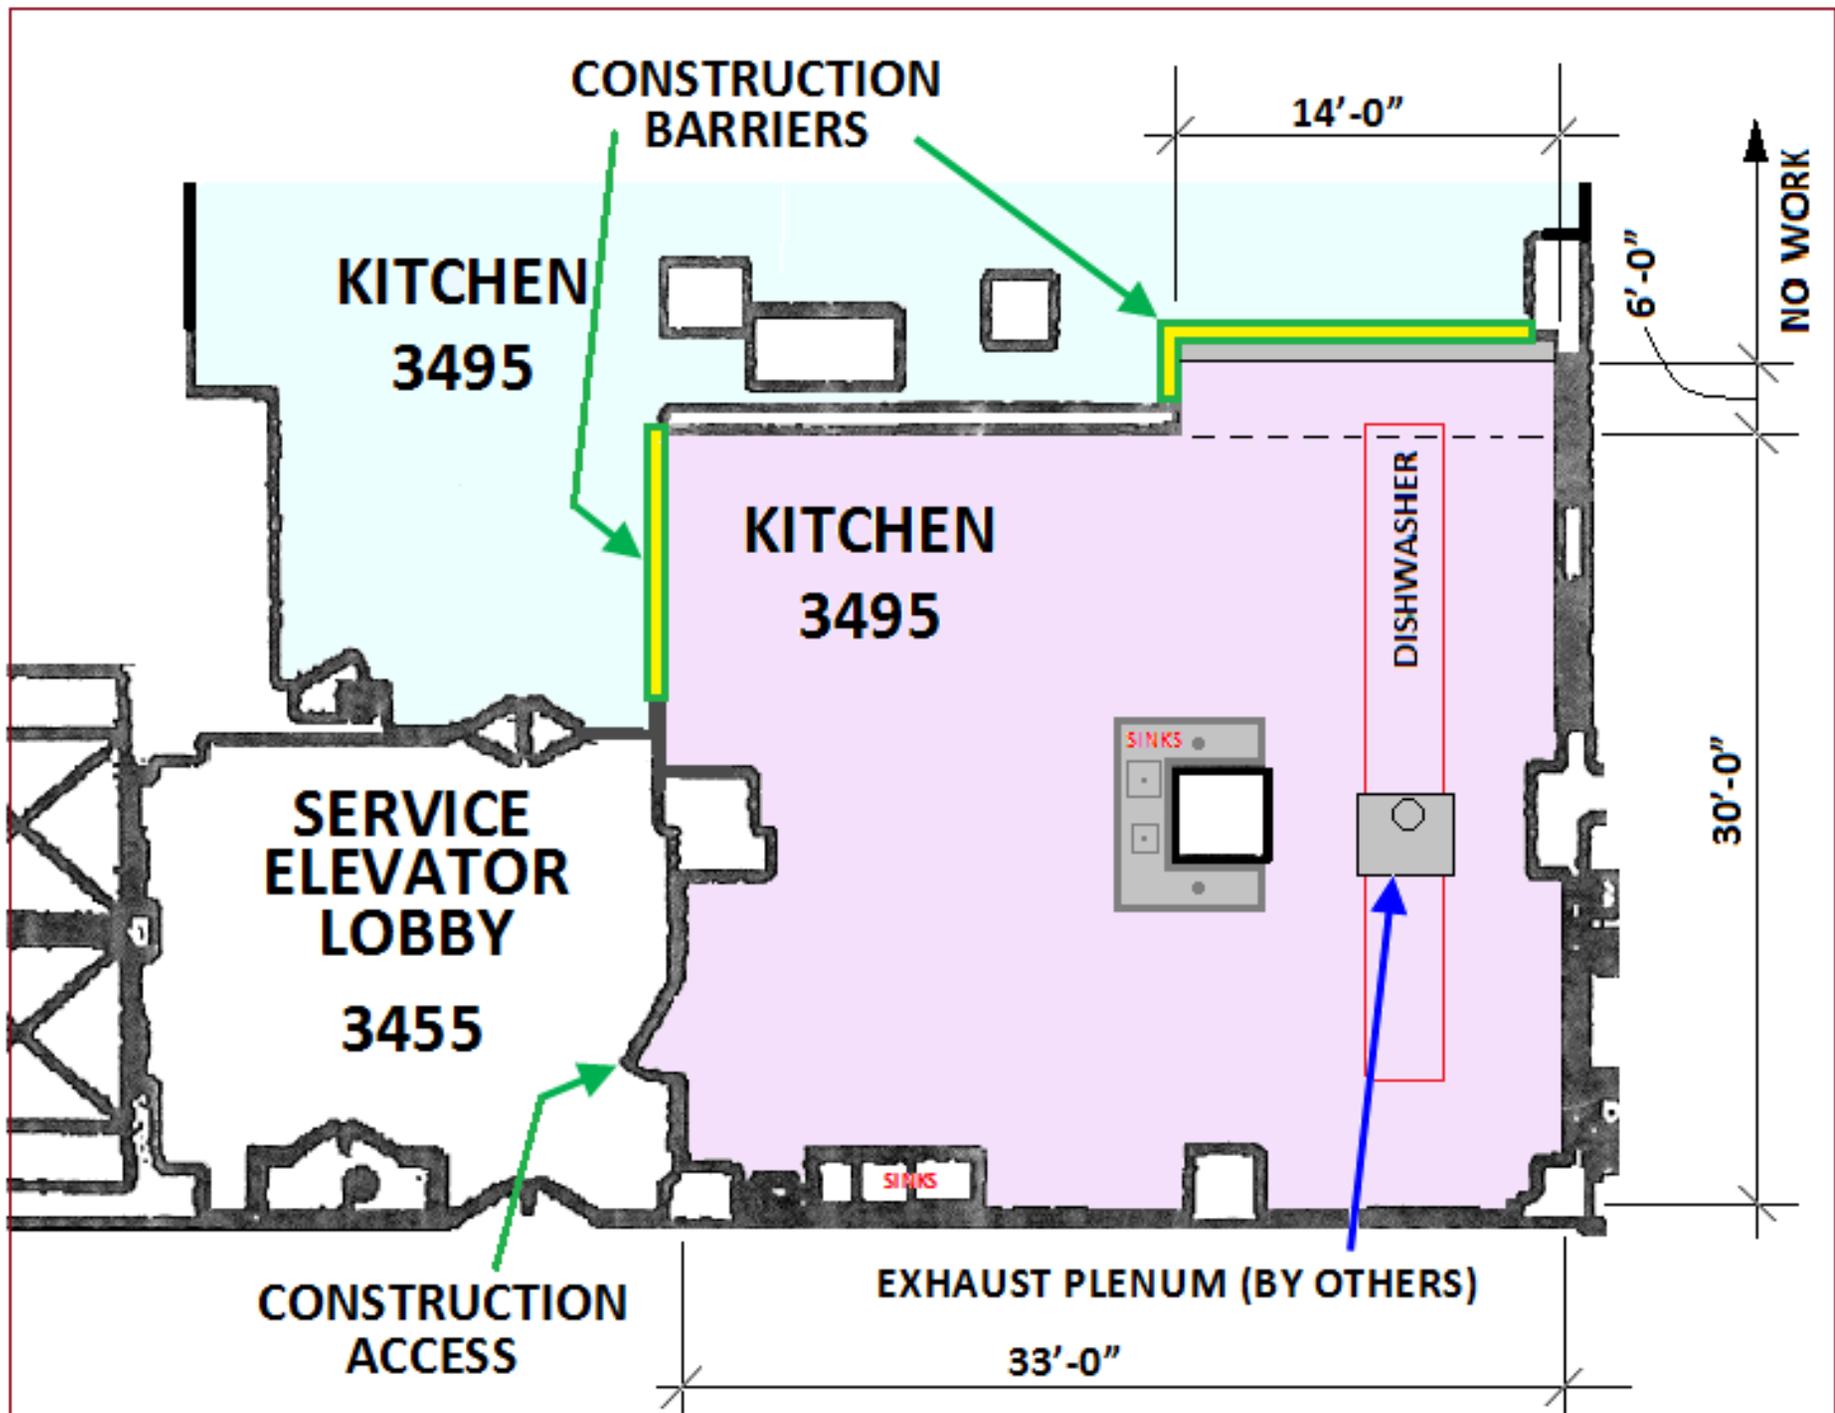

## CEILING TILE WORK LIMITS