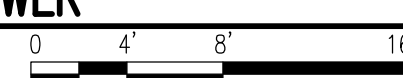


NEW WORK KEYED NOTES:
(THIS SHEET ONLY)

- ① PROVIDE WALL MOUNTED DISCONNECT SWITCH FOR NEW ELEVATOR. COORDINATE EXACT LOCATION WITH ELEVATOR EQUIPMENT PRIOR TO ROUGH IN.
- ② (2)-2-1/2" FROM BELOW TO SECOND FLOOR PANELS, SEE SHEET EP103 FOR CONTINUATION.
- ③ PROVIDE NEW PEDESTAL MOUNTED 480V RECEPTACLE TO SERVE NEW SMALL BLANKET FOLDER. PROVIDE 480V PLUG AND CORD FROM UNIT TO RECEPTACLE.
- ④ PROVIDE NEW CEILING MOUNTED 480V RECEPTACLE TO SERVE NEW SMALL PIECE FOLDER. PROVIDE 480V PLUG AND CORD FROM UNIT TO RECEPTACLE.
- ⑤ PROVIDE NEW 480V DISCONNECT SWITCH MOUNTED TO GALVANIZED UNISTRUT SUPPORTS BOLTED TO FLOOR FOR CONNECTION OF NEW GAS DRYERS. COORDINATE EXACT MOUNTING LOCATION WITH EQUIPMENT VENDOR DIAGRAMS PRIOR TO ROUGH IN.
- ⑥ PROVIDE NEW 480V DISCONNECT SWITCH MOUNTED TO GALVANIZED UNISTRUT SUPPORTS FOR CONNECTION TO RELOCATED 85 LBS VENDING. EXTEND EXISTING BRANCH CIRCUIT PREVIOUSLY SERVING EQUIPMENT AND RECONNECT. COORDINATE EXACT MOUNTING LOCATION AND REQUIREMENTS PRIOR TO ROUGH IN WITH EQUIPMENT VENDOR.
- ⑦ CONNECT TO WASHING MACHINE INTERNALLY MOUNTED CIRCUIT BREAKER. COORDINATE EXACT LOCATION WITH EQUIPMENT VENDOR PRIOR TO ROUGH-IN.
- ⑧ EXISTING EQUIPMENT TO REMAIN.
- ⑨ EXISTING FIRE ALARM CONTROL PANEL.
- ⑩ CONNECT TO SPRINKLER PIPING HEAT TRACE. COORDINATE EXACT MOUNTING HEIGHT OF JUNCTION BOX WITH SPRINKLER CONTRACTOR PRIOR TO ROUGH-IN.
- ⑪ FOR CONNECTION TO DOCK LEVELER. COORDINATE EXACT POSITION WITH ARCHITECT AND EQUIPMENT MANUFACTURER PRIOR TO ROUGH-IN.
- ⑫ PROVIDE NEW 30 AMP/3 POLE NON-FUSED NEMA 4X SS DISCONNECT SWITCH FOR RELOCATED CART WASHER. EXTEND EXISTING BRANCH CIRCUIT PREVIOUSLY SERVING EQUIPMENT AND RECONNECT. COORDINATE EXACT LOCATION WITH ARCHITECT AND EQUIPMENT VENDOR PRIOR TO ROUGH-IN.

NEW WORK
FIRST FLOOR PLAN - POWER

SCALE: 1/8" = 1'-0"

[illegible]

VA FORM 08-6231